

MEET

by **FERMAX**

MEET SYSTEM



INSTALLATION DIAGRAMS

MEET INSTALLATION DIAGRAMS BOOK

Code 970180I V11_19

This technical document has been edited by FERMAX ELECTRÓNICA S.A.U. for informational purposes, and the company reserves the right to modify any of the technical specifications of the products referred to herein at any time without prior notice. These changes shall be reflected in later editions of the same document.

INDEX

	NUMBER DIAGRAM	PAGE
 1. INTRODUCTION		4
1.1 EXAMPLE OF A SINGLE-LINE DIAGRAM AND WIRING DIAGRAMS		4
 2. DIAGRAMS		7
2.1 INSTALLATION DIAGRAMS		7
2.1.1 INDIVIDUAL BLOCK		7
200 - 1 INDIVIDUAL BLOCK: 2 Outdoor Panels + PC Management Unit. 4 Monitor per floor distribution.		
· 201: Non-PoE Devices (Panels & Monitors)	201... 201C	8...11
· 202: All PoE Devices (Panels & Monitors)	202... 202C	12...15
· 203: Non-PoE Panels – PoE Monitors	203... 203C	16...19
· 204: PoE Panels – Non PoE Monitors	204... 204C	20...23
300 - 1 INDIVIDUAL BLOCK: 2 Outdoor Panels + Guard Unit + Lift Control. 4 Monitor per floor distribution.		
· 301: Non-PoE Devices (Panels & Monitors)	301... 301C	24...27
· 302: All PoE Devices (Panels & Monitors)	302... 302C	28...31
· 303: Non-PoE Panels – PoE Monitors	303... 303C	32...35
· 304: PoE Panels – Non PoE Monitors	304... 304C	36...39
400 - 1 INDIVIDUAL BLOCK: 2 Outdoor Panels + Guard Unit + Lift Control. Two 1W Outdoor Panels + Monitor per floor distribution.		
· 401: Non-PoE Devices (Panels & Monitors)	401... 401C	40...43
· 402: All PoE Devices (Panels & Monitors)	402... 402C	44...47
· 403: Non-PoE Panels – PoE Monitors	403... 403C	48...51
· 404: PoE Panels – Non PoE Monitors	404... 404C	52...55
2.1.2 GENERAL ENTRANCE TO INTERNAL BLOCKS		57
500 - 2 GENERAL ENTRANCE Outdoor panels. 2 INTERNAL BLOCKS with 2 Outdoor Panels for each block. 4 Monitor per floor distribution.		
· 501: Non-PoE Devices (Panels & Monitors)	501... 501G	58...65
· 502: All PoE Devices (Panels & Monitors)	502... 502G	66...73
· 503: Non-PoE Panels – PoE Monitors	503... 503G	74...81
· 504: PoE Panels – Non PoE Monitors	504... 504G	82...89
600 - 2 GENERAL ENTRANCE Outdoor panels + Guard Unit. 2 INTERNAL BLOCKS with 1 Outdoor Panel + Lift Control for each block. Two 1W Outdoor Panels + Monitor per floor distribution for each block.		
· 601: Non-PoE Devices (Panels & Monitors)	601... 601G	90...97
· 602: All PoE Devices (Panels & Monitors)	602... 602G	98...105
· 603: Non-PoE Panels – PoE Monitors	603... 603G	106...111
· 604: PoE Panels – Non PoE Monitors	604... 604G	112...121
700 - Guard Unit GENERAL ENTRANCE and PC Management Unit to offices. Two 1W Outdoor Panels + Monitor per floor distribution		
· 701: Non-PoE Devices (Panels & Monitors)	701... 701C	122...125
· 702: All PoE Devices (Panels & Monitors)	702... 702C	126...129
(Note: 1W Outdoor Panel and Guard Unit are Non-PoE Devices)		

1. INTRODUCTION

The diagrams have been designed based on what are considered to be the most common types of real-life installations.

Each installation includes 2 types of diagram:

- Single-line diagram.
- Wiring diagrams.


The **single-line diagram** is a graphic representation of the installation in which the collection of wires is represented by one single line regardless of the quantity of wires. The single-line diagrams in this book have been designed to fit on a single page, so that the complete installation can be seen at a glance.

The **wiring diagrams**, however, are the representation of all of the wires that are involved in the installation. The connection and the components have been placed in a similar manner to the real placement of these. The lines or rolls of the cables may cross between one another. The wiring diagrams have been divided into several diagrams to ensure the optimum size for viewing the connections.

1.1 EXAMPLE OF A SINGLE-LINE DIAGRAM AND WIRING DIAGRAMS

This example will explain the relationship between the single-line diagram and the corresponding wiring diagrams.

SINGLE-LINE DIAGRAM

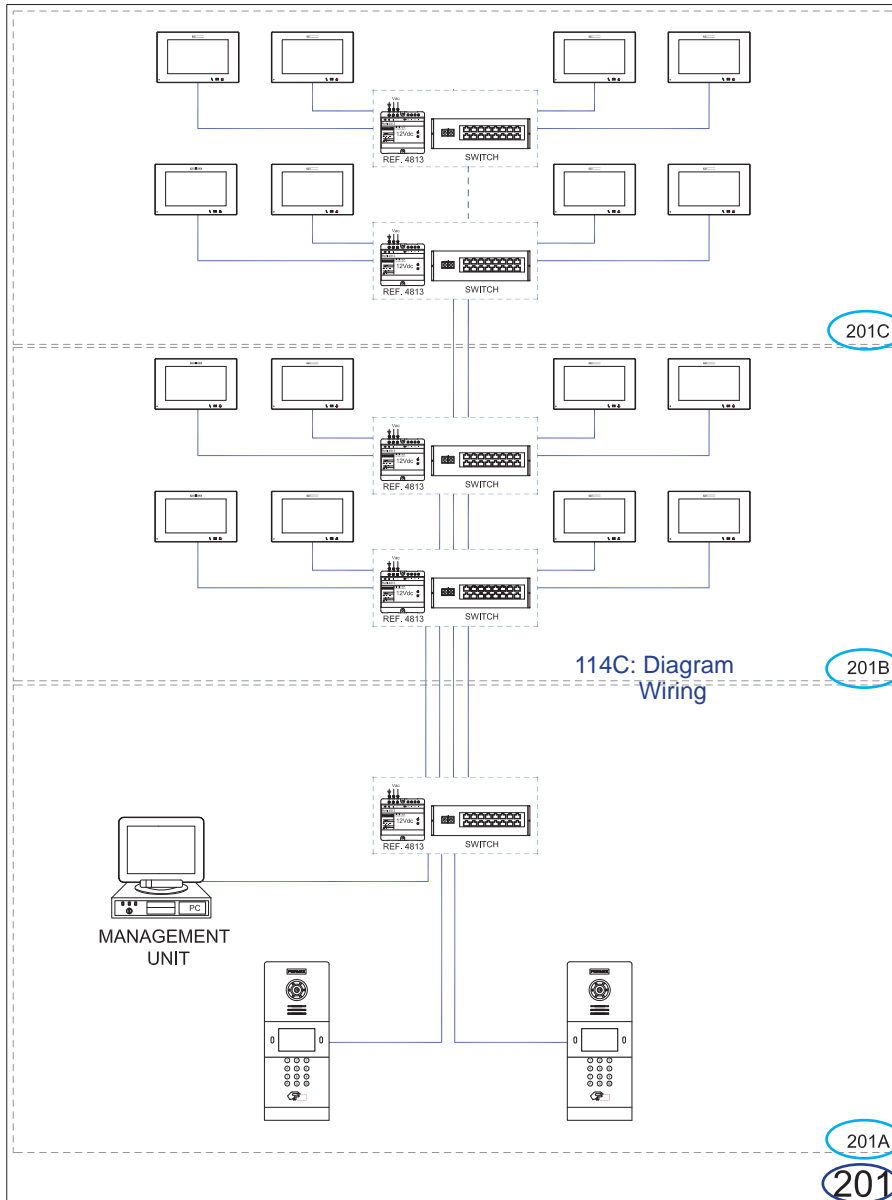

201C: Wiring Diagram

201B: Wiring Diagram




201A: Wiring Diagram

201: Single-line Diagram

SINGLE-LINE DIAGRAM = UNION OF WIRING DIAGRAMS

$$201 = 201A + 201B + 201C$$


WIRING DIAGRAM

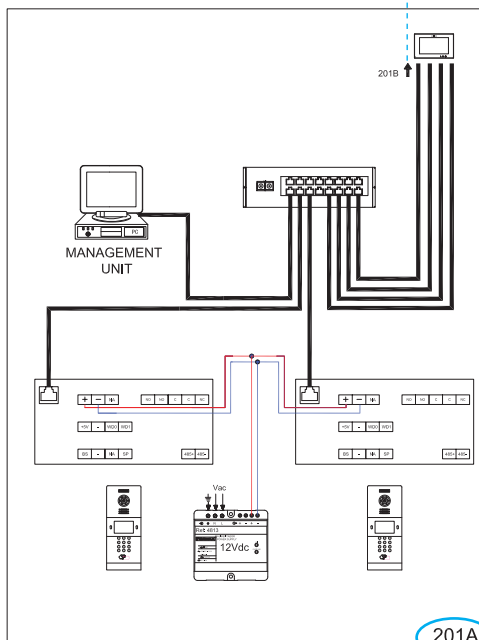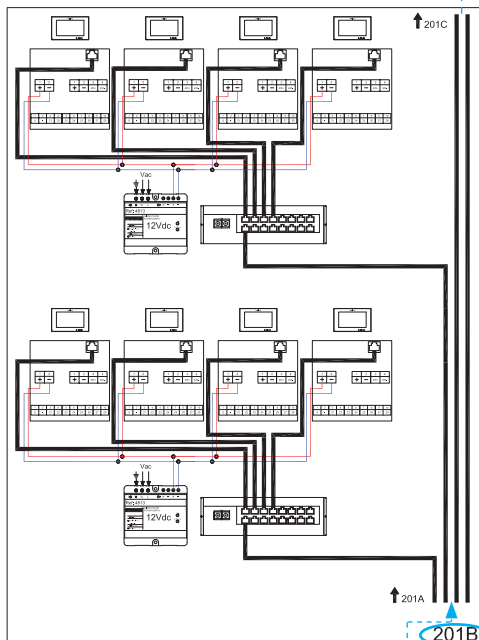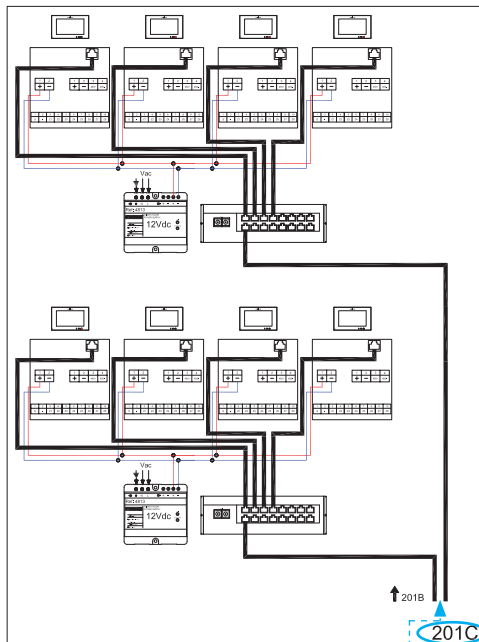

2. DIAGRAMS

2.1 INSTALLATION DIAGRAMS


2.1.1 INDIVIDUAL BLOCK

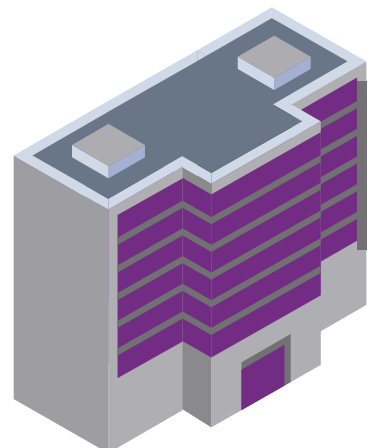

200: 1 INDIVIDUAL BLOCK: 2 Outdoor Panels + PC Management Unit. 4 Monitor per floor distribution.

201: Non-PoE Devices (Panels & Monitors)

201 - SINGLE-LINE DIAGRAM.

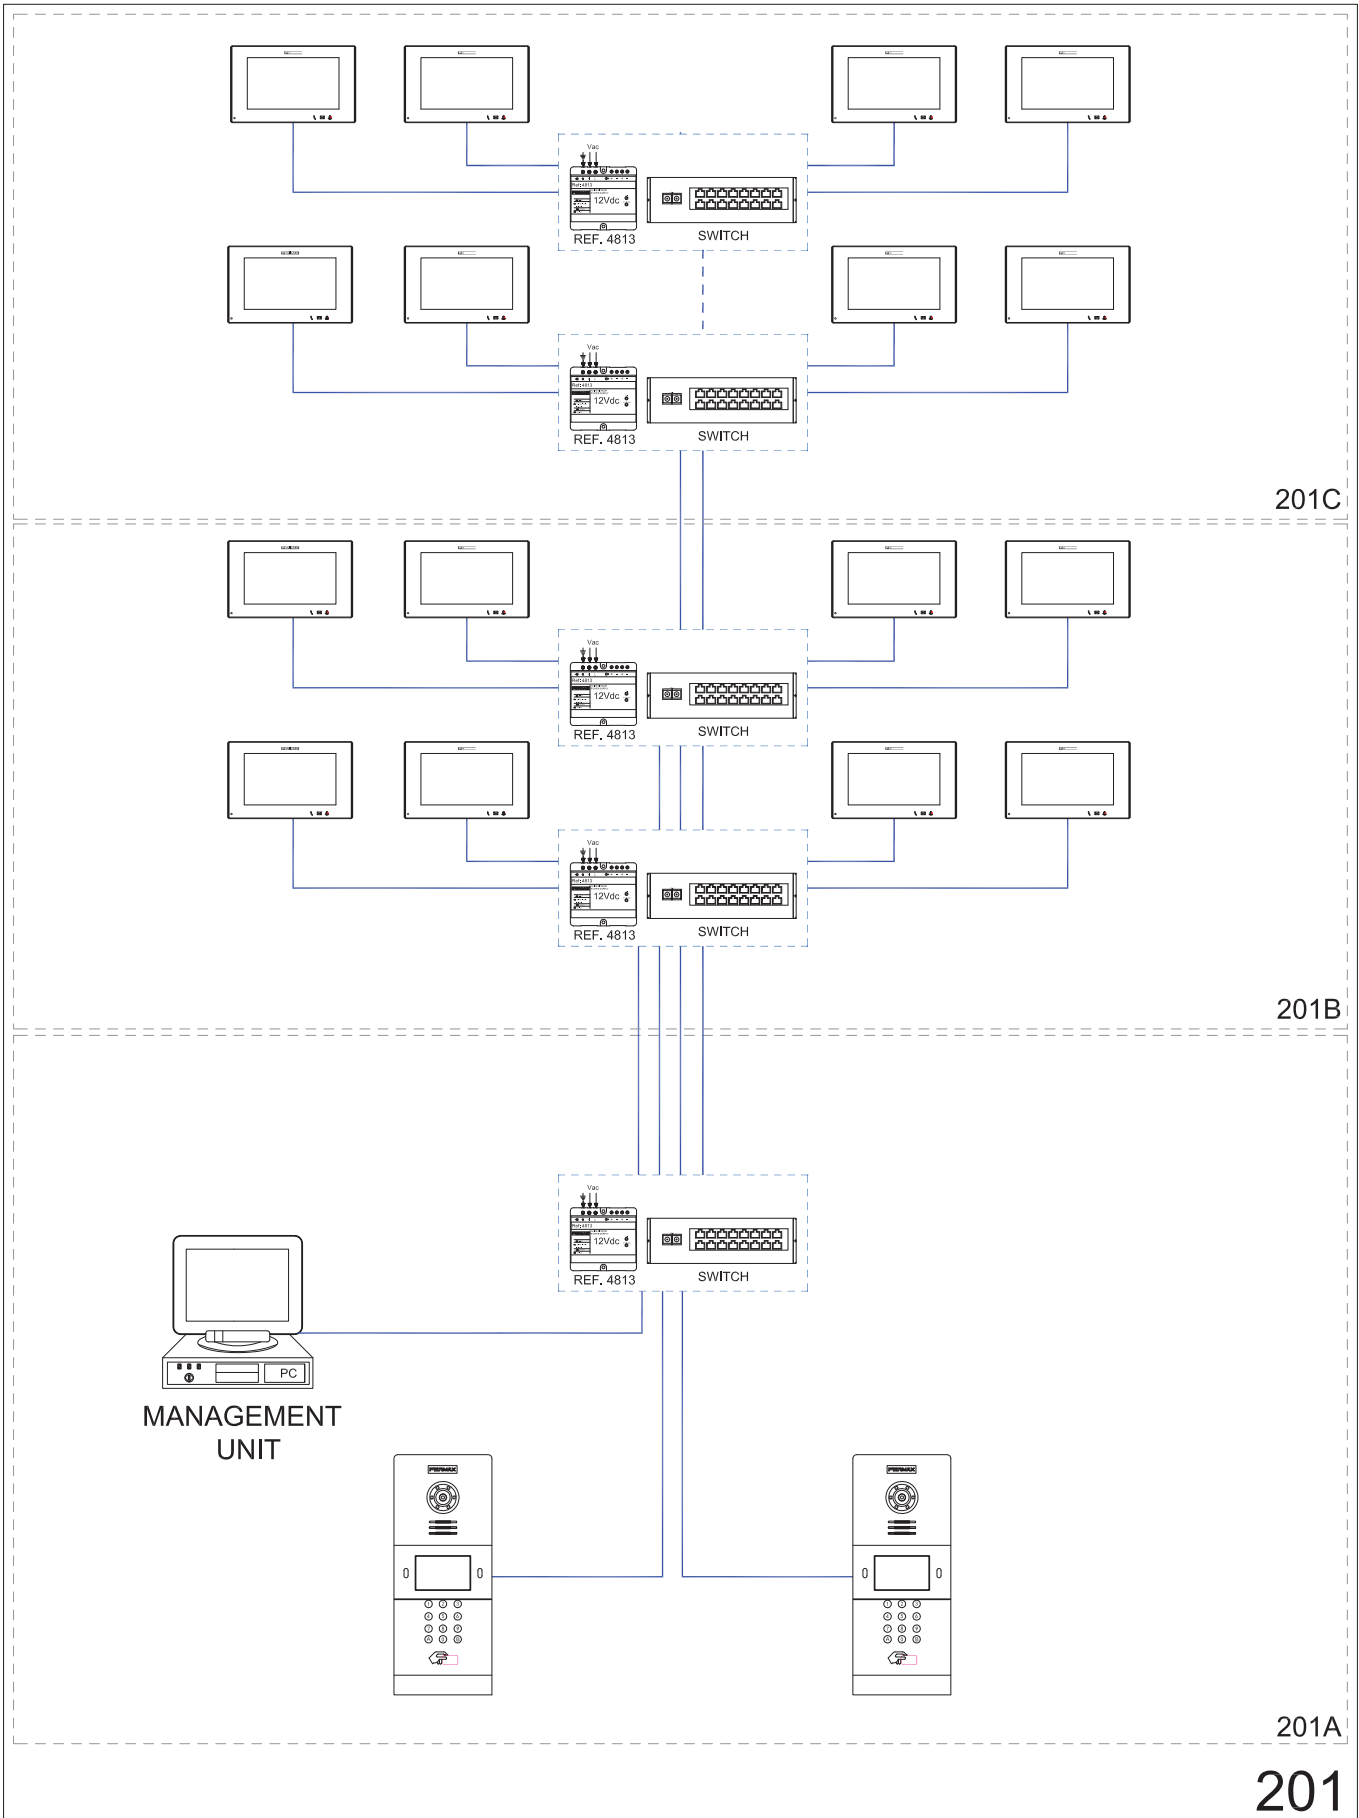


201

200: 1 INDIVIDUAL BLOCK: 2 Outdoor Panels + PC Management Unit. 4 Monitor per floor distribution.

201: Non-PoE Devices (Panels & Monitors)

201A - WIRING DIAGRAM. Connection detail: Outdoor panels - PC Management Unit.

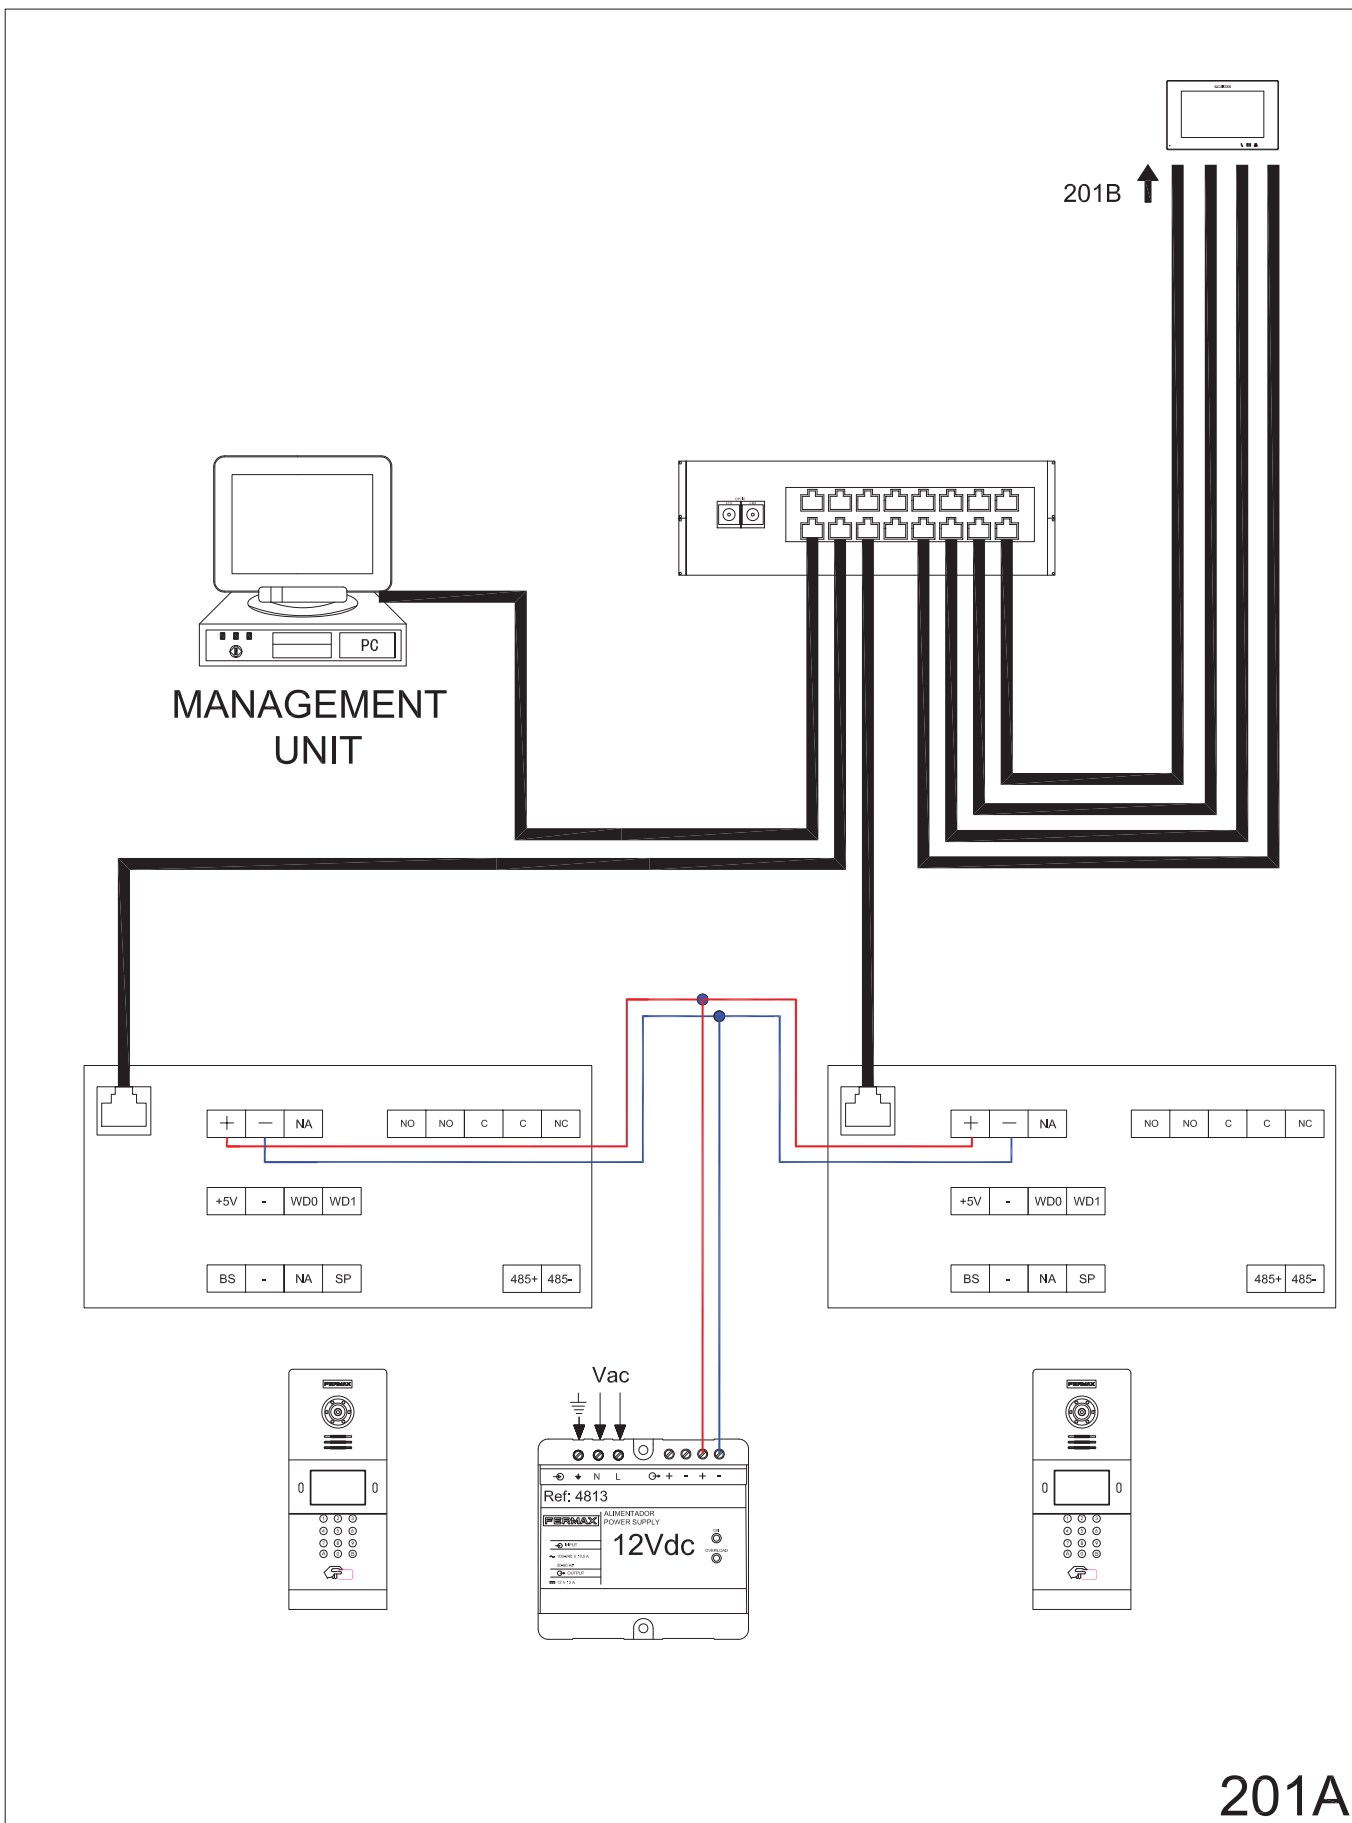


201A

200: 1 INDIVIDUAL BLOCK: 2 Outdoor Panels + PC Management Unit. 4 Monitor per floor distribution.

201: Non-PoE Devices (Panels & Monitors)


201B - WIRING DIAGRAM. Connection detail: Floors. 4 Monitor per floor distribution.

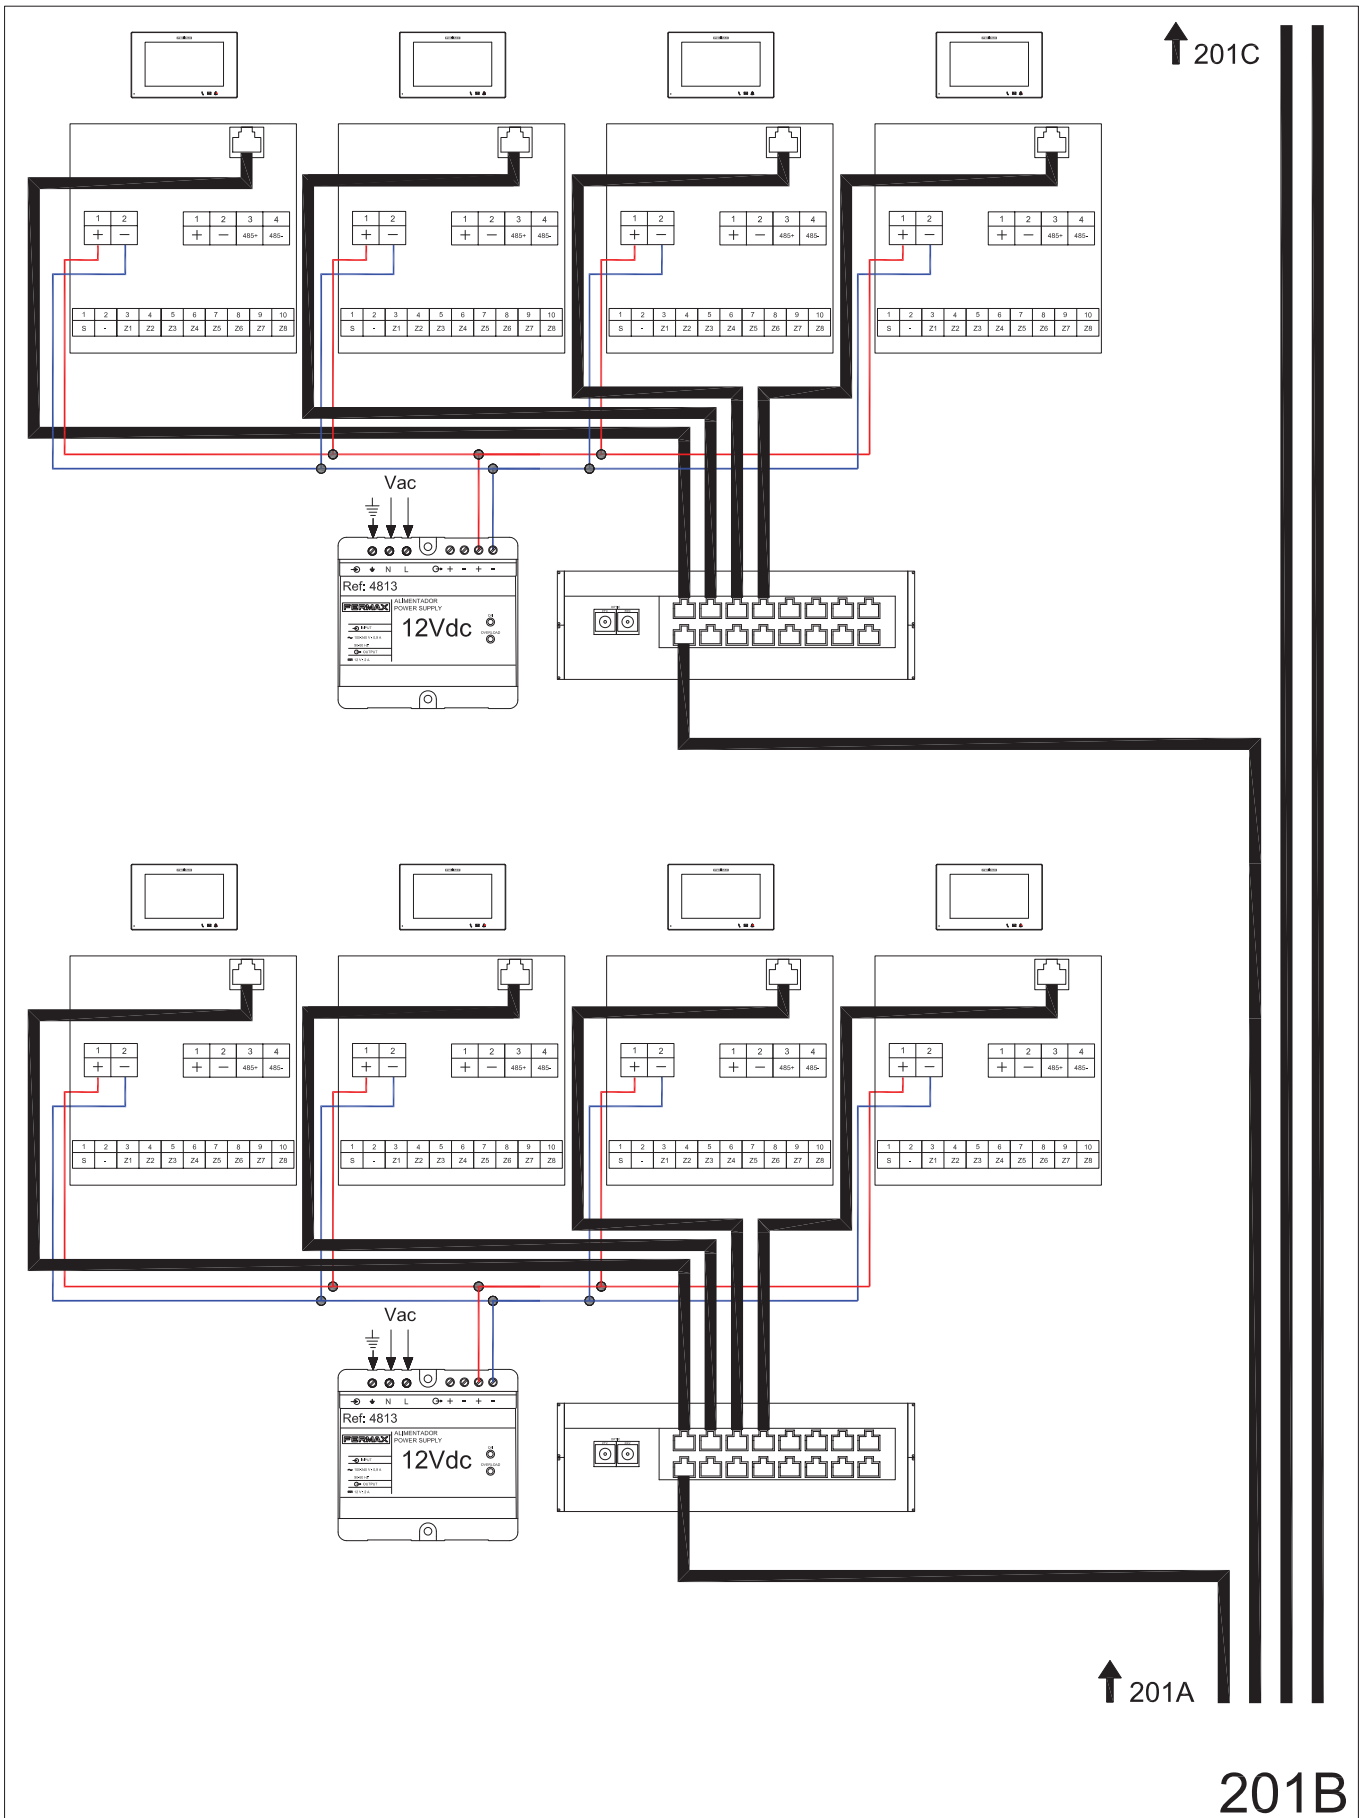

200: 1 INDIVIDUAL BLOCK: 2 Outdoor Panels + PC Management Unit. 4 Monitor per floor distribution.

201: Non-PoE Devices (Panels & Monitors)


201C - WIRING DIAGRAM. Connection detail: Floors. 4 Monitor per floor distribution.

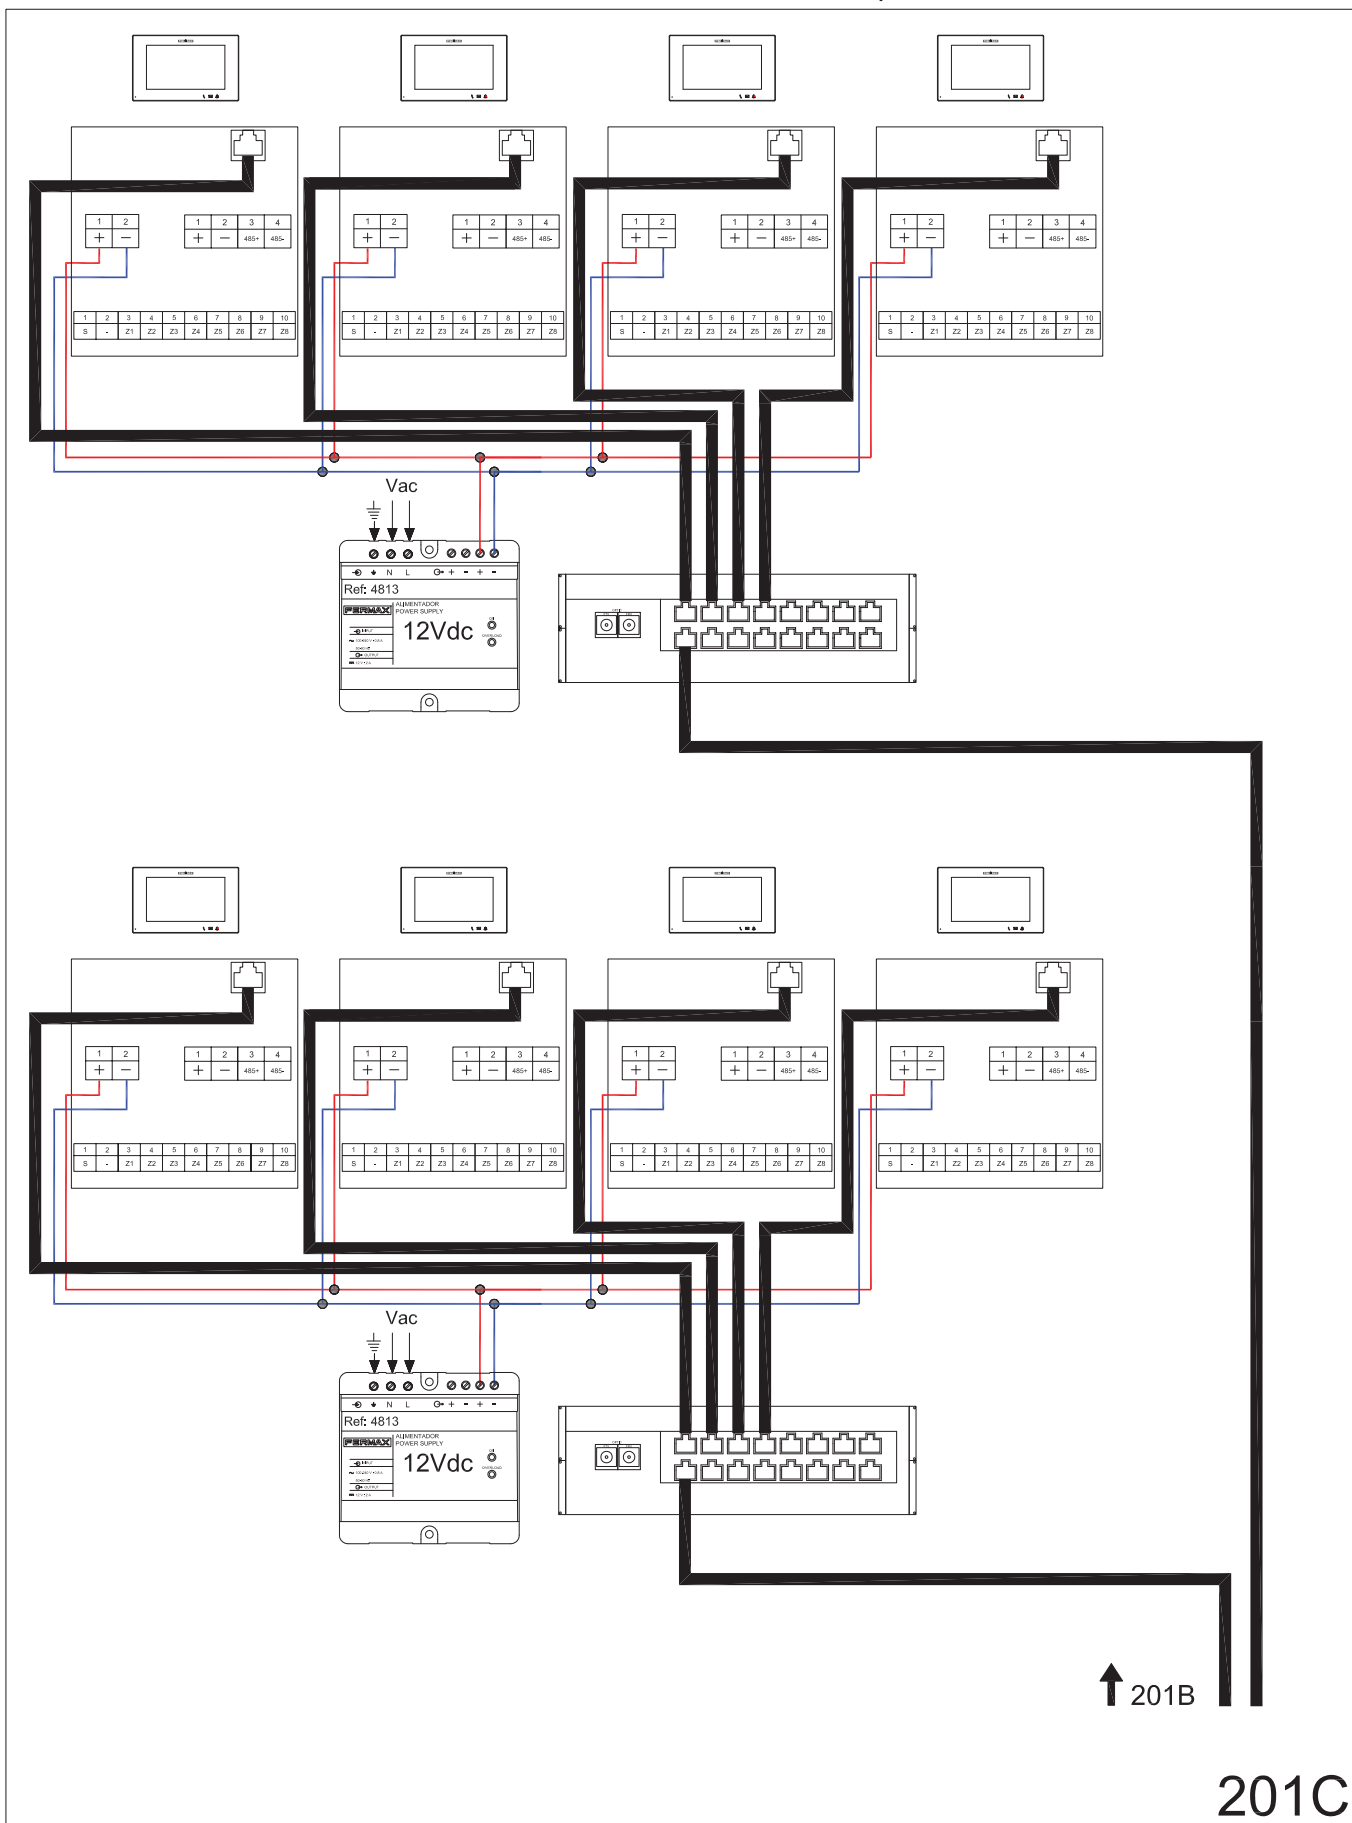

200: 1 INDIVIDUAL BLOCK: 2 Outdoor Panels + PC Management Unit. 4 Monitor per floor distribution.

202: All PoE Devices (Panels & Monitors)


202 - SINGLE-LINE DIAGRAM.

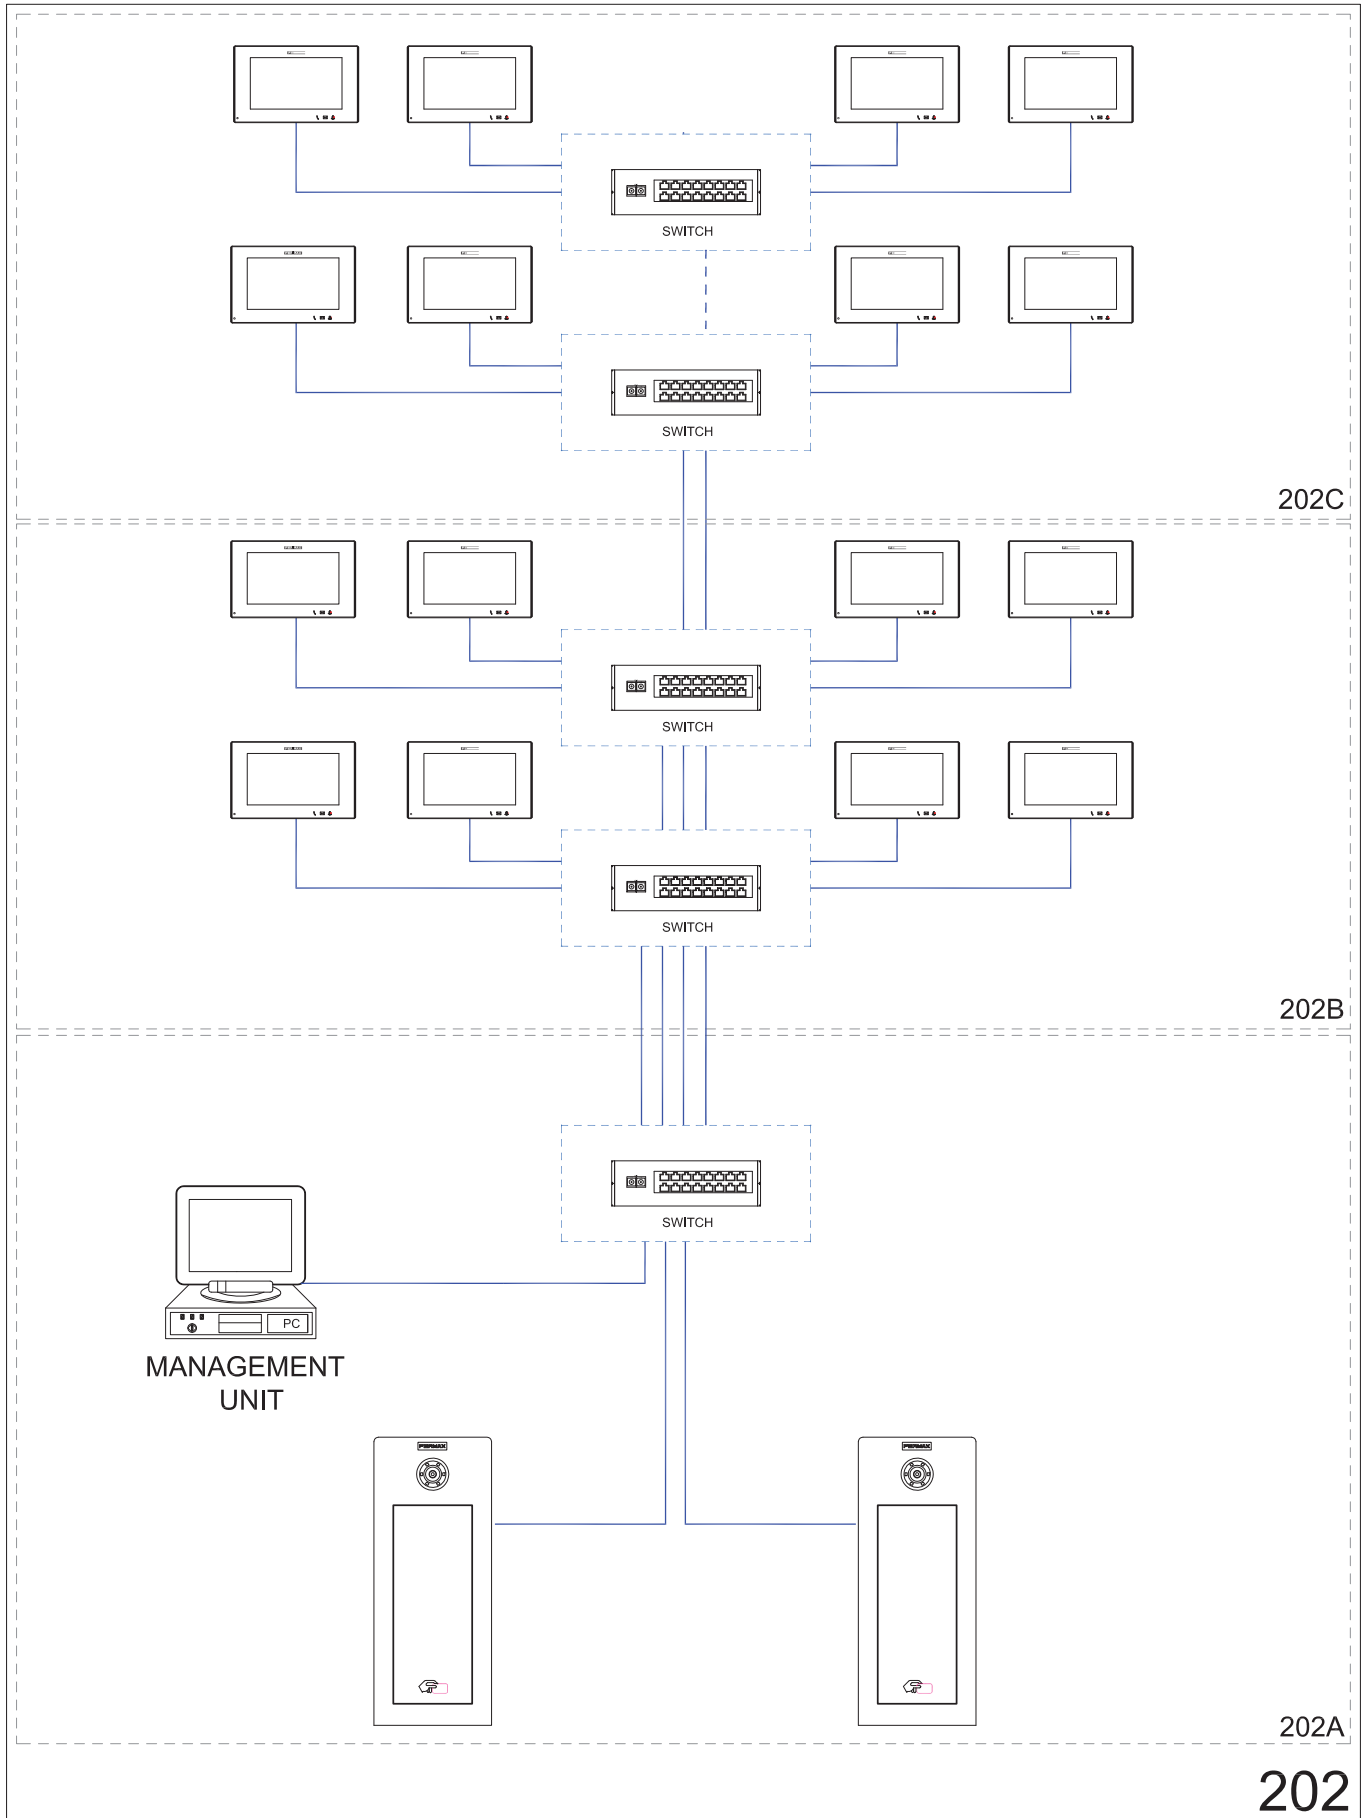

200: 1 INDIVIDUAL BLOCK: 2 Outdoor Panels + PC Management Unit. 4 Monitor per floor distribution.

202: All PoE Devices (Panels & Monitors)

202A - WIRING DIAGRAM. Connection detail: Outdoor panels - PC Management Unit.

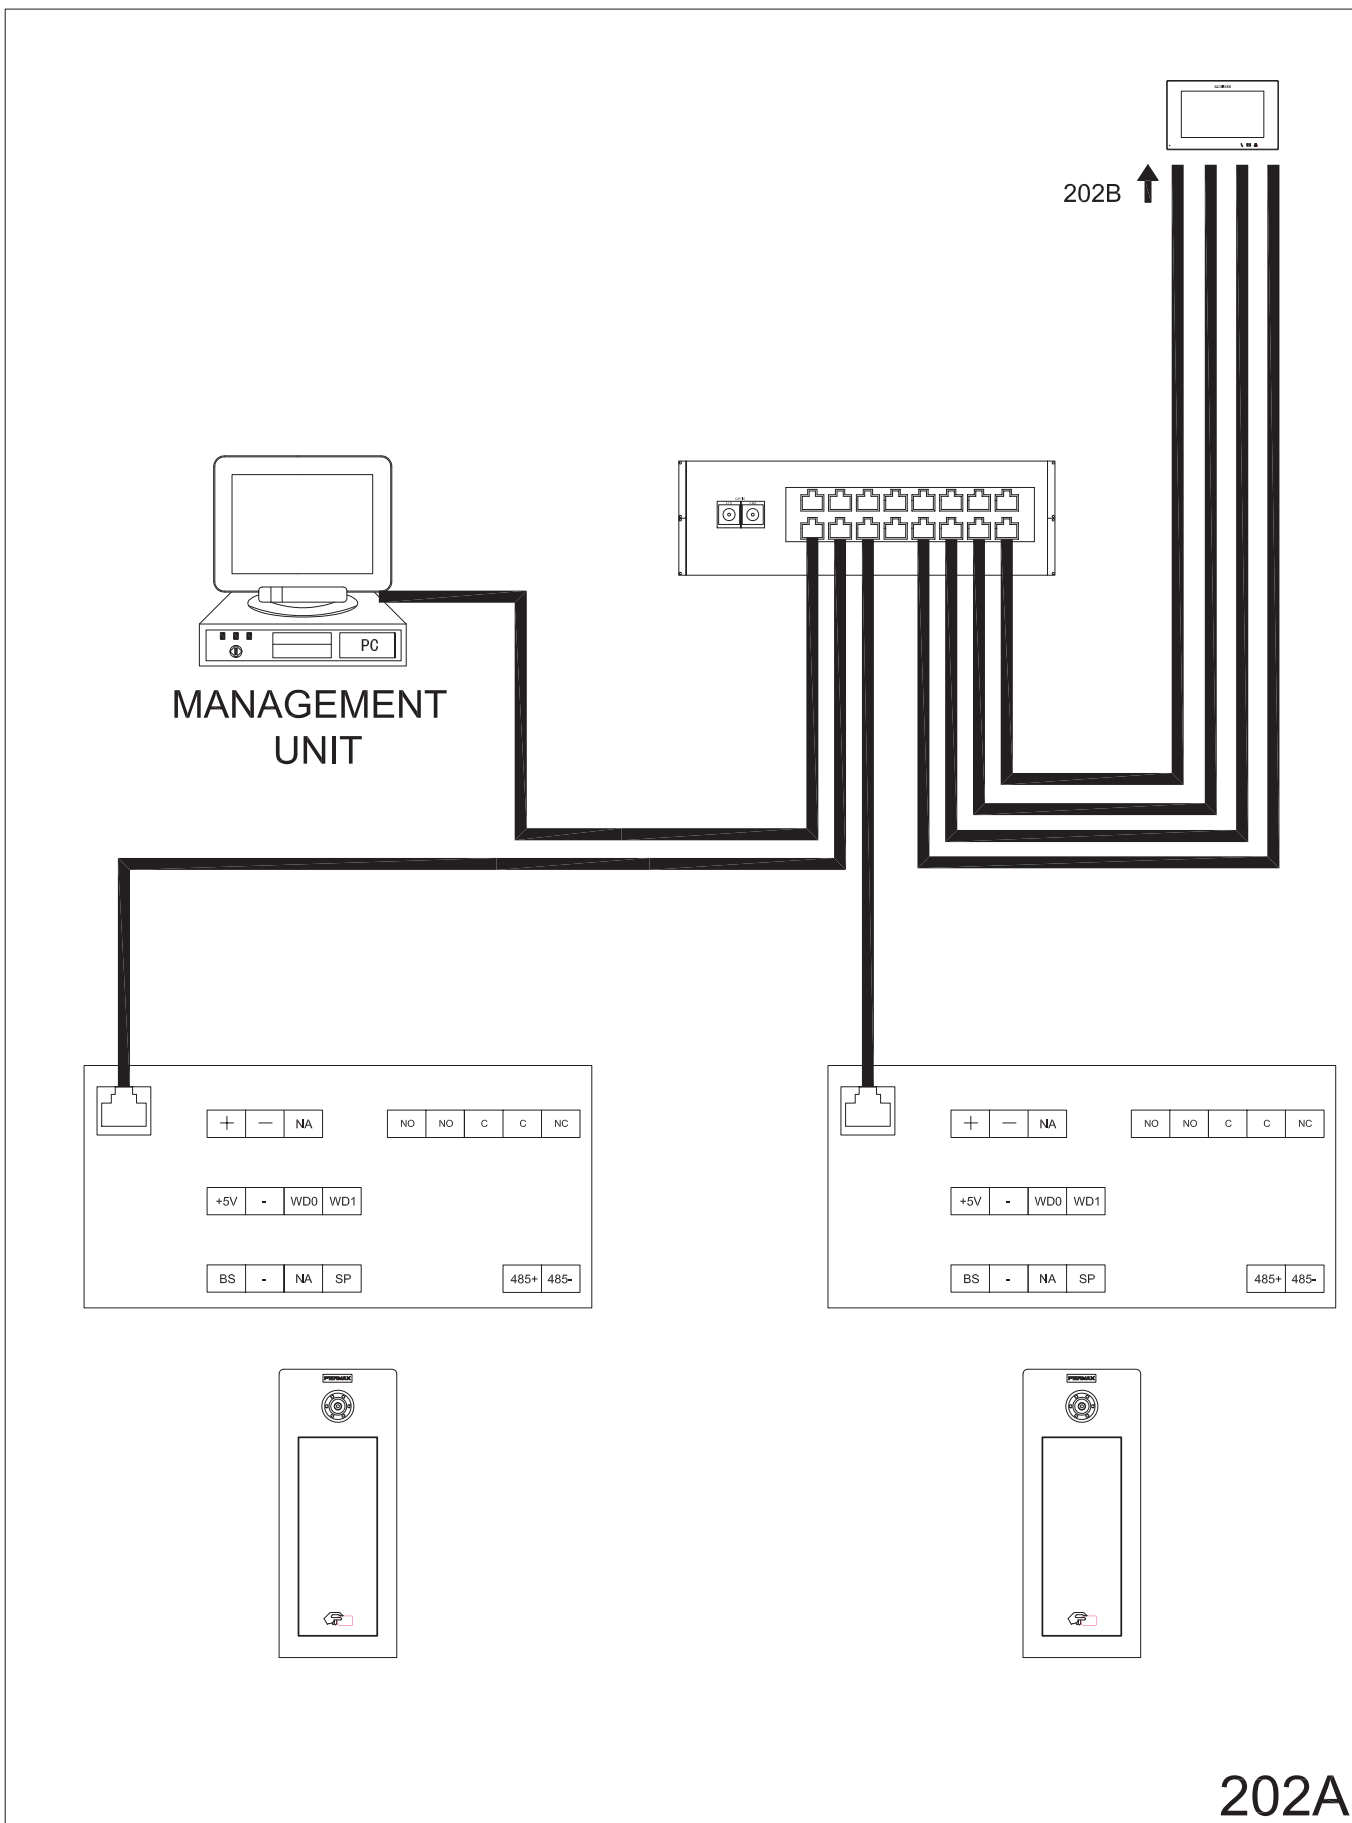


202A

200: 1 INDIVIDUAL BLOCK: 2 Outdoor Panels + PC Management Unit. 4 Monitor per floor distribution.

202: All PoE Devices (Panels & Monitors)


202B - WIRING DIAGRAM. Connection detail: Floors. 4 Monitor per floor distribution.

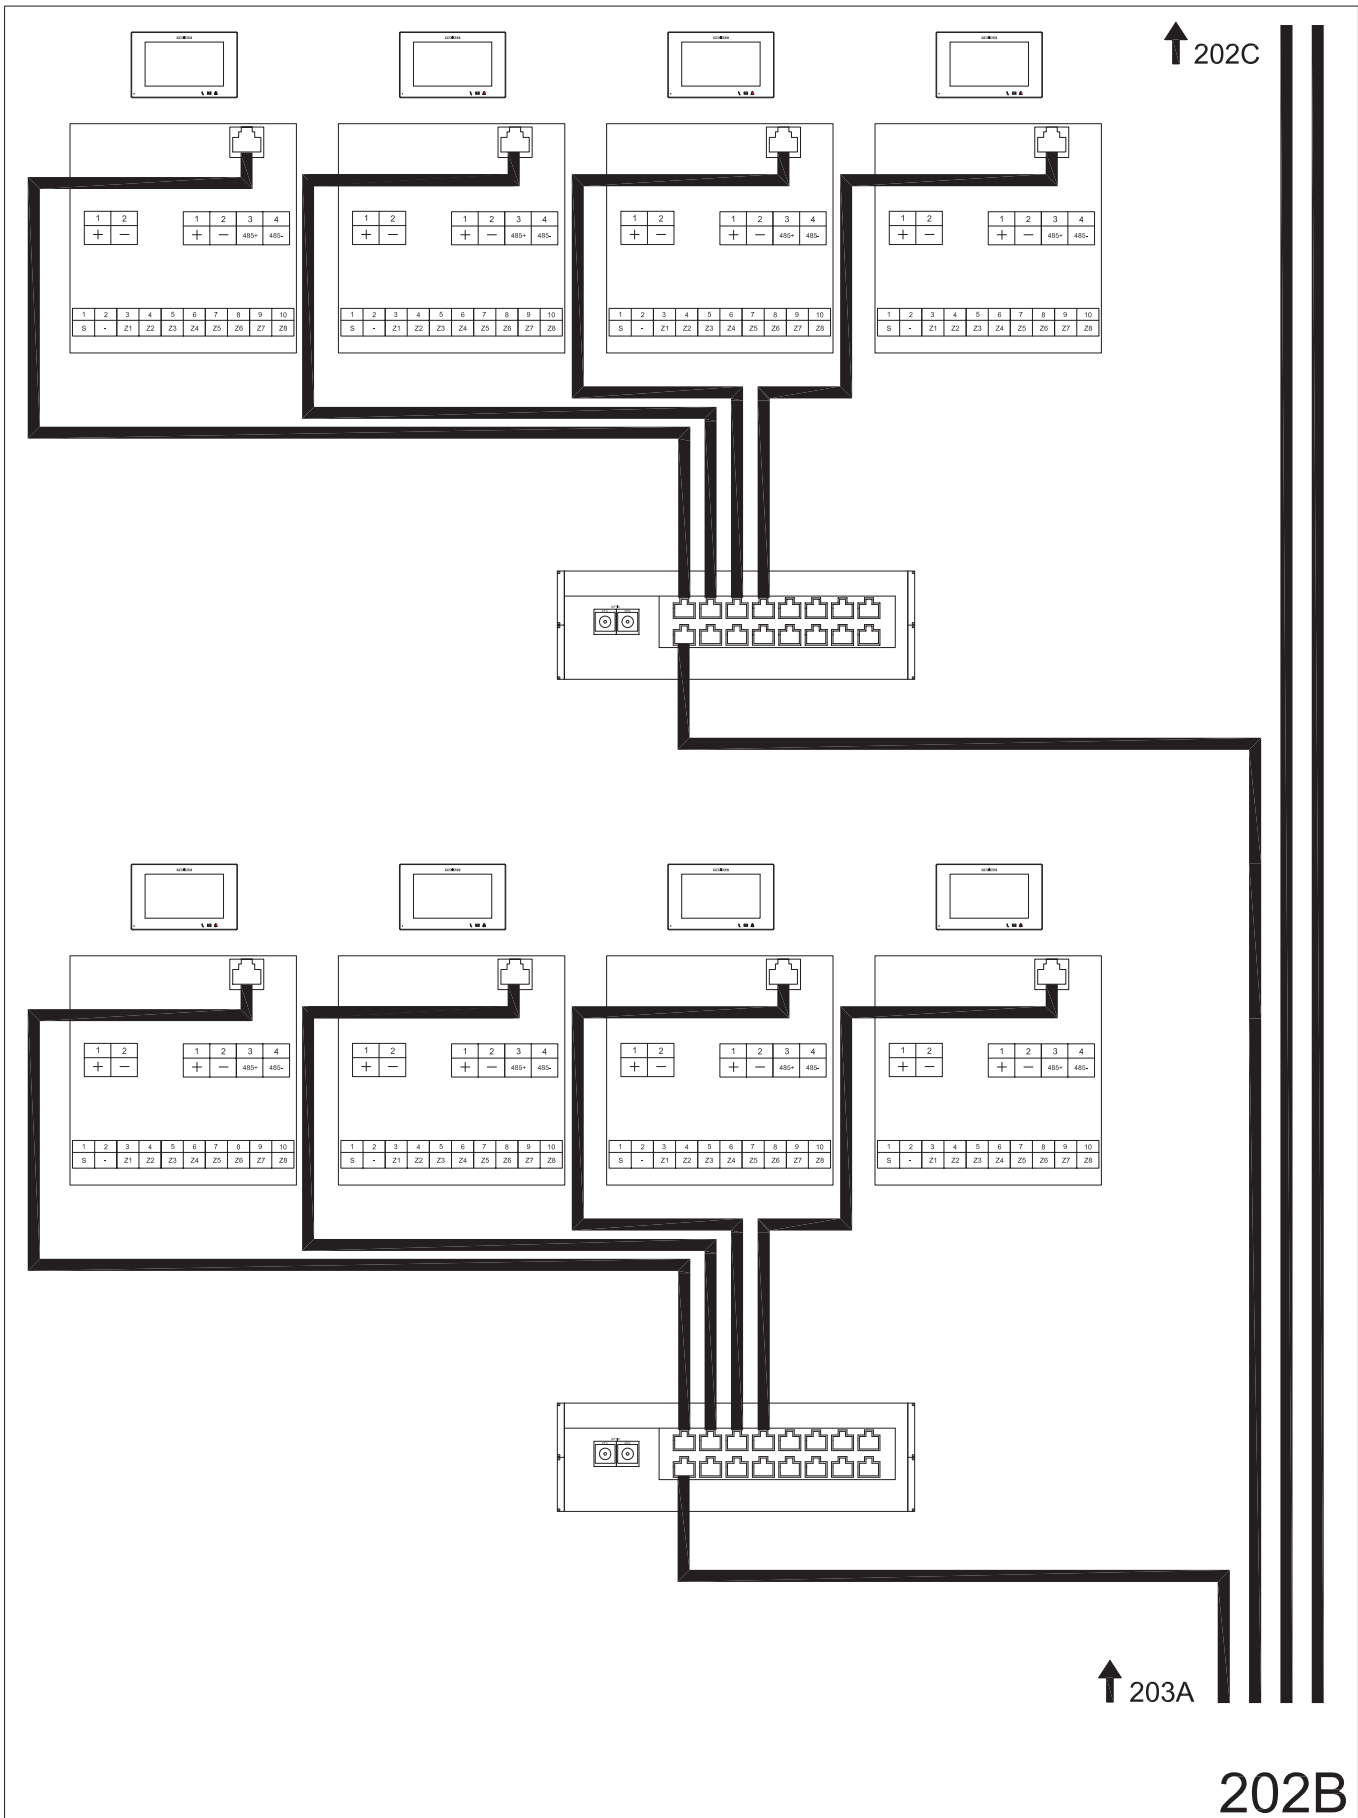

200: 1 INDIVIDUAL BLOCK: 2 Outdoor Panels + PC Management Unit. 4 Monitor per floor distribution.

202: All PoE Devices (Panels & Monitors)


202C - WIRING DIAGRAM. Connection detail: Floors. 4 Monitor per floor distribution.

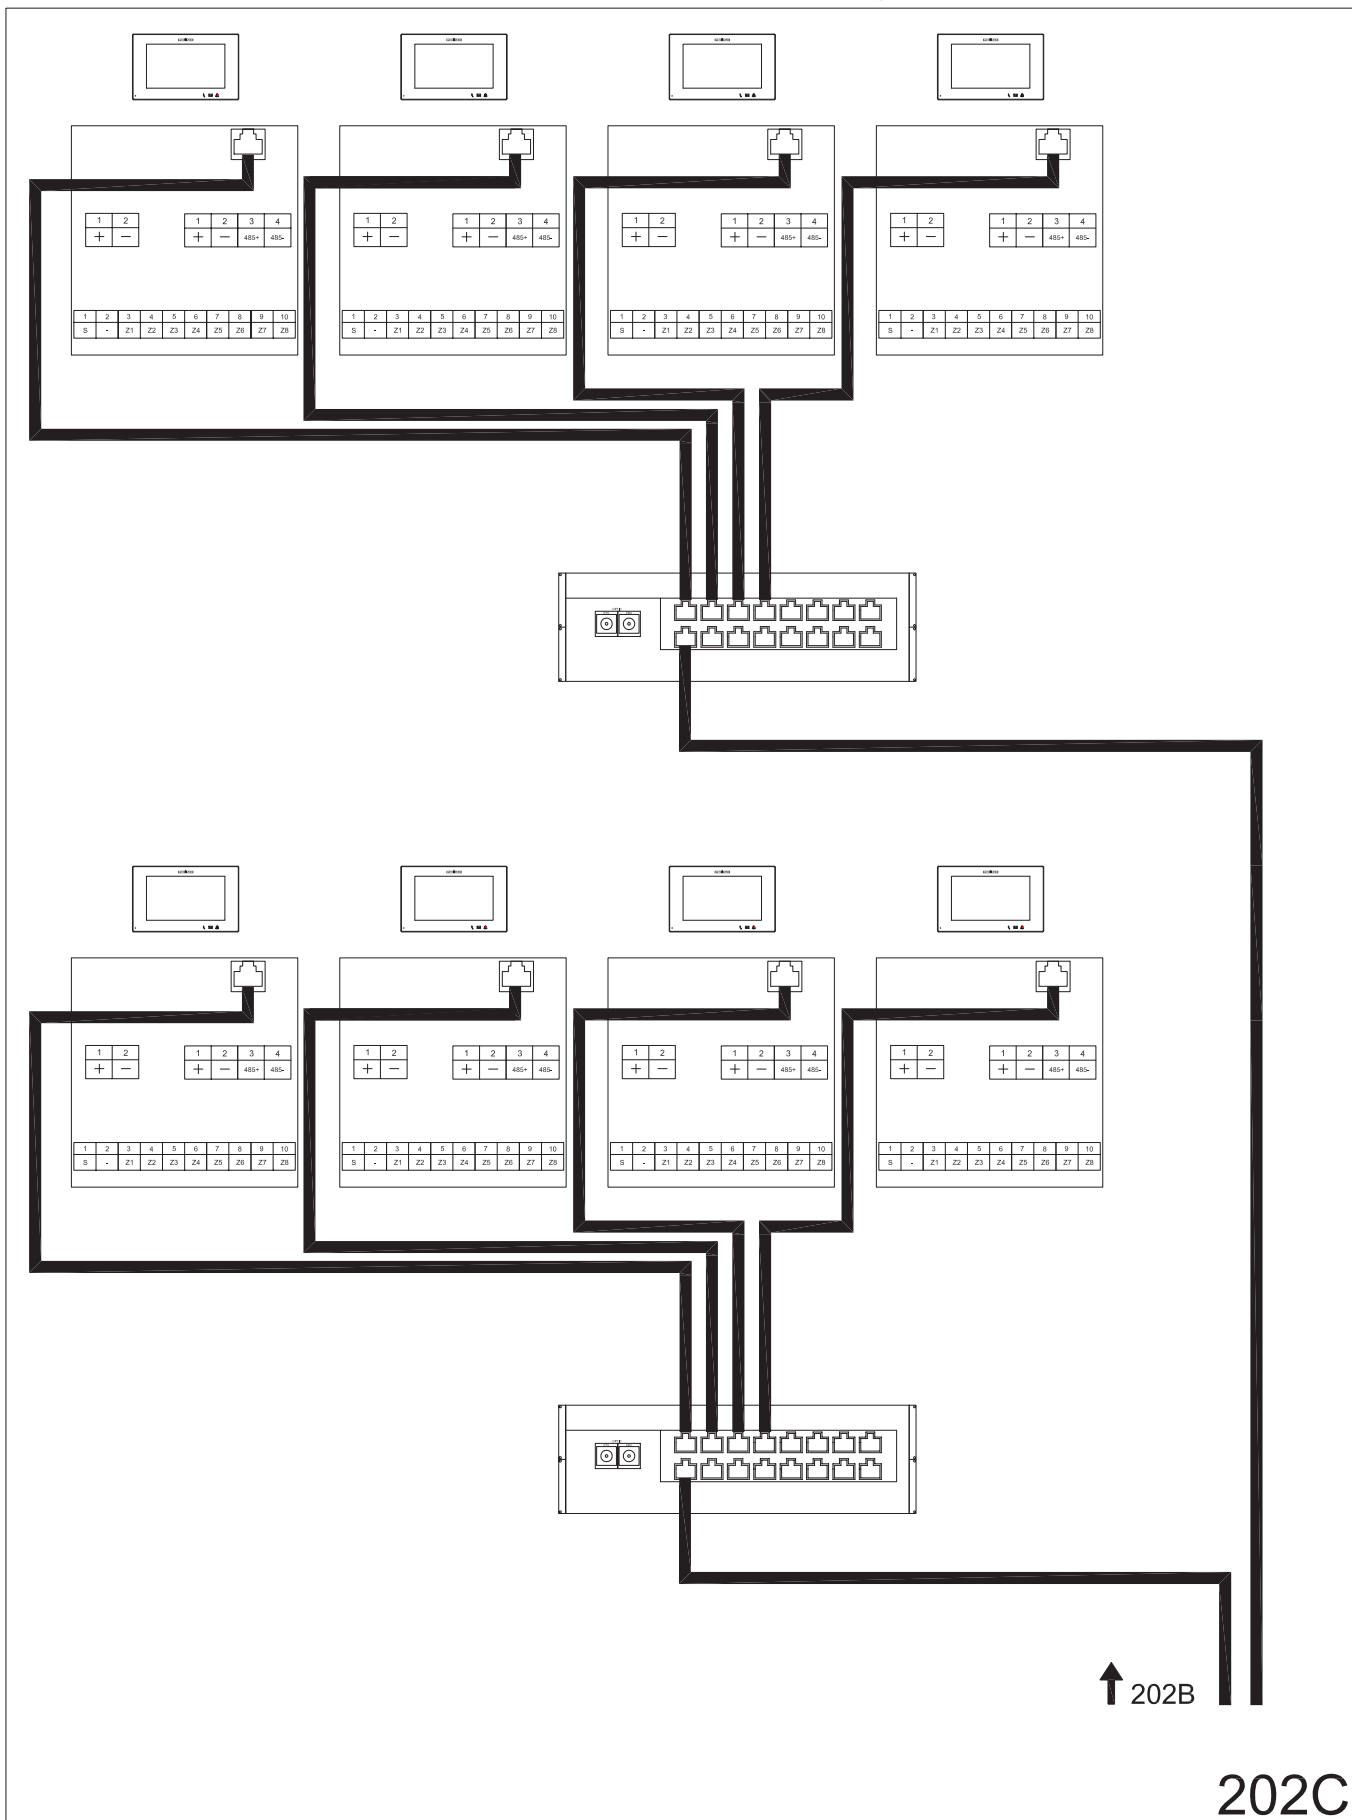

200: 1 INDIVIDUAL BLOCK: 2 Outdoor Panels + PC Management Unit. 4 Monitor per floor distribution.

203: Non-PoE Panels – PoE Monitors


203 - SINGLE-LINE DIAGRAM.

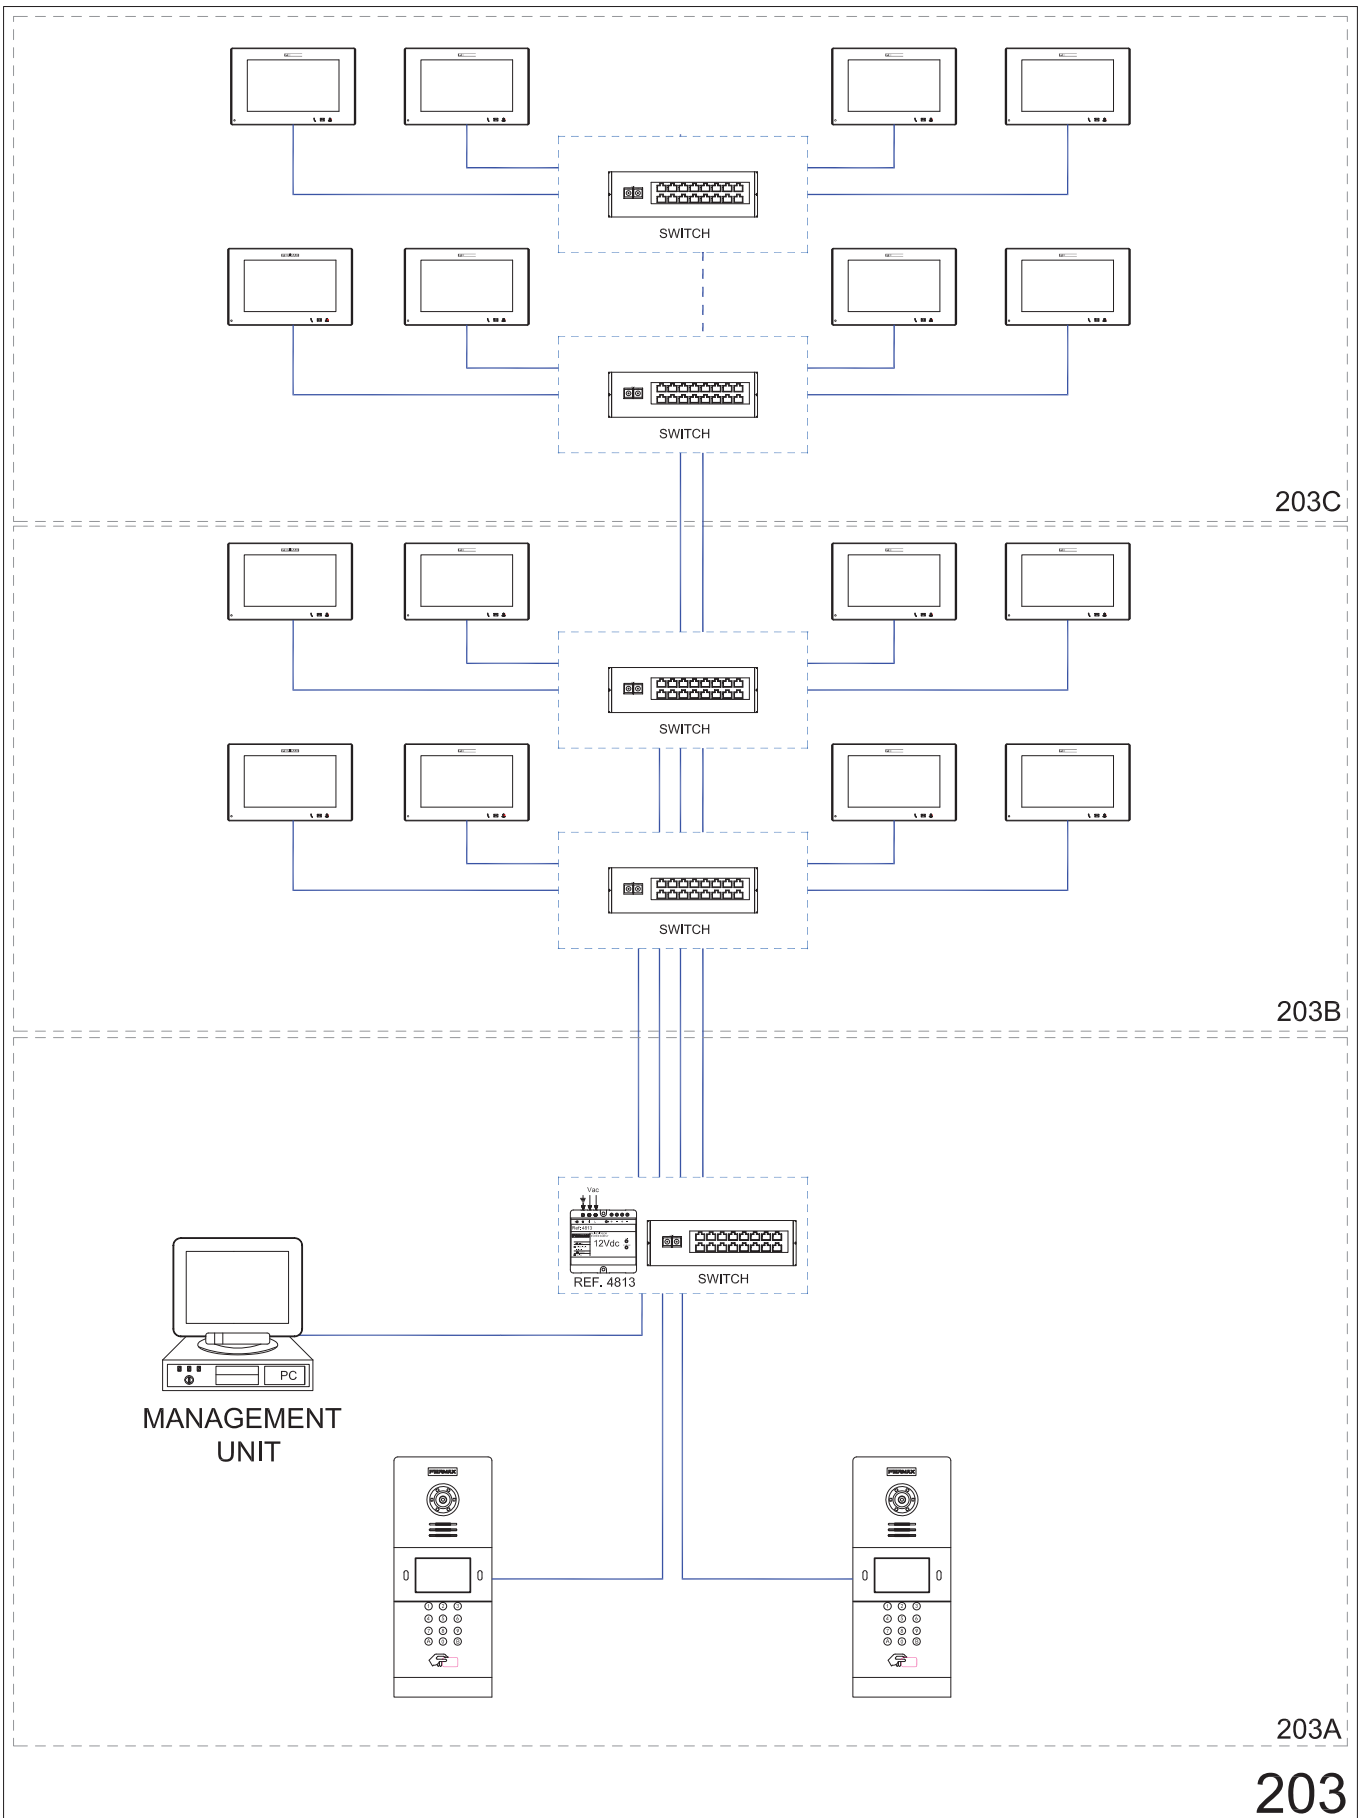

200: 1 INDIVIDUAL BLOCK: 2 Outdoor Panels + PC Management Unit. 4 Monitor per floor distribution.

203: Non-PoE Panels – PoE Monitors


203A - WIRING DIAGRAM. Connection detail: Outdoor panels - PC Management Unit.

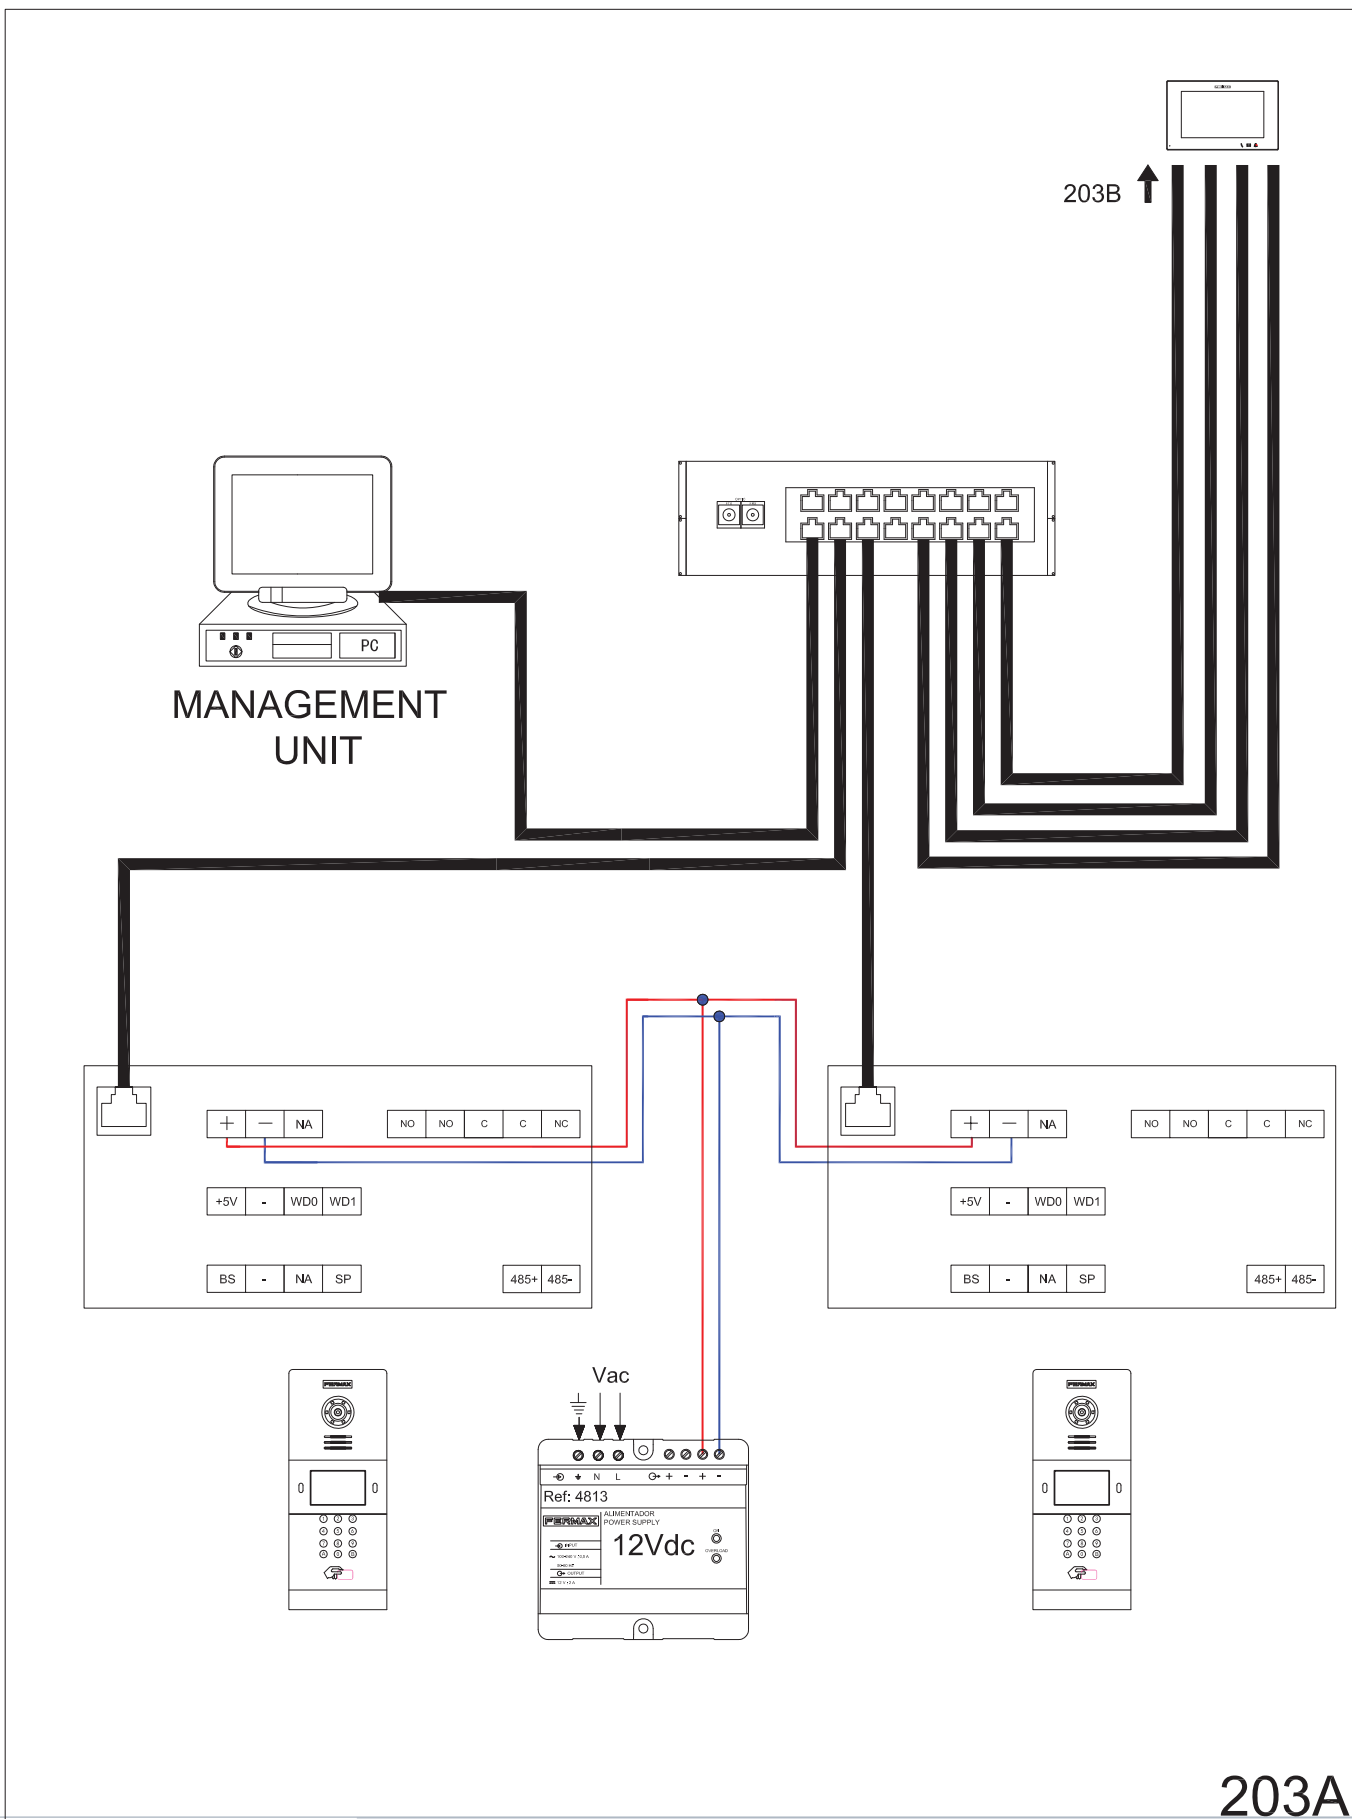

200: 1 INDIVIDUAL BLOCK: 2 Outdoor Panels + PC Management Unit. 4 Monitor per floor distribution.

203: Non-PoE Panels – PoE Monitors

203B - WIRING DIAGRAM. Connection detail: Floors. 4 Monitor per floor distribution.

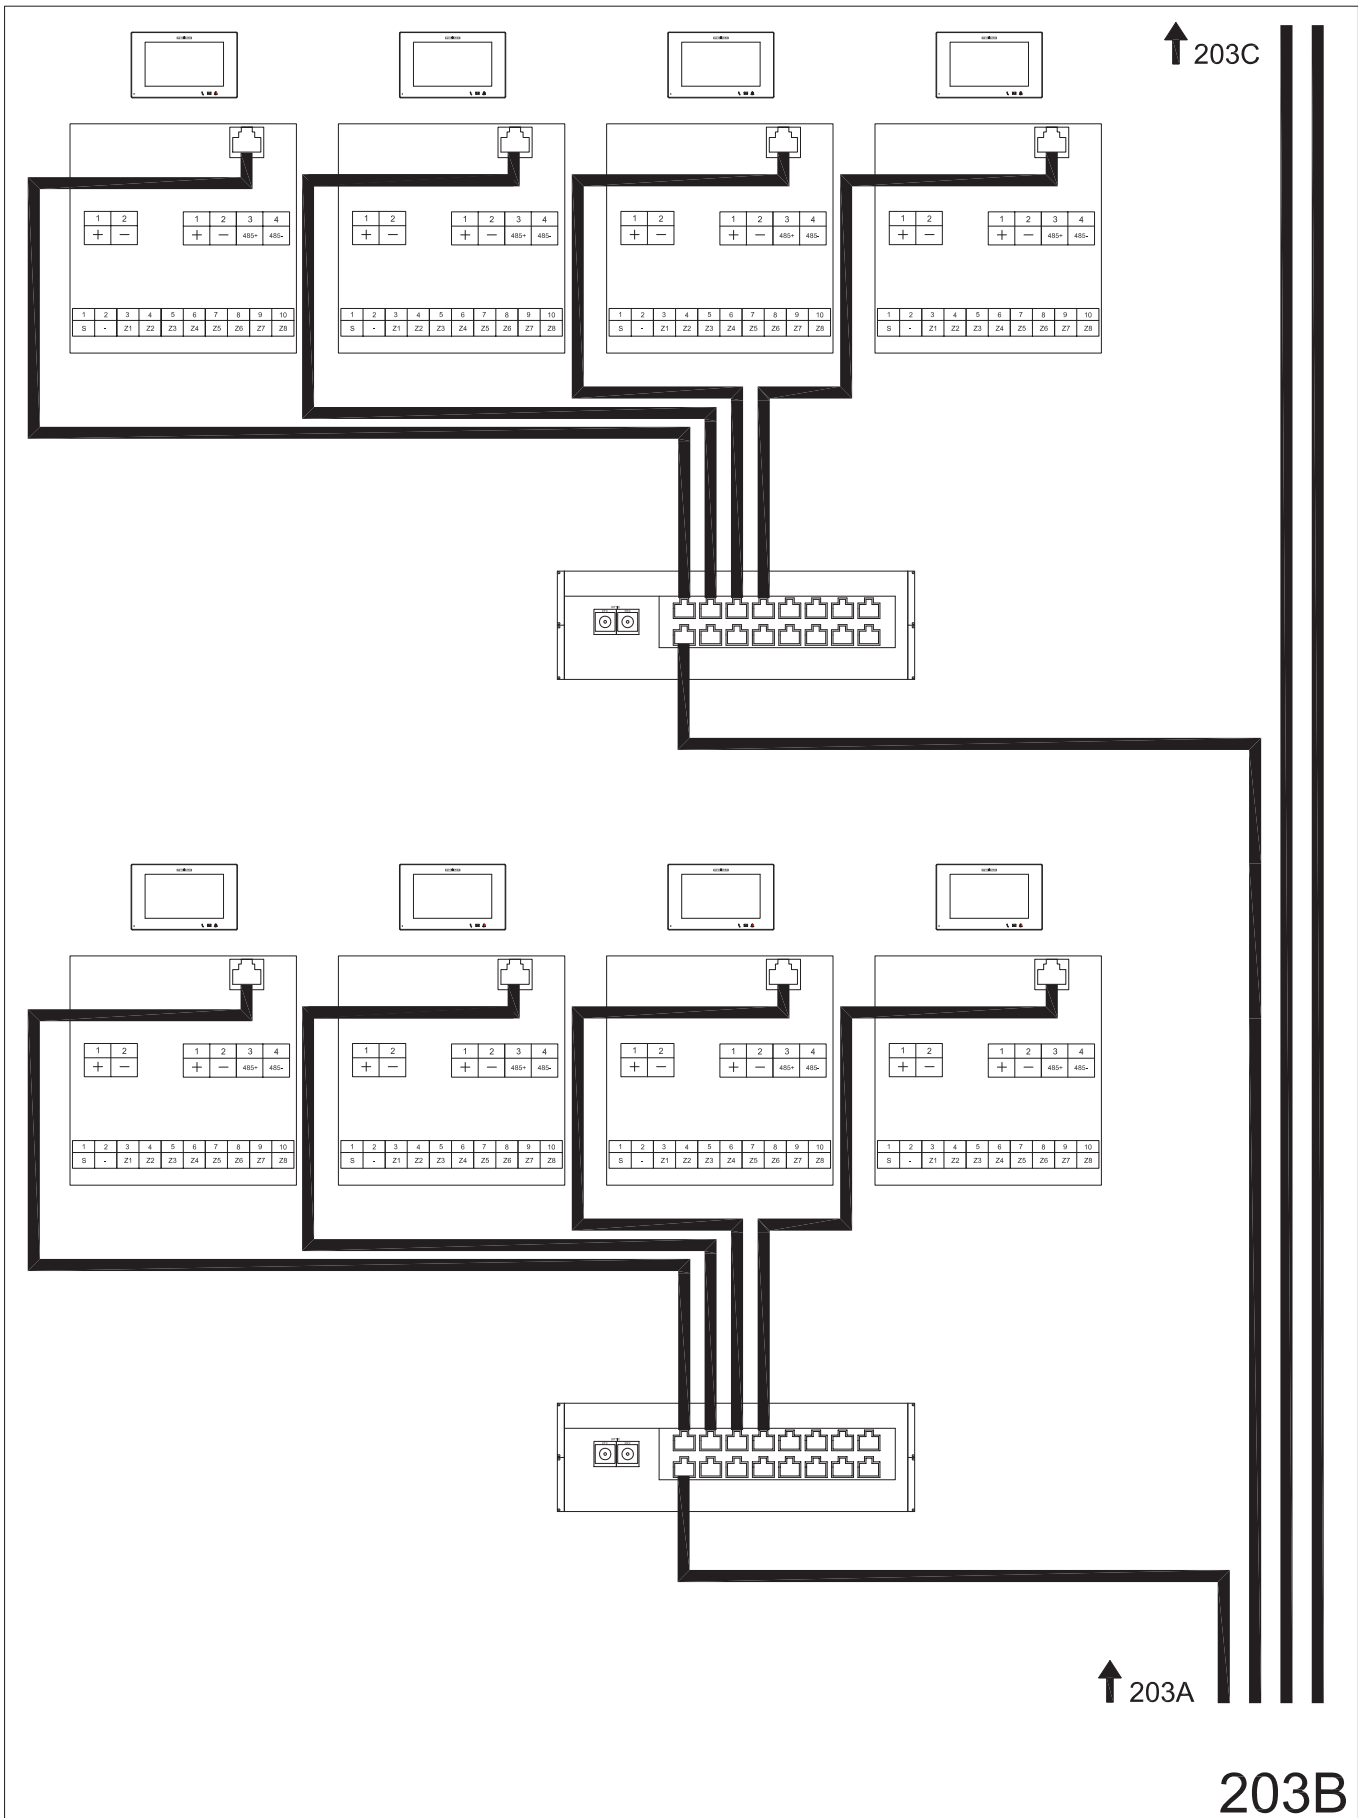

↑ 203C


↑ 203A

203B

200: 1 INDIVIDUAL BLOCK: 2 Outdoor Panels + PC Management Unit. 4 Monitor per floor distribution.

203: Non-PoE Panels – PoE Monitors


203C - WIRING DIAGRAM. Connection detail: Floors. 4 Monitor per floor distribution.

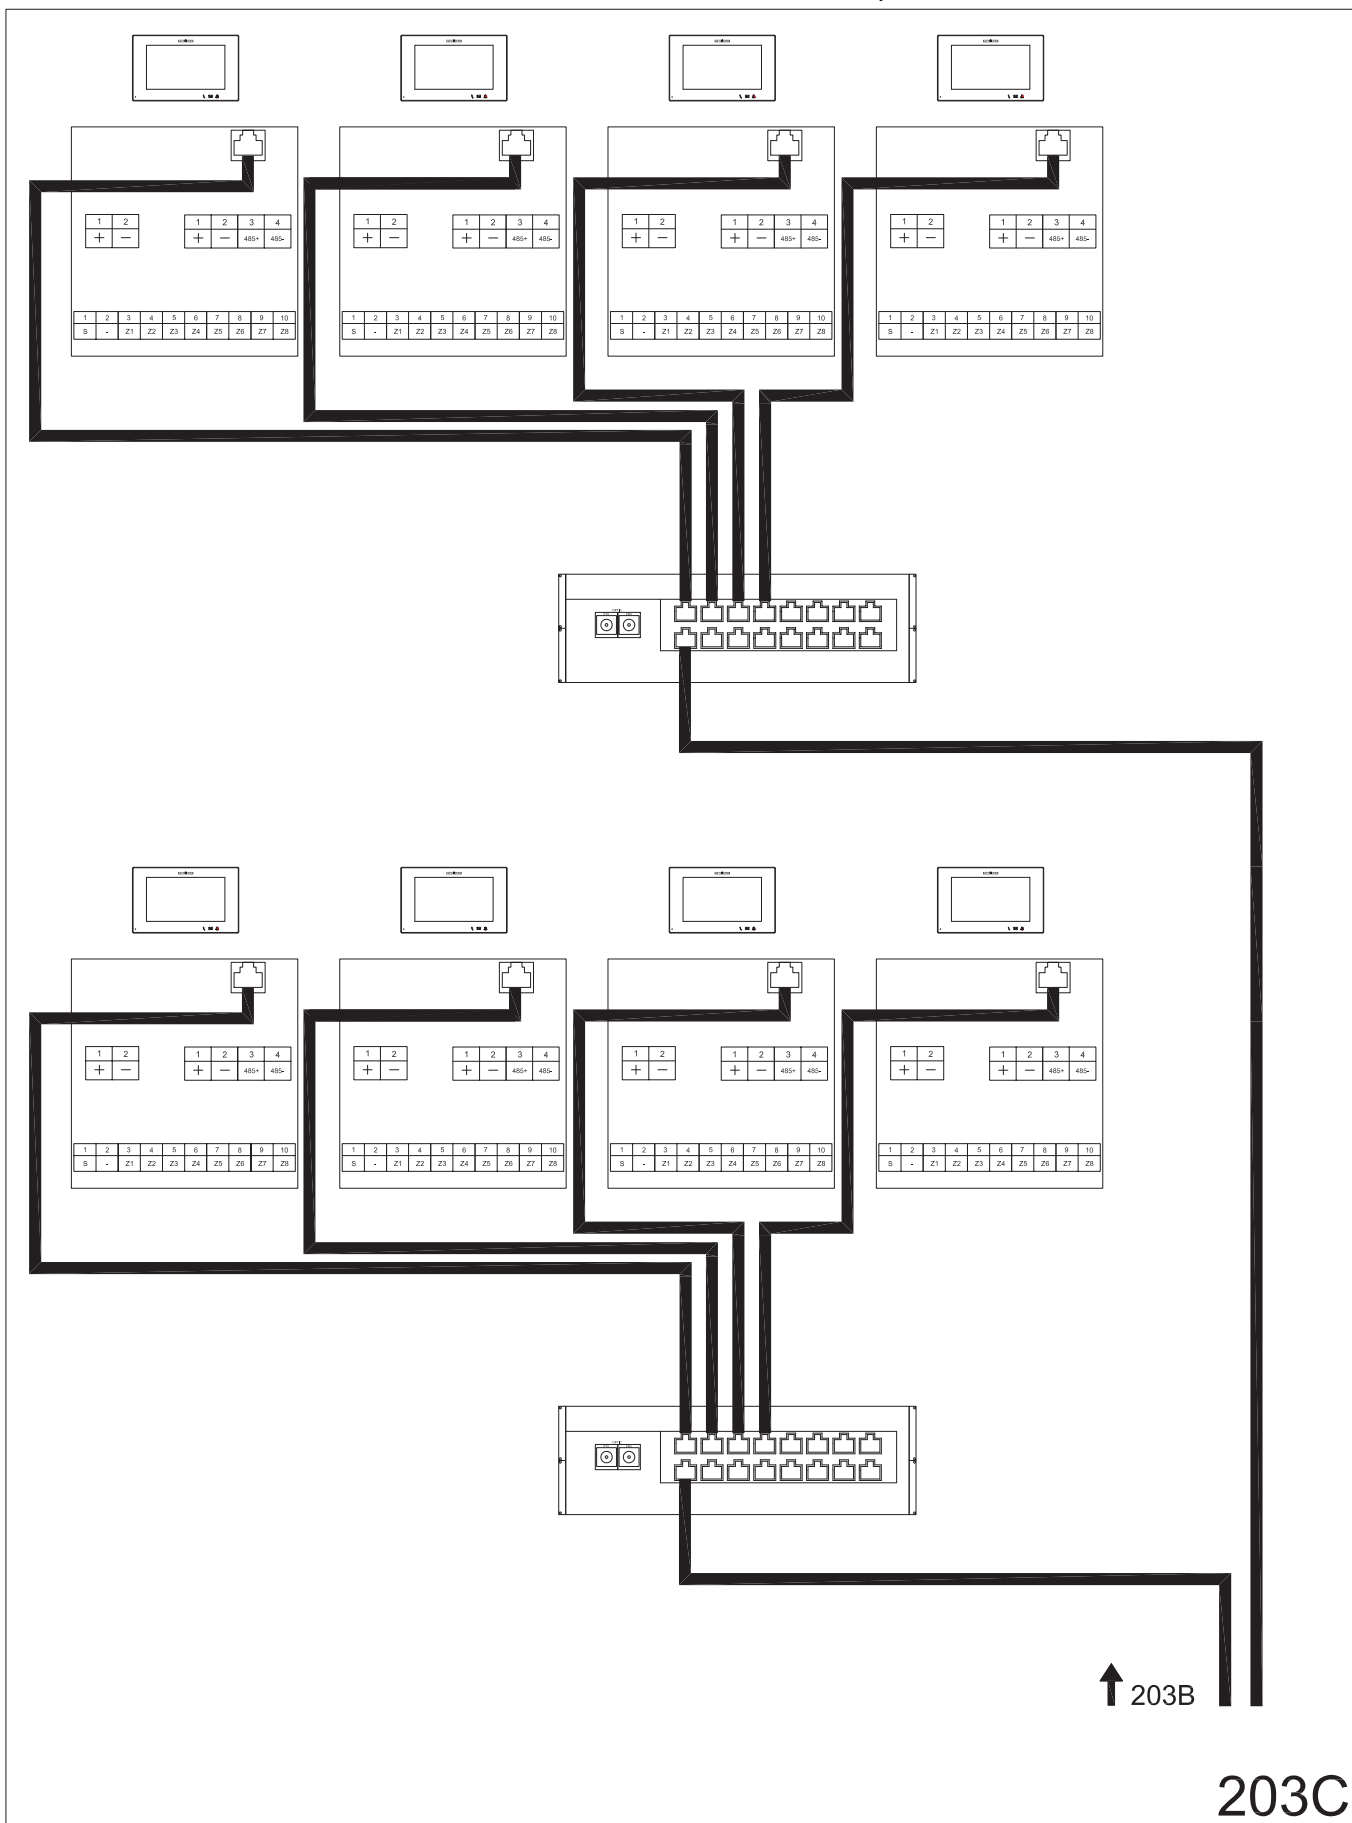

200: 1 INDIVIDUAL BLOCK: 2 Outdoor Panels + PC Management Unit. 4 Monitor per floor distribution.

204: PoE Panels – Non PoE Monitors


204 - SINGLE-LINE DIAGRAM.

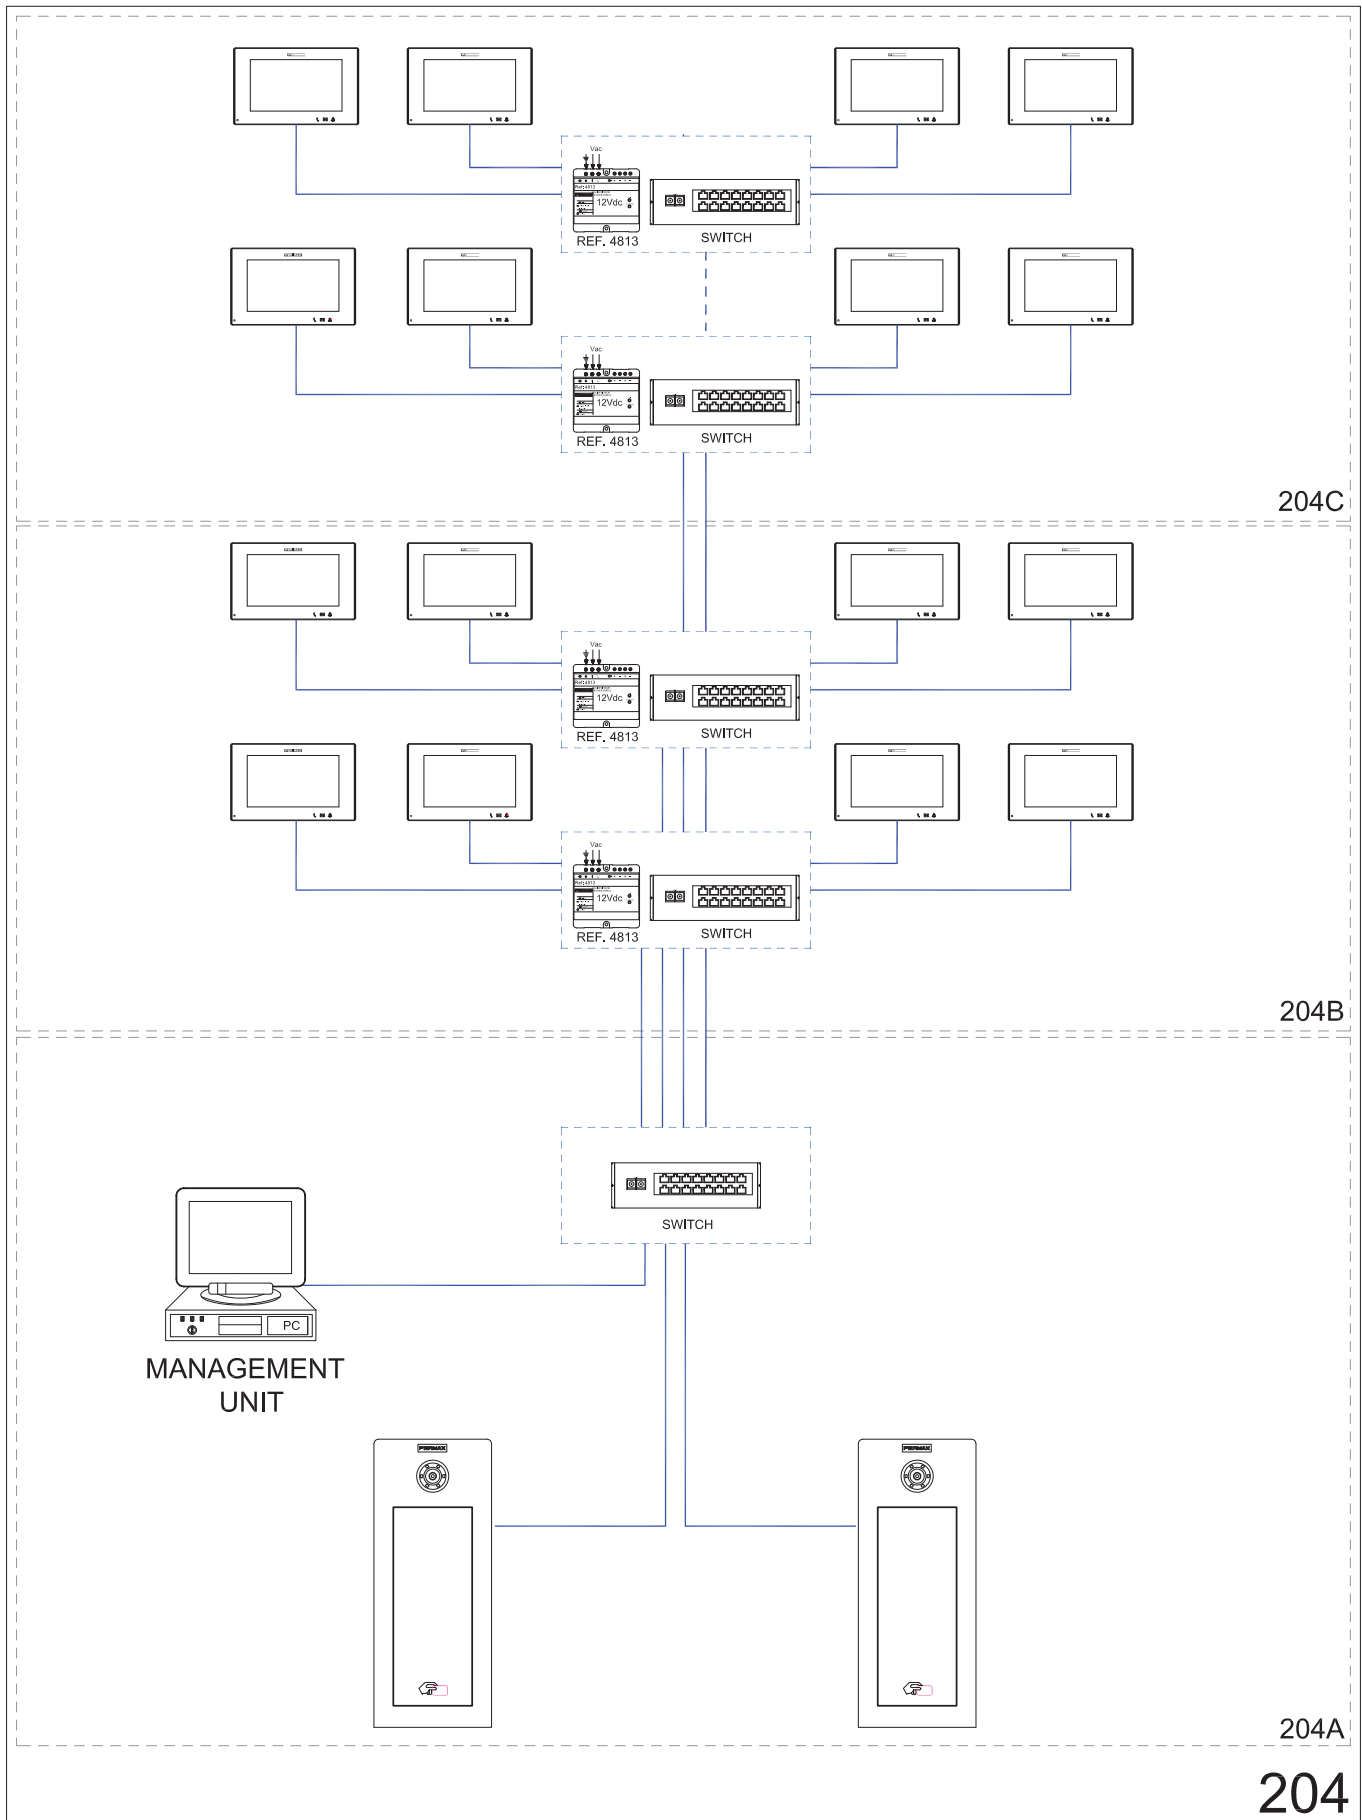

200: 1 INDIVIDUAL BLOCK: 2 Outdoor Panels + PC Management Unit. 4 Monitor per floor distribution.

204: PoE Panels – Non PoE Monitors

204A - WIRING DIAGRAM. Connection detail: Outdoor panels - PC Management Unit.

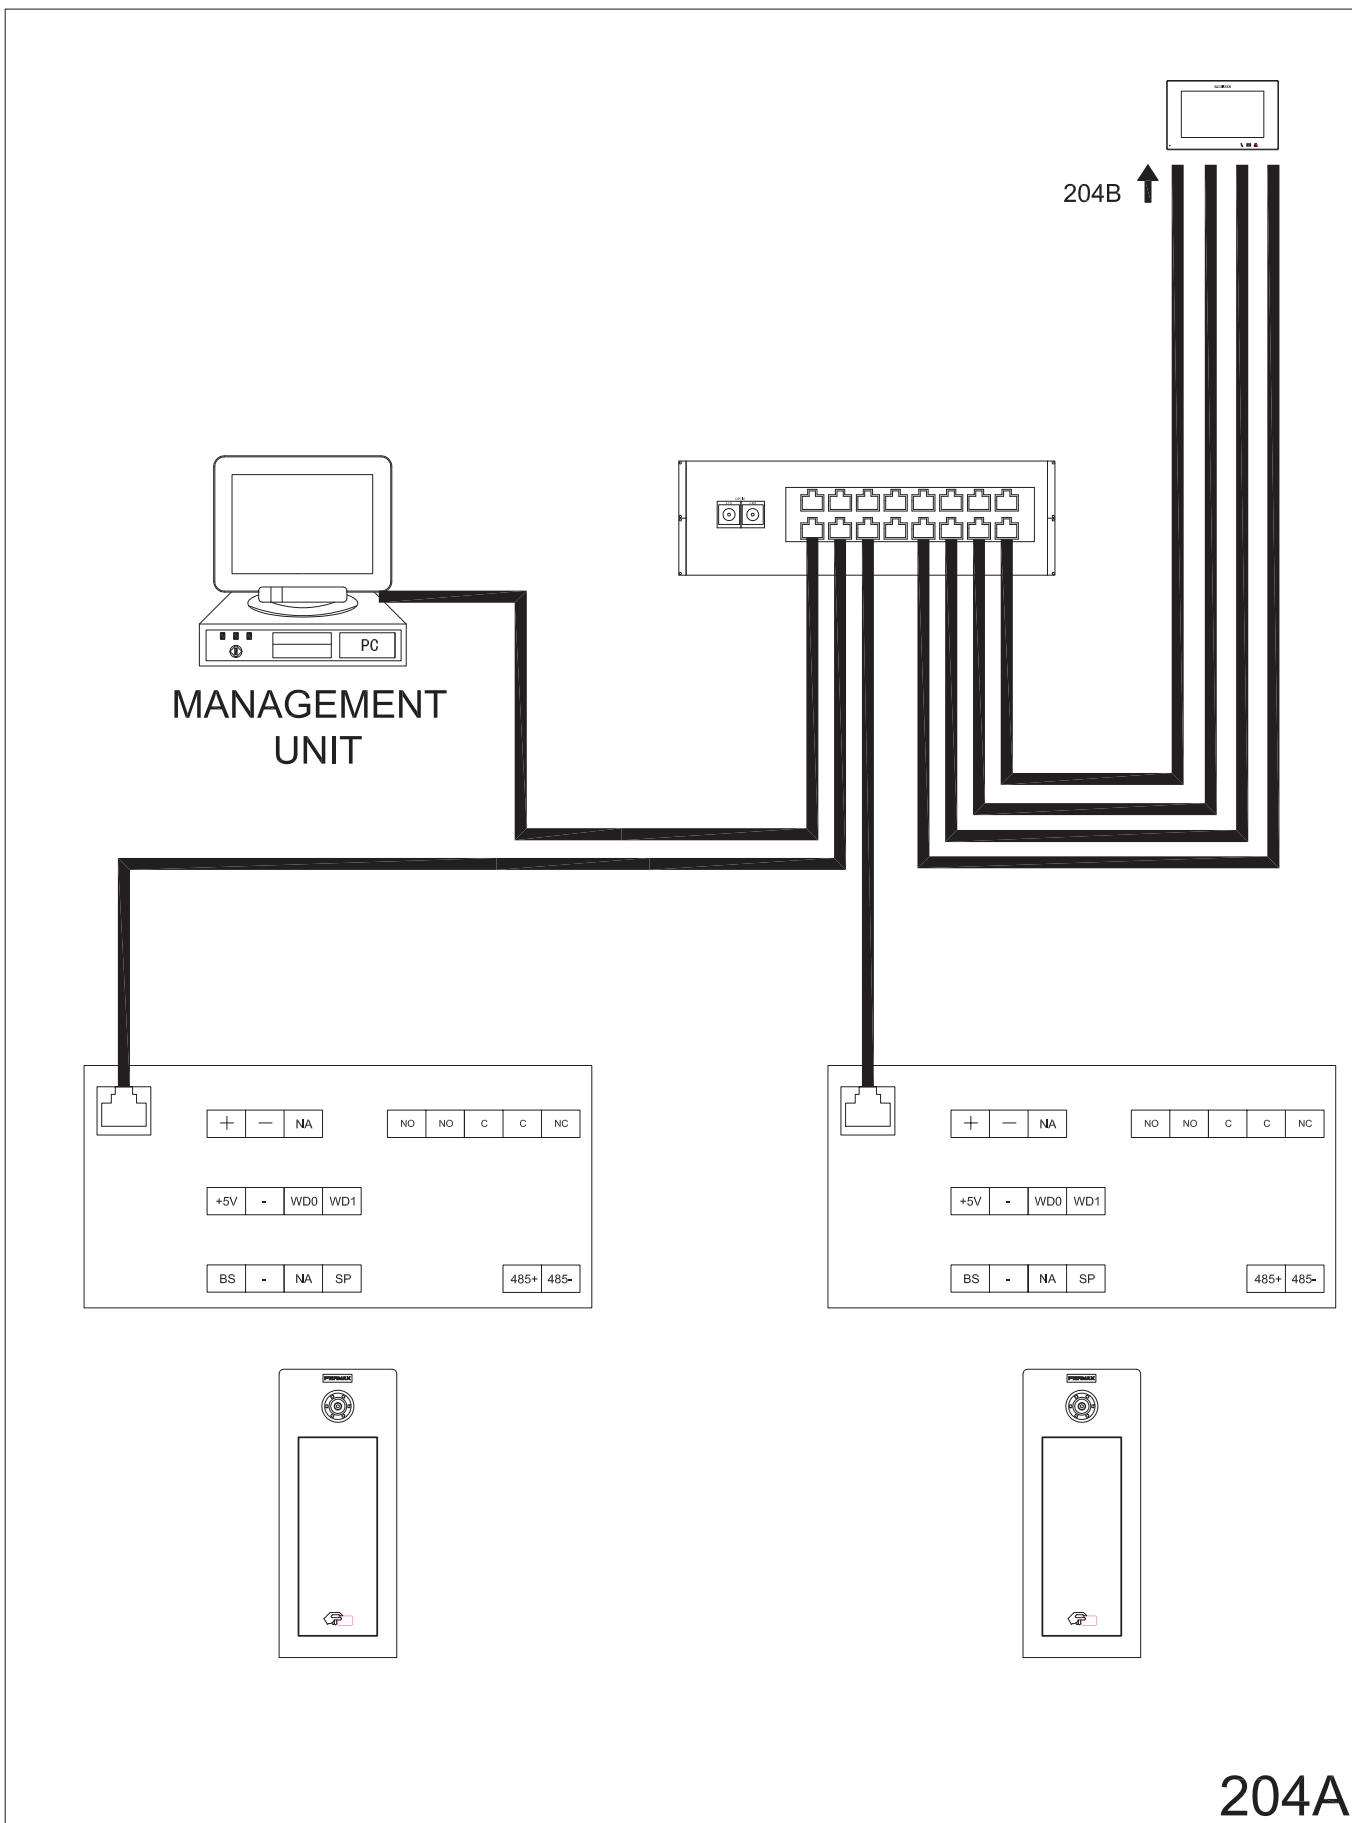


204A

200: 1 INDIVIDUAL BLOCK: 2 Outdoor Panels + PC Management Unit. 4 Monitor per floor distribution.

204: PoE Panels – Non PoE Monitors


204B - WIRING DIAGRAM. Connection detail: Floors. 4 Monitor per floor distribution.

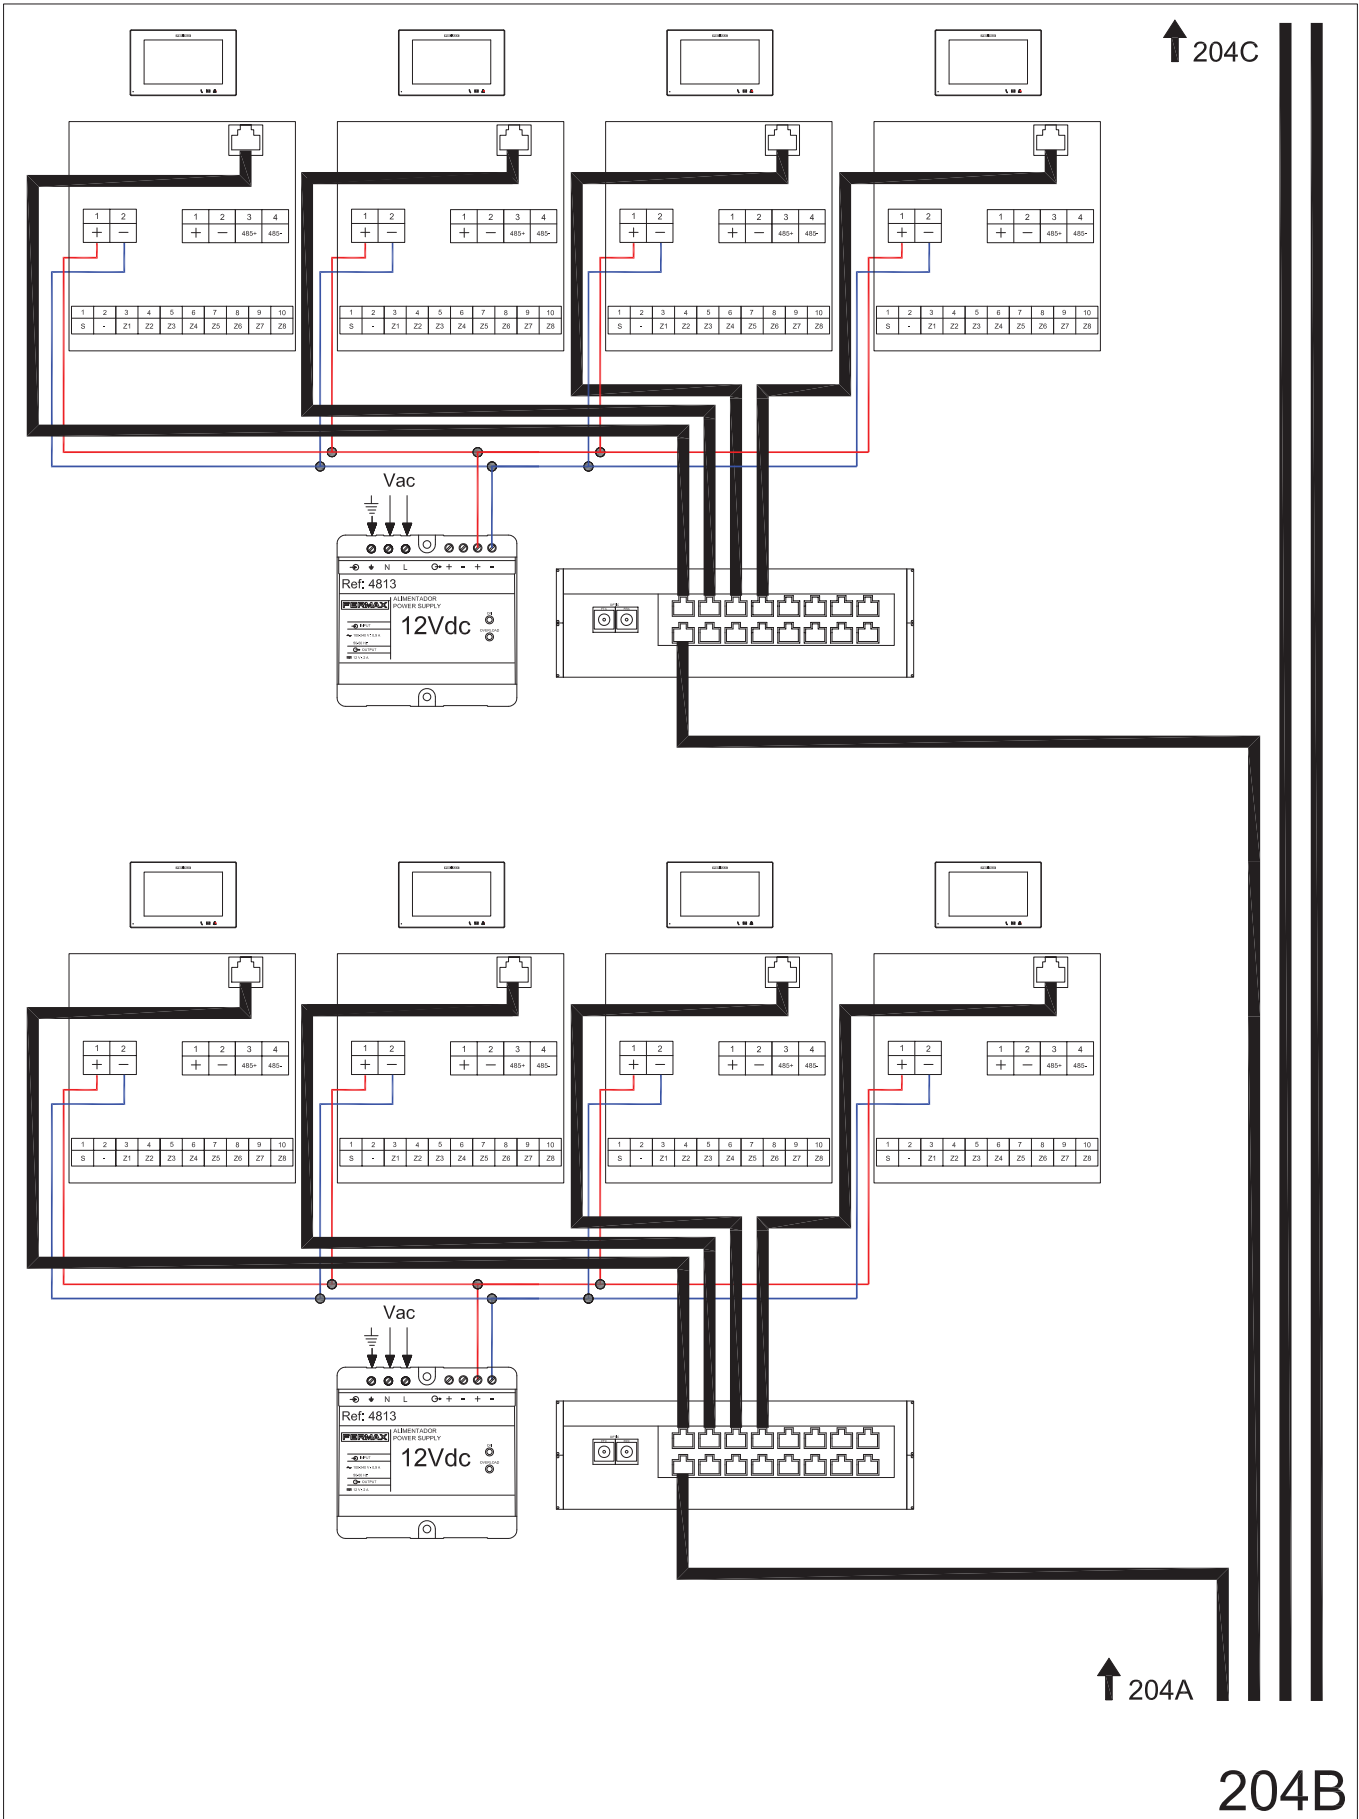

300: 1 INDIVIDUAL BLOCK: 2 Outdoor Panels + Guard Unit + Lift Control Unit. 4 Monitor per floor distribution.

301: Non-PoE Devices (Panels & Monitors)

301 - SINGLE-LINE DIAGRAM.

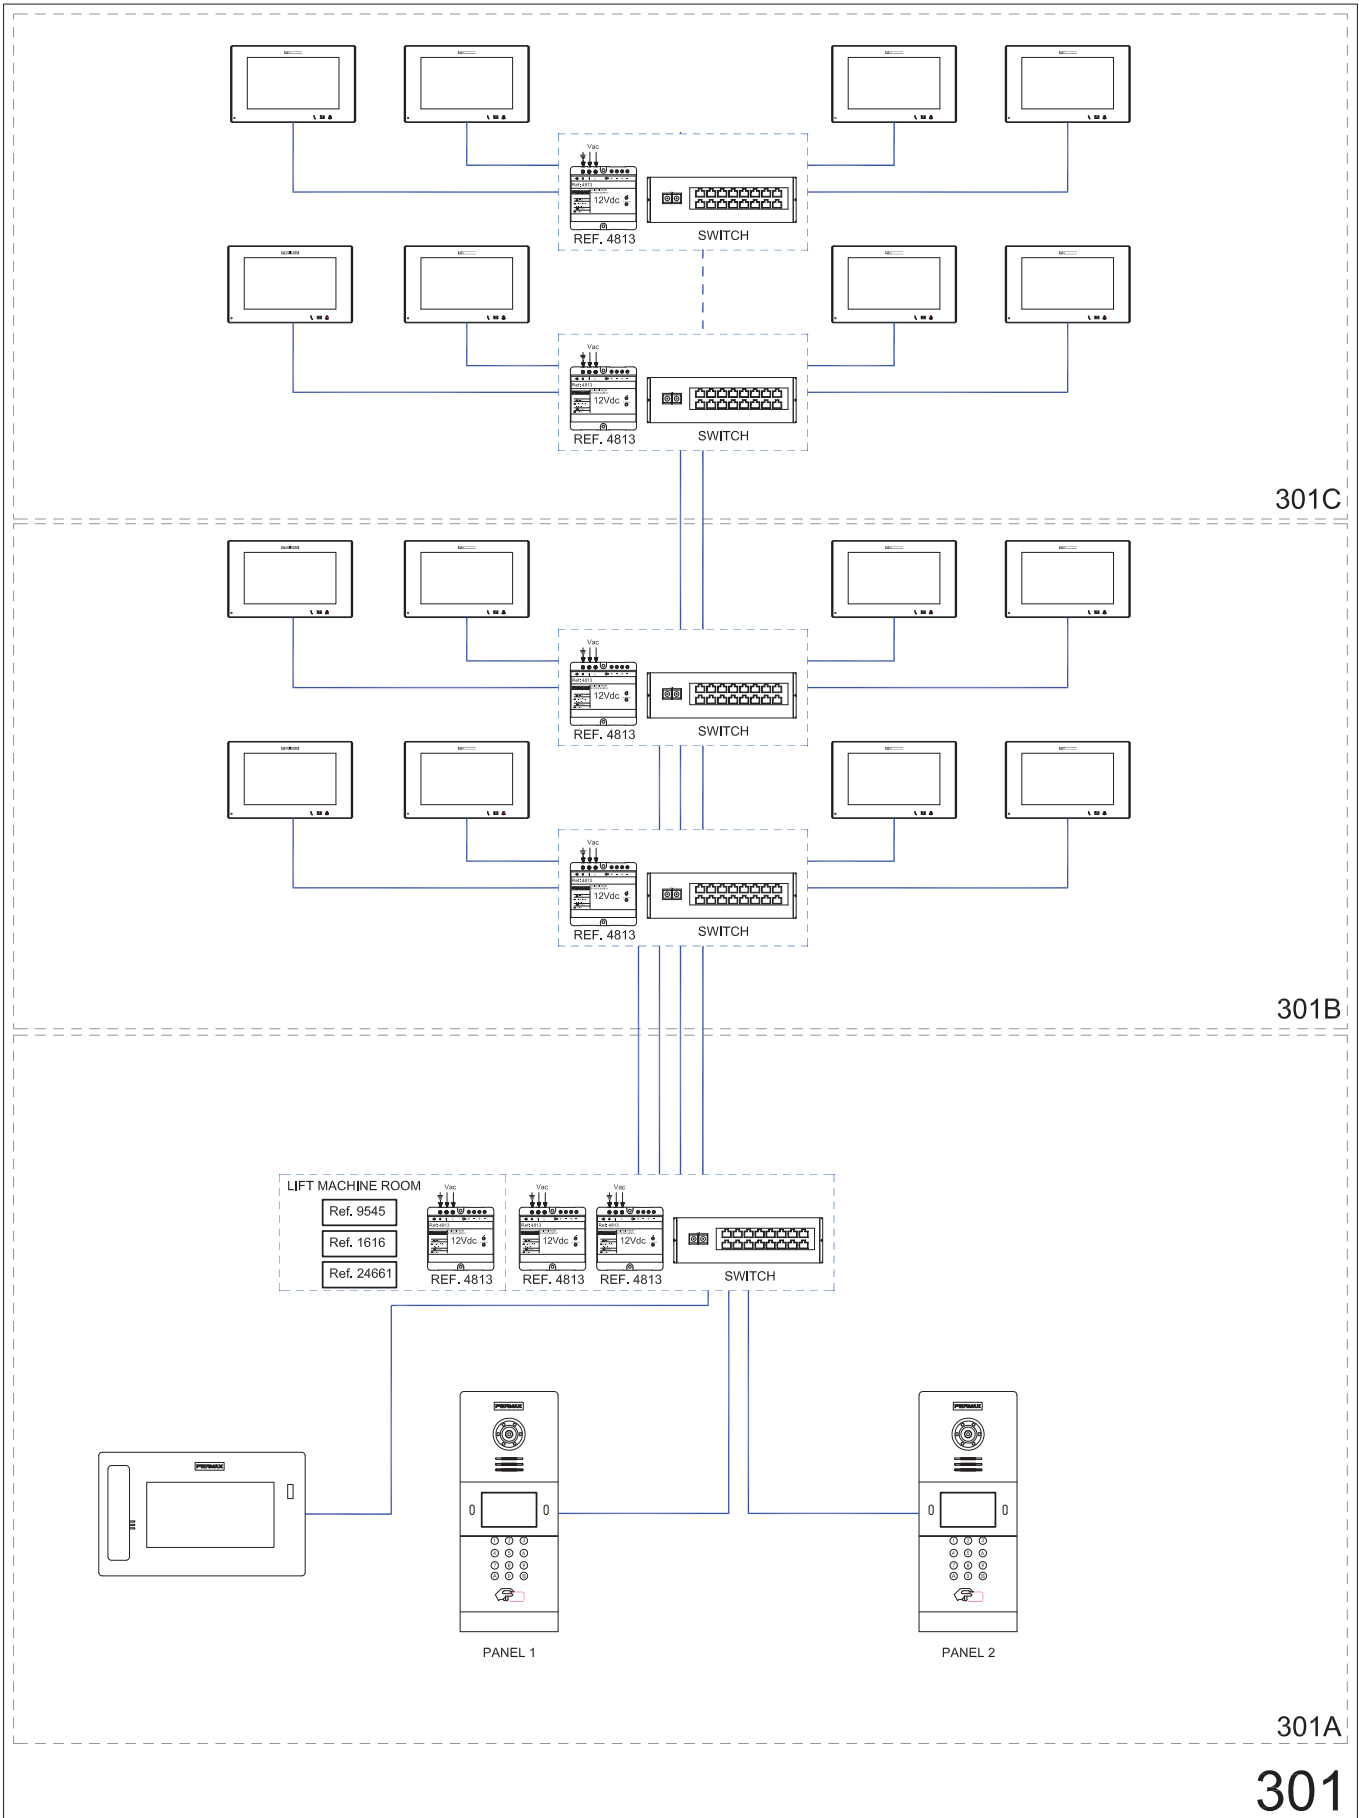


301

300: 1 INDIVIDUAL BLOCK: 2 Outdoor Panels + Guard Unit + Lift Control Unit. 4 Monitor per floor distribution.

301: Non-PoE Devices (Panels & Monitors)

301A - WIRING DIAGRAM. Connection detail: Outdoor panels + Guard Unit + Lift Control.

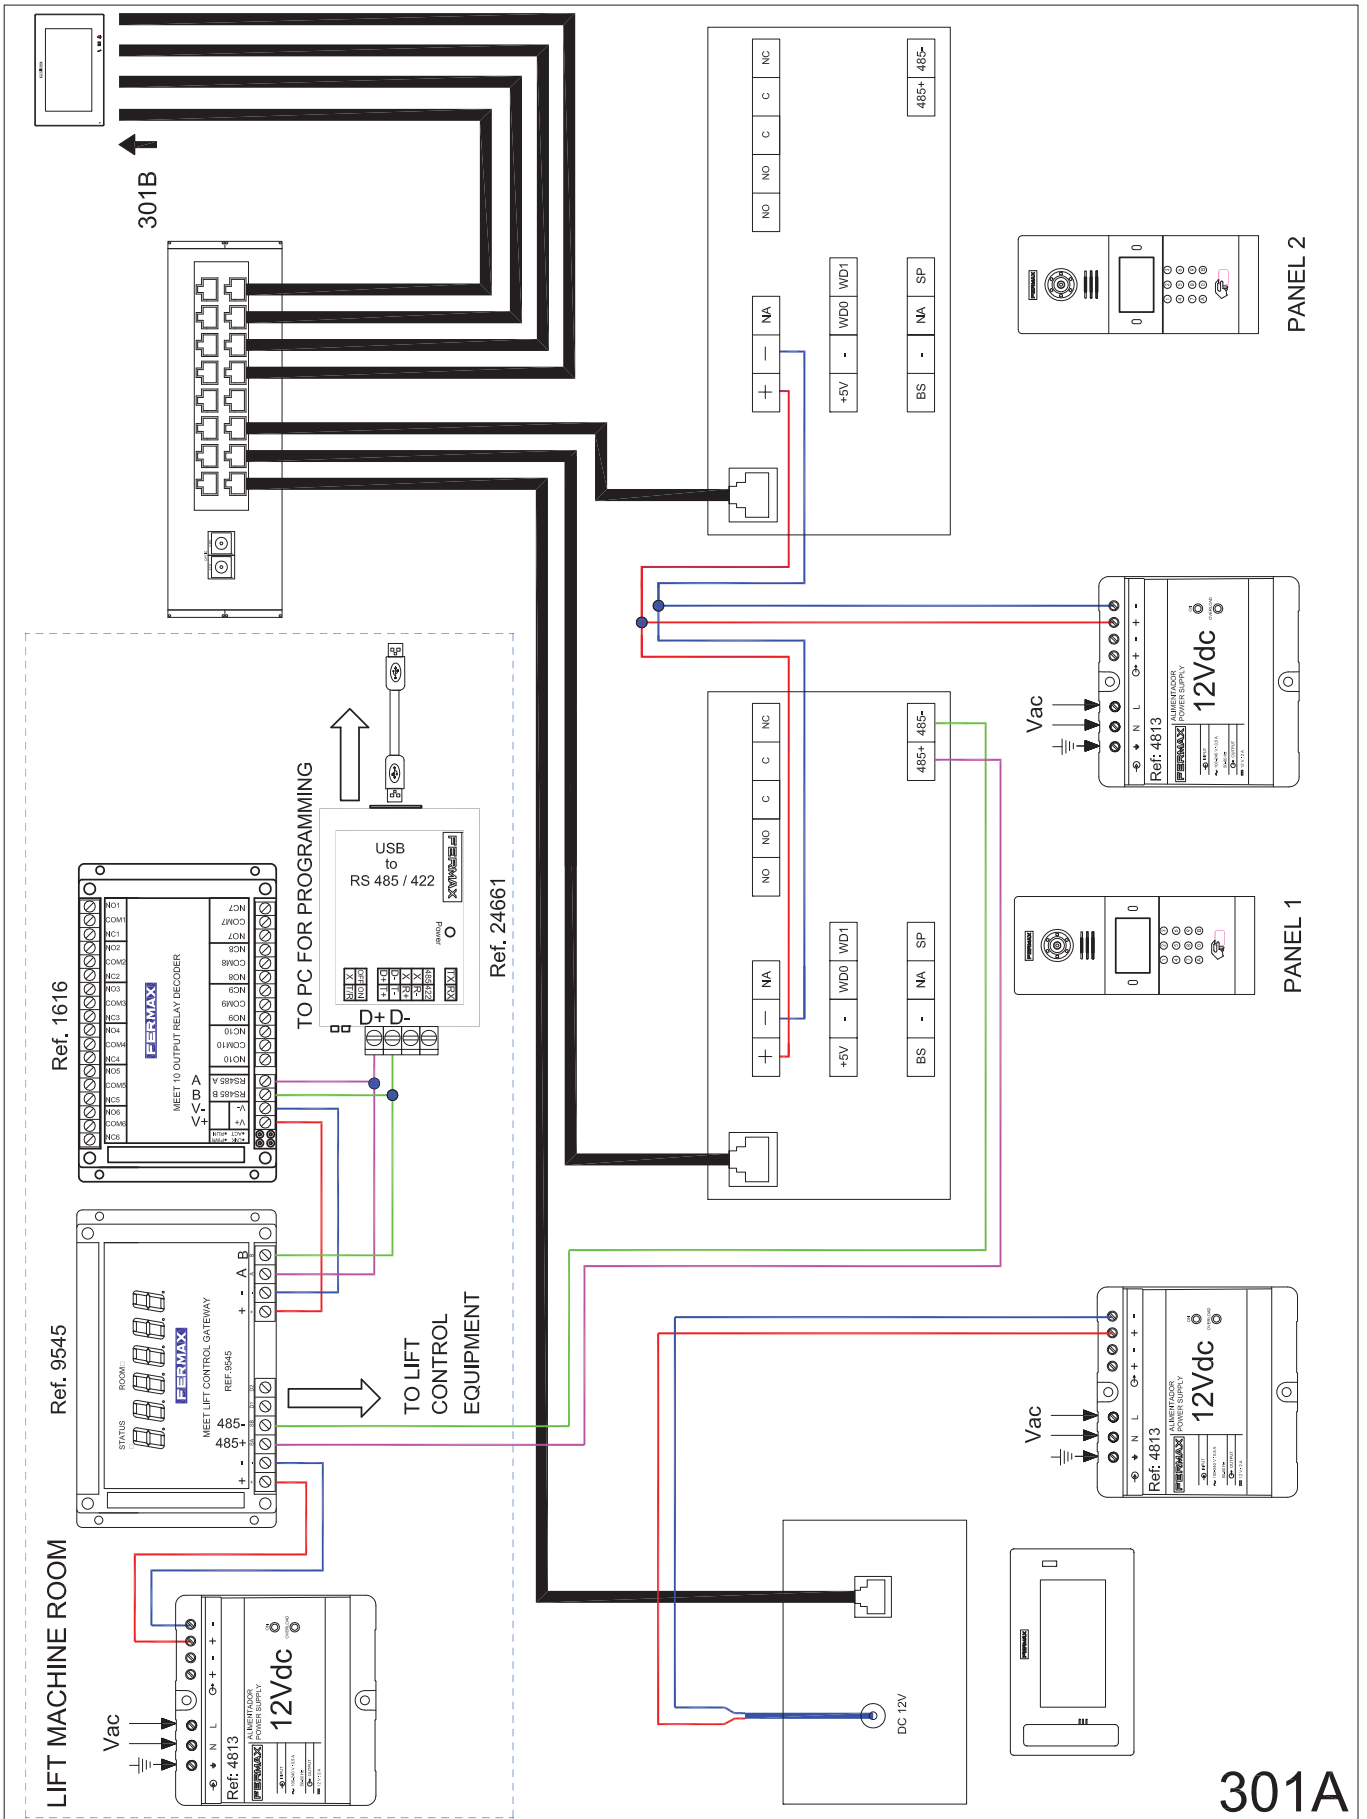


301A

300: 1 INDIVIDUAL BLOCK: 2 Outdoor Panels + Guard Unit + Lift Control Unit. 4 Monitor per floor distribution.

301: Non-PoE Devices (Panels & Monitors)

301C - WIRING DIAGRAM. Connection detail: Floors. 4 Monitor per floor distribution.

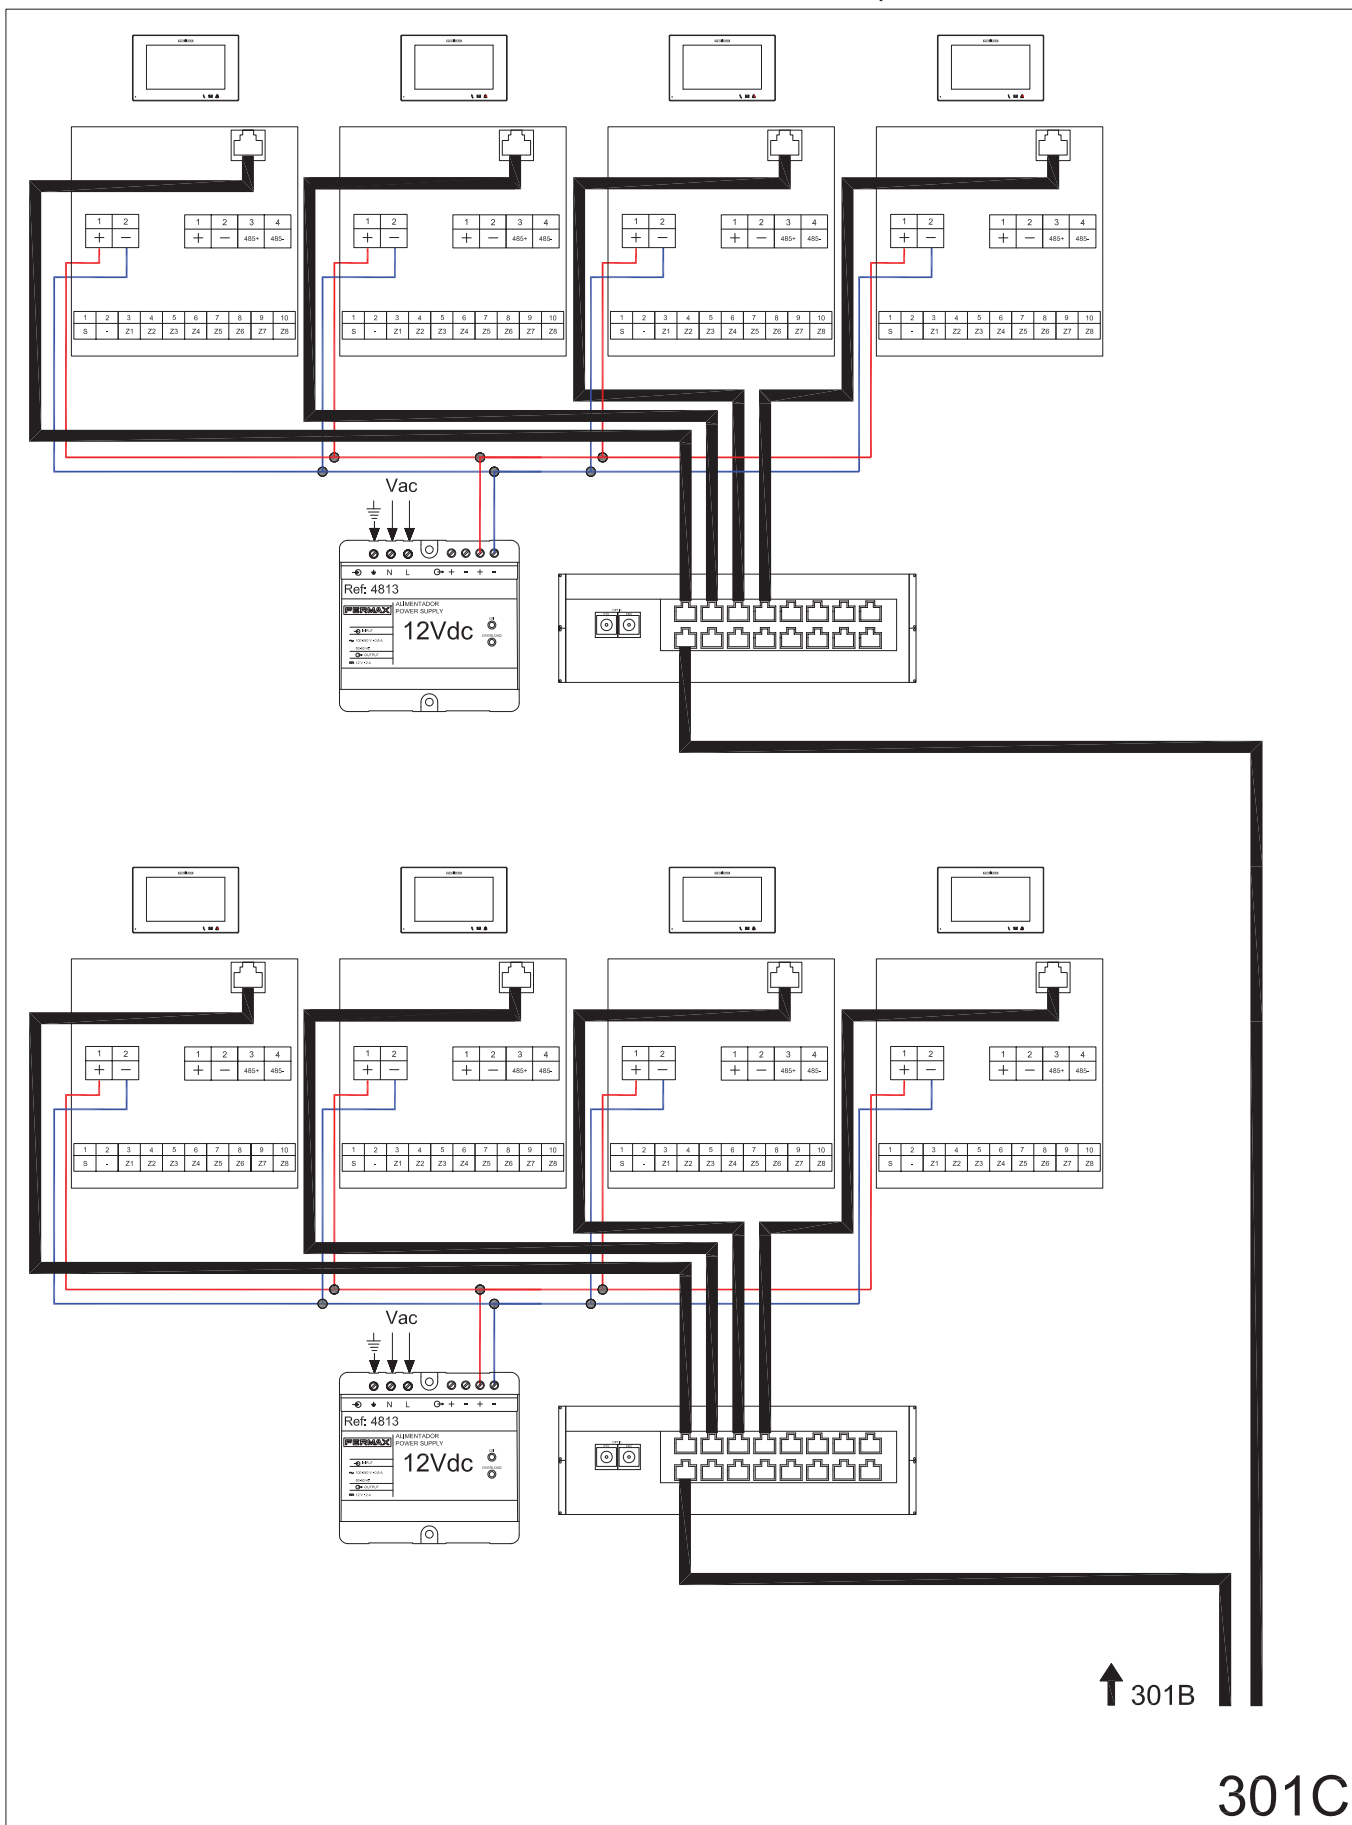


301C

300: 1 INDIVIDUAL BLOCK: 2 Outdoor Panels + Guard Unit + Lift Control Unit. 4 Monitor per floor distribution.

302: All PoE Devices (Panels & Monitors)


302 - SINGLE-LINE DIAGRAM.

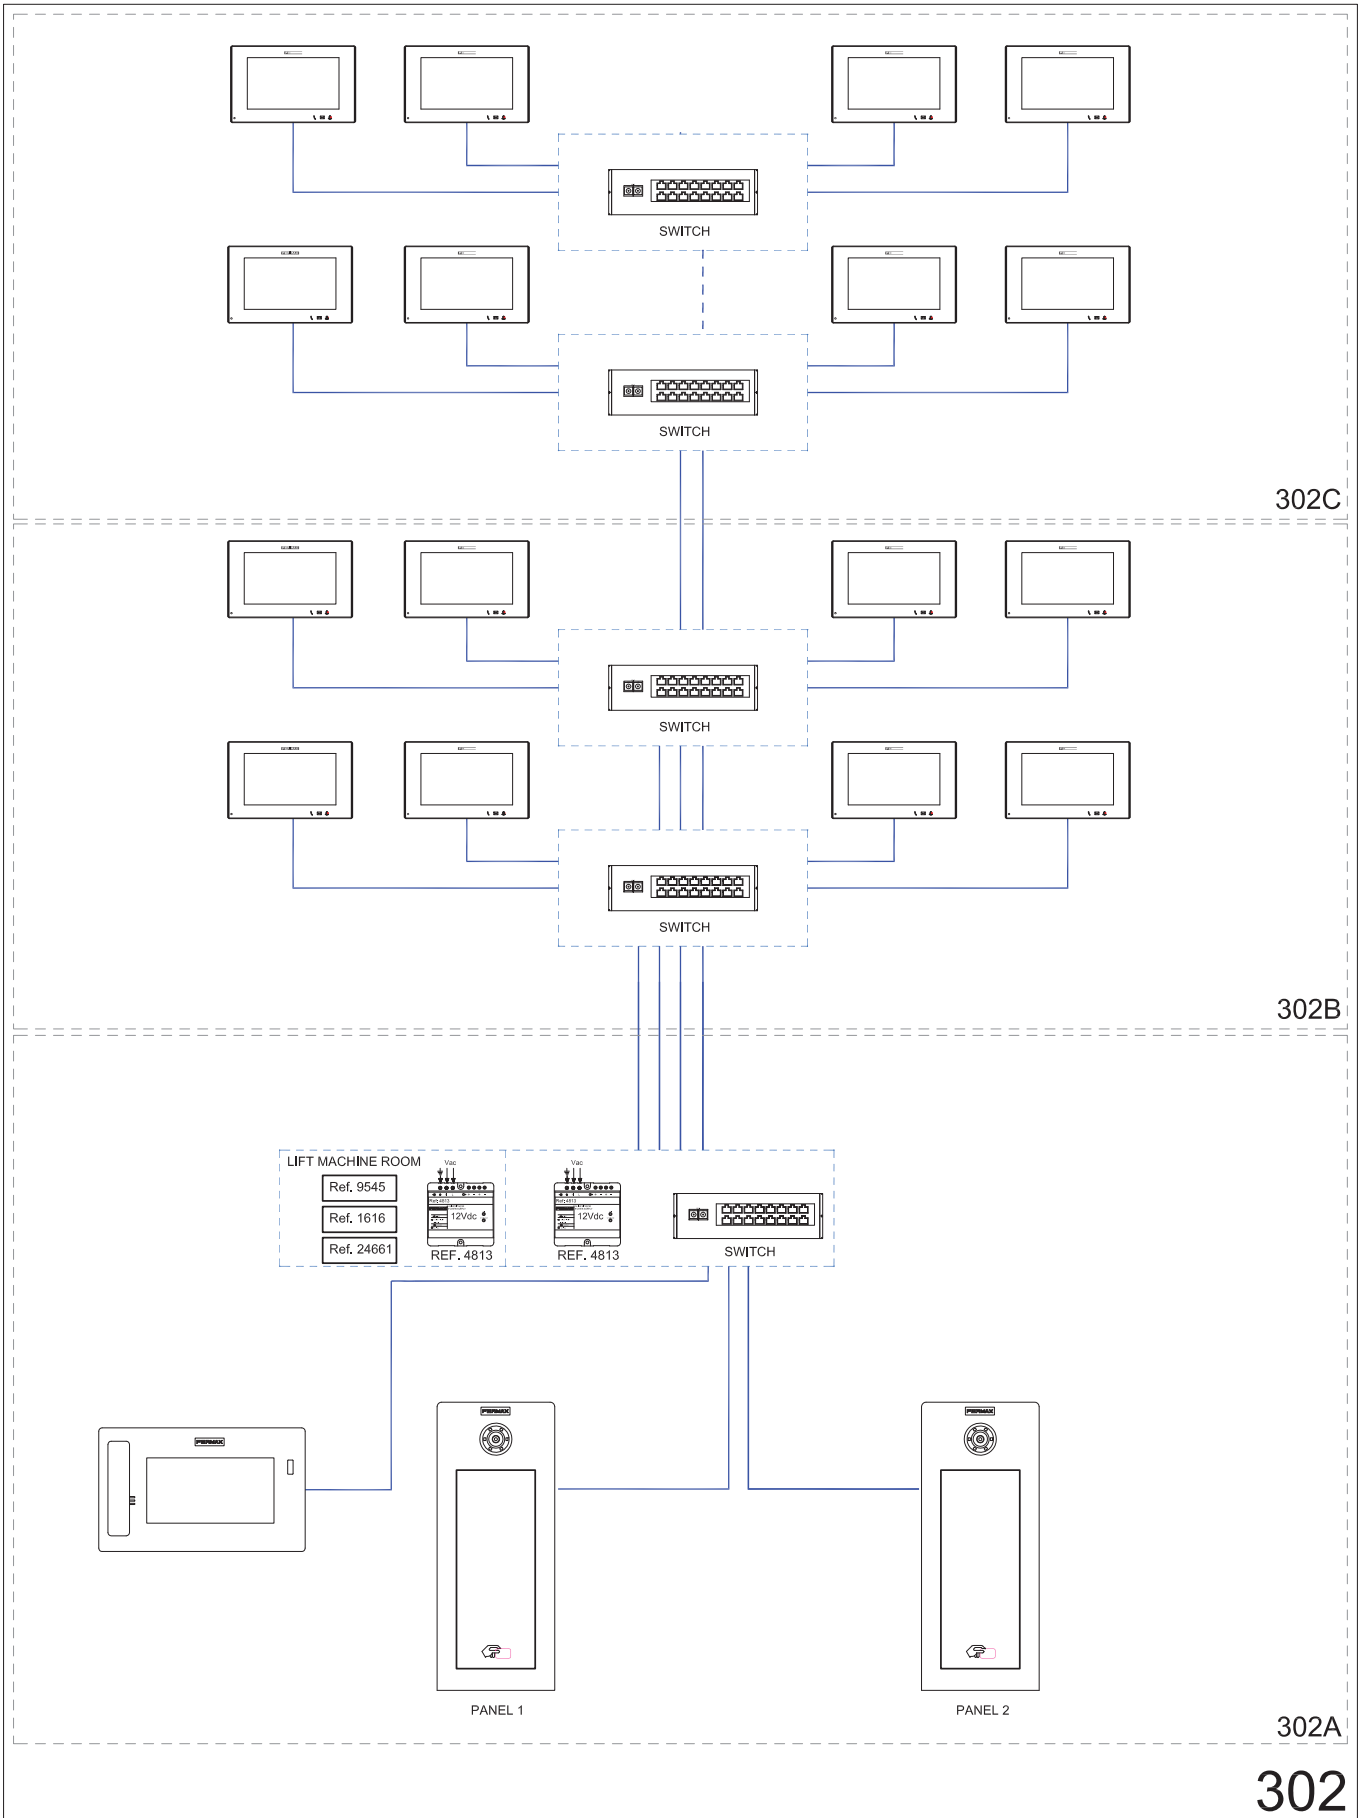

300: 1 INDIVIDUAL BLOCK: 2 Outdoor Panels + Guard Unit + Lift Control Unit. 4 Monitor per floor distribution.

302: All PoE Devices (Panels & Monitors)

302A - WIRING DIAGRAM. Connection detail: Outdoor panels + Guard Unit + Lift Control.

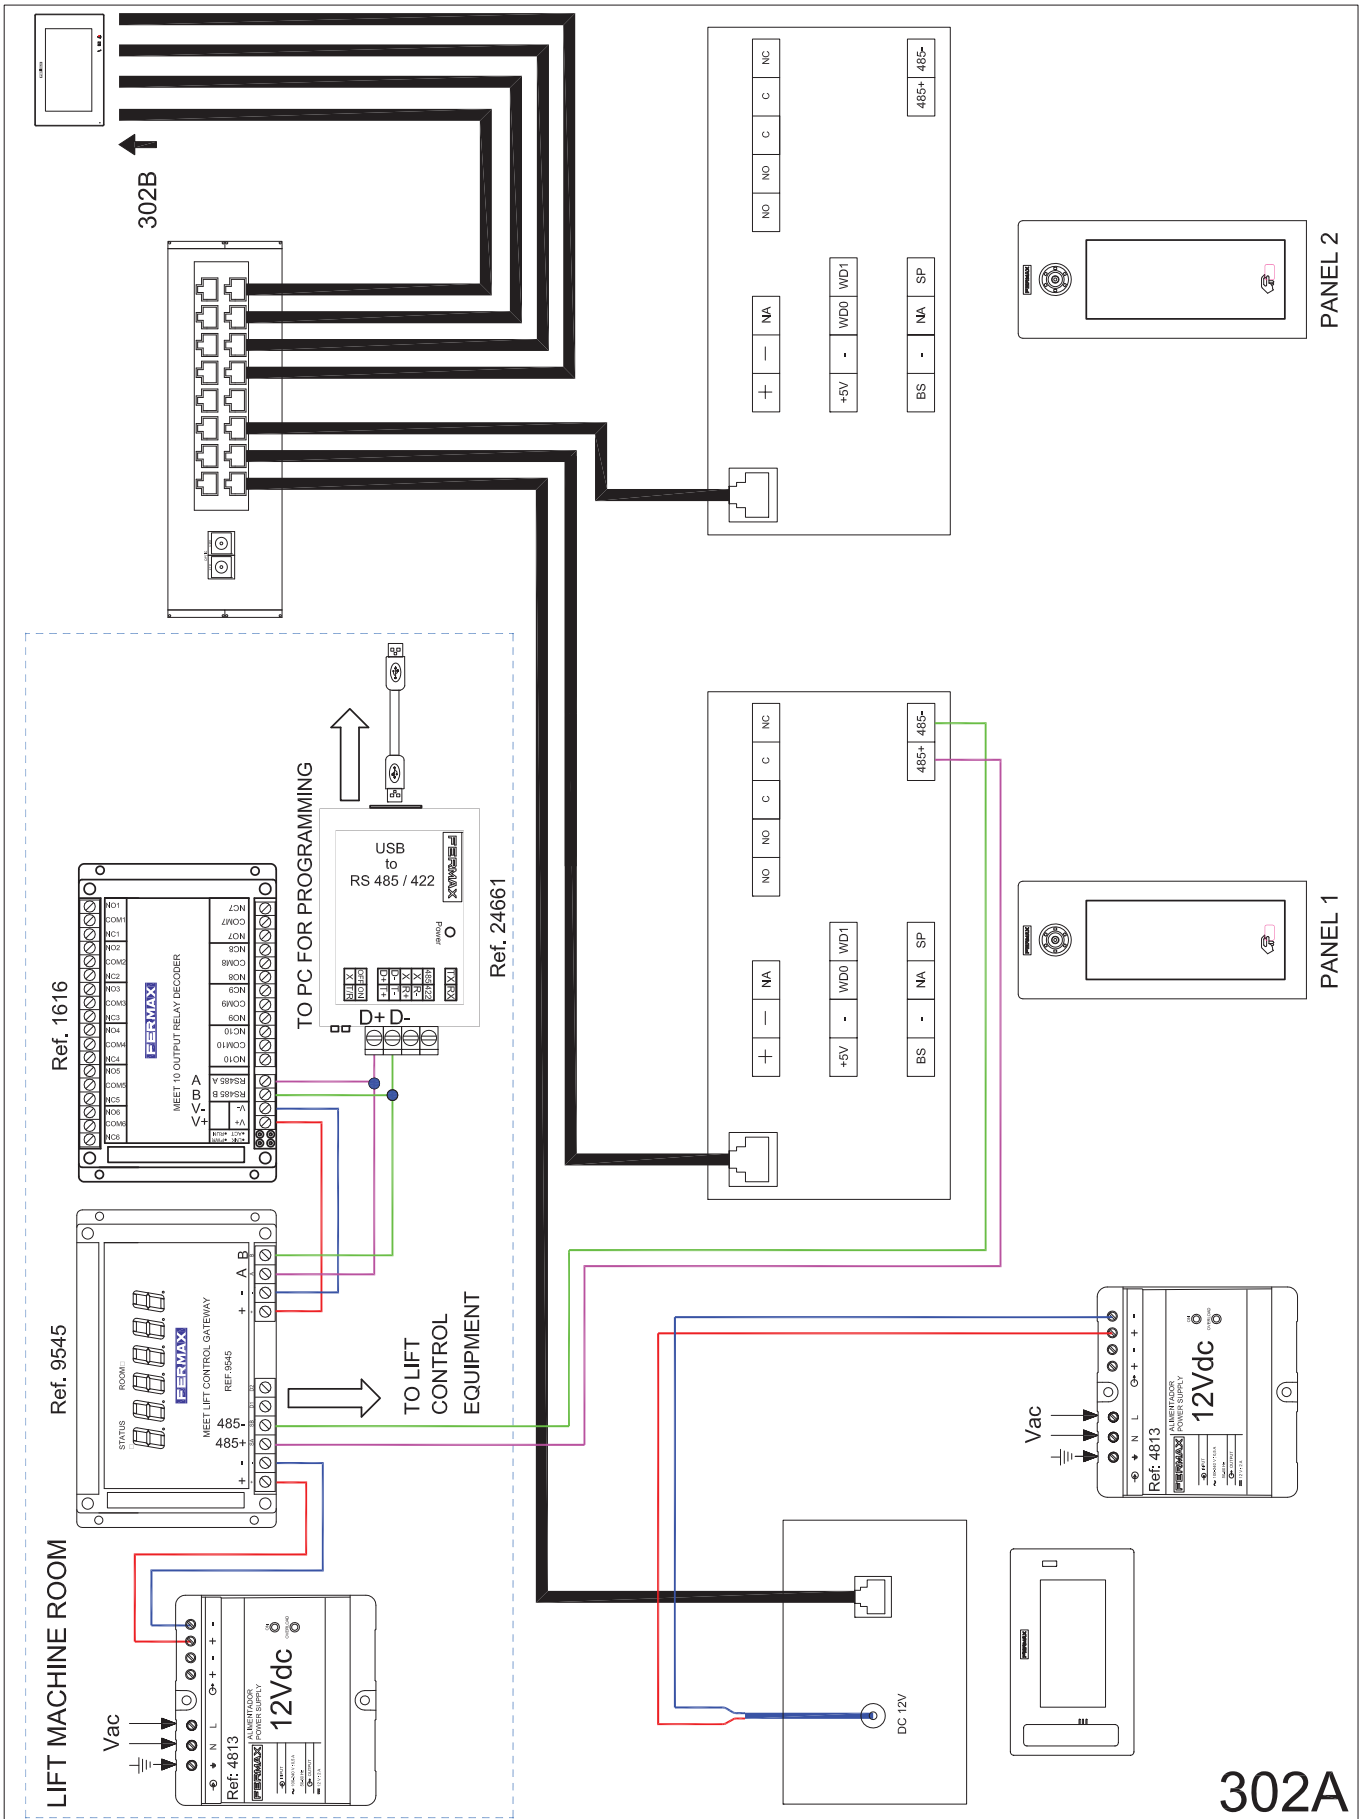


302A

300: 1 INDIVIDUAL BLOCK: 2 Outdoor Panels + Guard Unit + Lift Control Unit. 4 Monitor per floor distribution.

302: All PoE Devices (Panels & Monitors)


302B - WIRING DIAGRAM. Connection detail: Floors. 4 Monitor per floor distribution.

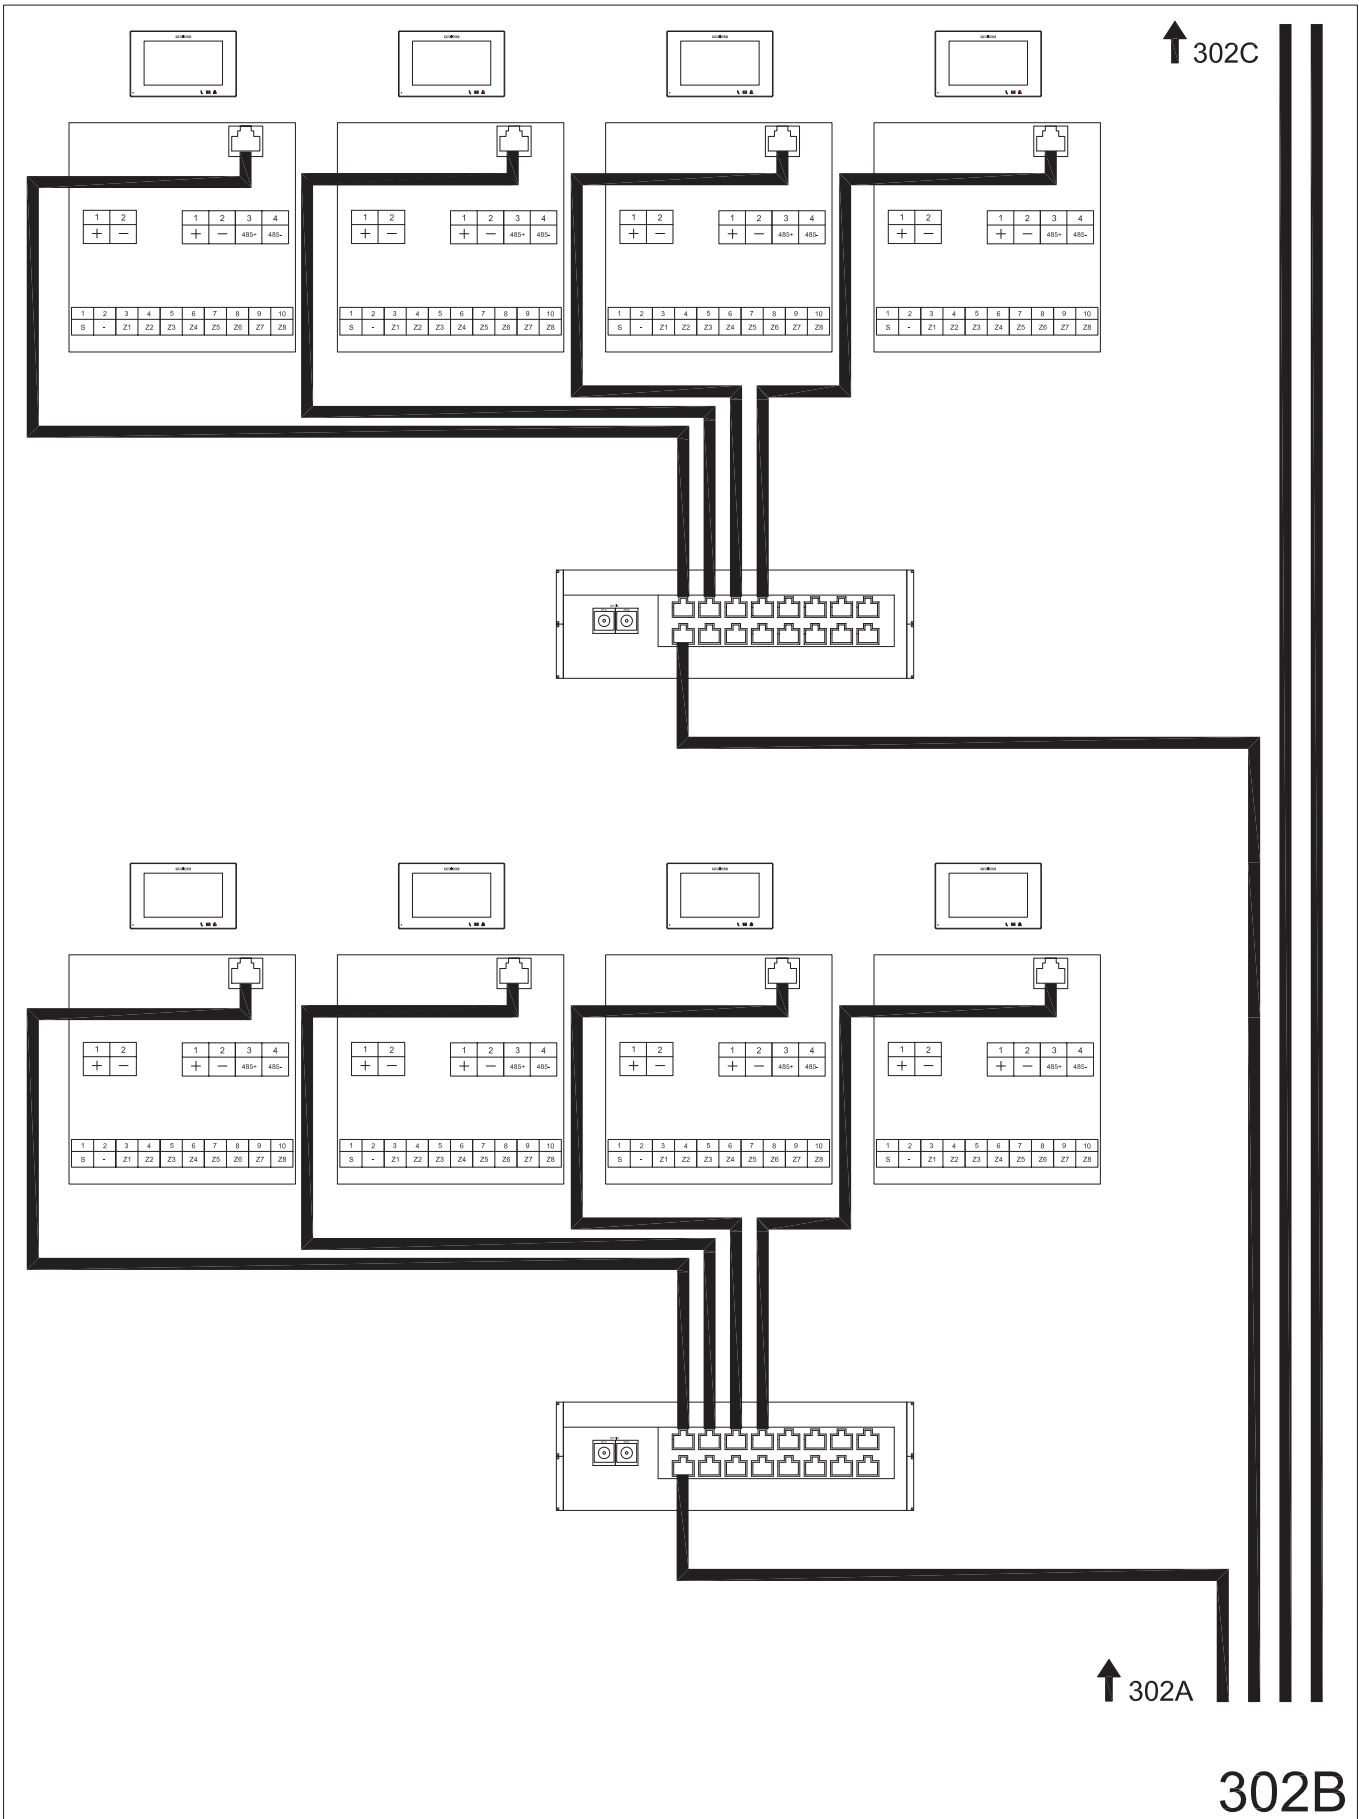

300: 1 INDIVIDUAL BLOCK: 2 Outdoor Panels + Guard Unit + Lift Control Unit. 4 Monitor per floor distribution.

302: All PoE Devices (Panels & Monitors)


302C - WIRING DIAGRAM. Connection detail: Floors. 4 Monitor per floor distribution.

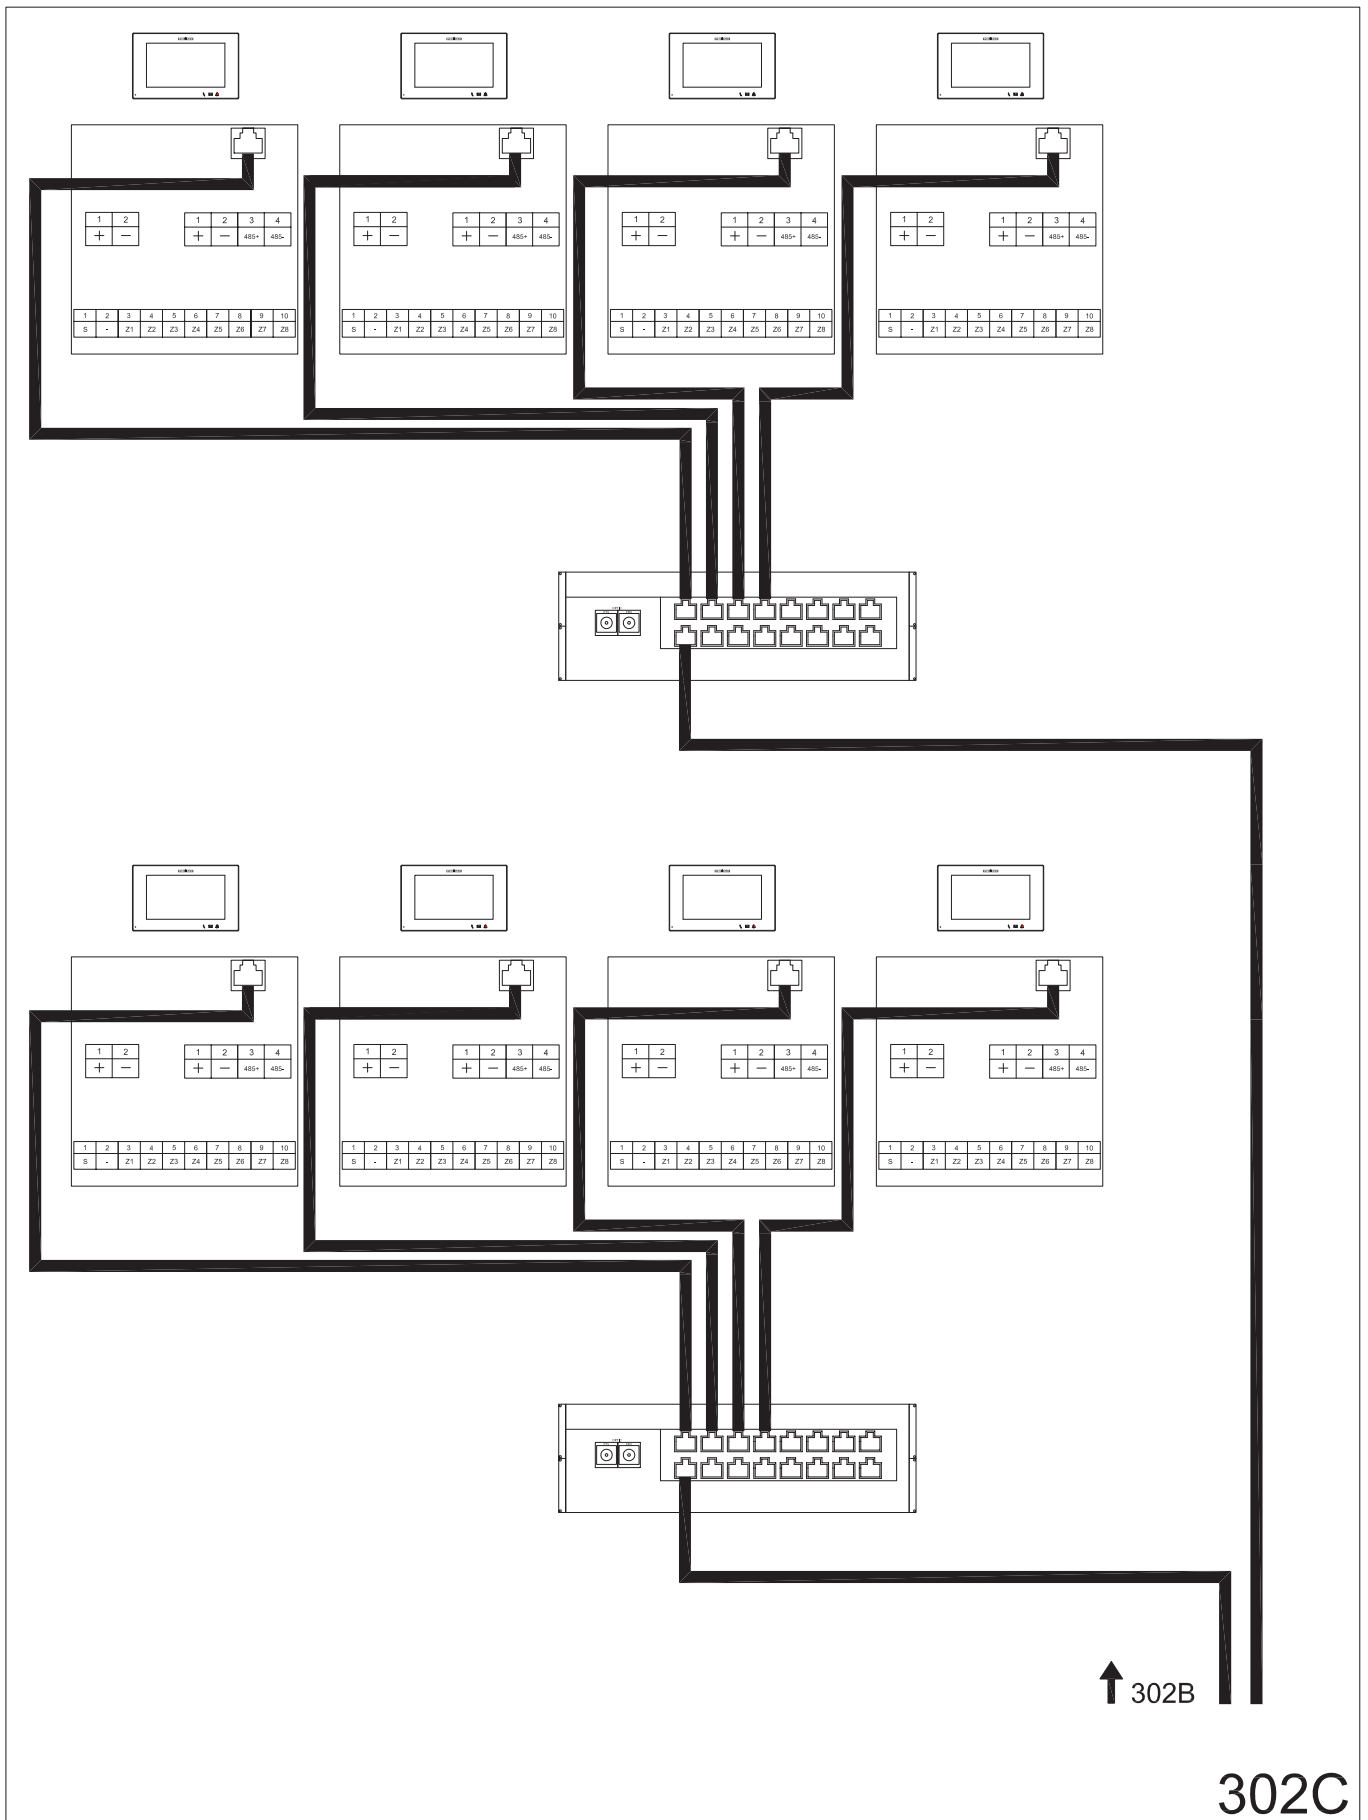

300: 1 INDIVIDUAL BLOCK: 2 Outdoor Panels + Guard Unit + Lift Control Unit. 4 Monitor per floor distribution.

303: Non-PoE Panels – PoE Monitors

303 - SINGLE-LINE DIAGRAM.

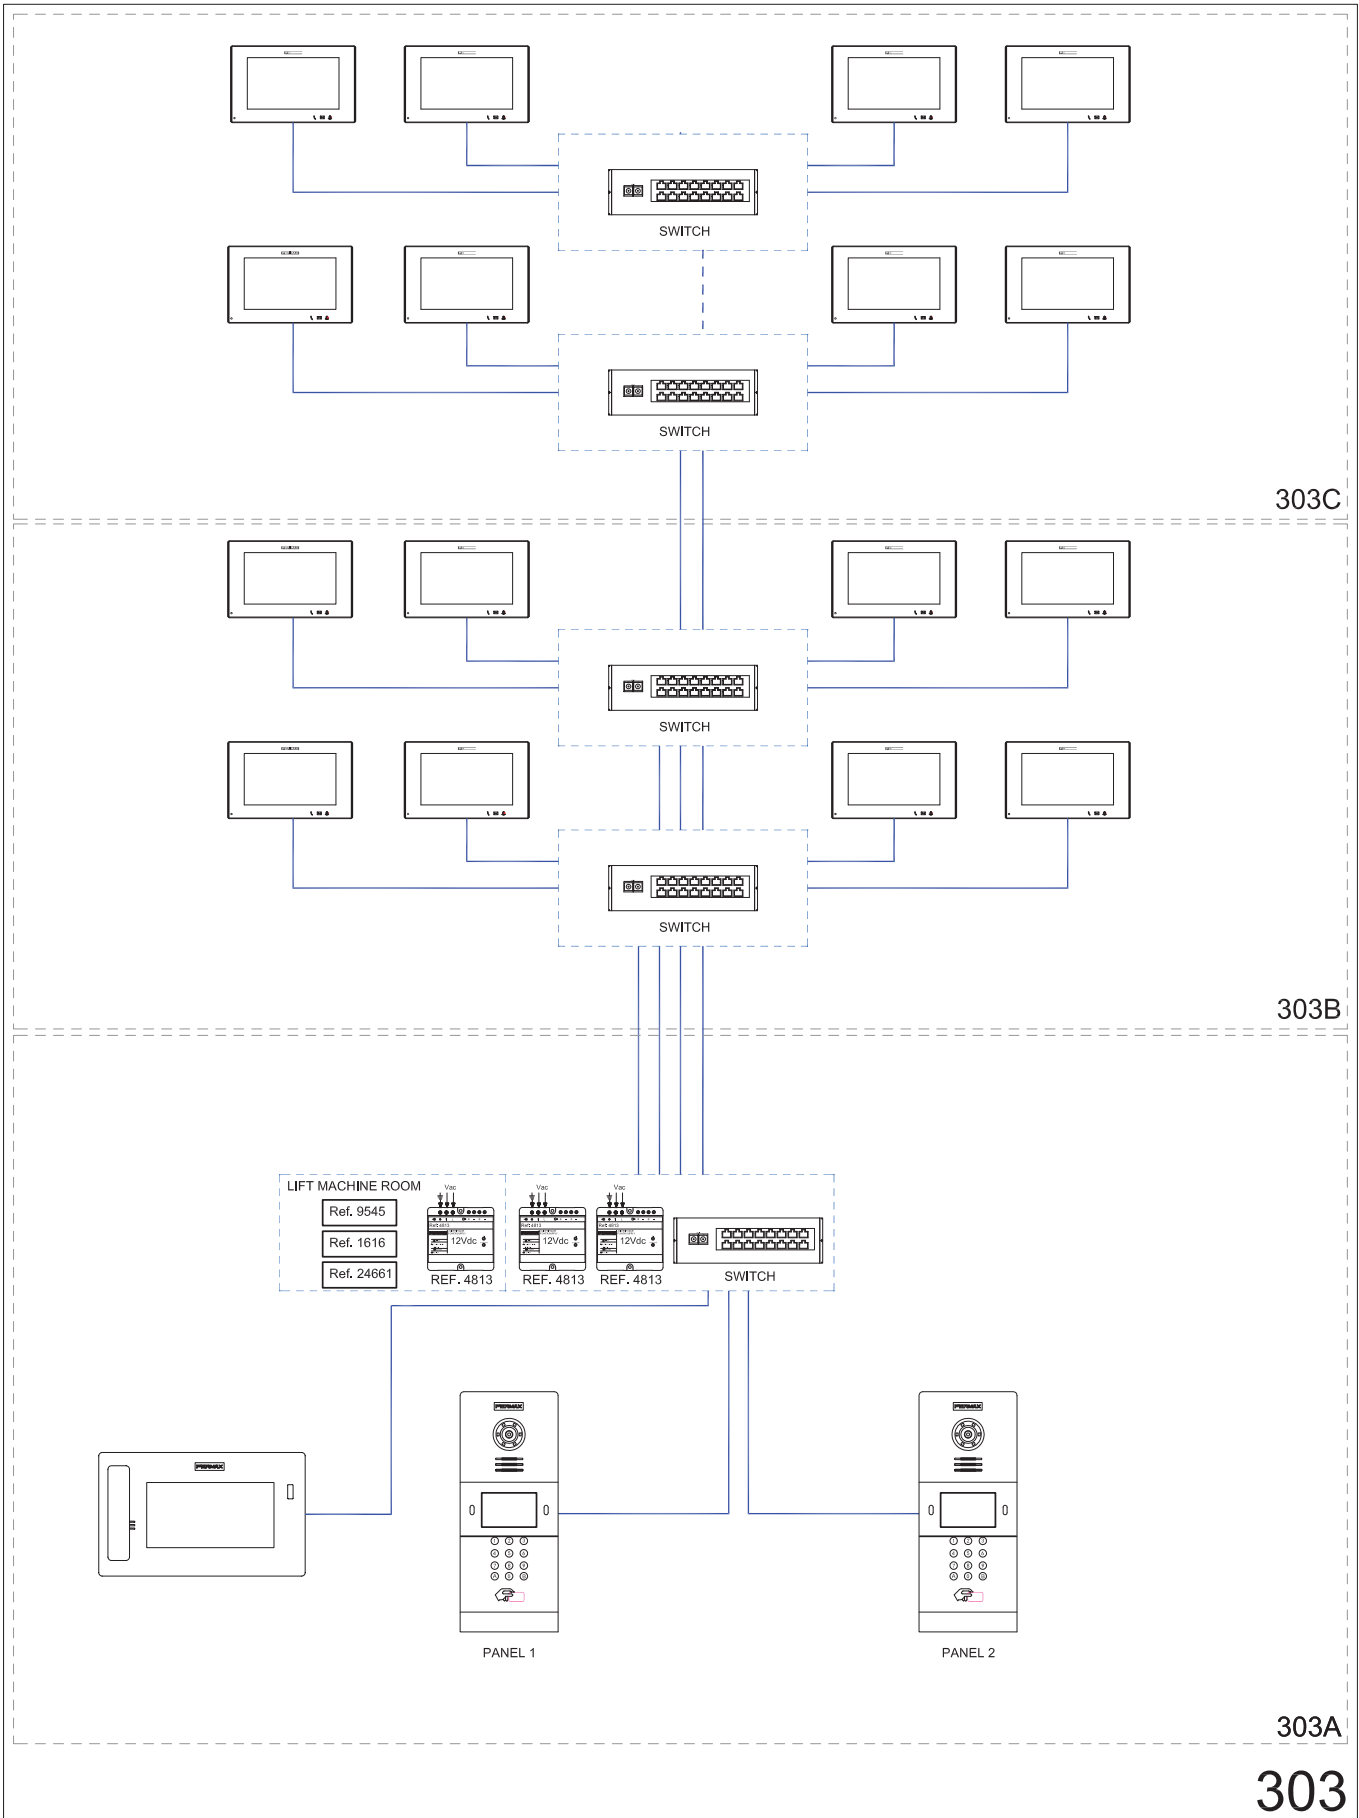


303

300: 1 INDIVIDUAL BLOCK: 2 Outdoor Panels + Guard Unit + Lift Control Unit. 4 Monitor per floor distribution.

303: Non-PoE Panels – PoE Monitors

303A - WIRING DIAGRAM. Connection detail: Outdoor panels + Guard Unit + Lift Control.

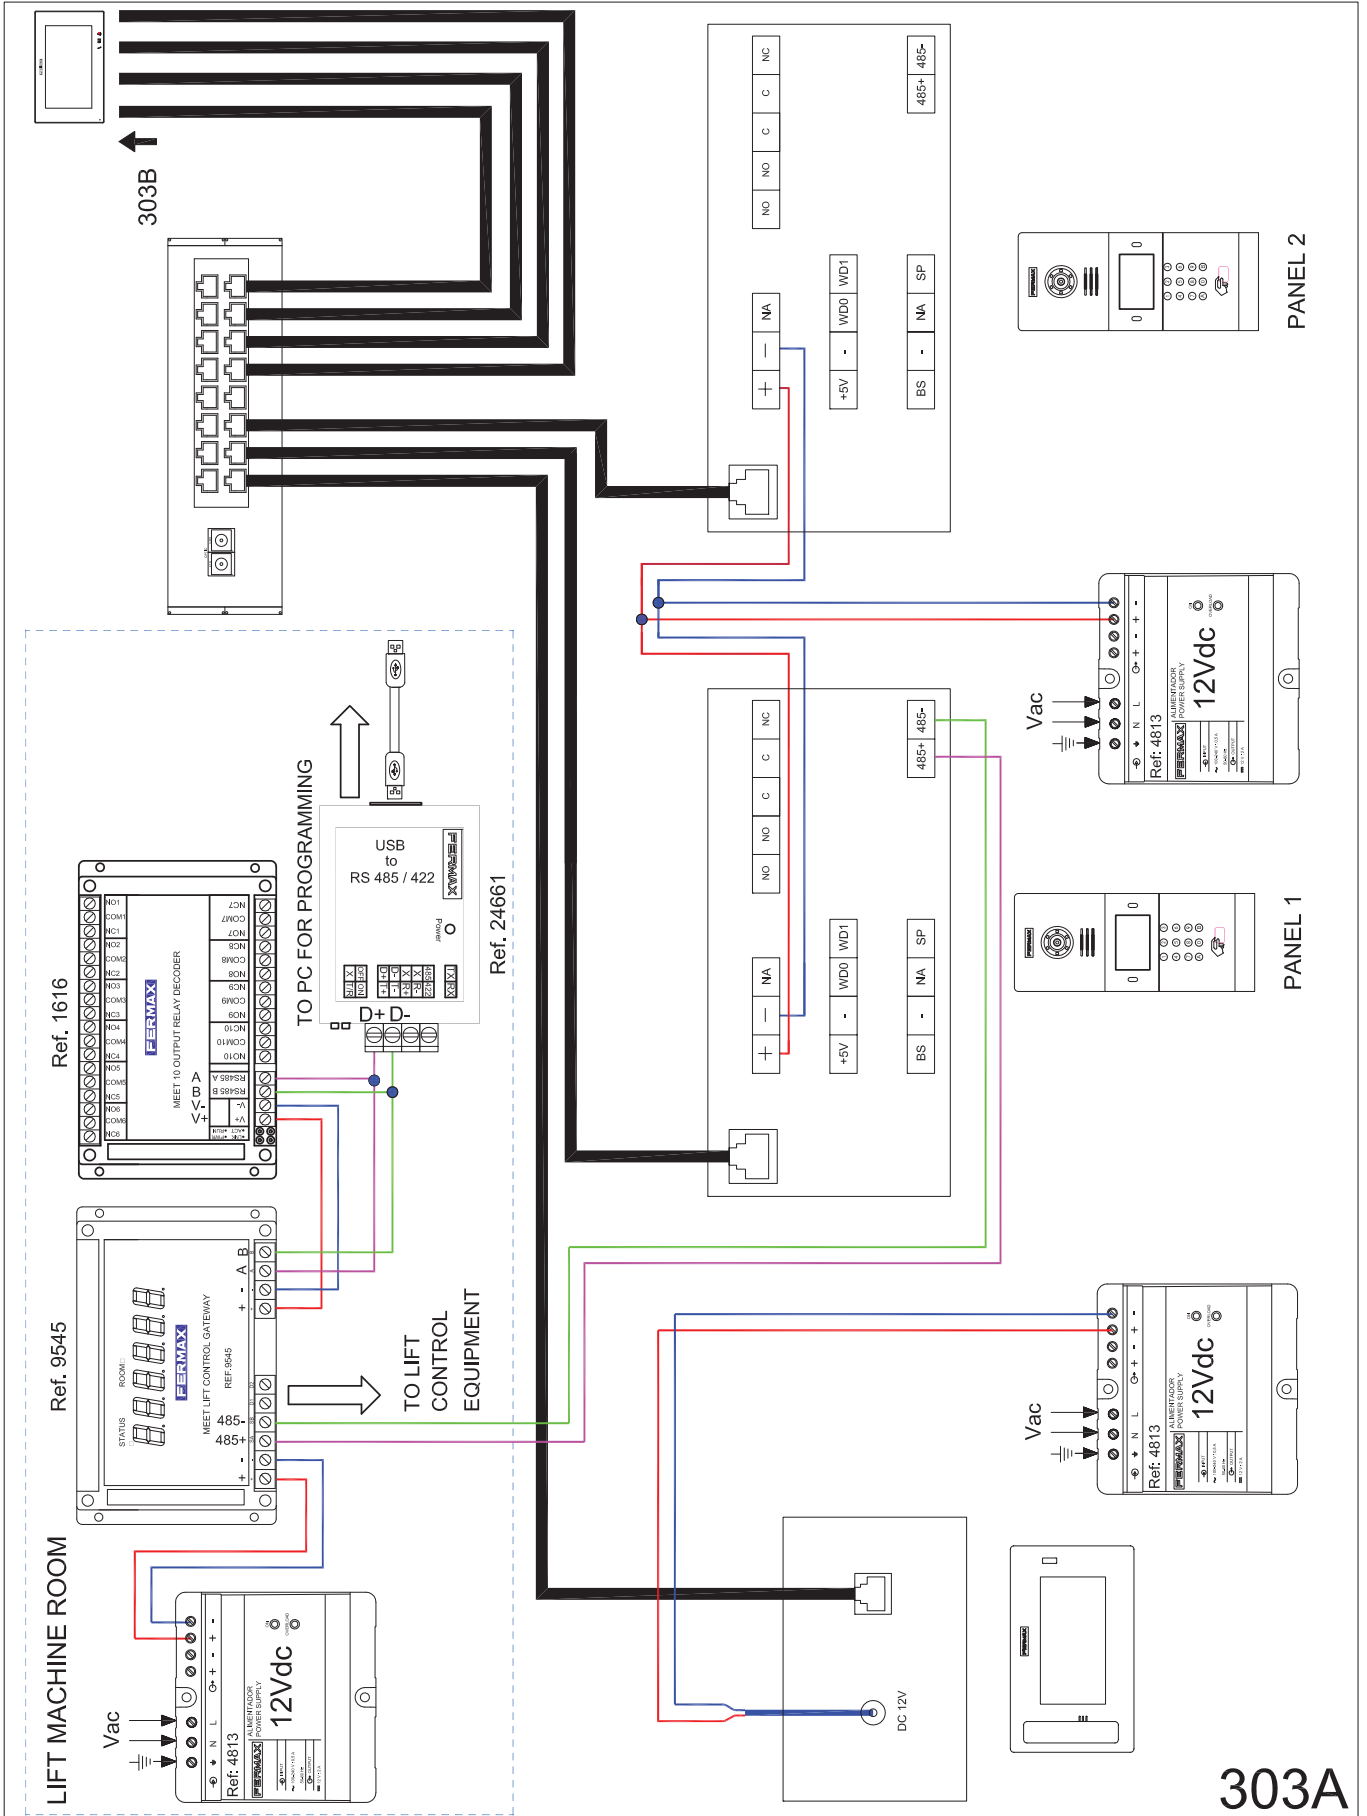


303A

300: 1 INDIVIDUAL BLOCK: 2 Outdoor Panels + Guard Unit + Lift Control Unit. 4 Monitor per floor distribution.

303: Non-PoE Panels – PoE Monitors


303B - WIRING DIAGRAM. Connection detail: Floors. 4 Monitor per floor distribution.

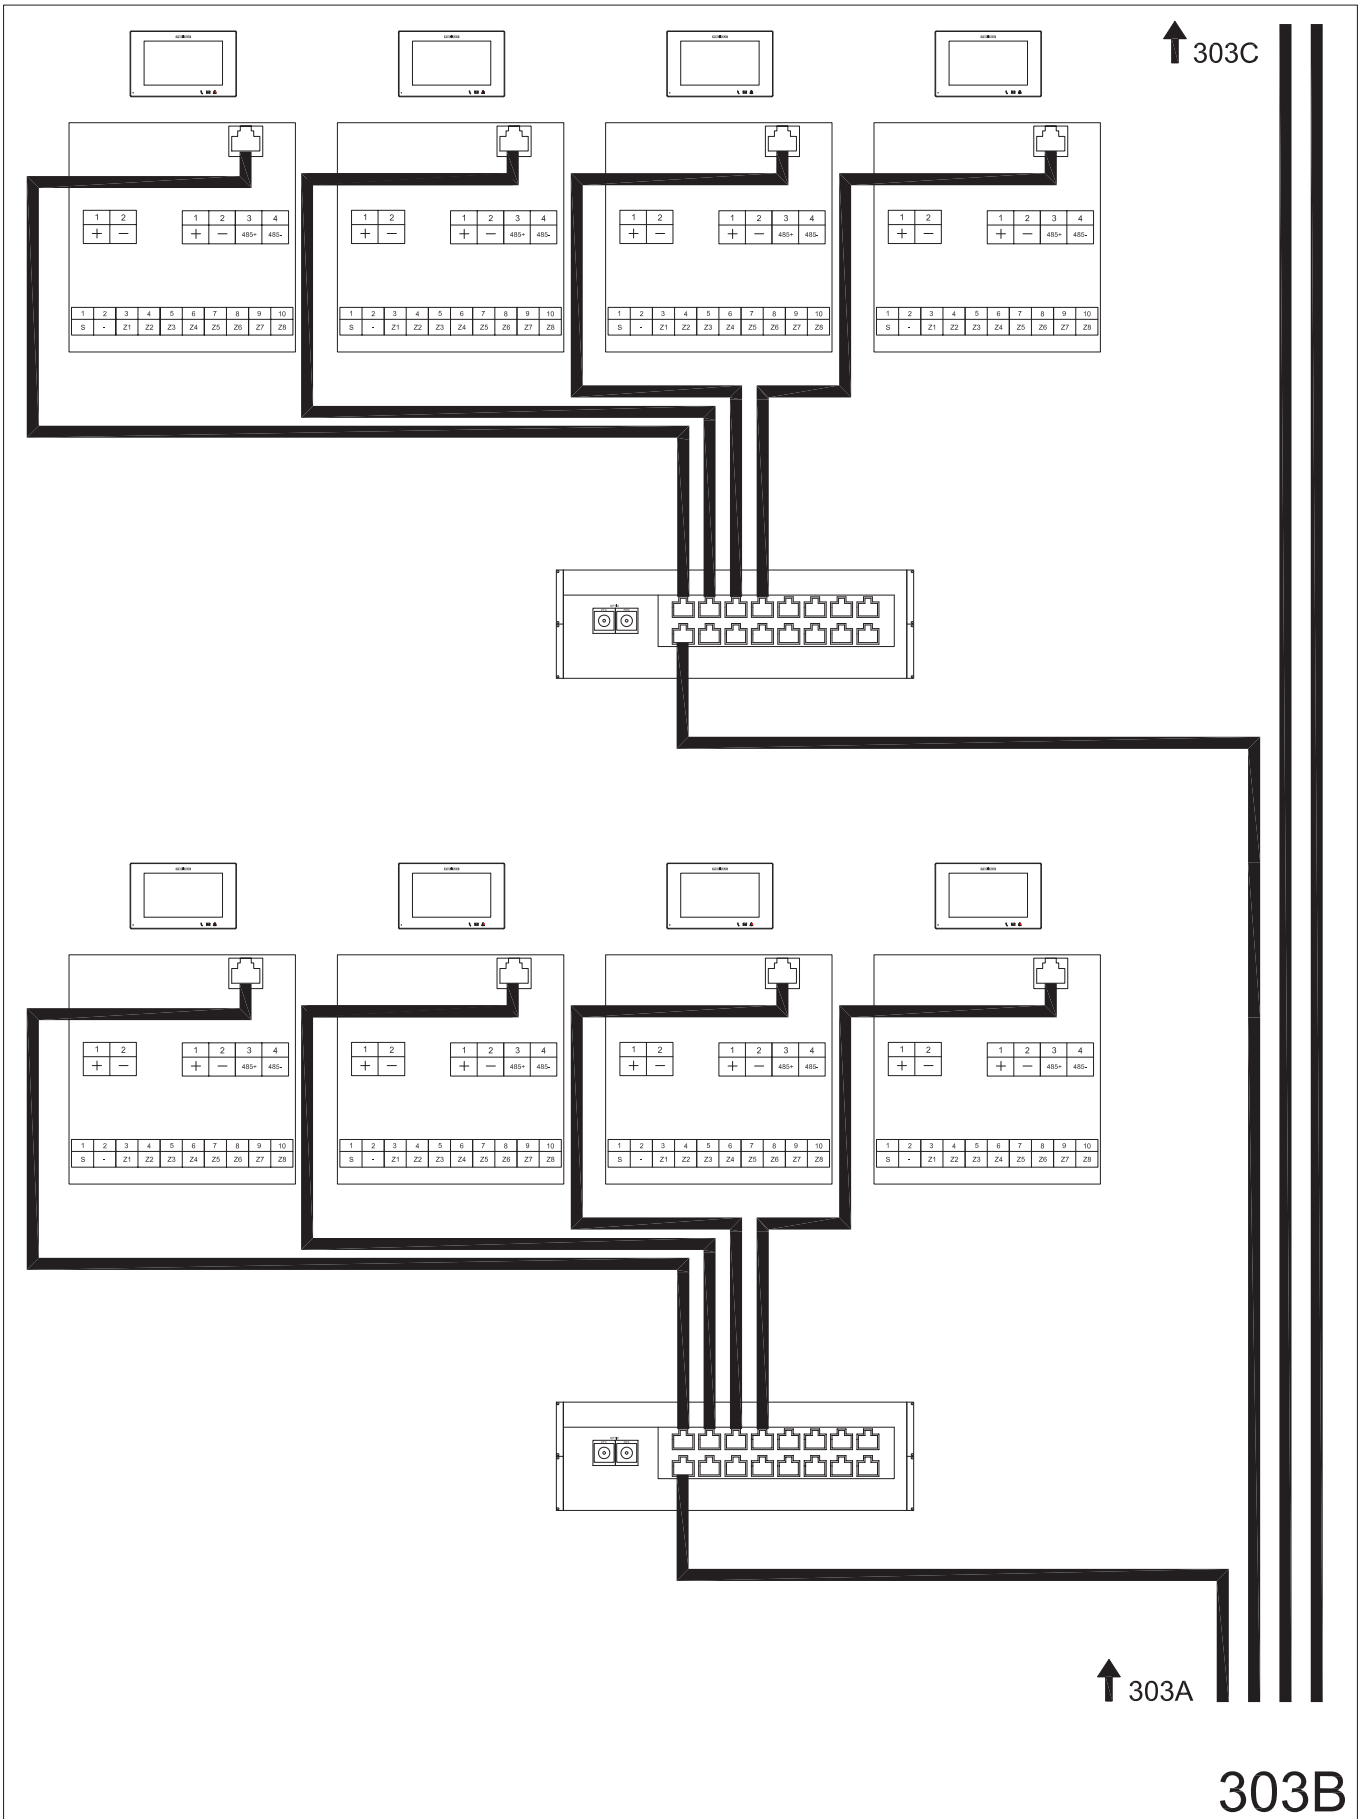

300: 1 INDIVIDUAL BLOCK: 2 Outdoor Panels + Guard Unit + Lift Control Unit. 4 Monitor per floor distribution.

303: Non-PoE Panels – PoE Monitors

303C - WIRING DIAGRAM. Connection detail: Floors. 4 Monitor per floor distribution.

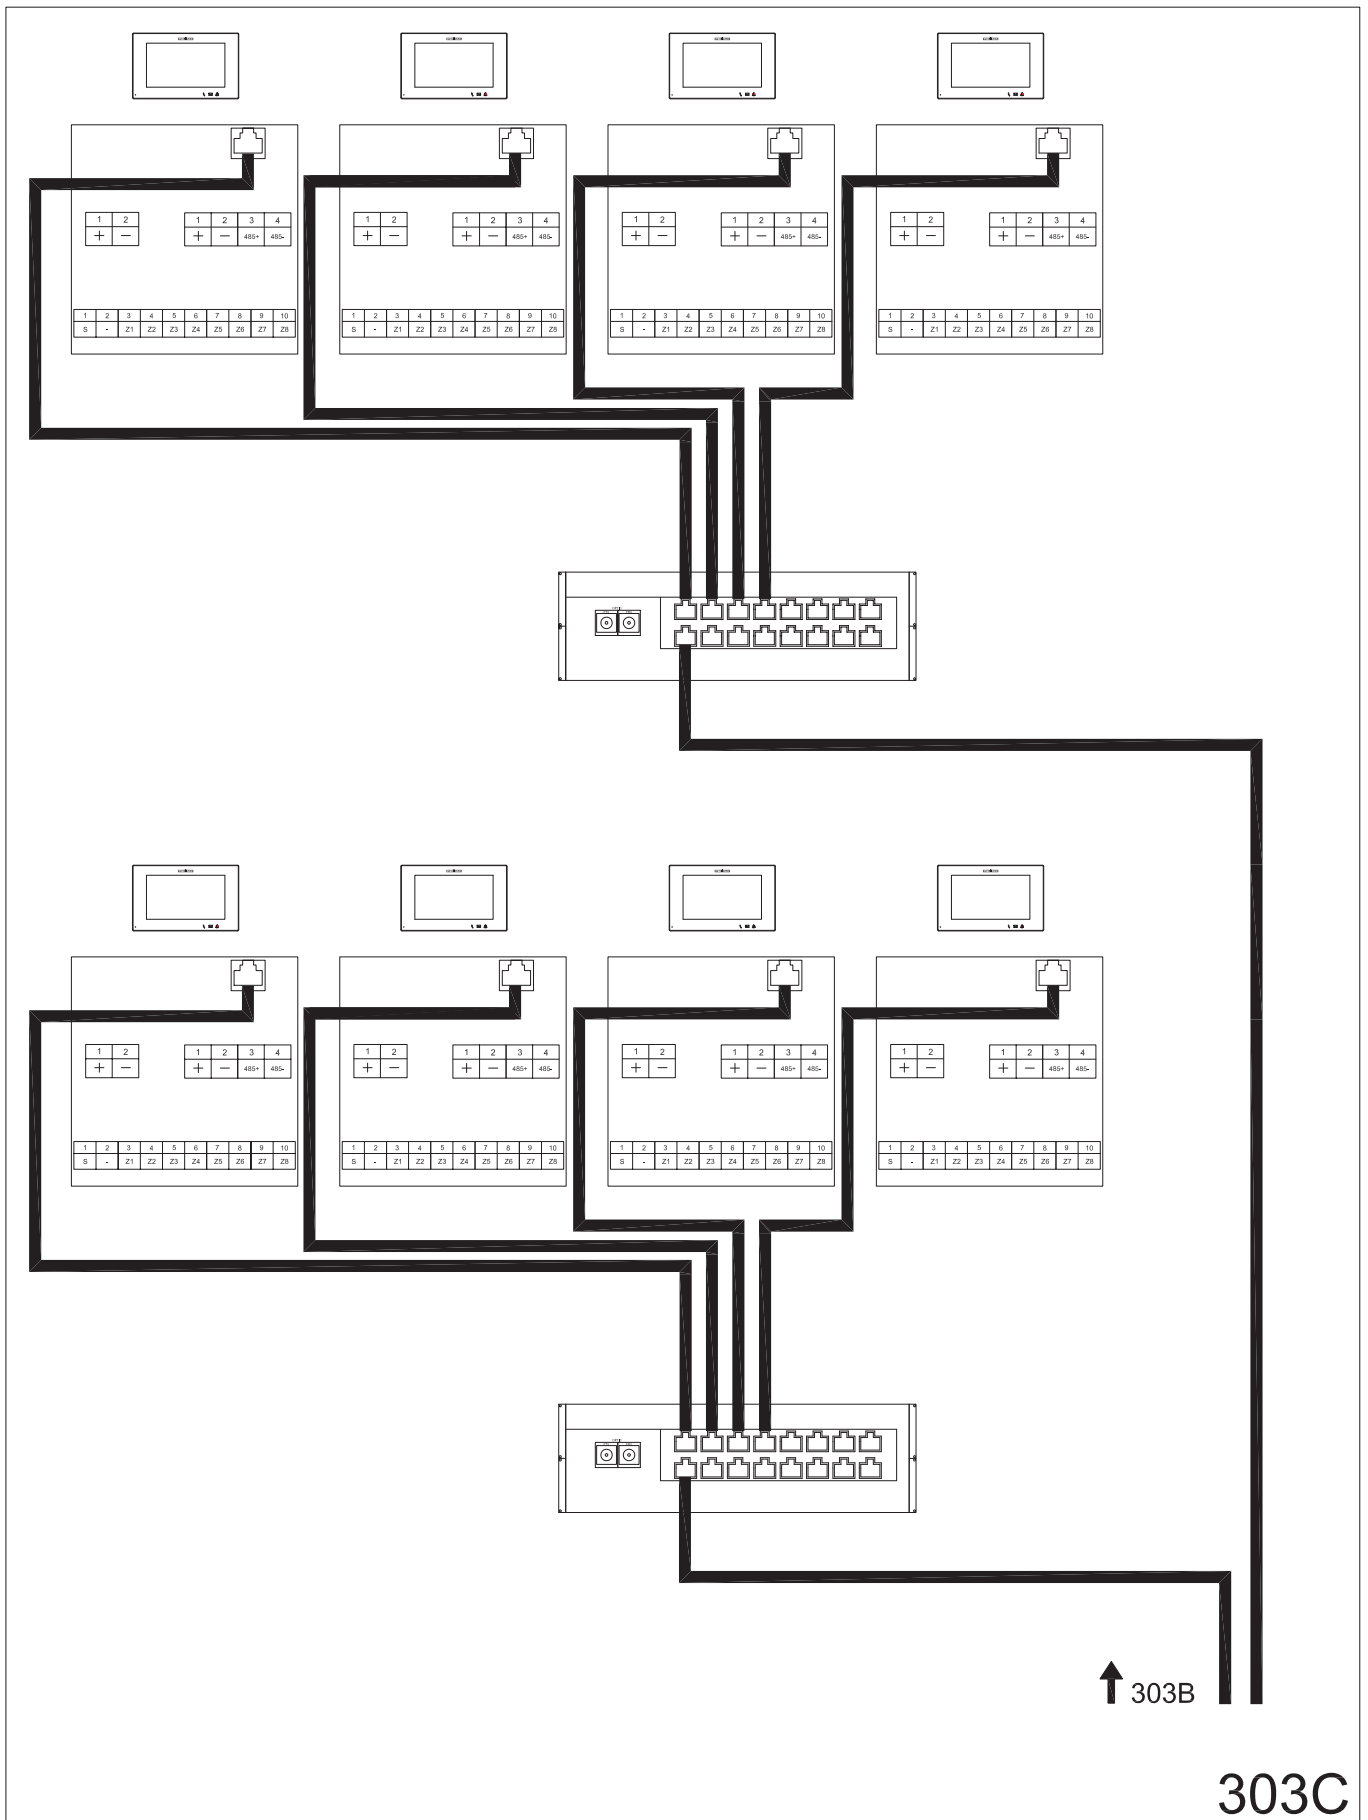


303C

300: 1 INDIVIDUAL BLOCK: 2 Outdoor Panels + Guard Unit + Lift Control Unit. 4 Monitor per floor distribution.

304: PoE Panels – Non PoE Monitors


304 - SINGLE-LINE DIAGRAM.

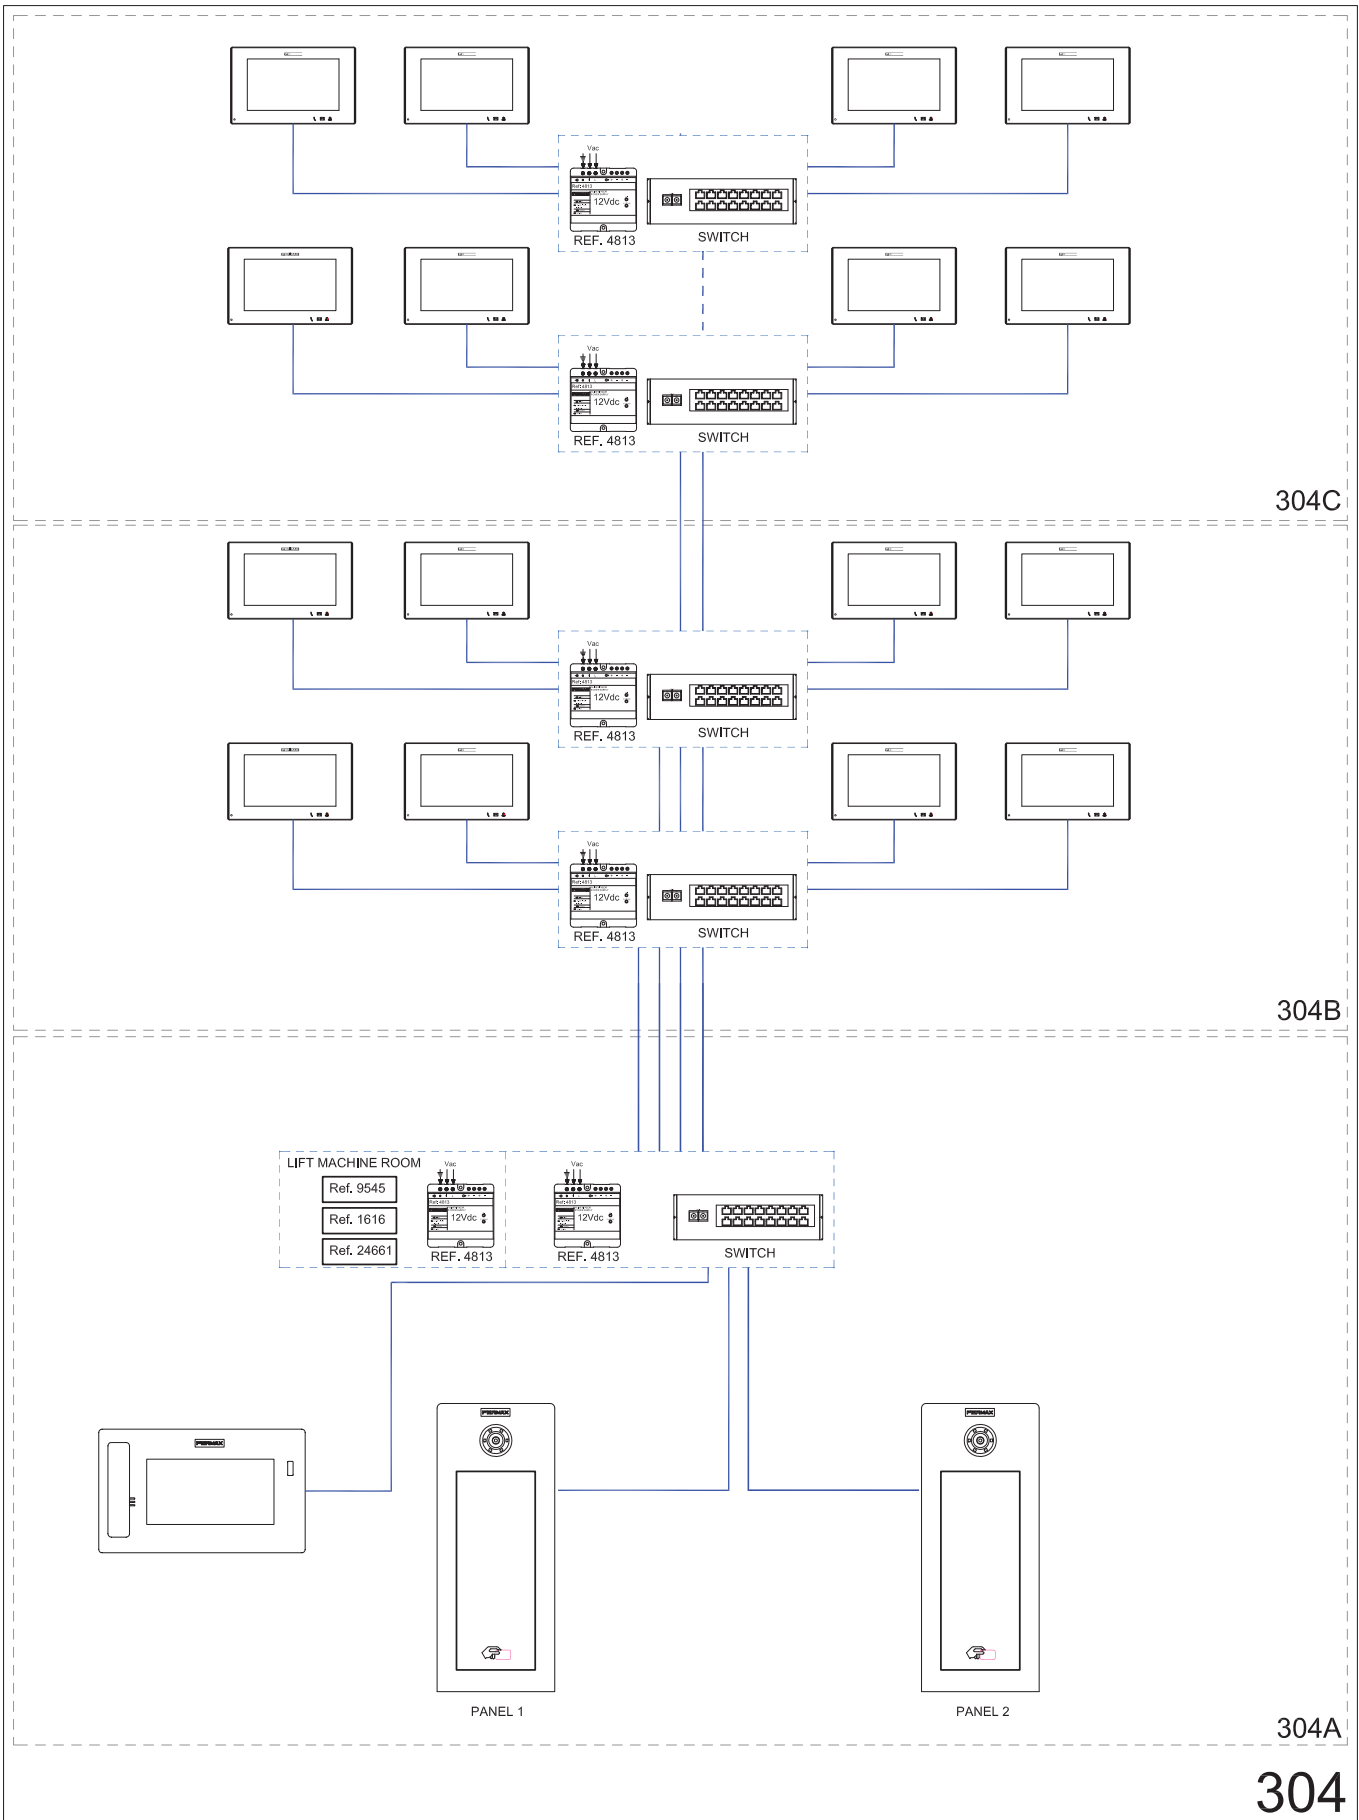

300: 1 INDIVIDUAL BLOCK: 2 Outdoor Panels + Guard Unit + Lift Control Unit. 4 Monitor per floor distribution.

304: PoE Panels – Non PoE Monitors

304A - WIRING DIAGRAM. Connection detail: Outdoor panels + Guard Unit + Lift Control.

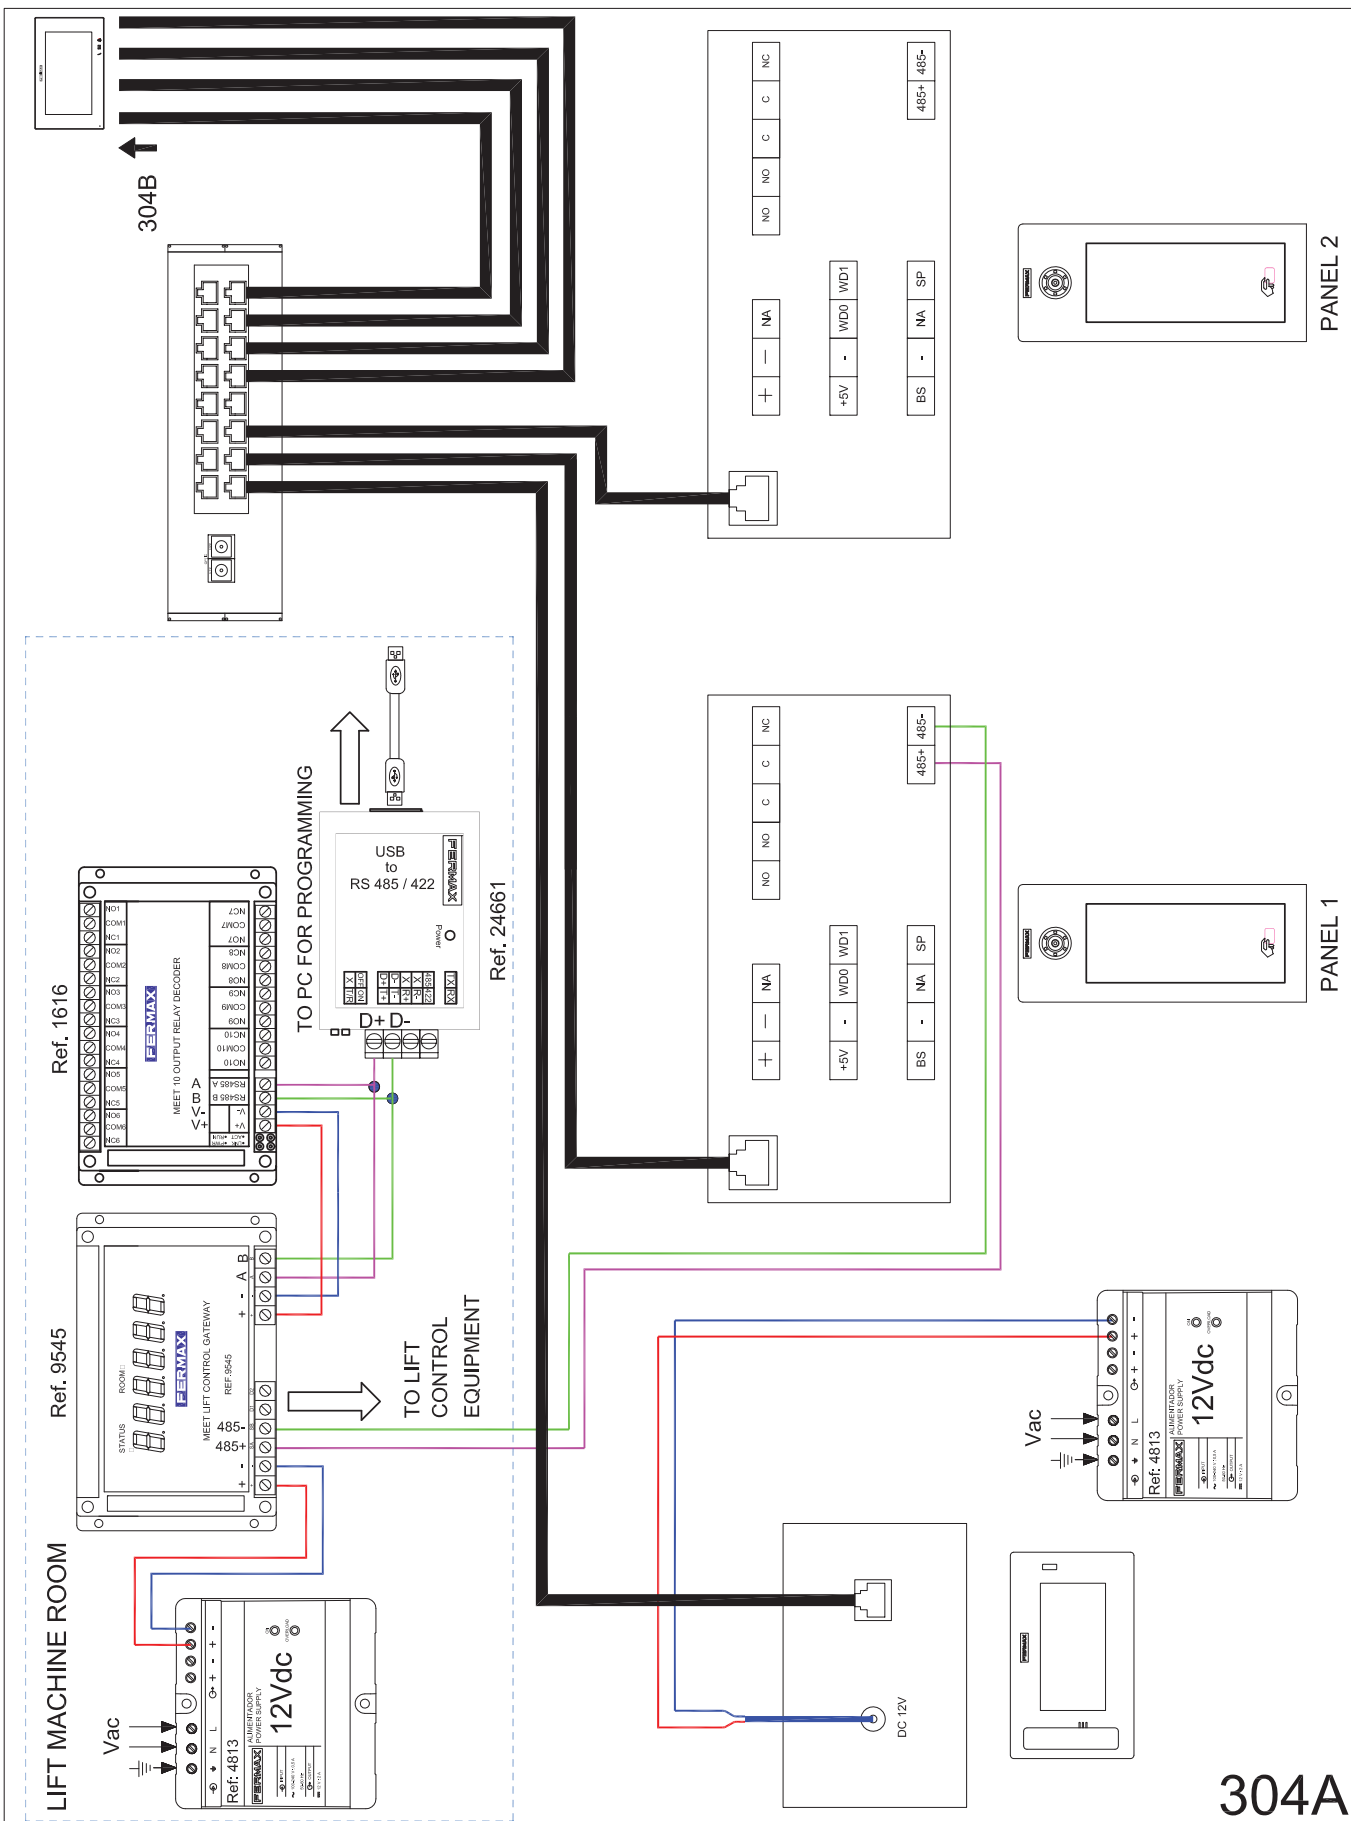


304A

300: 1 INDIVIDUAL BLOCK: 2 Outdoor Panels + Guard Unit + Lift Control Unit. 4 Monitor per floor distribution.

304: PoE Panels – Non PoE Monitors

304B - WIRING DIAGRAM. Connection detail: Floors. 4 Monitor per floor distribution.

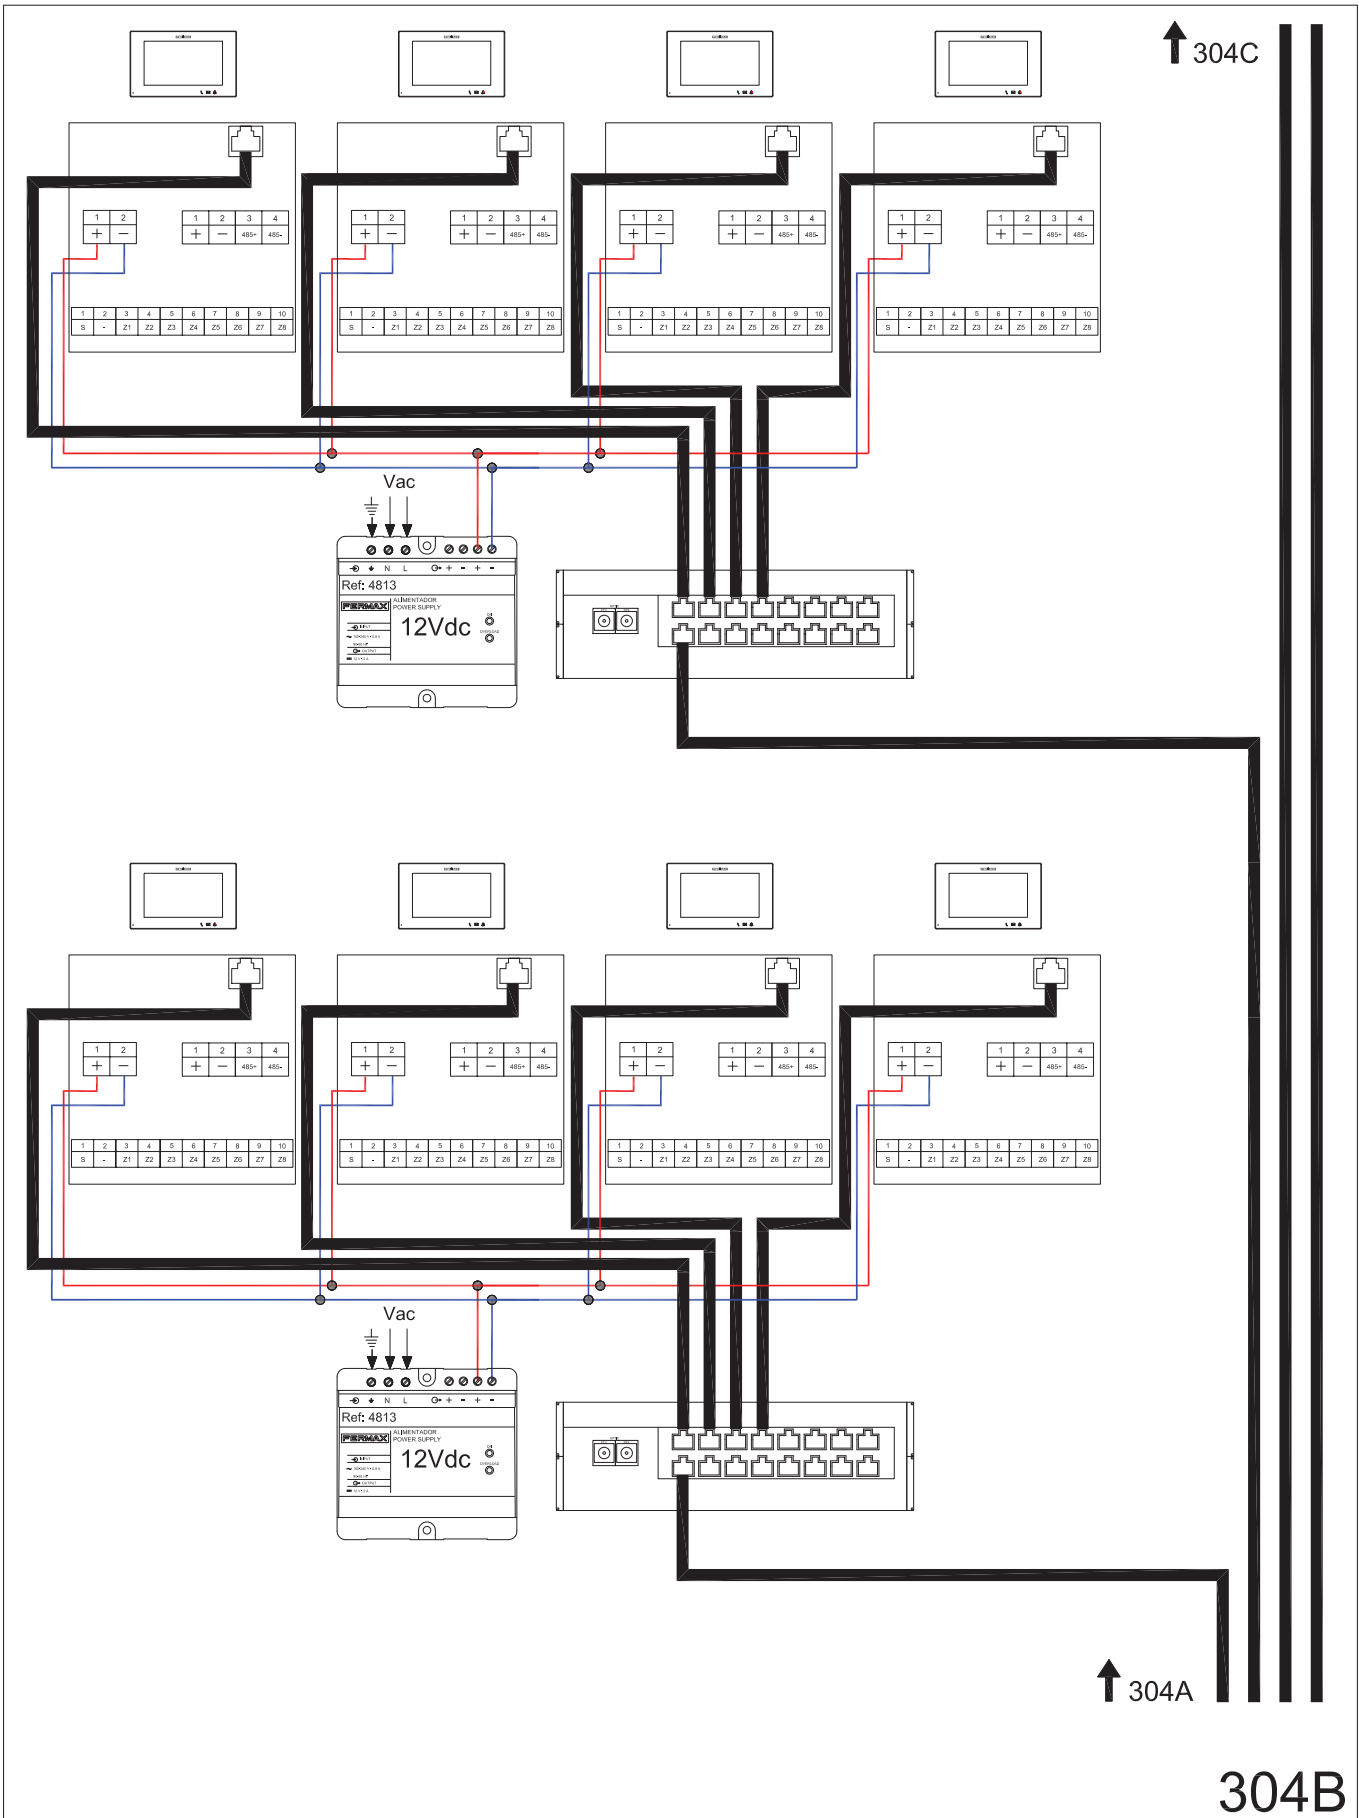

↑ 304C


↑ 304A

304B

300: 1 INDIVIDUAL BLOCK: 2 Outdoor Panels + Guard Unit + Lift Control Unit. 4 Monitor per floor distribution.

304: PoE Panels – Non PoE Monitors


304C - WIRING DIAGRAM. Connection detail: Floors. 4 Monitor per floor distribution.

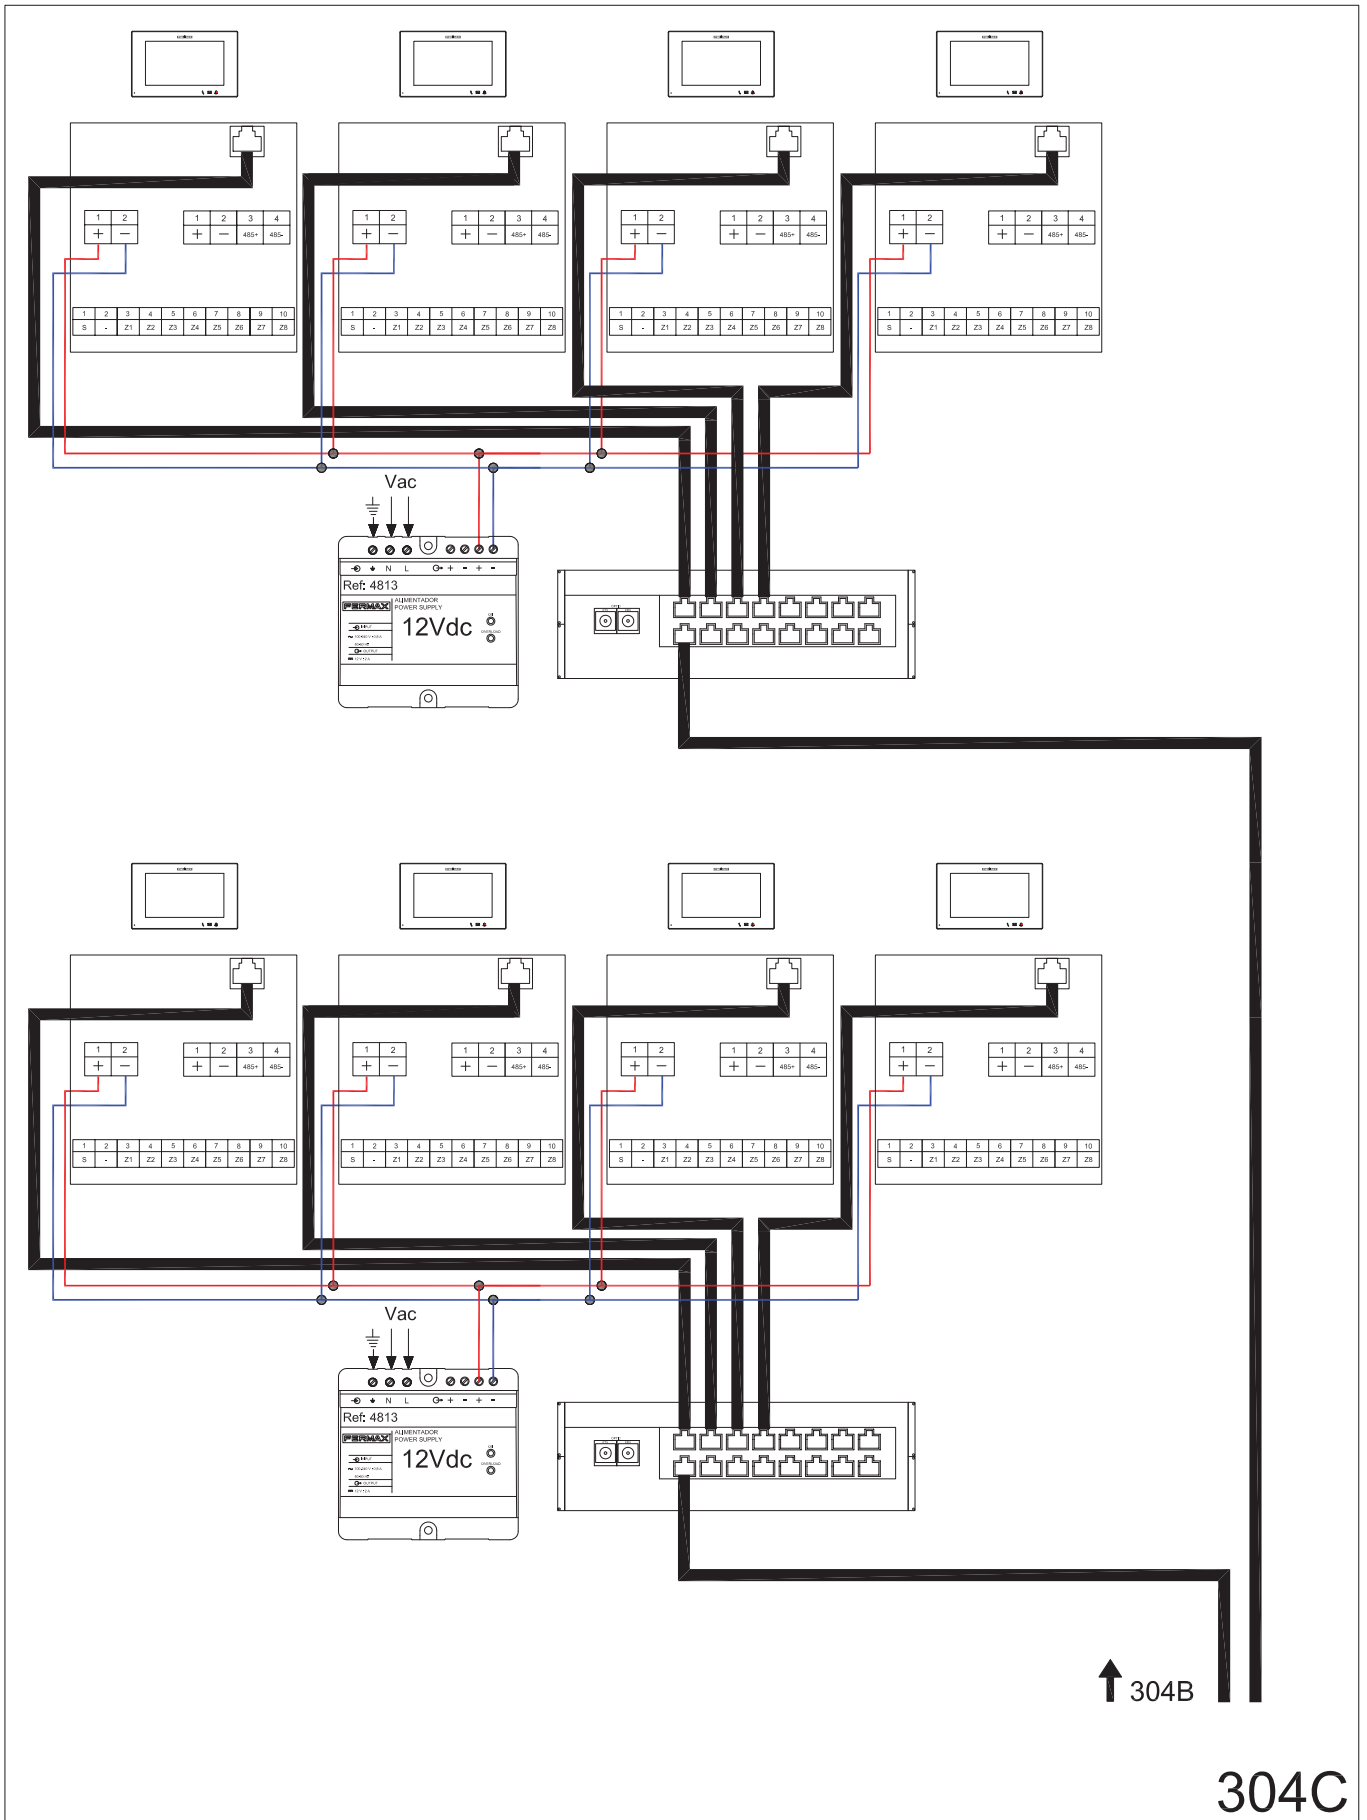

400: 1 INDIVIDUAL BLOCK: 2 Outdoor Panels + Guard Unit + Lift Control Unit. Two 1W Outdoor Panels + Monitor per floor distribution.

401: Non-PoE Devices (Panels & Monitors)

401 - SINGLE-LINE DIAGRAM.

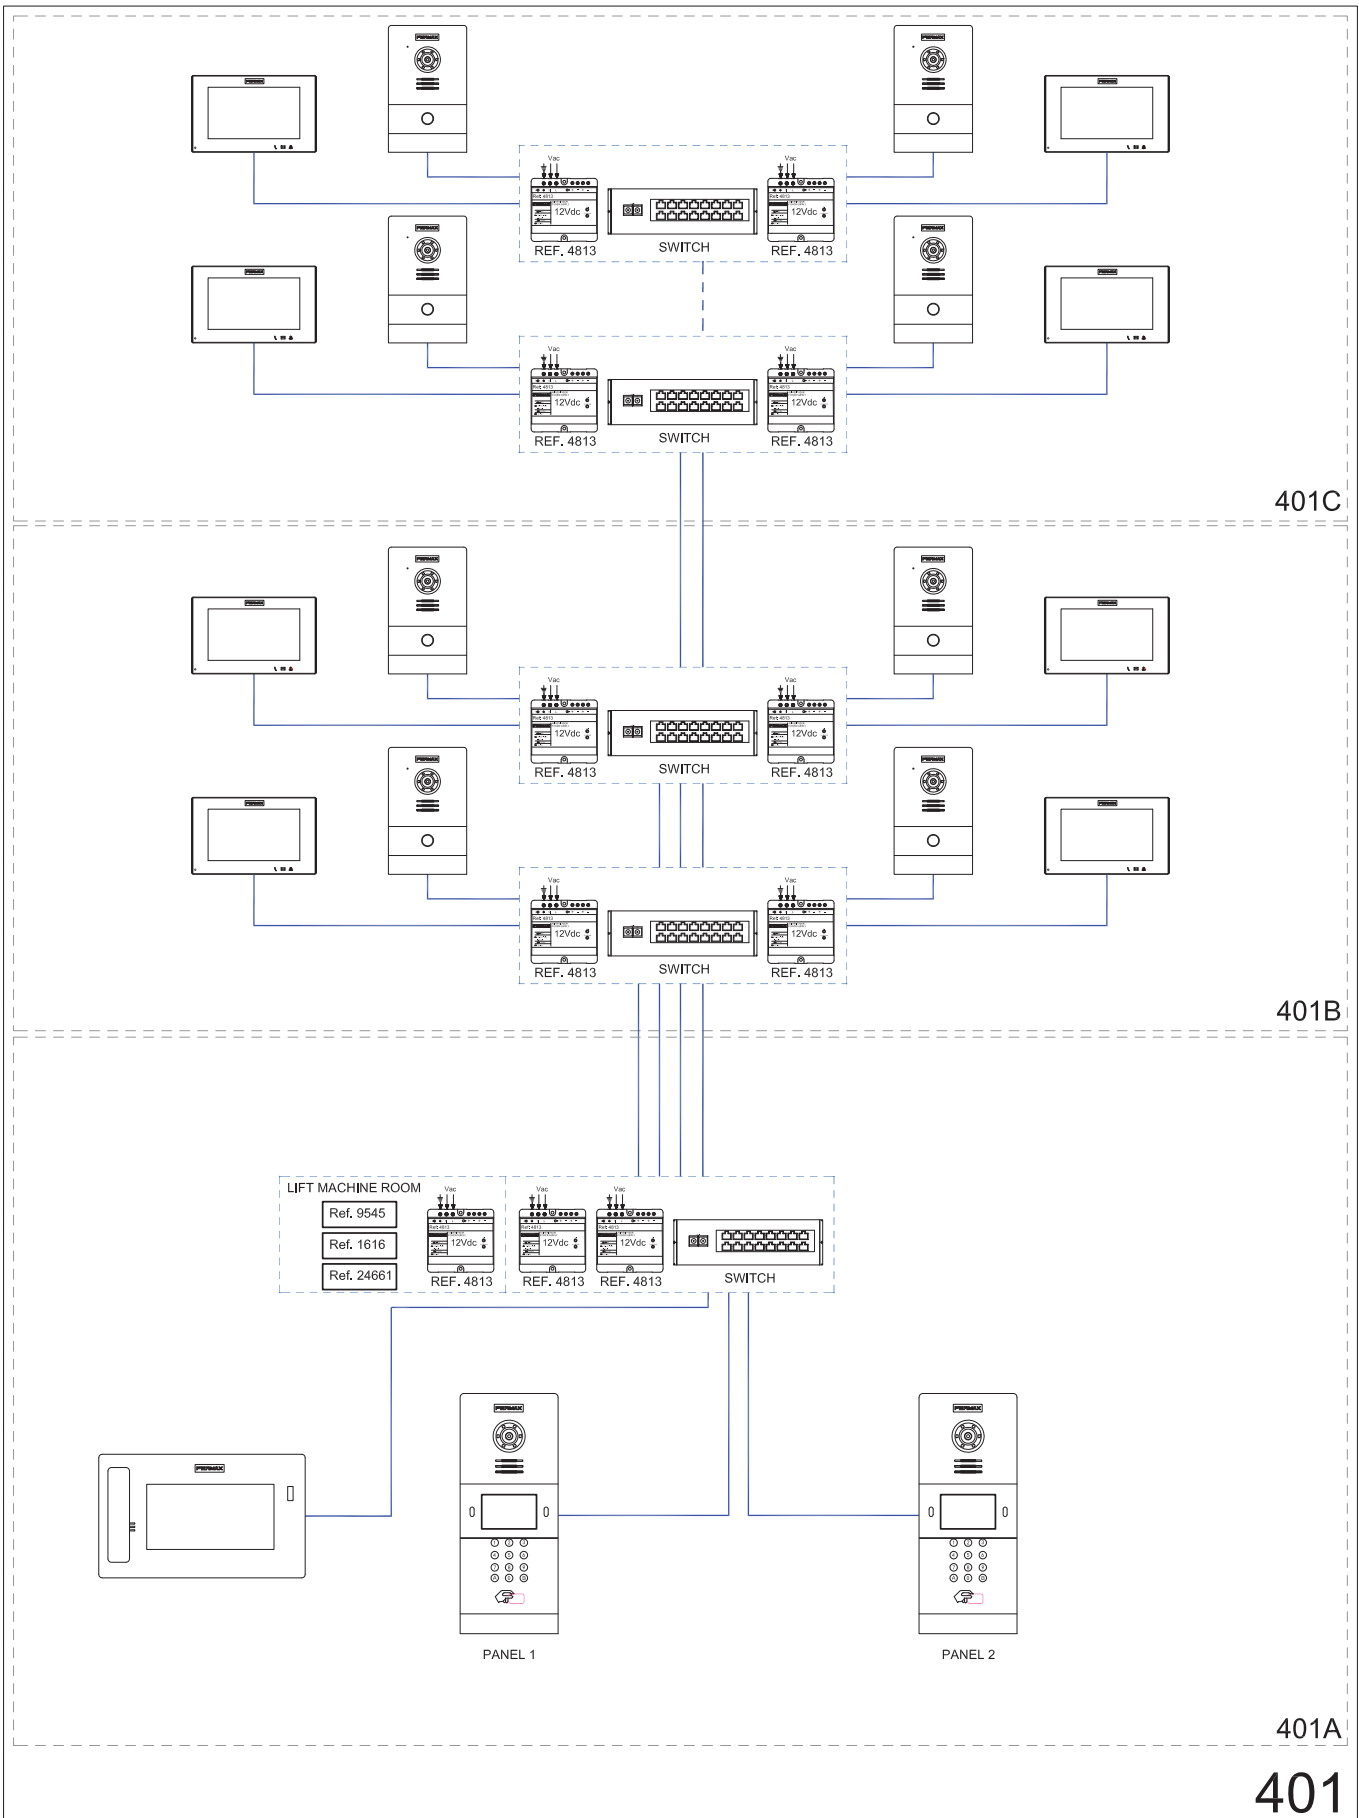

401C

401B

401A

401

PANEL 1

PANEL 2

LIFT MACHINE ROOM

Ref. 9545

Ref. 1616

Ref. 24661

REF. 4813

REF. 4813

REF. 4813

SWITCH

12Vdc

12Vdc

12Vdc

REF. 4813

SWITCH

REF. 4813

REF. 4813

SWITCH

REF. 4813

REF. 4813

SWITCH

REF. 4813

REF. 4813

SWITCH


REF. 4813

III

400: 1 INDIVIDUAL BLOCK: 2 Outdoor Panels + Guard Unit + Lift Control Unit. Two 1W Outdoor Panels + Monitor per floor distribution.

401: Non-PoE Devices (Panels & Monitors)

401A - WIRING DIAGRAM. Connection detail: Outdoor panels + Guard Unit + Lift Control.

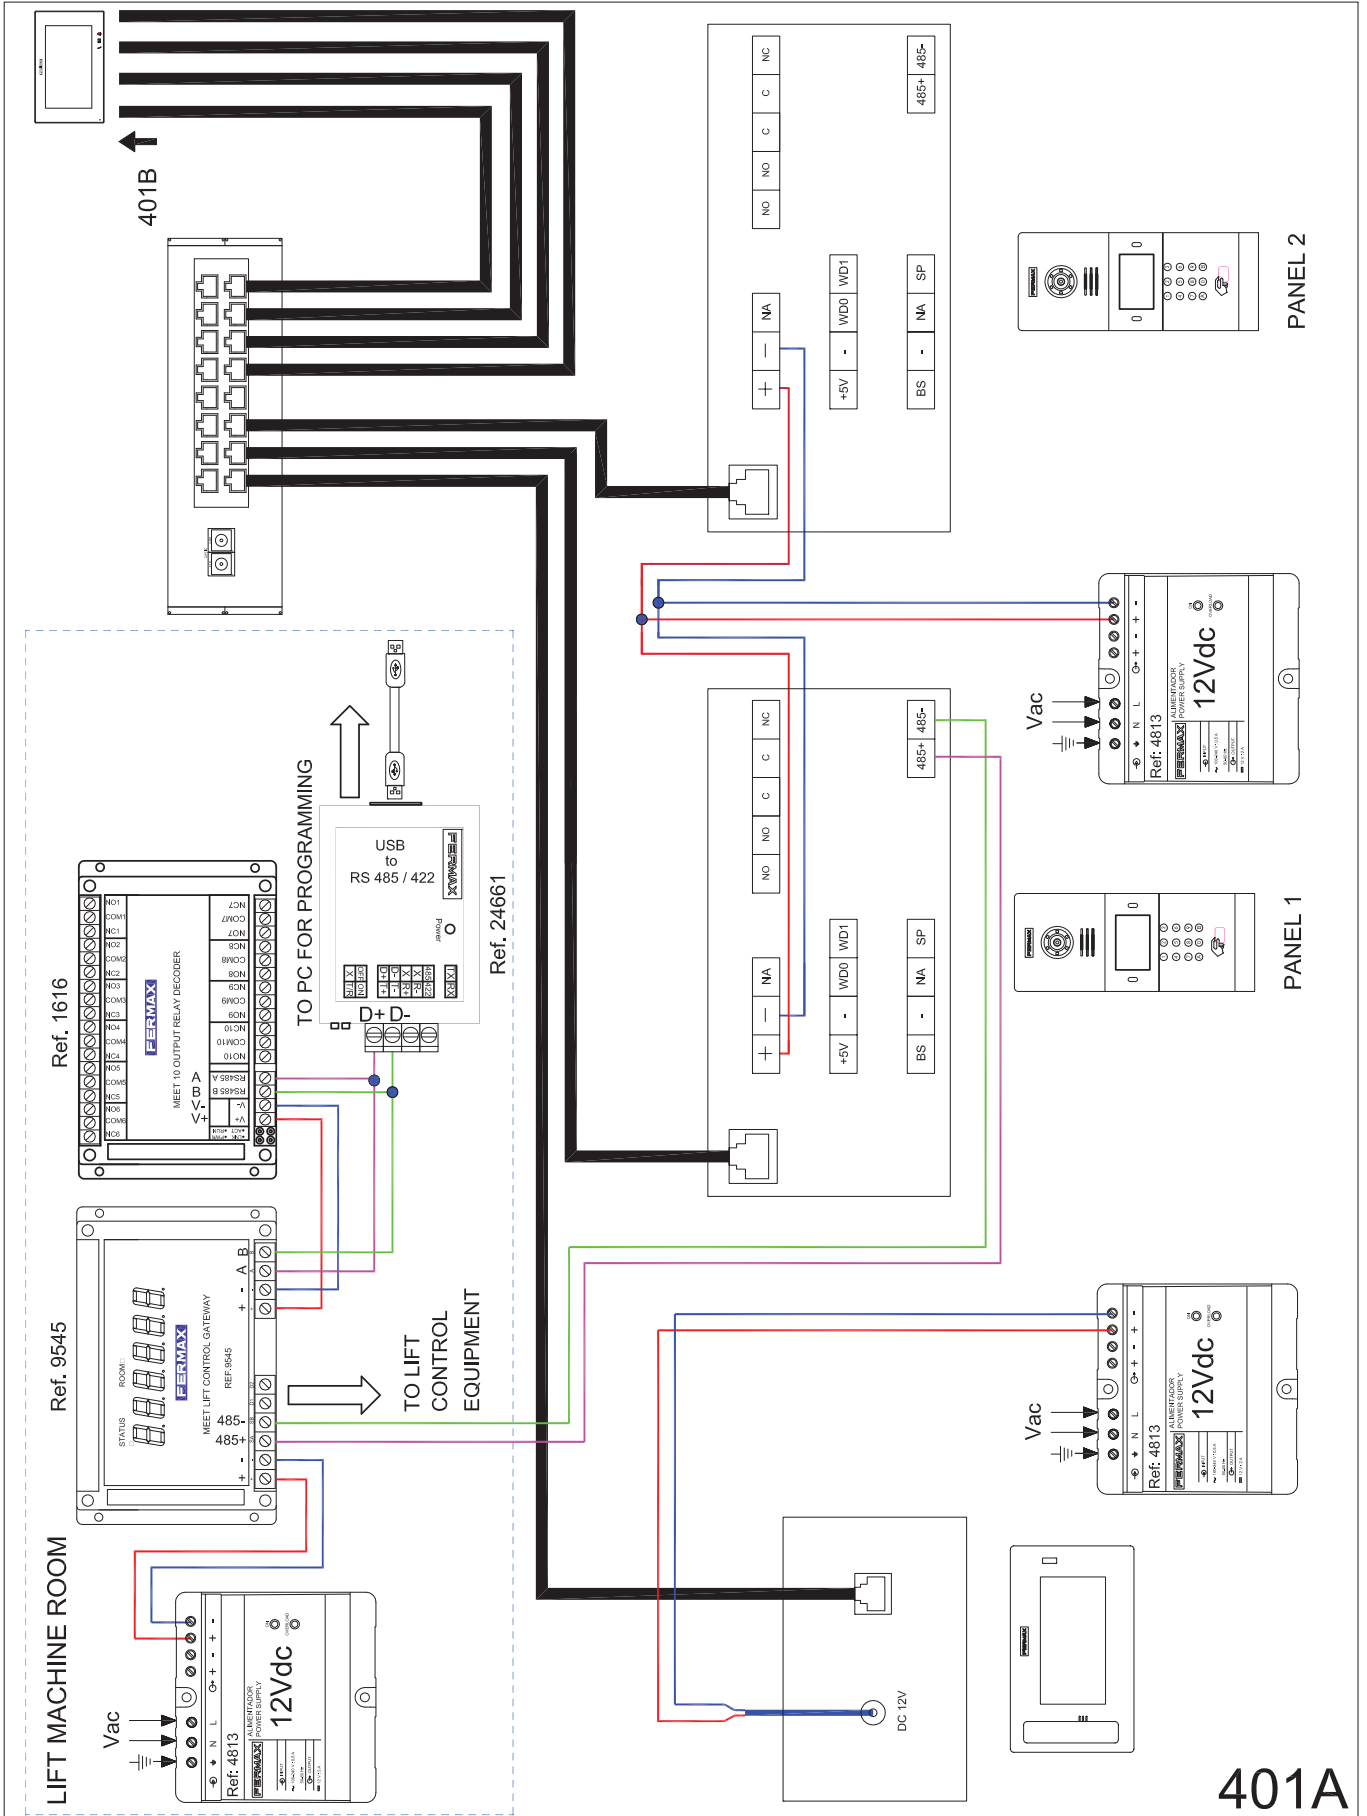


401A

400: 1 INDIVIDUAL BLOCK: 2 Outdoor Panels + Guard Unit + Lift Control Unit. Two 1W Outdoor Panels + Monitor per floor distribution.

401: Non-PoE Devices (Panels & Monitors)


401B - WIRING DIAGRAM. Connection detail: Two 1W Outdoor Panels + Monitor per floor distribution.

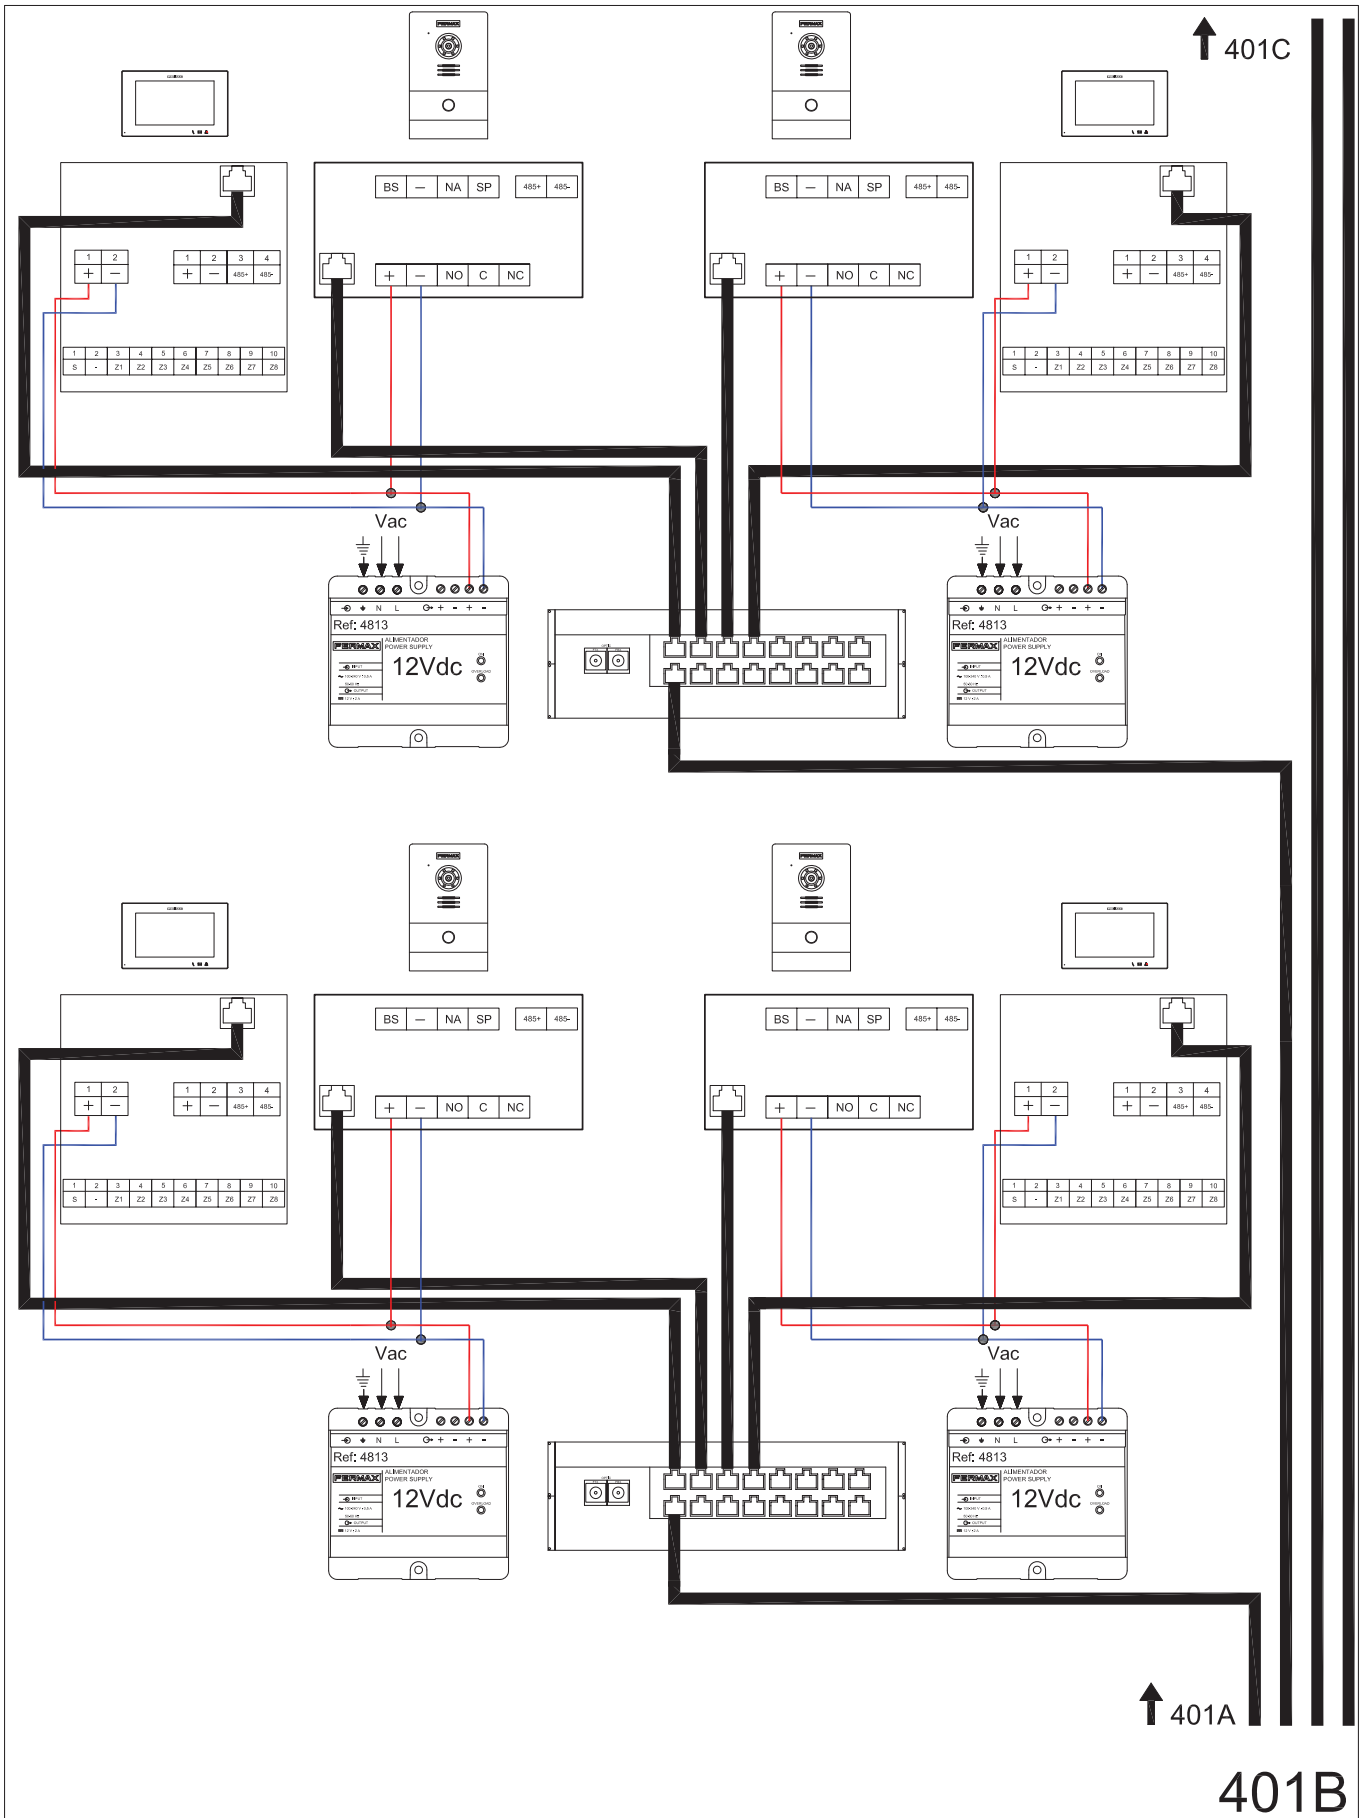

400: 1 INDIVIDUAL BLOCK: 2 Outdoor Panels + Guard Unit + Lift Control Unit. Two 1W Outdoor Panels + Monitor per floor distribution.

401: Non-PoE Devices (Panels & Monitors)


401C - WIRING DIAGRAM. Connection detail: Two 1W Outdoor Panels + Monitor per floor distribution.

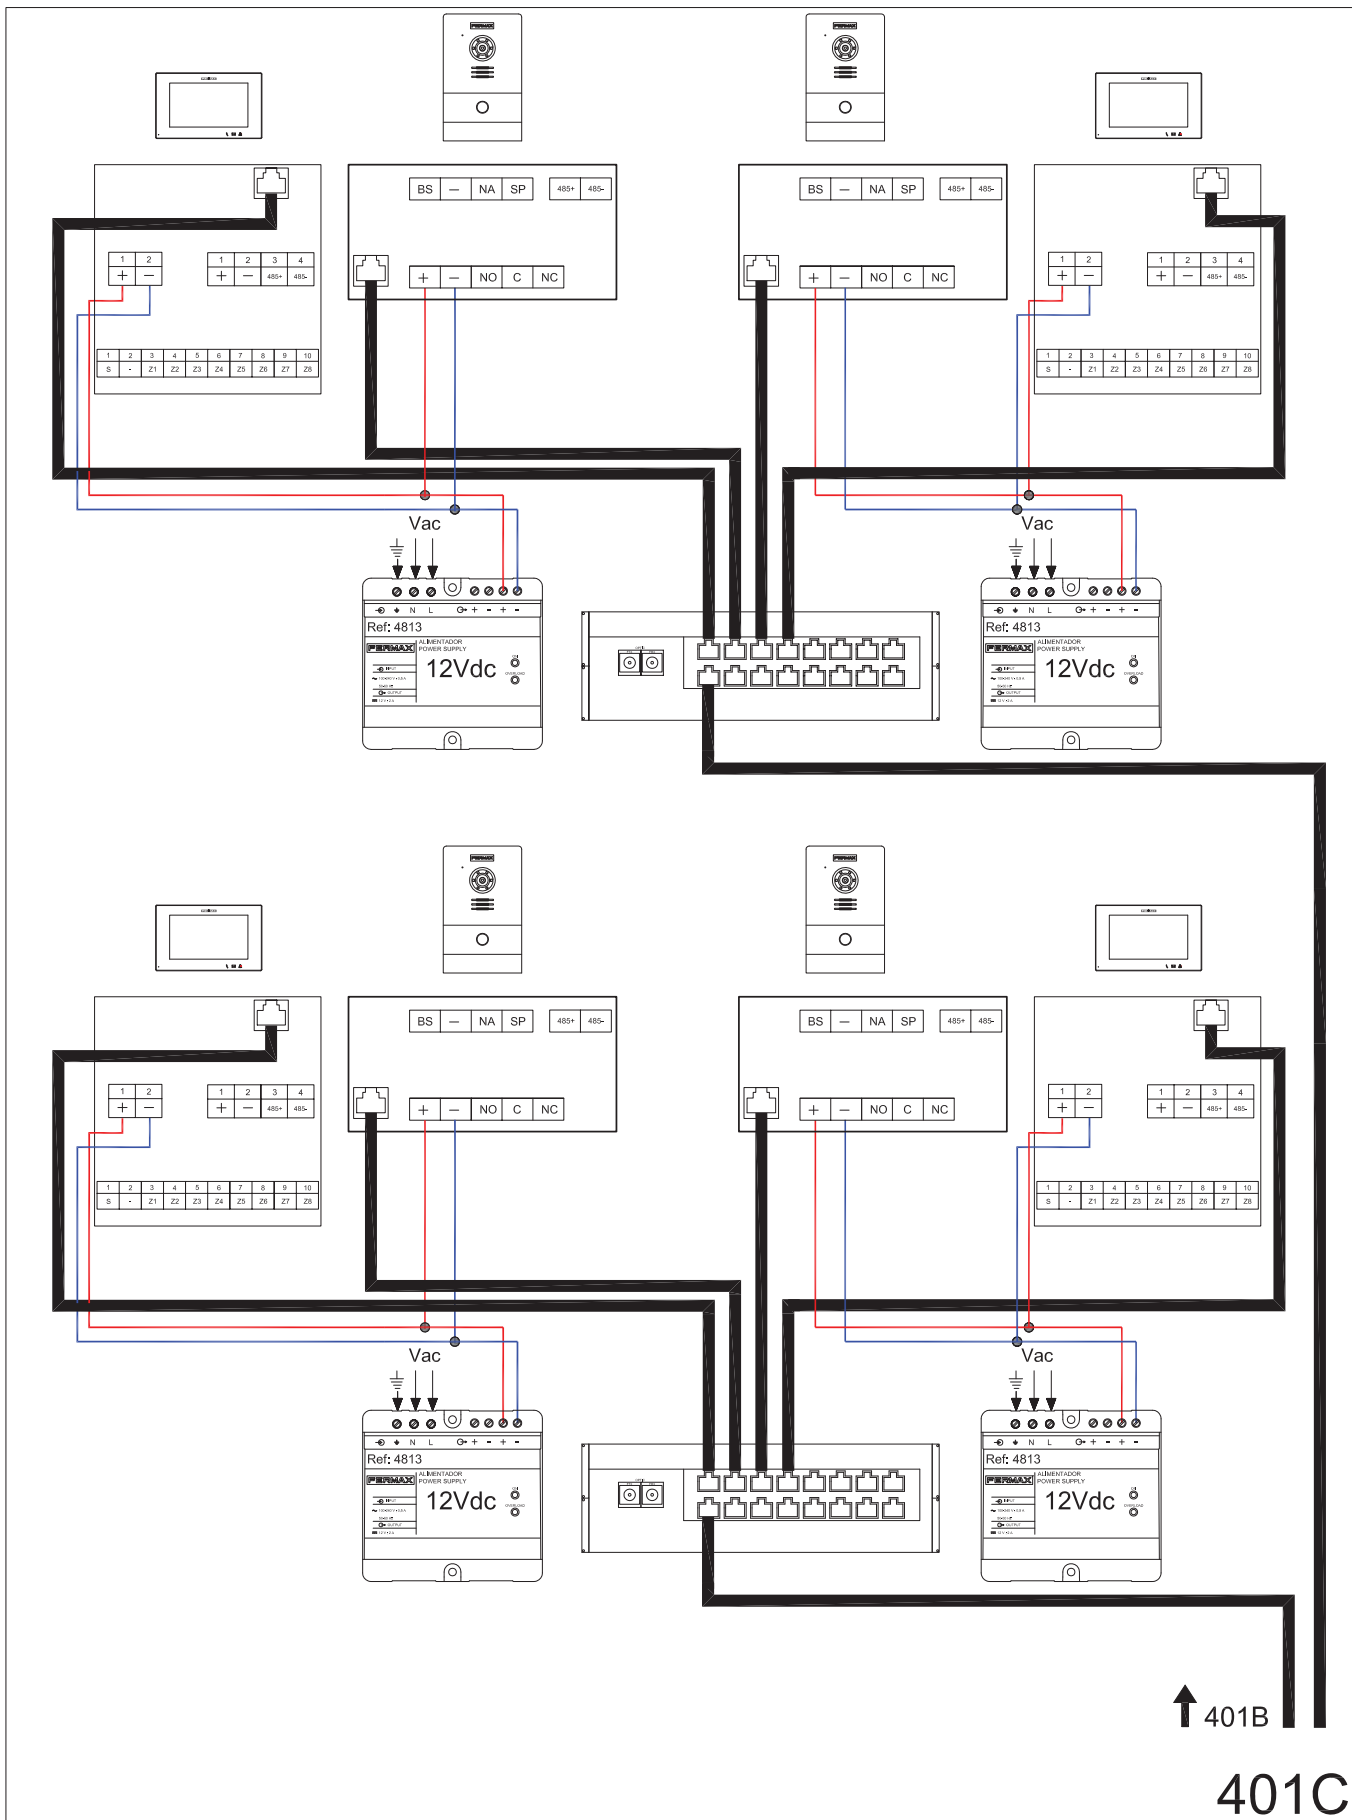

400: 1 INDIVIDUAL BLOCK: 2 Outdoor Panels + Guard Unit + Lift Control Unit. Two 1W Outdoor Panels + Monitor per floor distribution.

402: All PoE Devices (Panels & Monitors)

402 - SINGLE-LINE DIAGRAM.

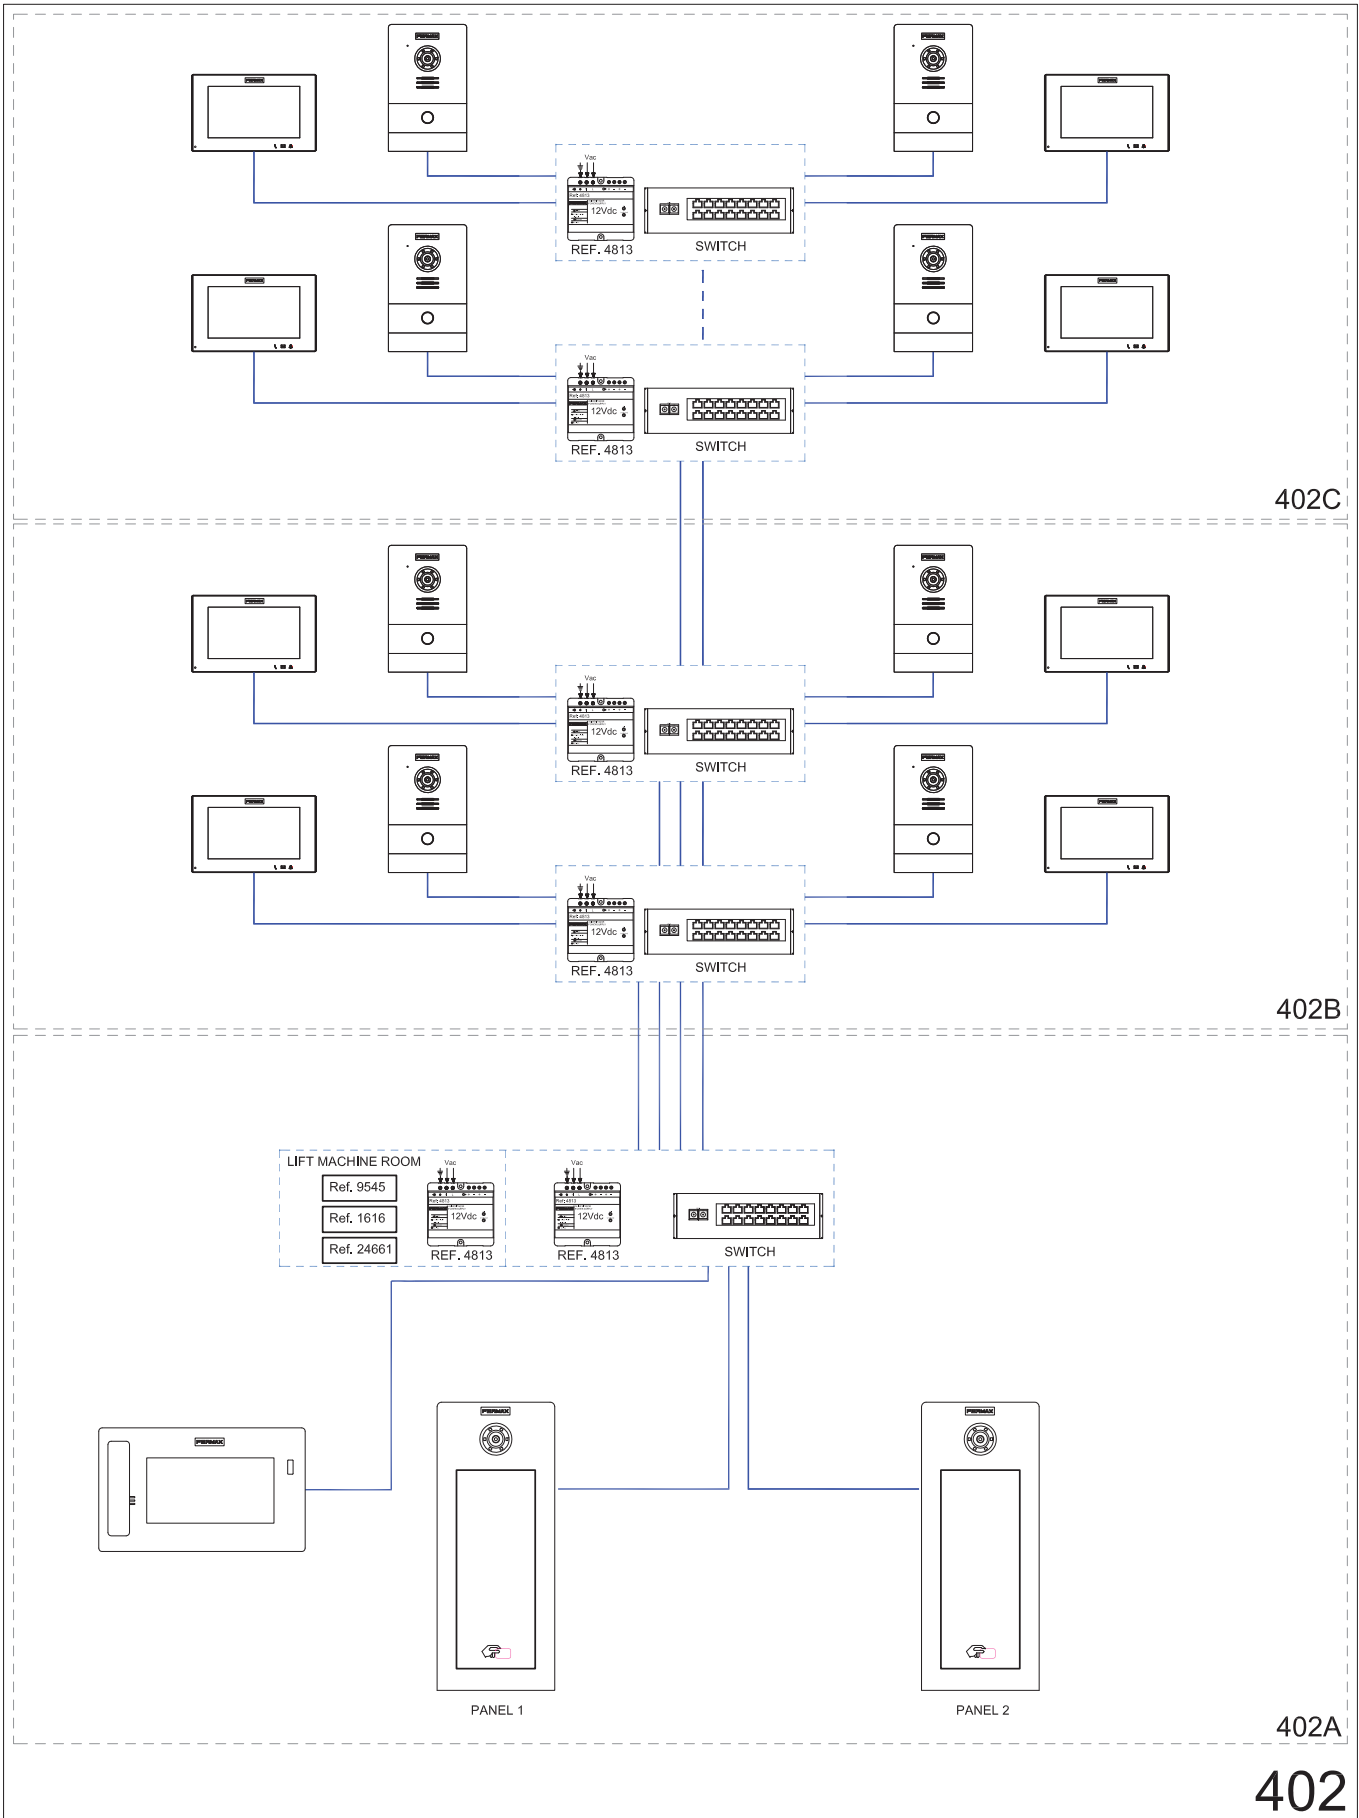


402

400: 1 INDIVIDUAL BLOCK: 2 Outdoor Panels + Guard Unit + Lift Control Unit. Two 1W Outdoor Panels + Monitor per floor distribution.

402: All PoE Devices (Panels & Monitors)

402A - WIRING DIAGRAM. Connection detail: Outdoor panels + Guard Unit + Lift Control.

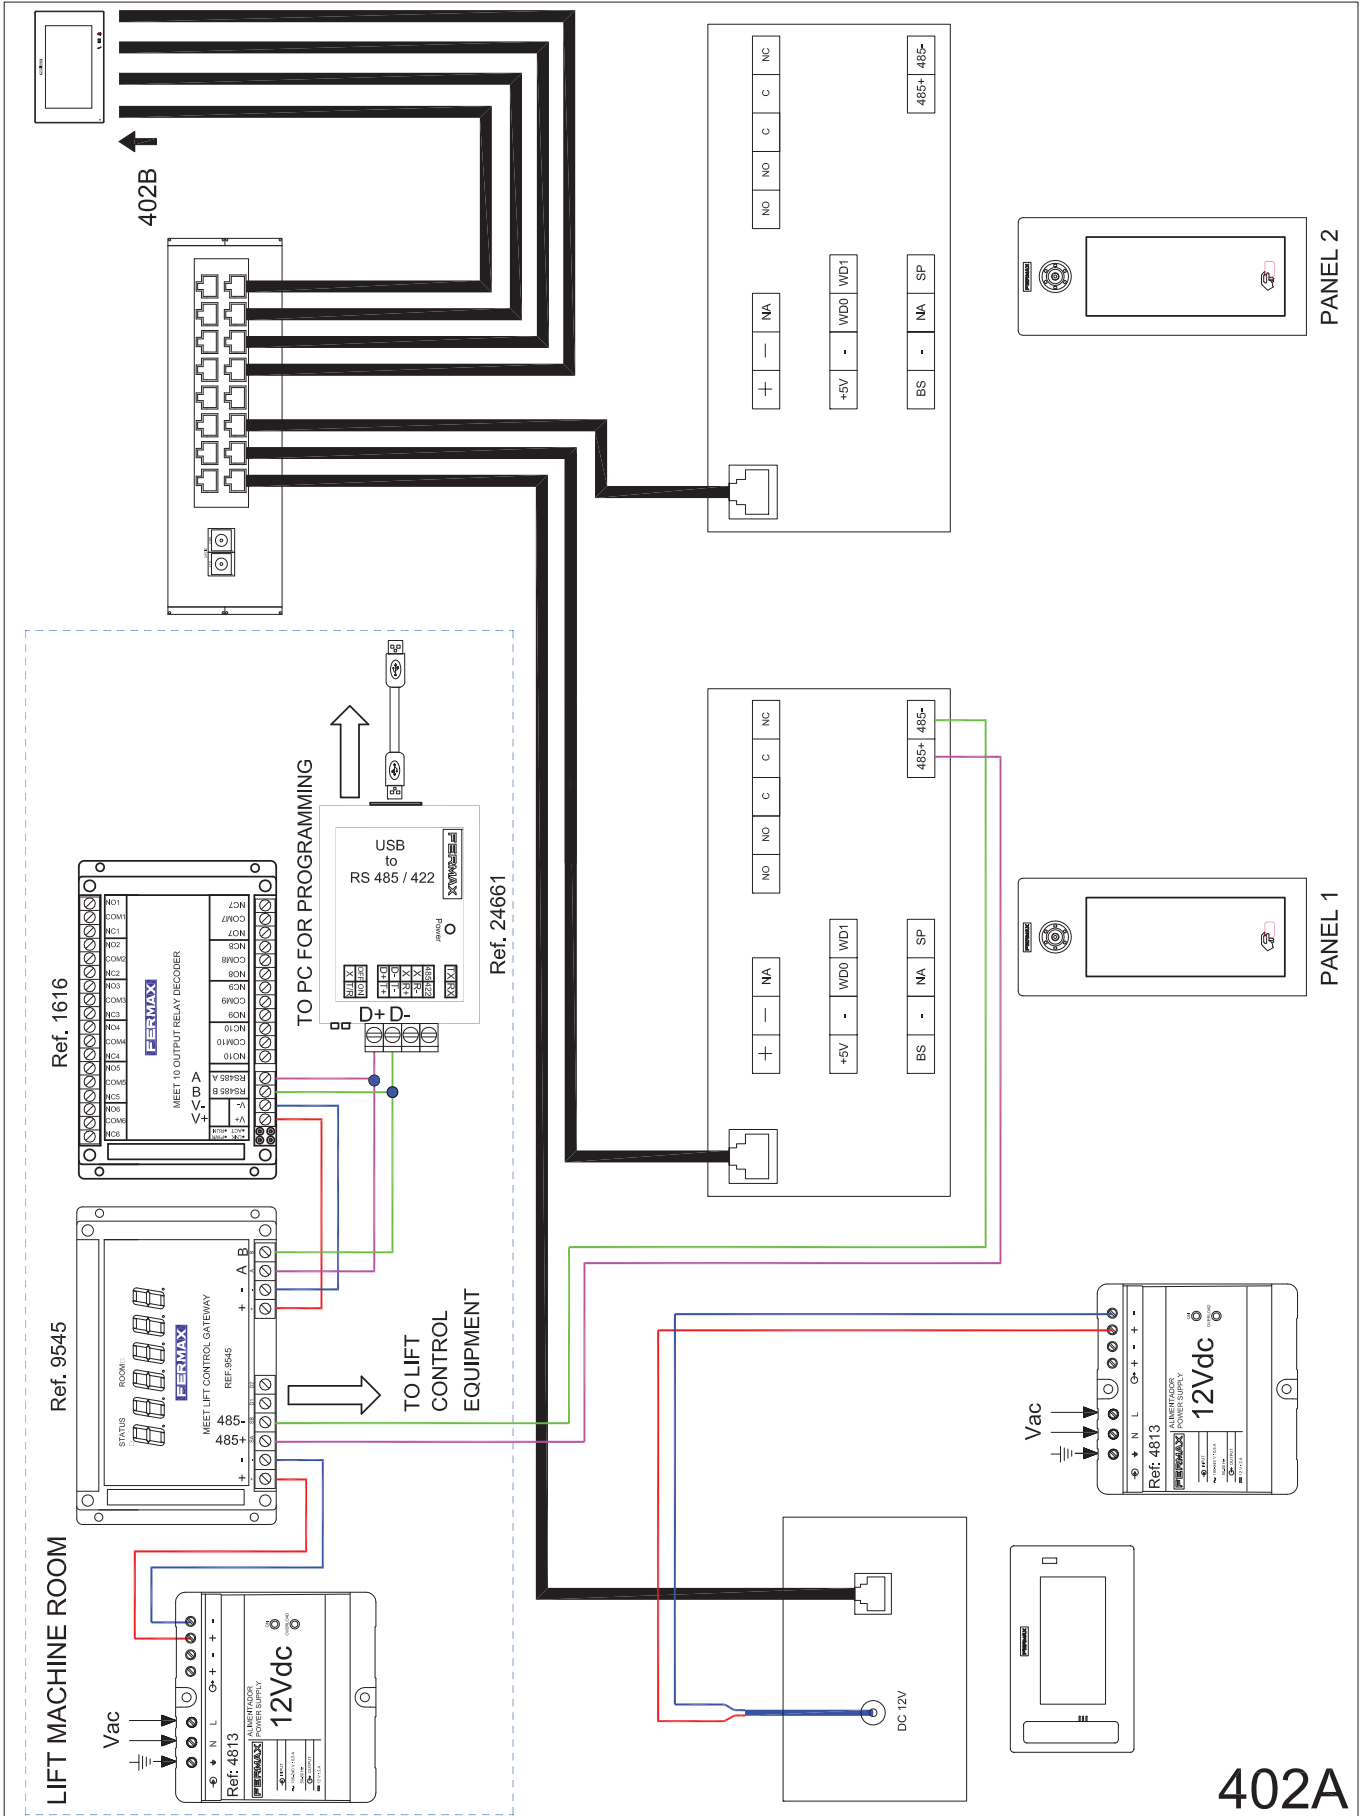


402A

400: 1 INDIVIDUAL BLOCK: 2 Outdoor Panels + Guard Unit + Lift Control Unit. Two 1W Outdoor Panels + Monitor per floor distribution.

402: All PoE Devices (Panels & Monitors)

402C - WIRING DIAGRAM. Connection detail: Two 1W Outdoor Panels + Monitor per floor distribution.

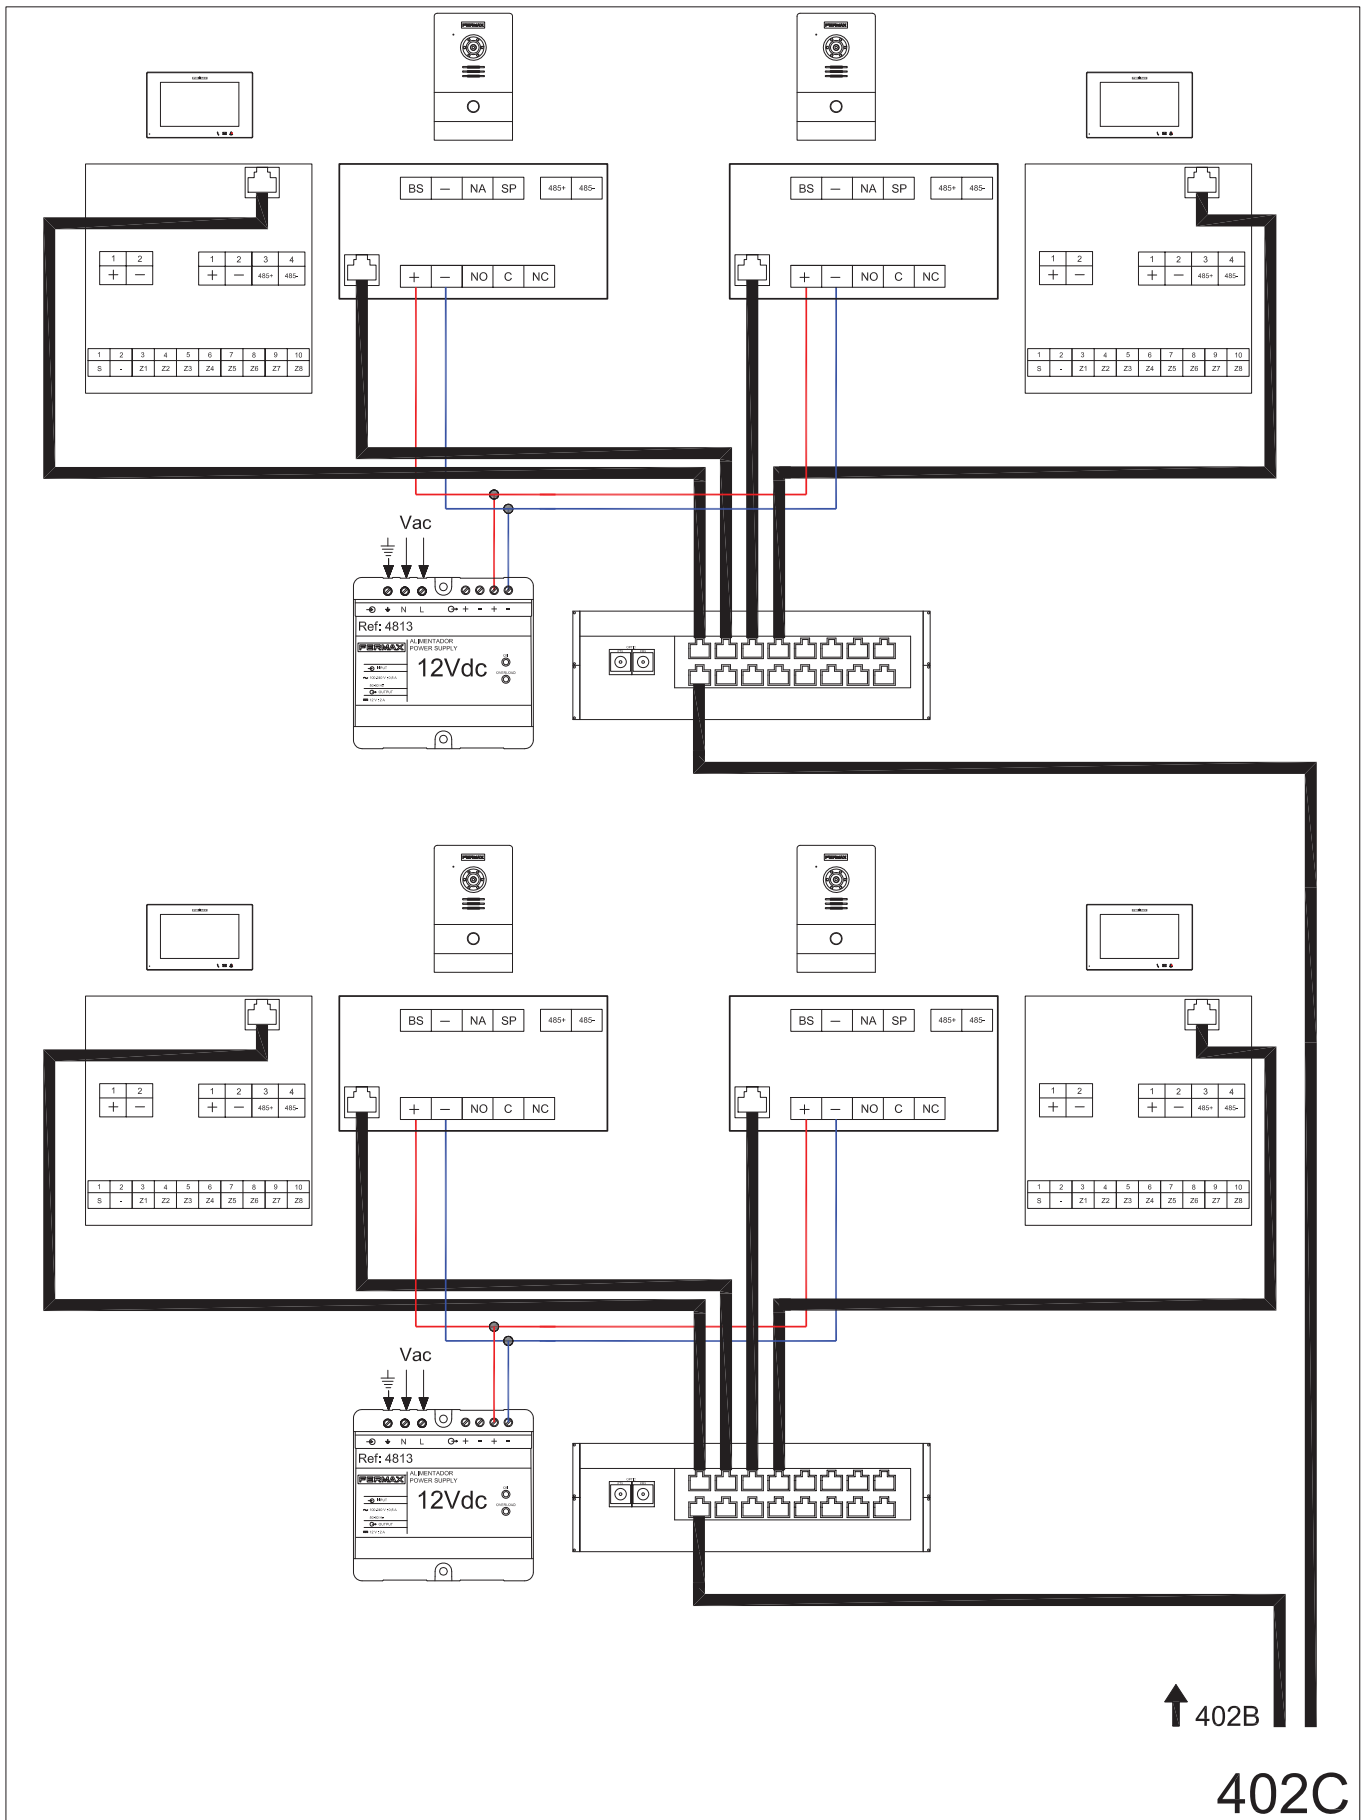


↑ 402B
402C

400: 1 INDIVIDUAL BLOCK: 2 Outdoor Panels + Guard Unit + Lift Control Unit. Two 1W Outdoor Panels + Monitor per floor distribution.

403: Non-PoE Panels – PoE Monitors


403 - SINGLE-LINE DIAGRAM.

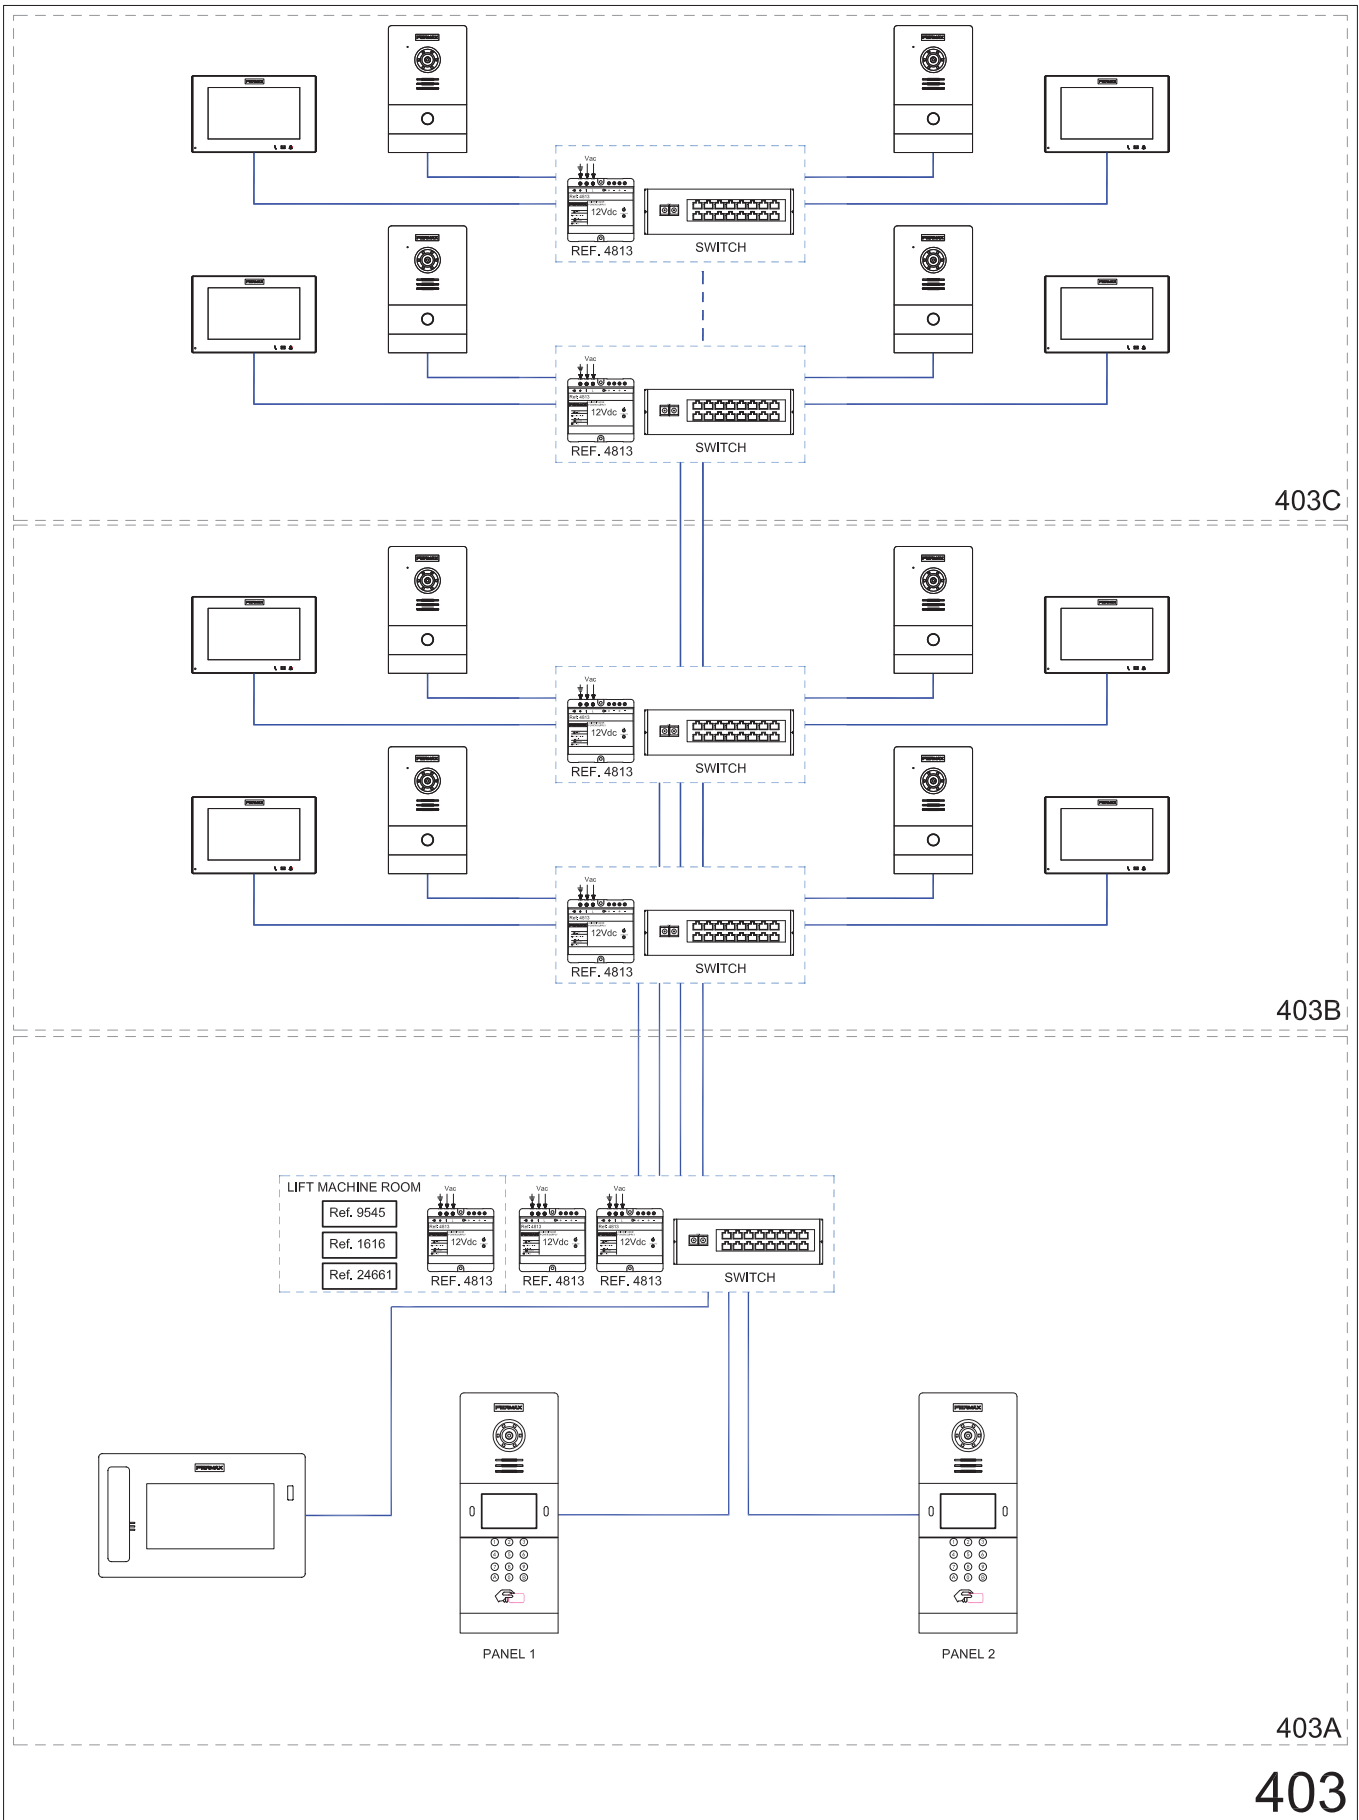

400: 1 INDIVIDUAL BLOCK: 2 Outdoor Panels + Guard Unit + Lift Control Unit. Two 1W Outdoor Panels + Monitor per floor distribution.

403: Non-PoE Panels – PoE Monitors

403A - WIRING DIAGRAM. Connection detail: Outdoor panels + Guard Unit + Lift Control.

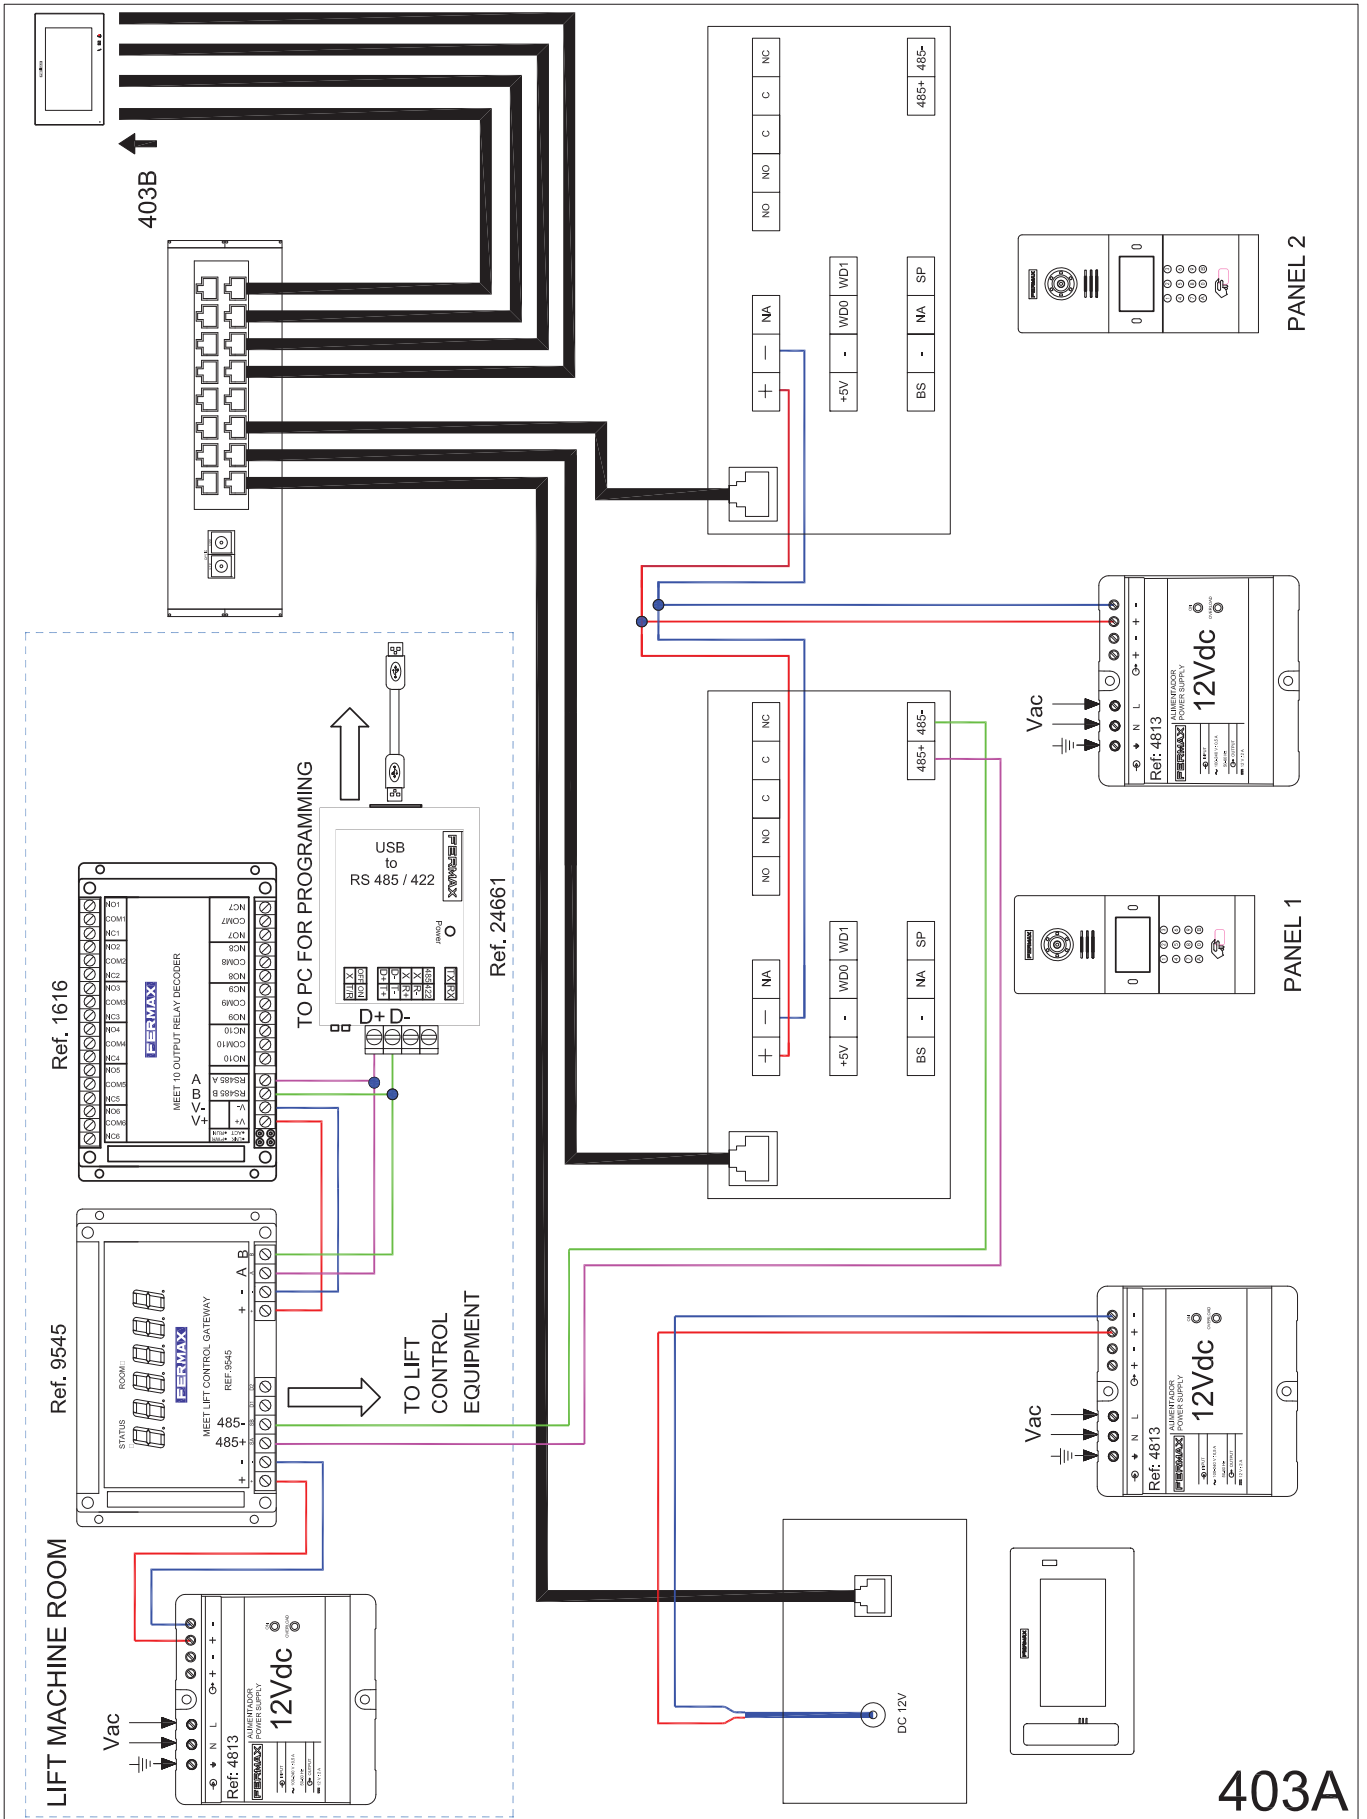


403A

400: 1 INDIVIDUAL BLOCK: 2 Outdoor Panels + Guard Unit + Lift Control Unit. Two 1W Outdoor Panels + Monitor per floor distribution.

403: Non-PoE Panels – PoE Monitors


403B - WIRING DIAGRAM. Connection detail: Two 1W Outdoor Panels + Monitor per floor distribution.

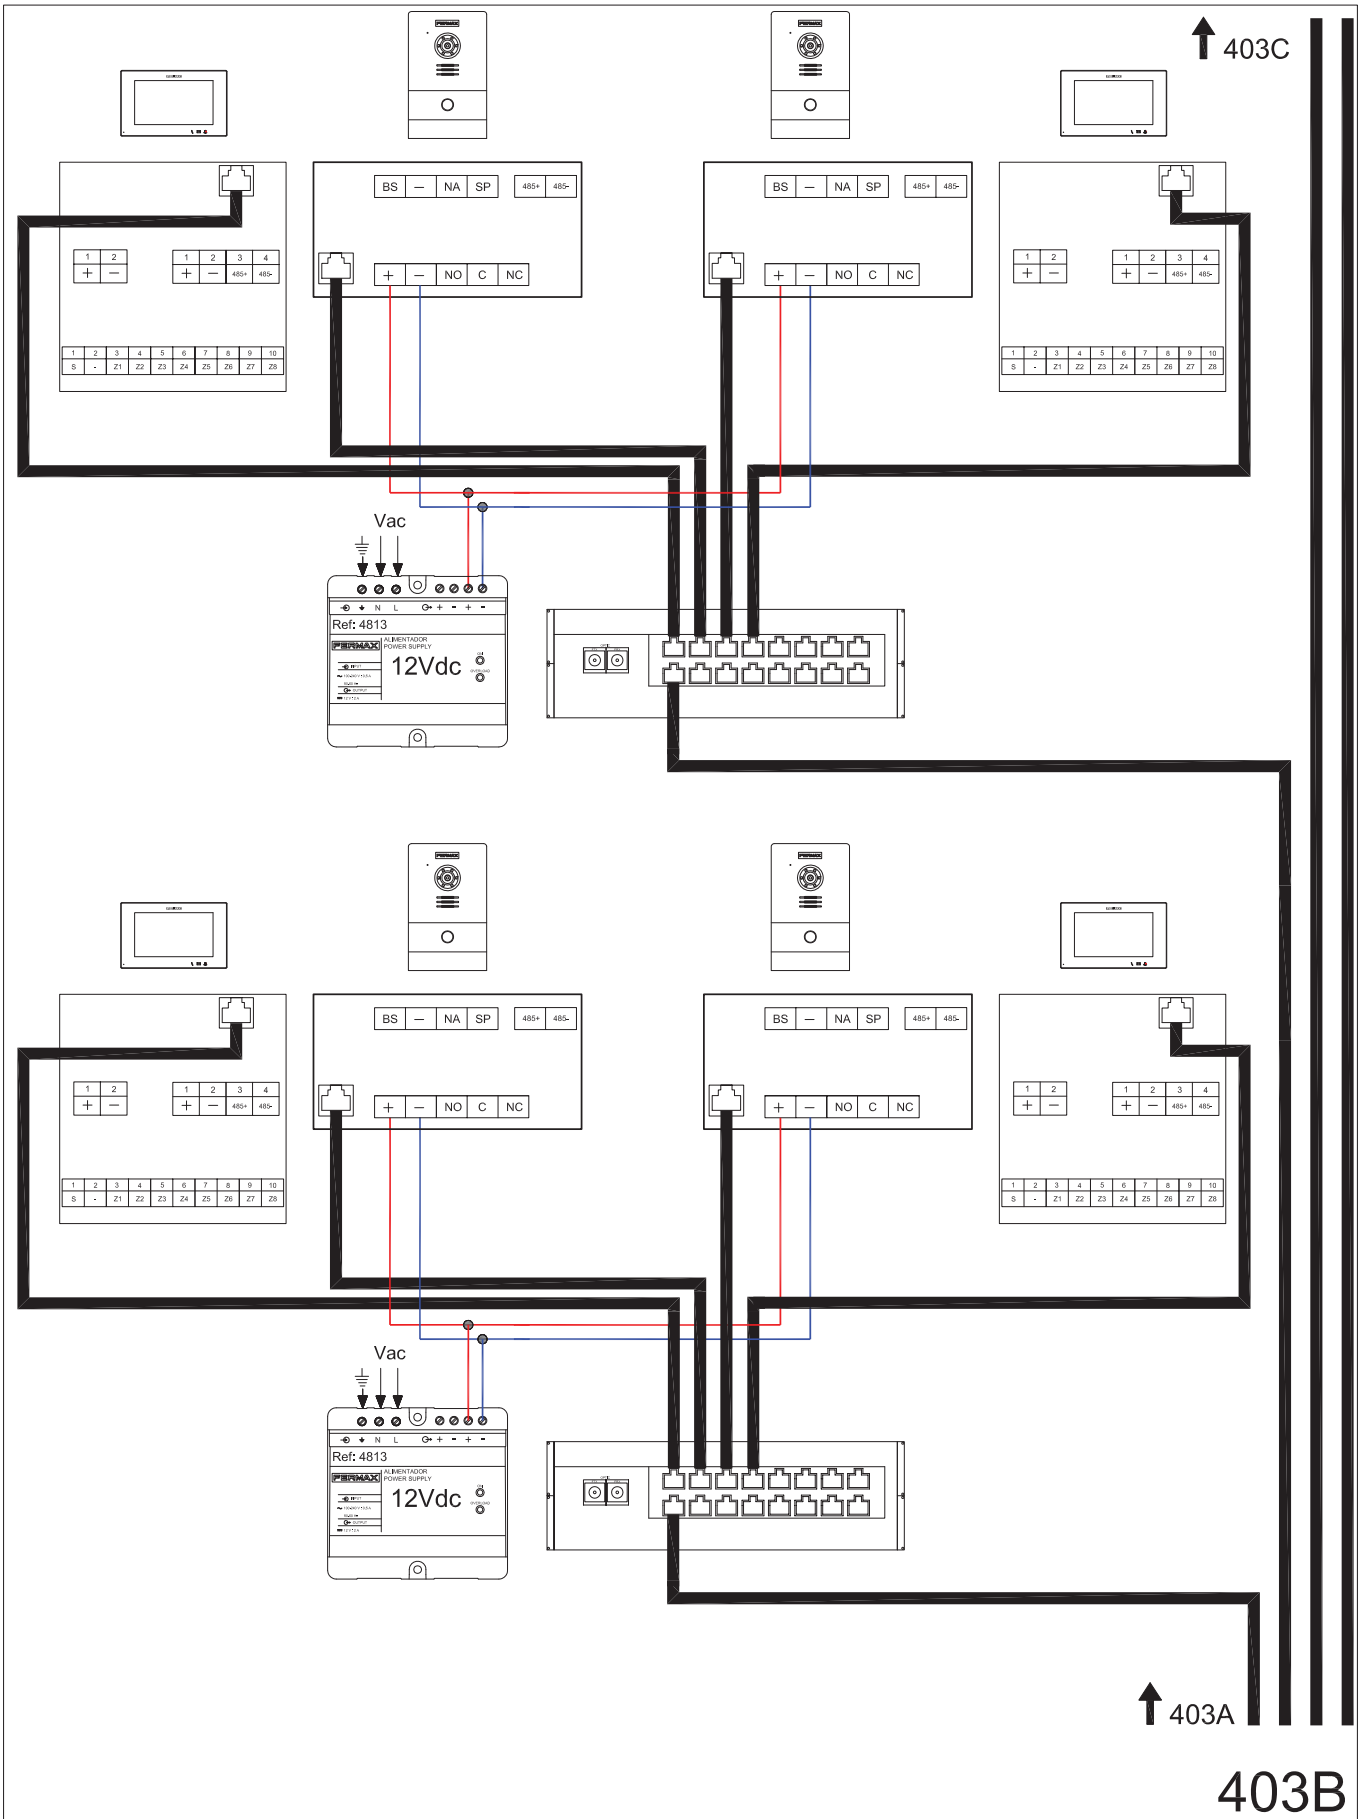

400: 1 INDIVIDUAL BLOCK: 2 Outdoor Panels + Guard Unit + Lift Control Unit. Two 1W Outdoor Panels + Monitor per floor distribution.

403: Non-PoE Panels – PoE Monitors

403C - WIRING DIAGRAM. Connection detail: Two 1W Outdoor Panels + Monitor per floor distribution.

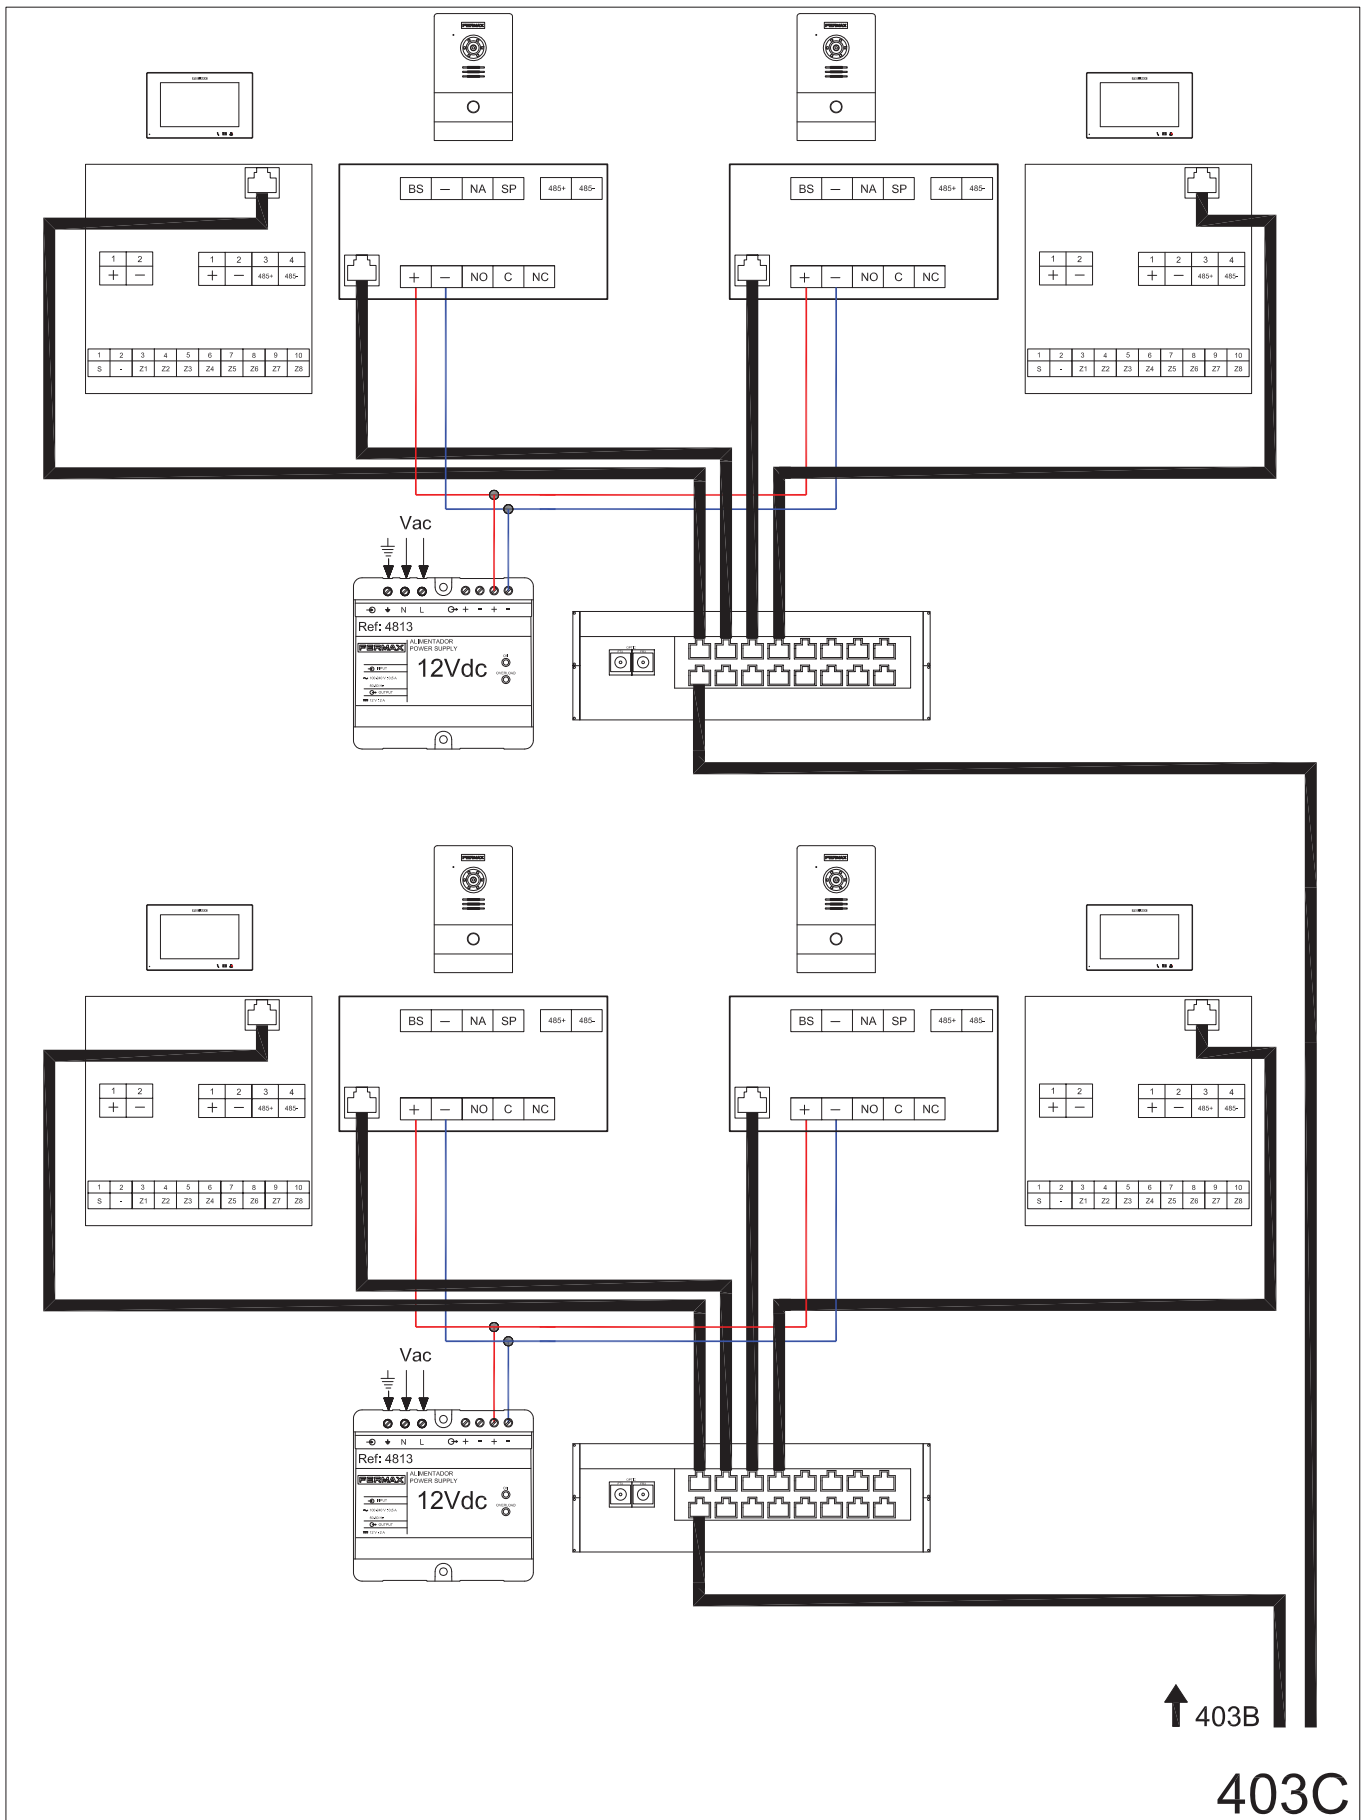


↑ 403B
403C

400: 1 INDIVIDUAL BLOCK: 2 Outdoor Panels + Guard Unit + Lift Control Unit. Two 1W Outdoor Panels + Monitor per floor distribution.

404: PoE Panels – Non PoE Monitors

404 - SINGLE-LINE DIAGRAM.

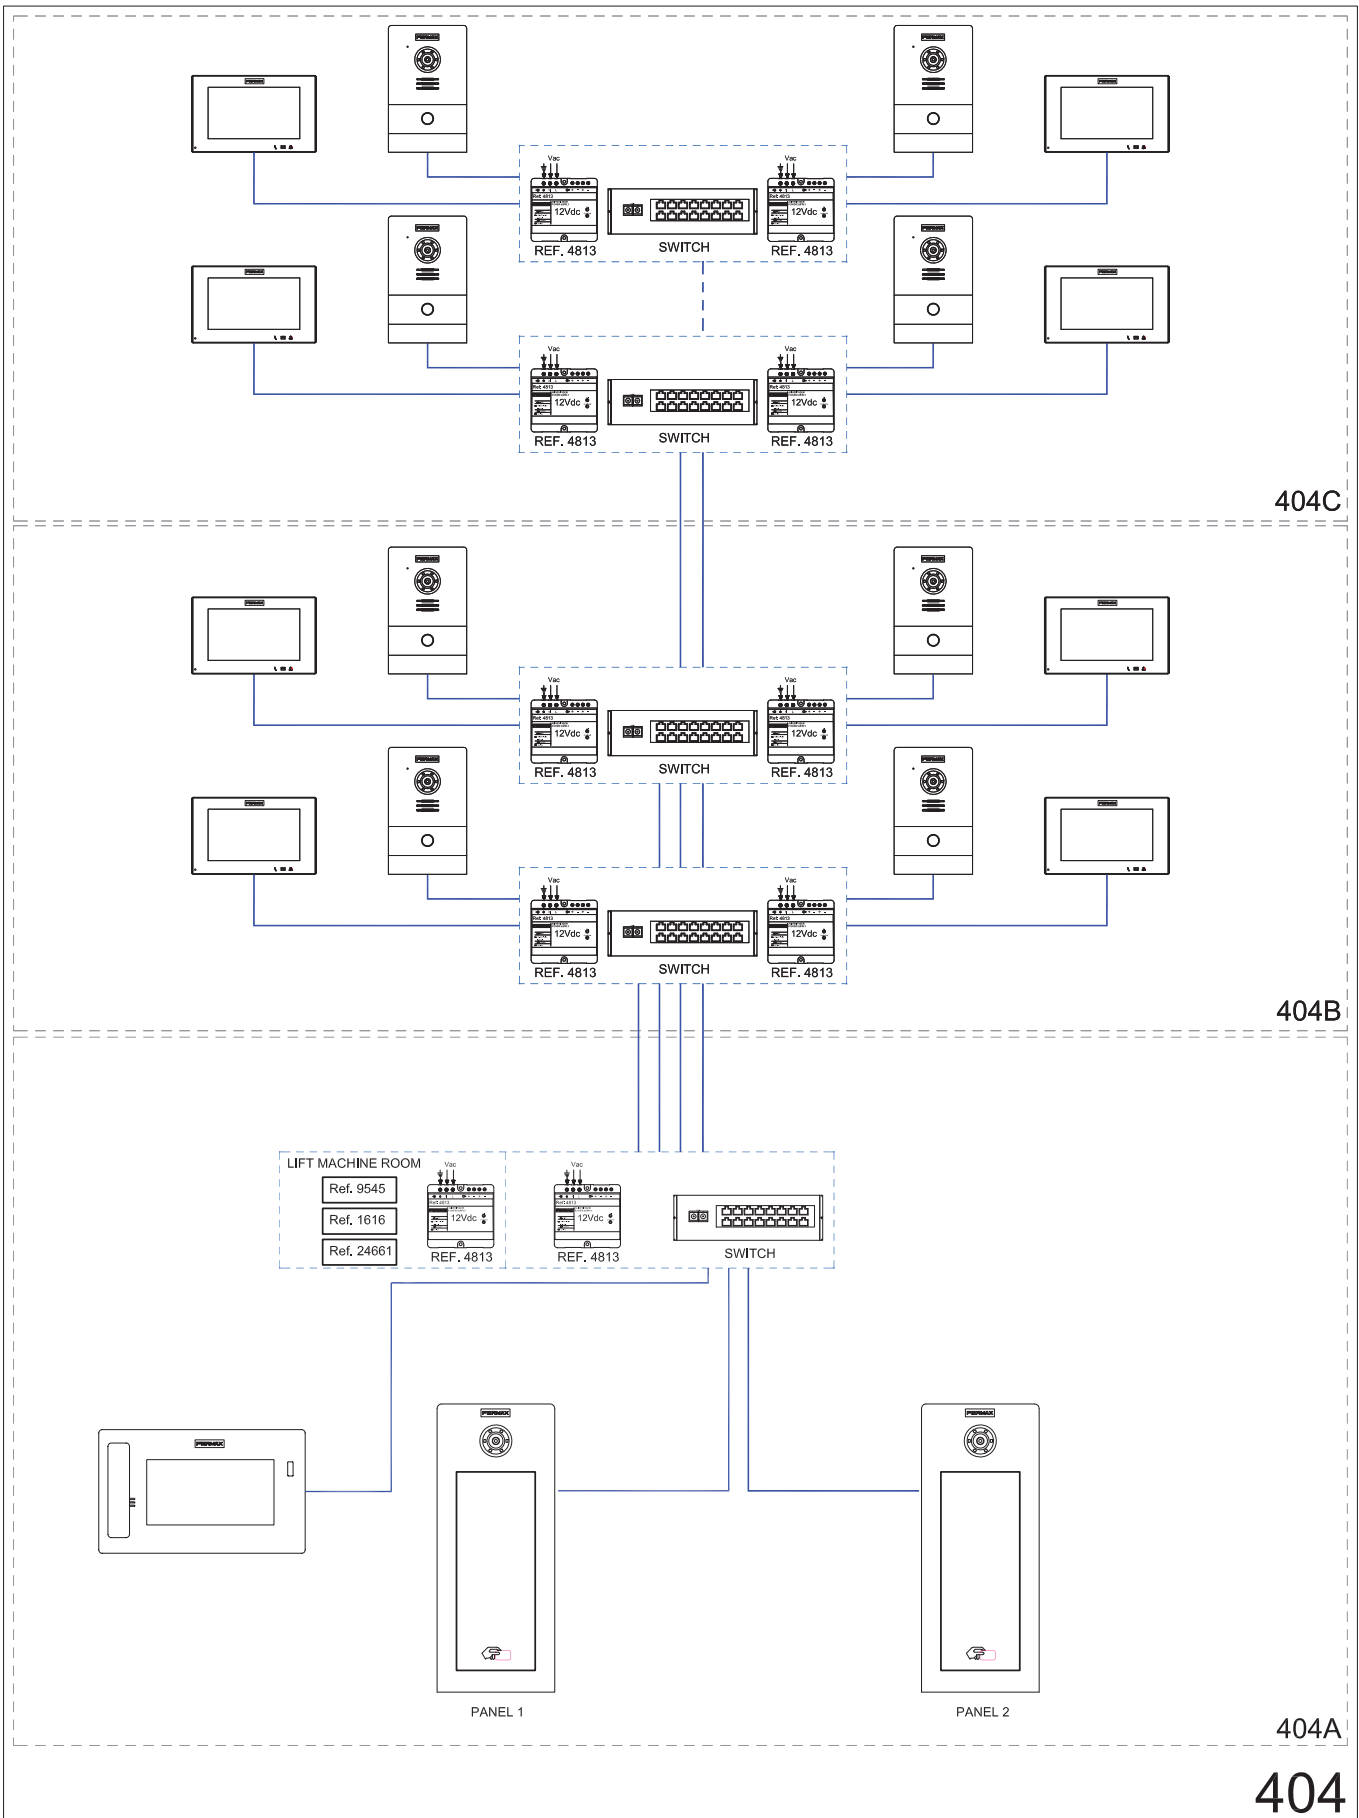


404

400: 1 INDIVIDUAL BLOCK: 2 Outdoor Panels + Guard Unit + Lift Control Unit. Two 1W Outdoor Panels + Monitor per floor distribution.

404: PoE Panels – Non PoE Monitors

404A - WIRING DIAGRAM. Connection detail: Outdoor panels + Guard Unit + Lift Control.

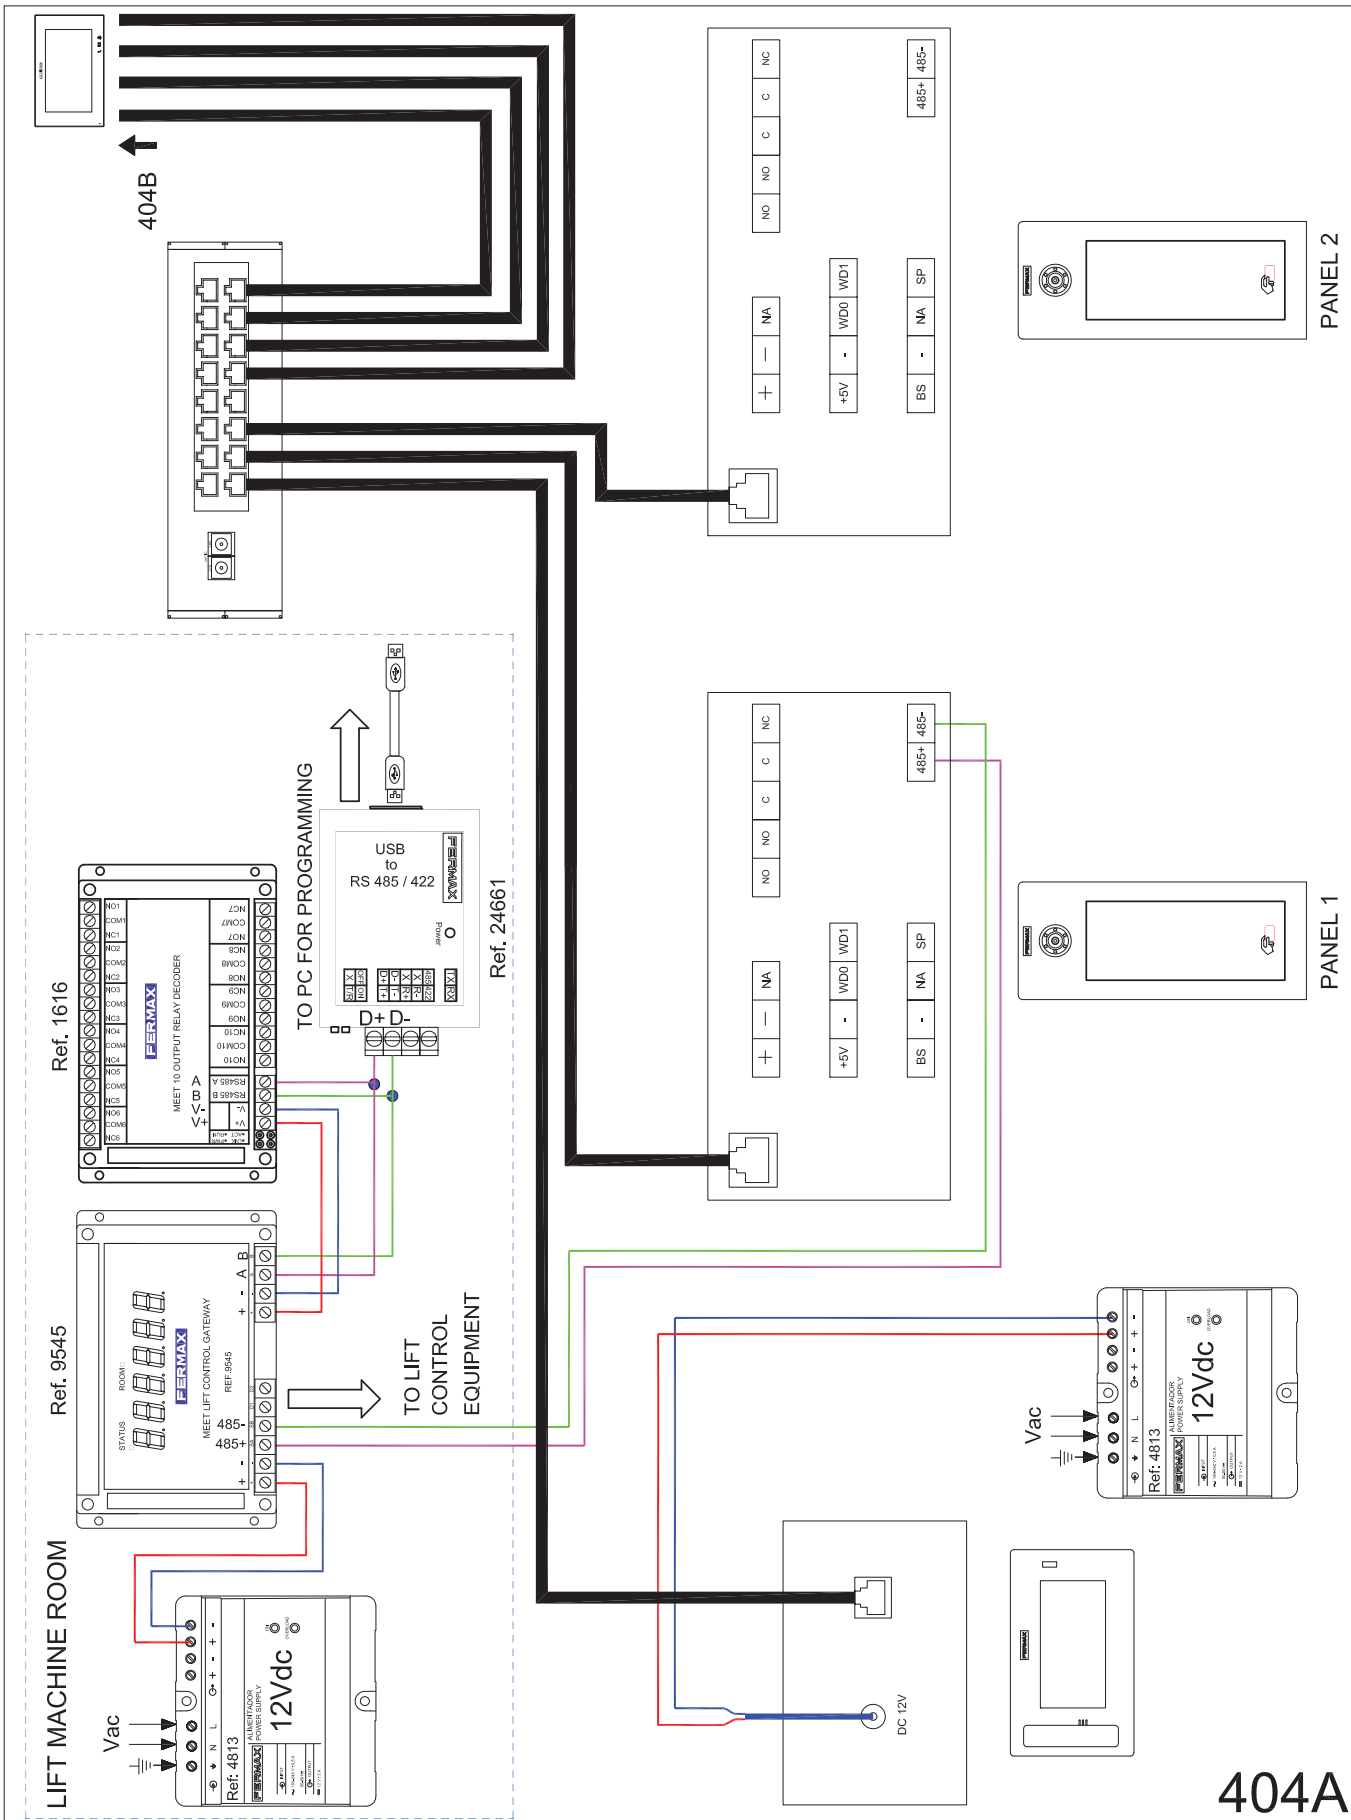


404A

400: 1 INDIVIDUAL BLOCK: 2 Outdoor Panels + Guard Unit + Lift Control Unit. Two 1W Outdoor Panels + Monitor per floor distribution.

404: PoE Panels – Non PoE Monitors


404B - WIRING DIAGRAM. Connection detail: Two 1W Outdoor Panels + Monitor per floor distribution.

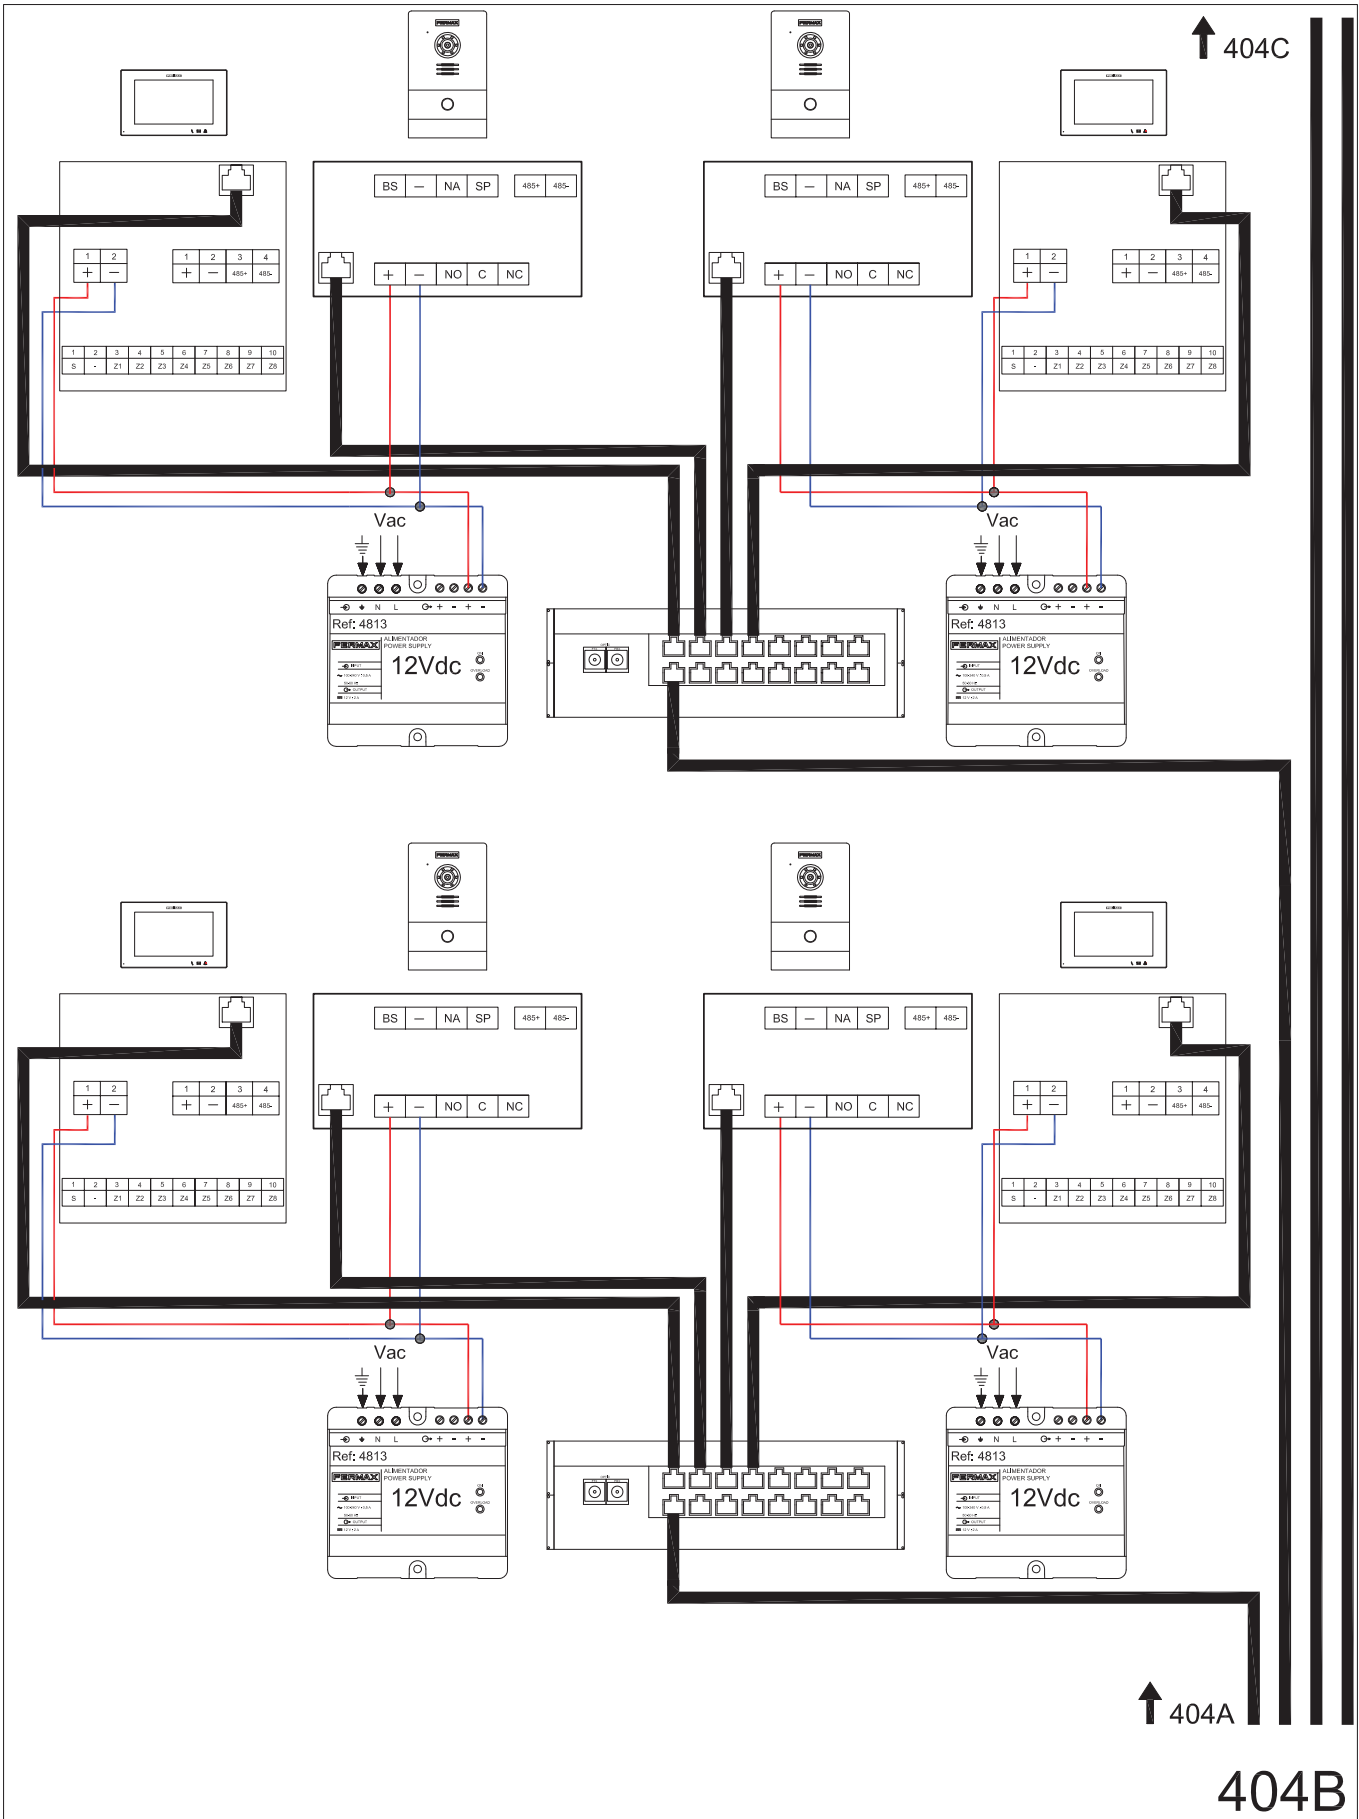


400: 1 INDIVIDUAL BLOCK: 2 Outdoor Panels + Guard Unit + Lift Control Unit. Two 1W Outdoor Panels + Monitor per floor distribution.

404: PoE Panels – Non PoE Monitors

404C - WIRING DIAGRAM. Connection detail: Two 1W Outdoor Panels + Monitor per floor distribution.

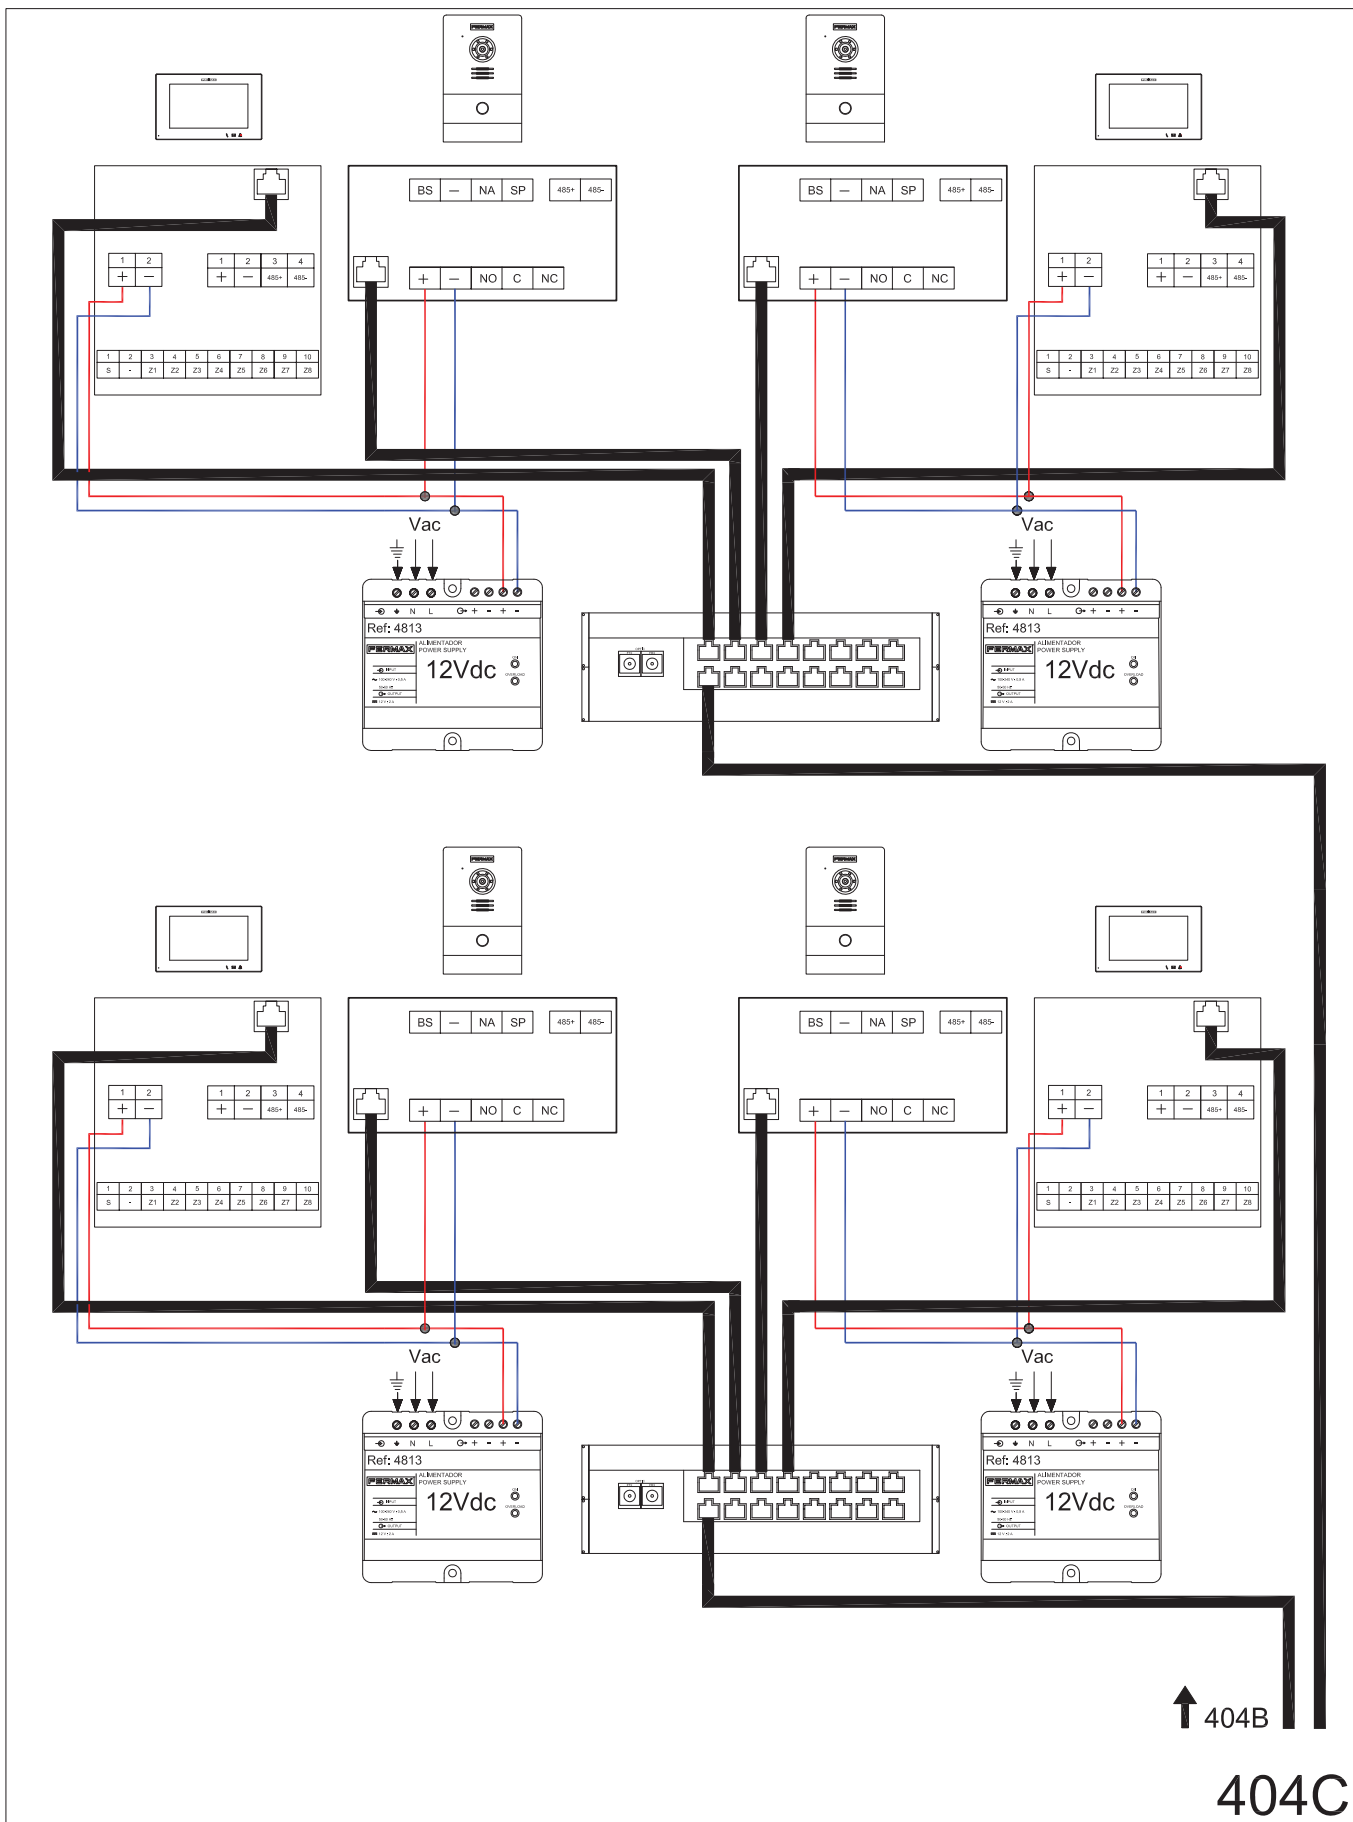


2.1.2 GENERAL ENTRANCE TO INTERNAL BLOCKS

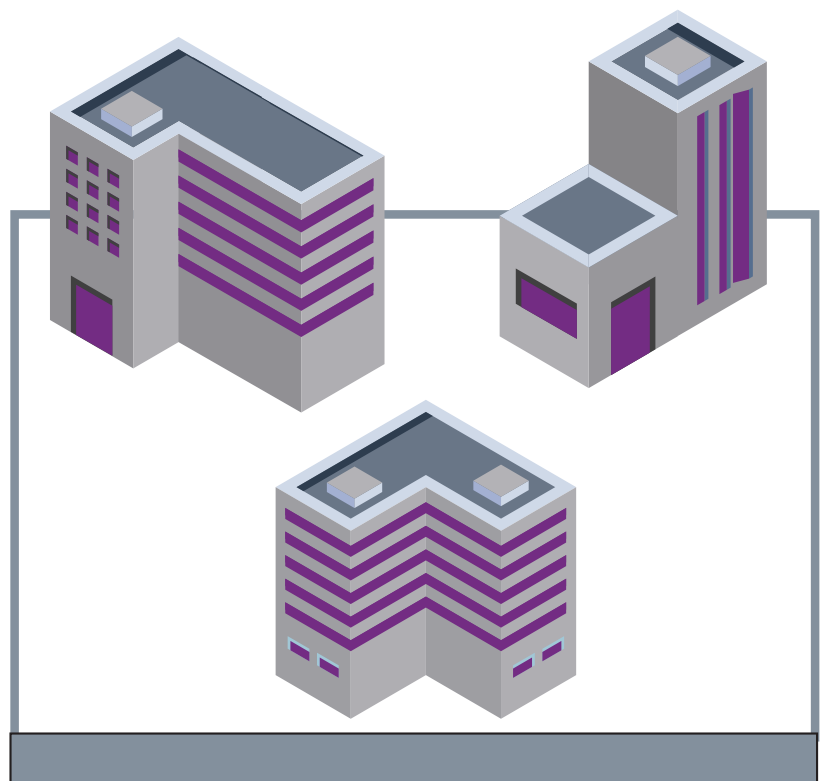

500: 2 GENERAL ENTRANCE Outdoor panels. 2 INTERNAL BLOCKS with 2 Outdoor Panels for each block. 4 Monitor per floor distribution.

501: Non-PoE Devices (Panels & Monitors)


501 - SINGLE-LINE DIAGRAM.

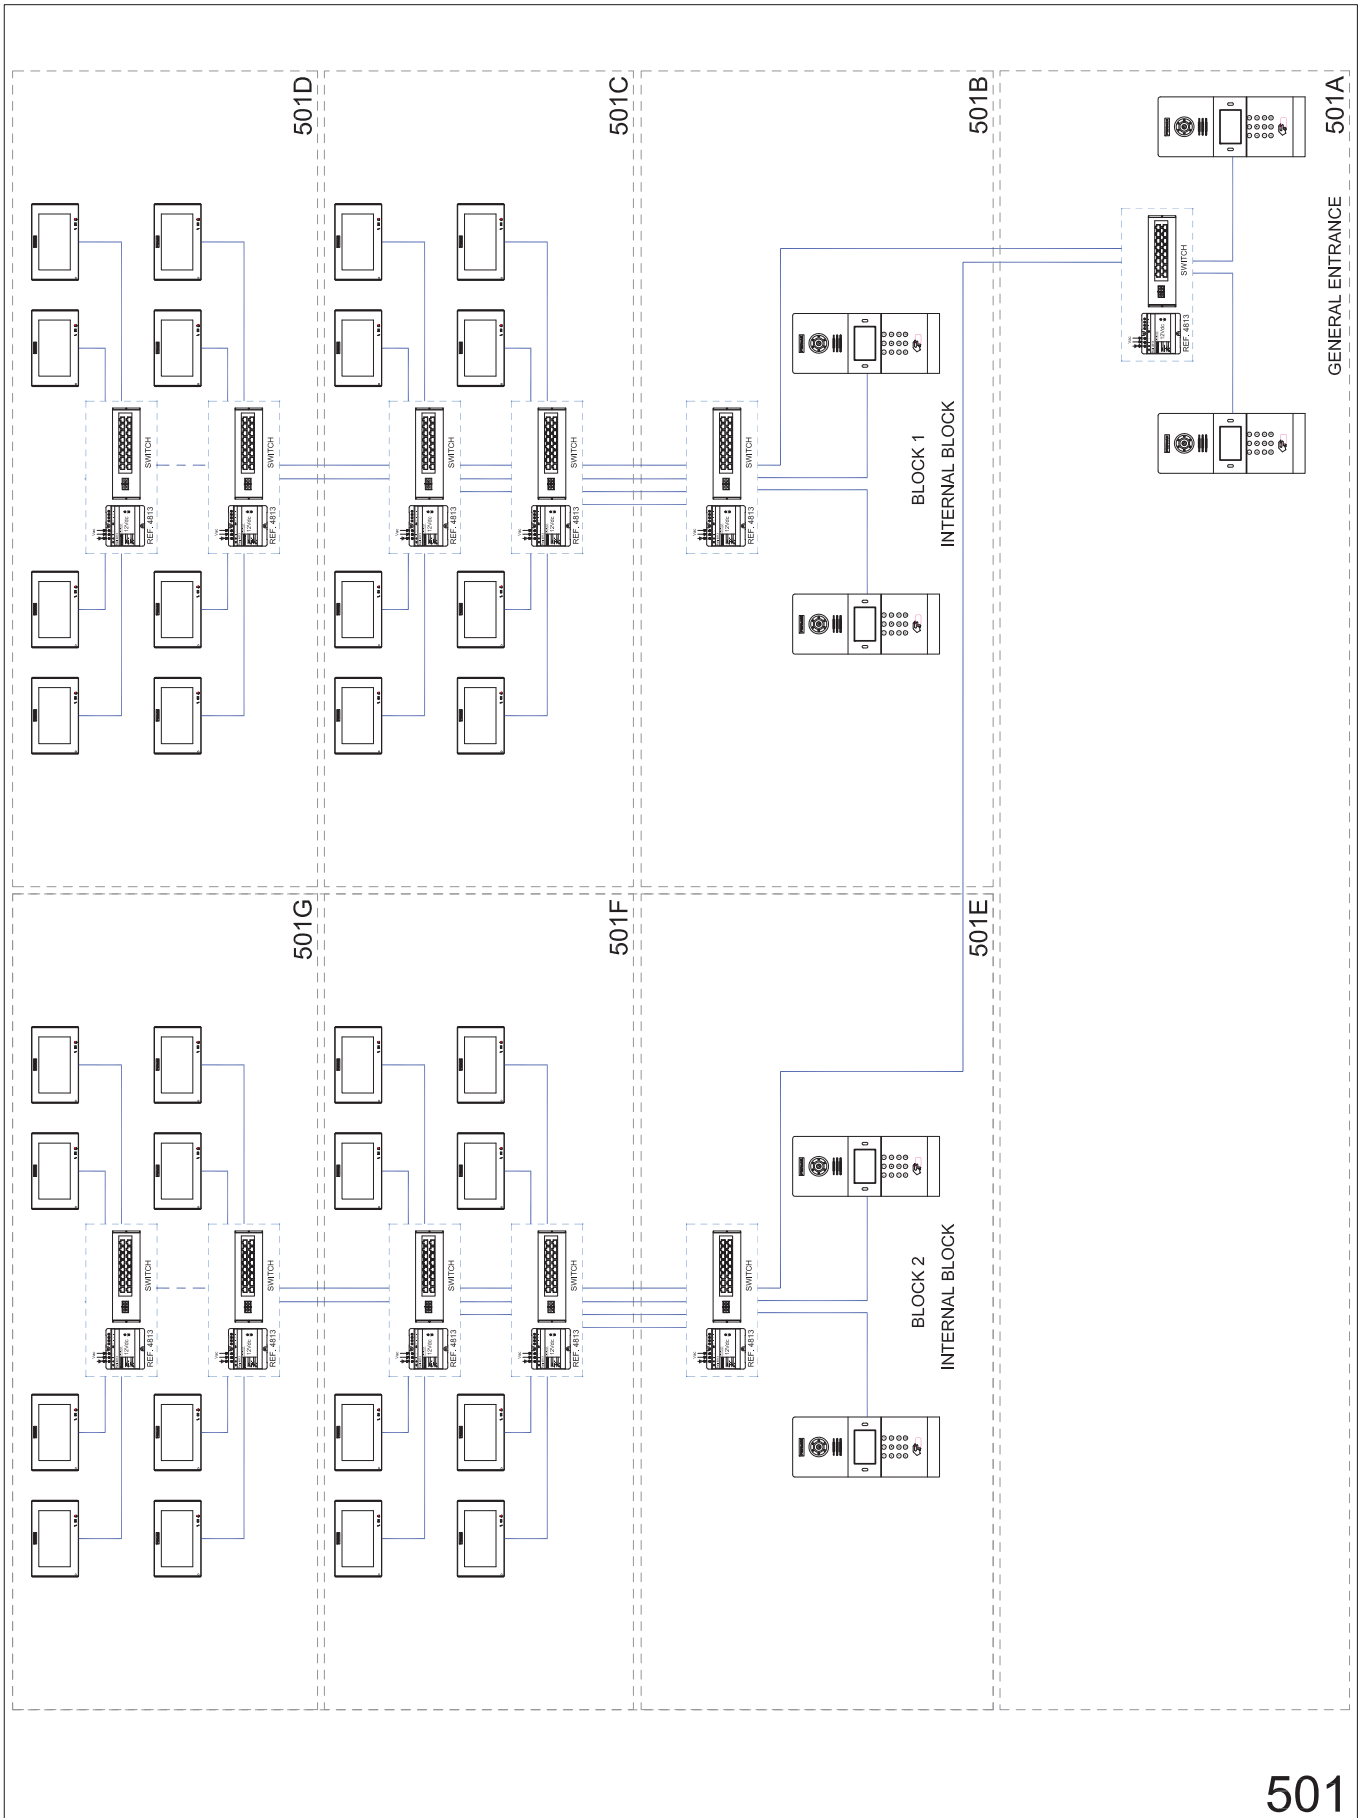

500: 2 GENERAL ENTRANCE Outdoor panels. 2 INTERNAL BLOCKS with 2 Outdoor Panels for each block. 4 Monitor per floor distribution.

501: Non-PoE Devices (Panels & Monitors)

501A - WIRING DIAGRAM. Connection detail: 2 General Entrance video accesses to 2 internal blocks

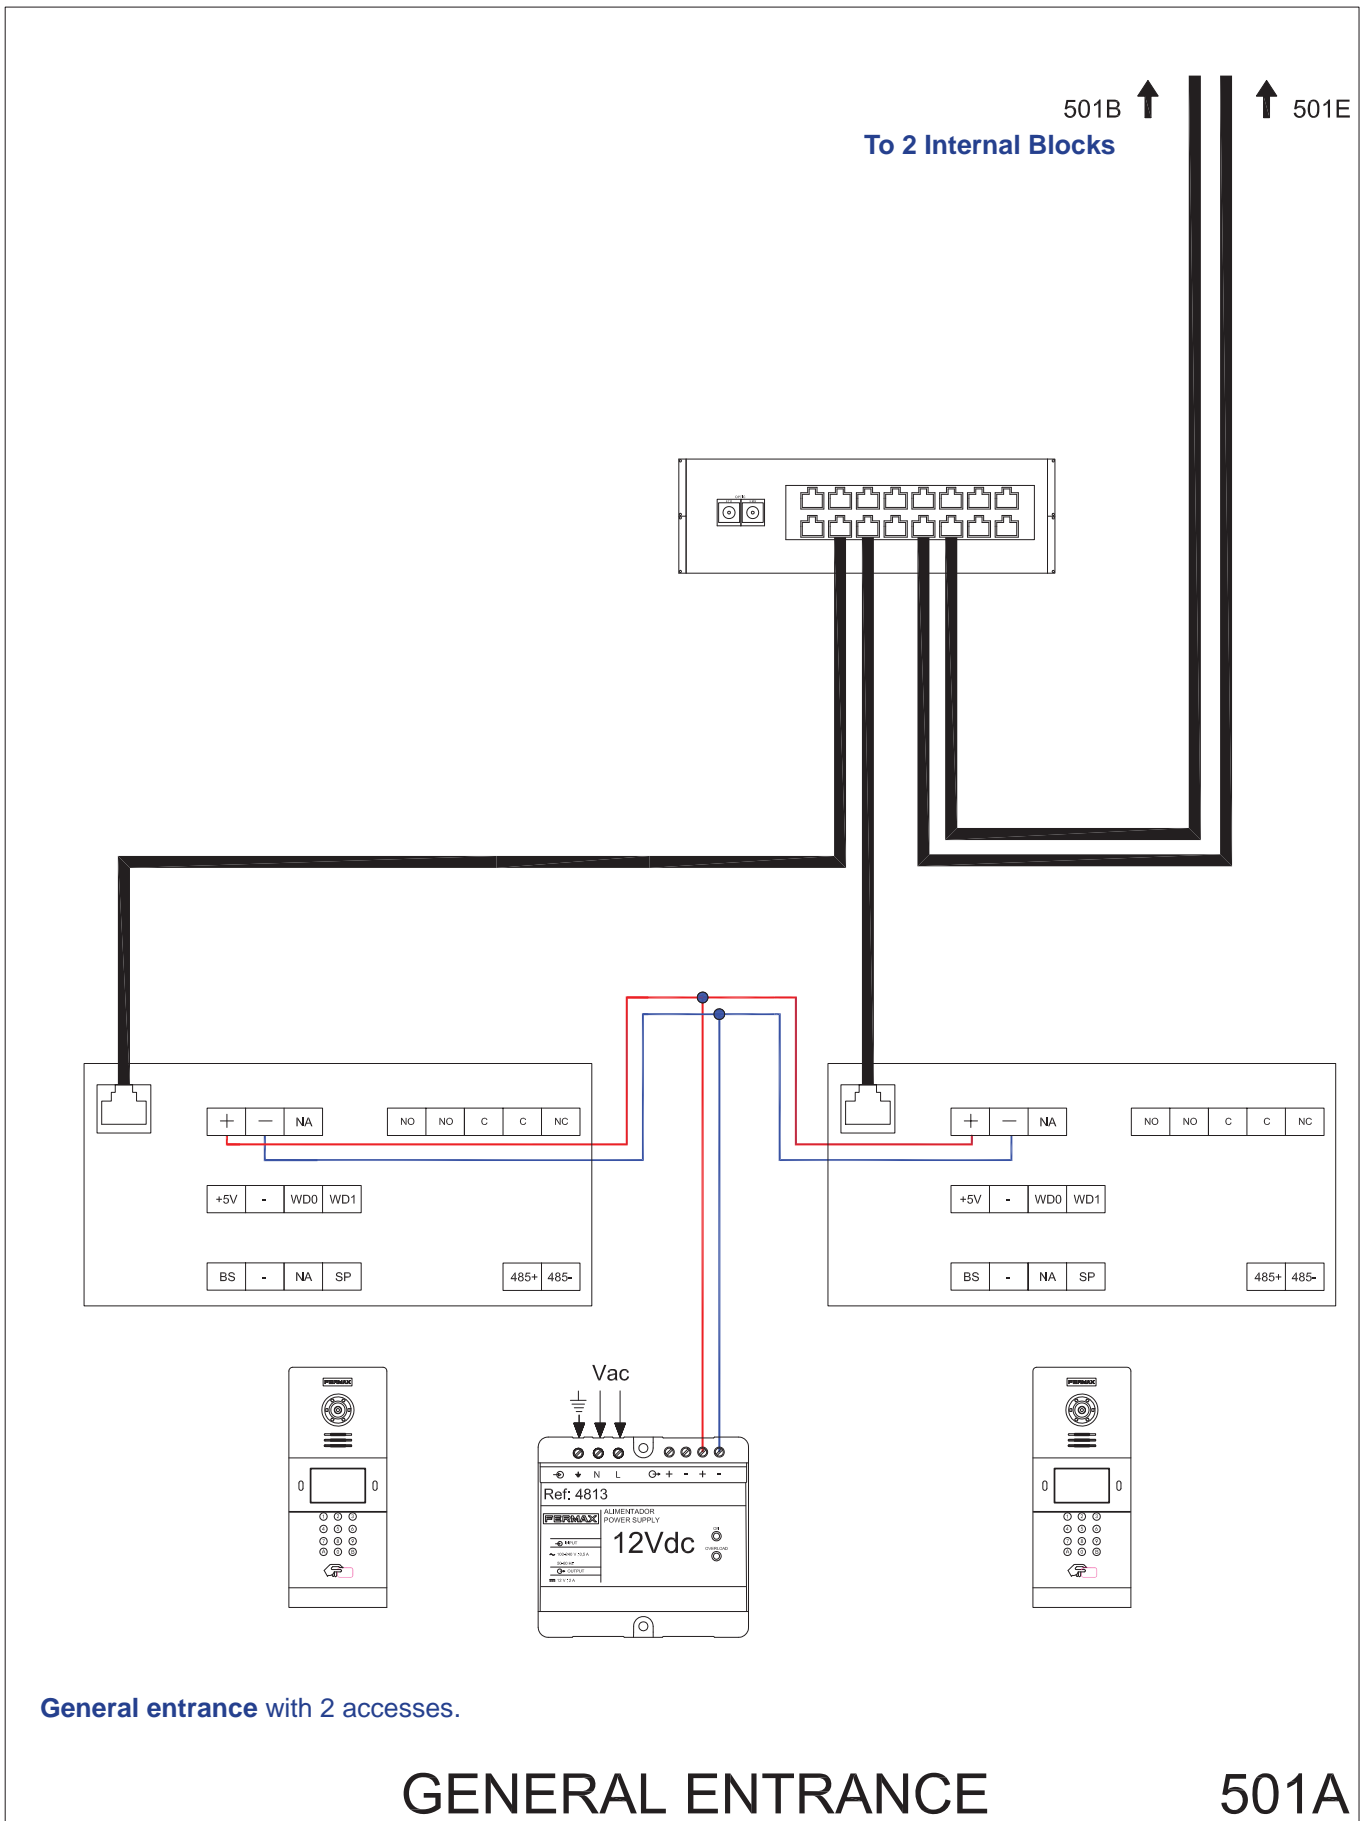

General entrance with 2 accesses.


GENERAL ENTRANCE

501A

500: 2 GENERAL ENTRANCE Outdoor panels. 2 INTERNAL BLOCKS with 2 Outdoor Panels for each block. 4 Monitor per floor distribution.

501: Non-PoE Devices (Panels & Monitors)

501B - WIRING DIAGRAM. Connection detail: First block: 2 video accesses.

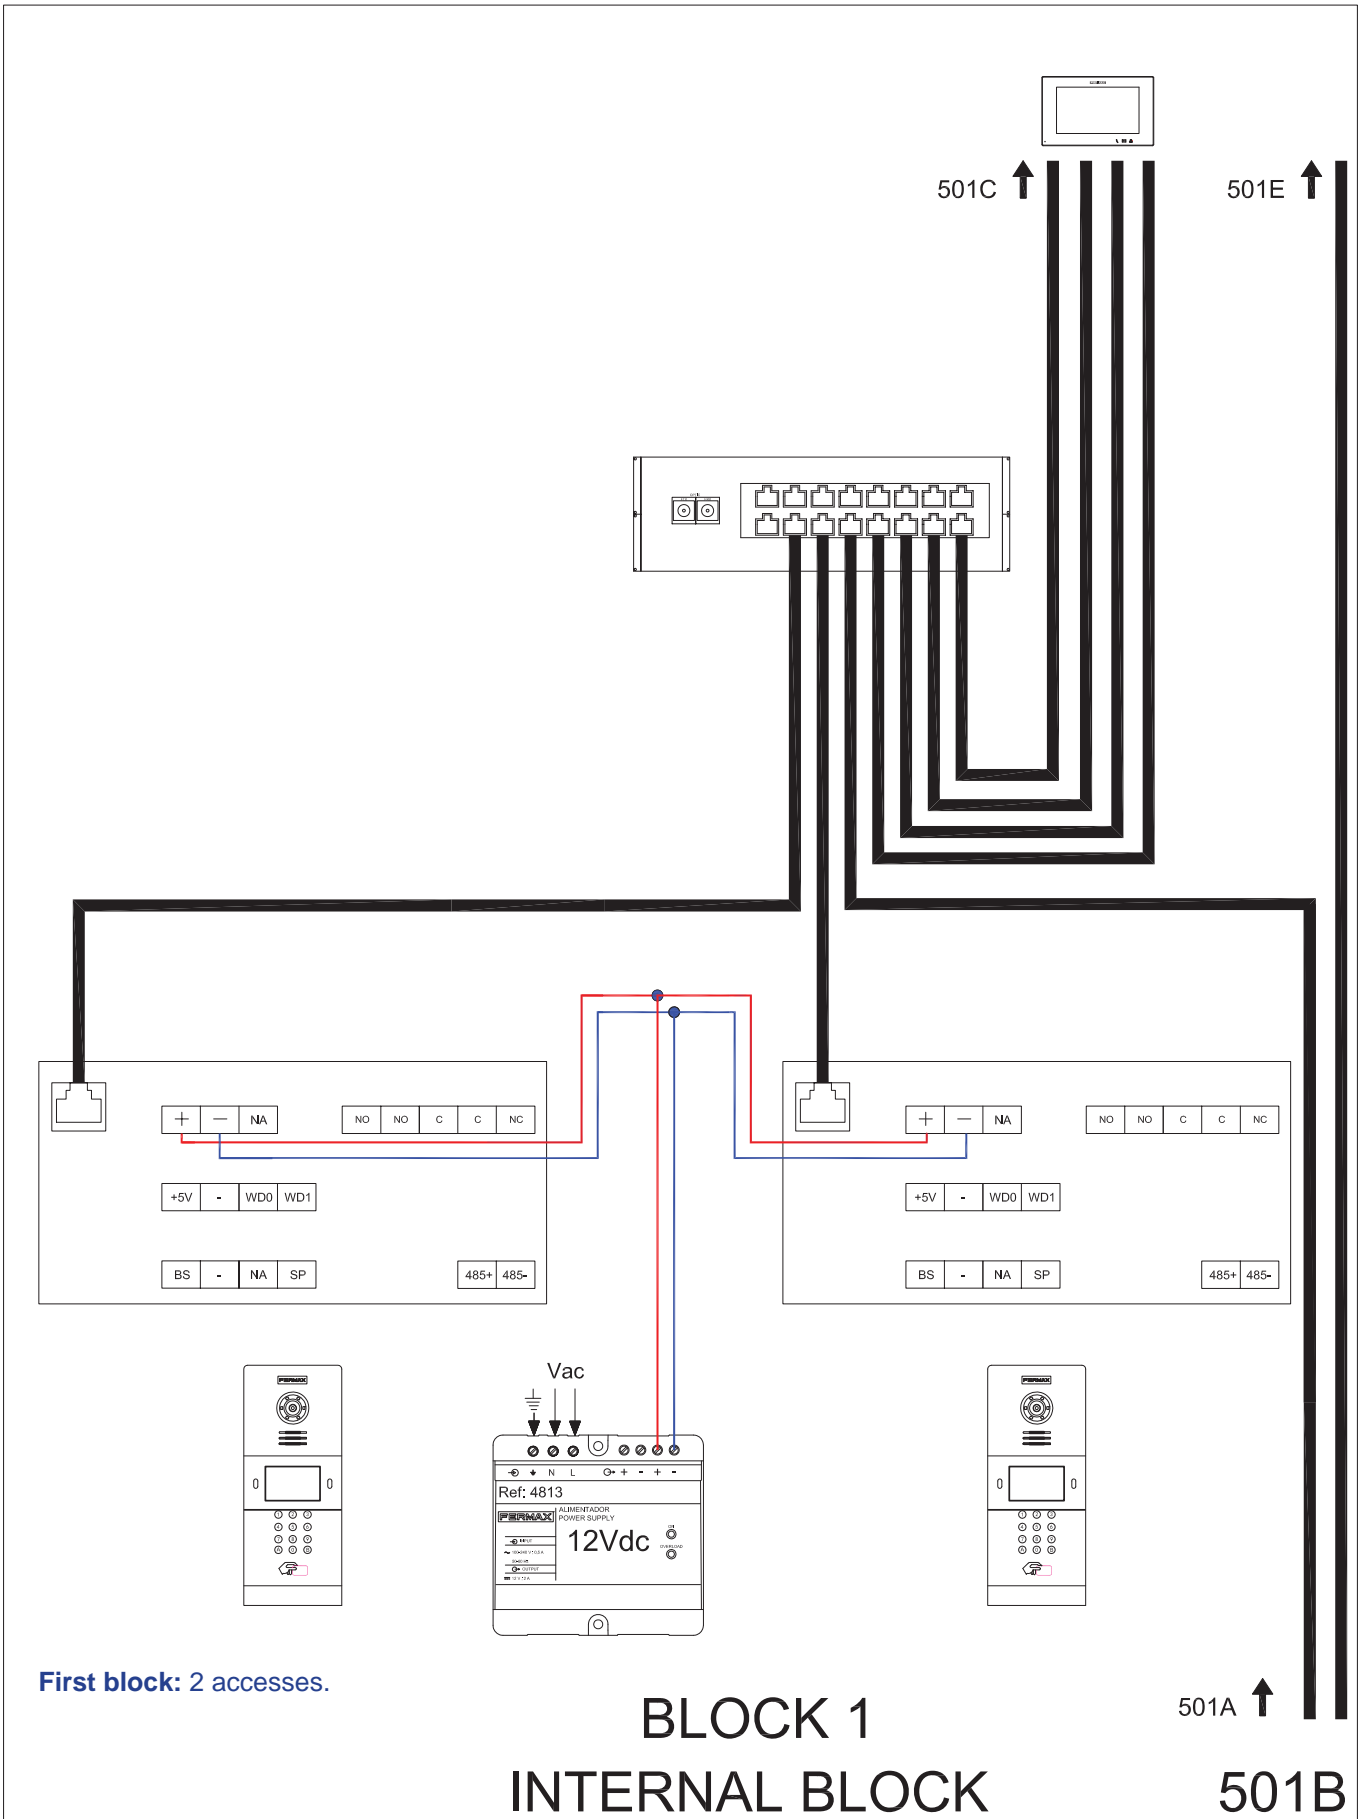

First block: 2 accesses.

BLOCK 1
INTERNAL BLOCK


501A ↑

501B

500: 2 GENERAL ENTRANCE Outdoor panels. 2 INTERNAL BLOCKS with 2 Outdoor Panels for each block. 4 Monitor per floor distribution.

501: Non-PoE Devices (Panels & Monitors)

501C - WIRING DIAGRAM. Connection detail: Floors. 4 Monitor per floor distribution.

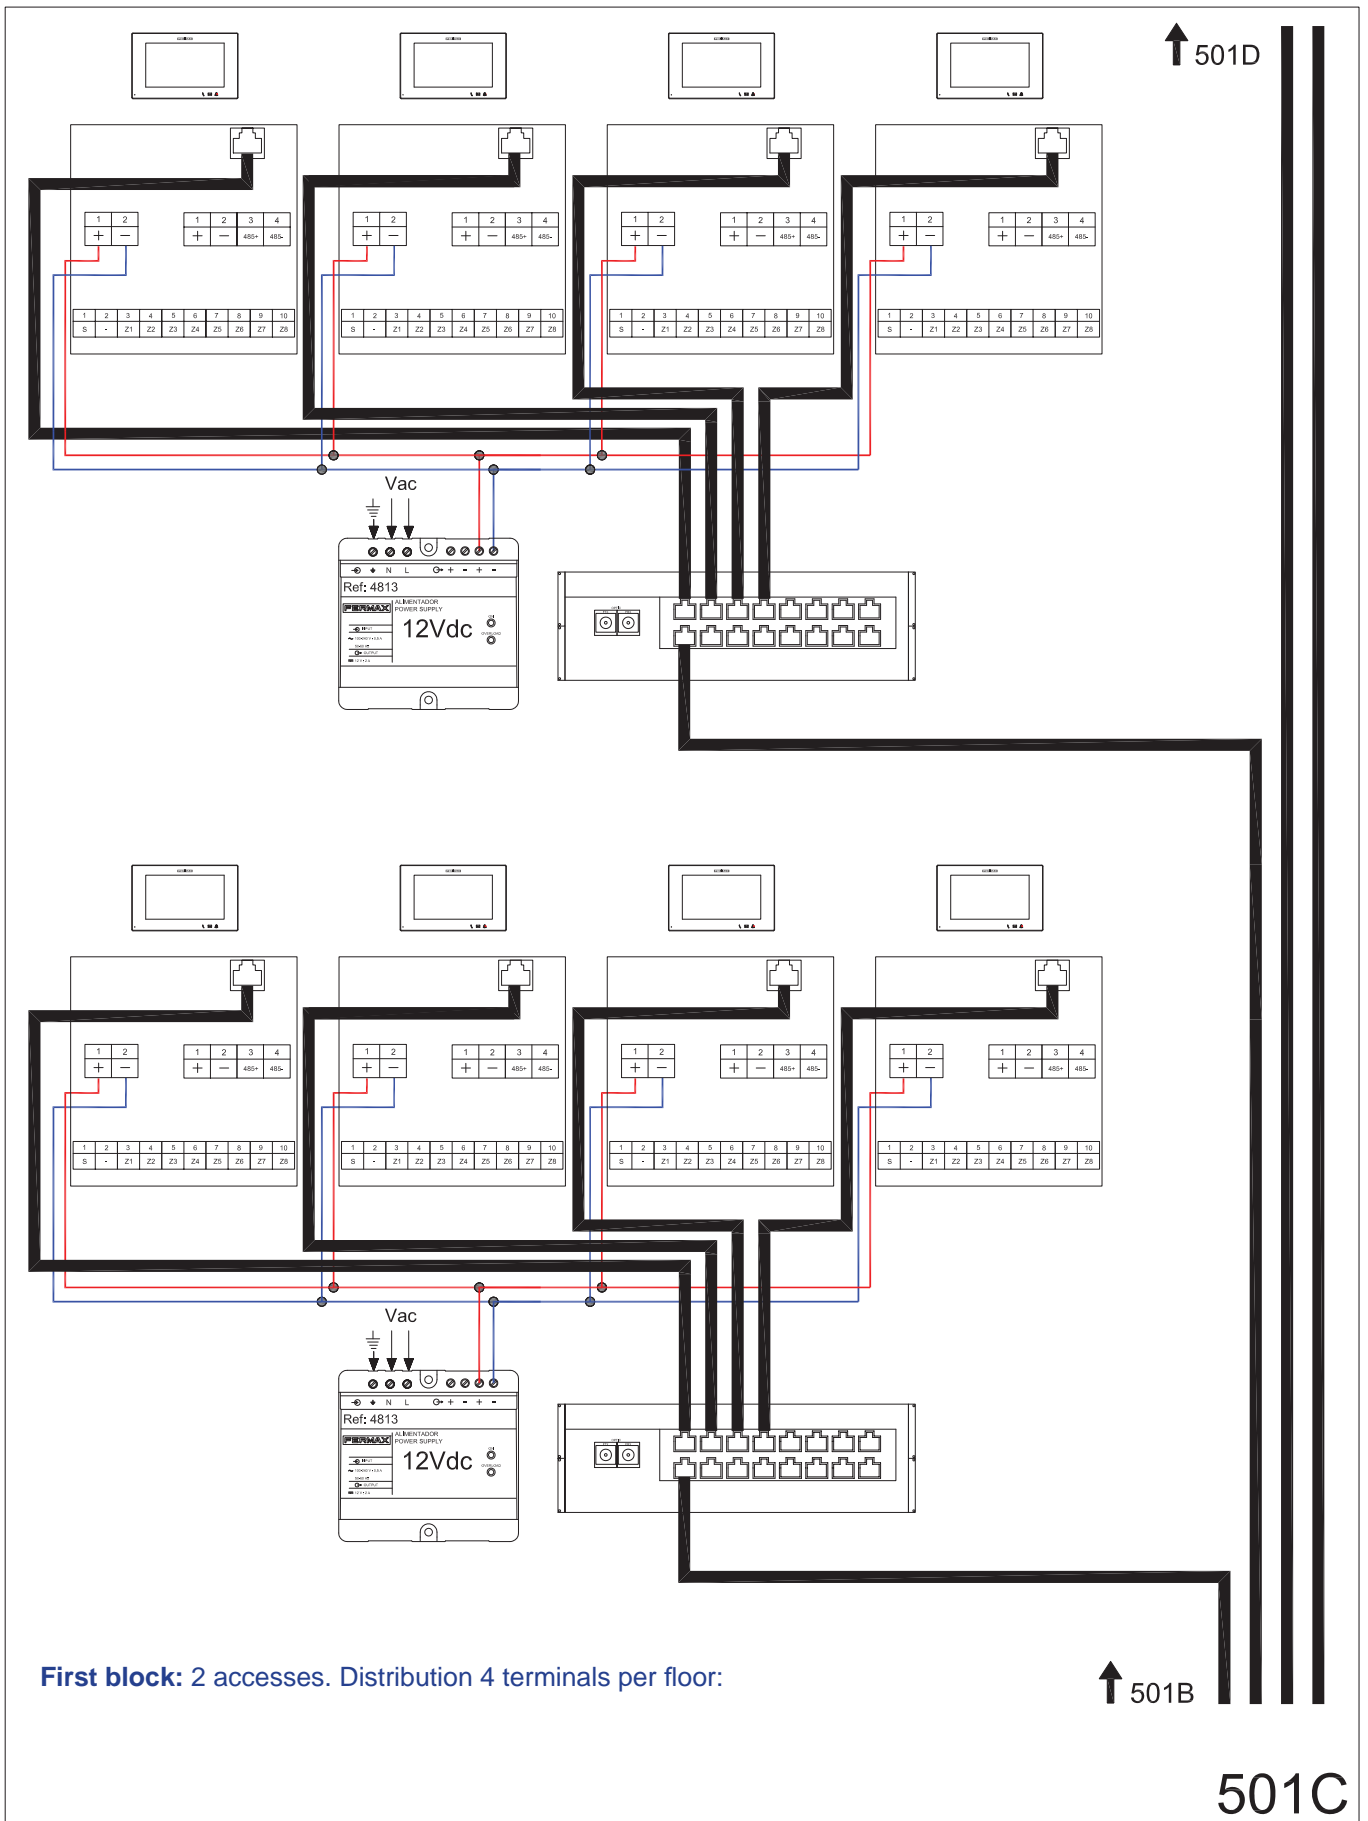


First block: 2 accesses. Distribution 4 terminals per floor:

500: 2 GENERAL ENTRANCE Outdoor panels. 2 INTERNAL BLOCKS with 2 Outdoor Panels for each block. 4 Monitor per floor distribution.

501: Non-PoE Devices (Panels & Monitors)


501D - WIRING DIAGRAM. Connection detail: Floors. 4 Monitor per floor distribution.

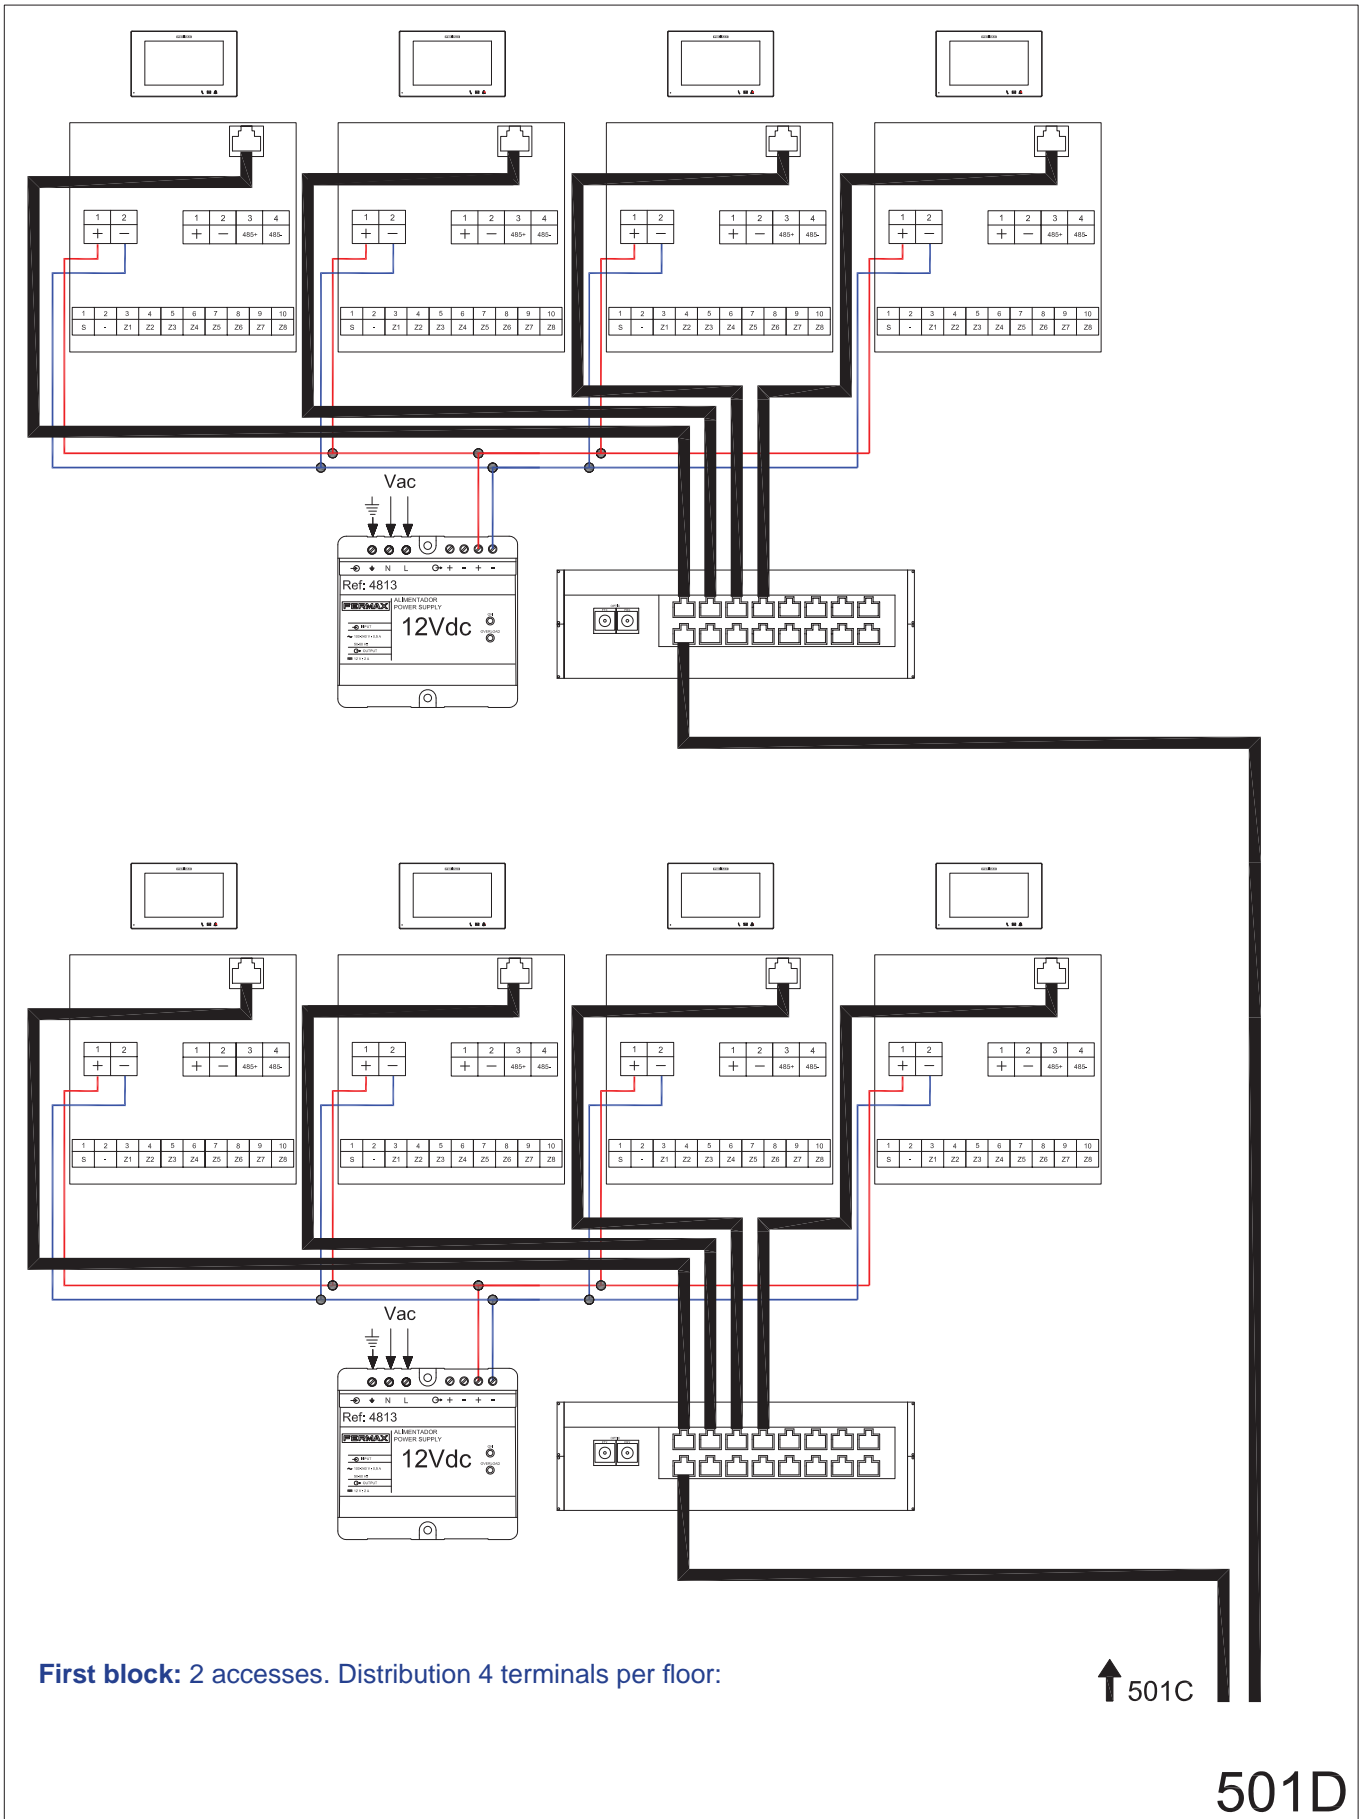

500: 2 GENERAL ENTRANCE Outdoor panels. 2 INTERNAL BLOCKS with 2 Outdoor Panels for each block. 4 Monitor per floor distribution.

501: Non-PoE Devices (Panels & Monitors)


501E - WIRING DIAGRAM. Connection detail: Second block: 2 video accesses.

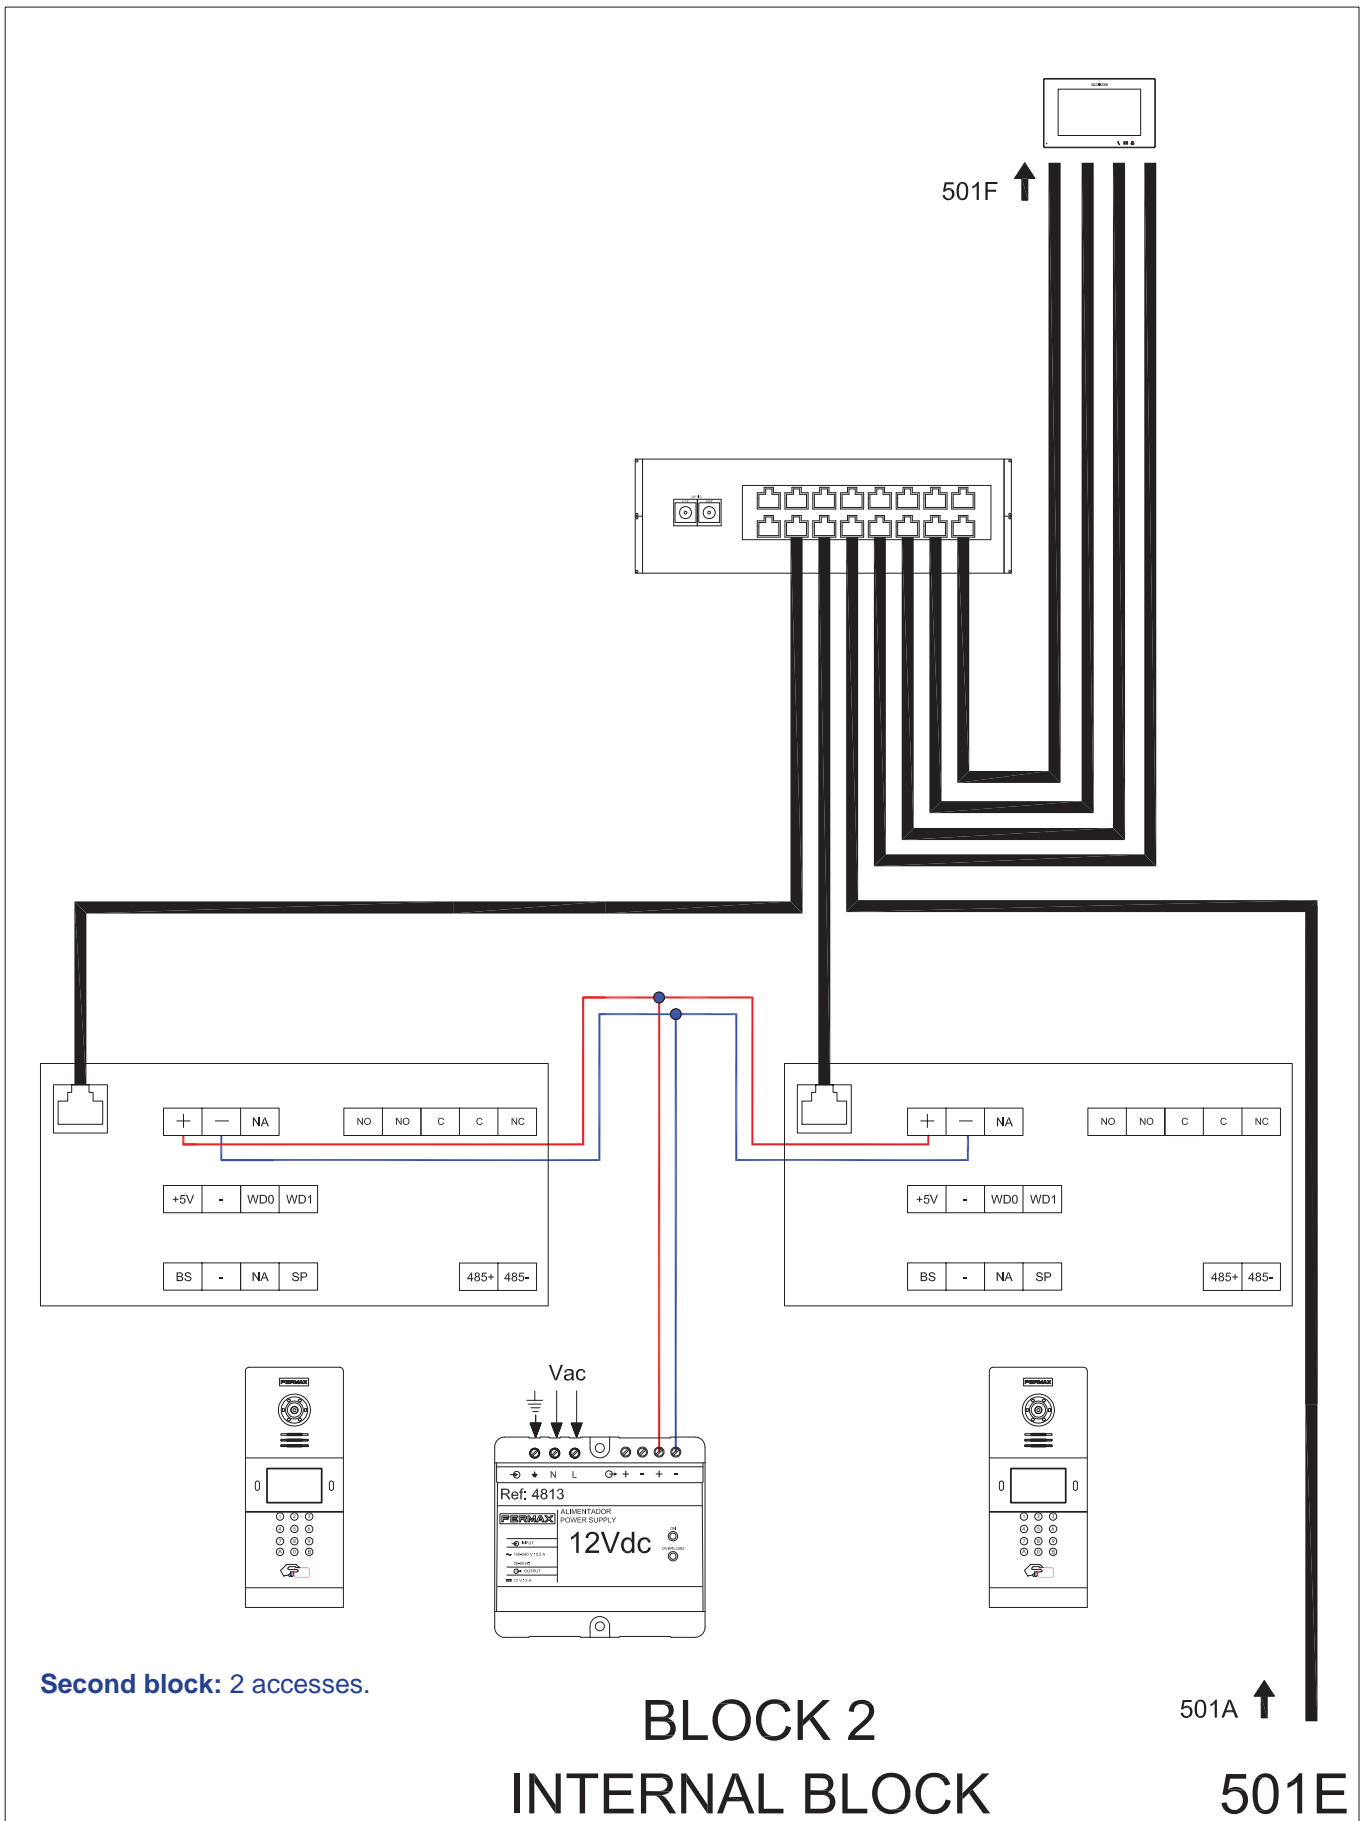

500: 2 GENERAL ENTRANCE Outdoor panels. 2 INTERNAL BLOCKS with 2 Outdoor Panels for each block. 4 Monitor per floor distribution.

501: Non-PoE Devices (Panels & Monitors)

501F - WIRING DIAGRAM. Connection detail: Floors. 4 Monitor per floor distribution.

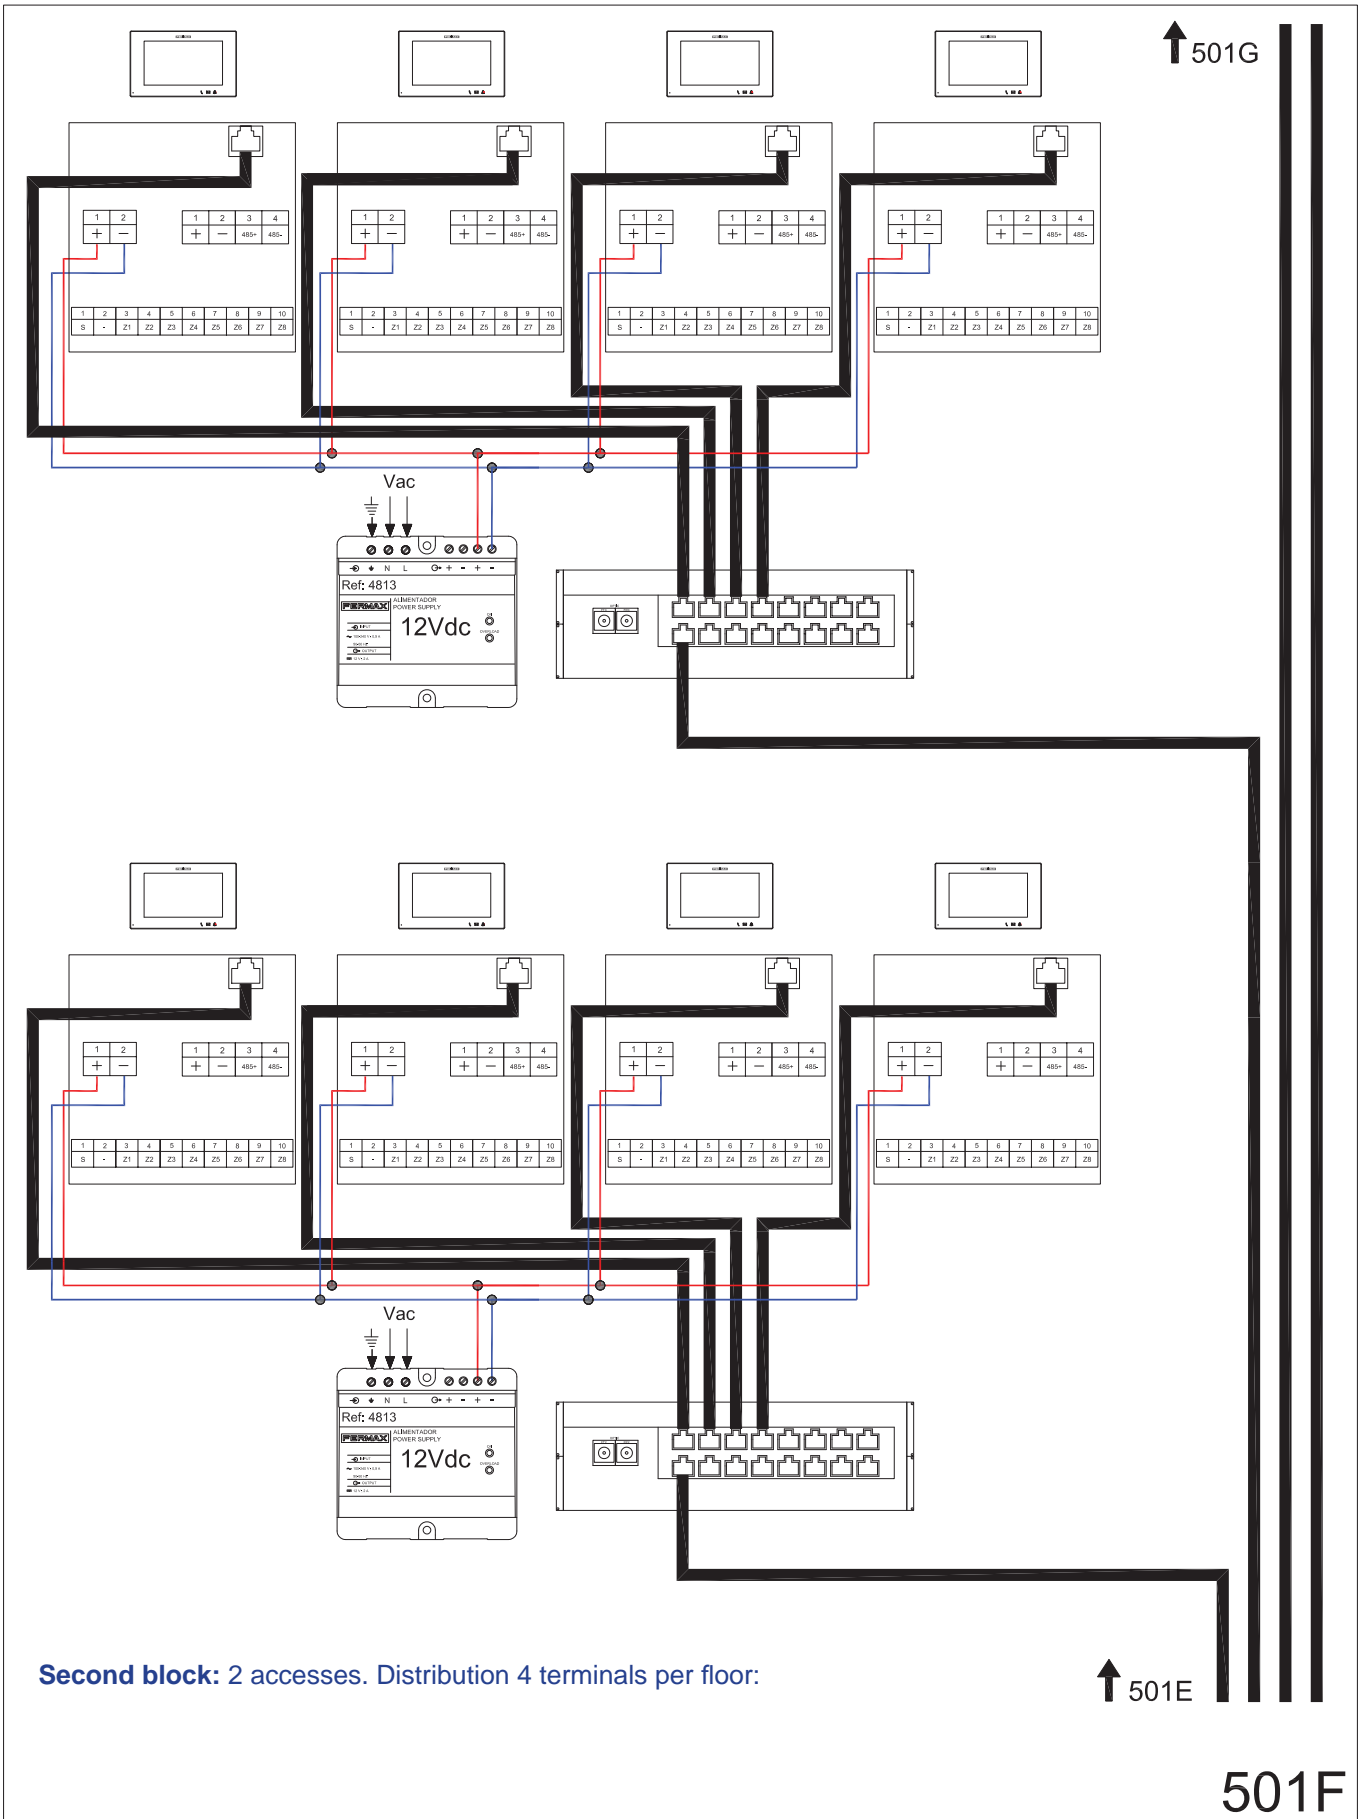


Second block: 2 accesses. Distribution 4 terminals per floor:

501F

500: 2 GENERAL ENTRANCE Outdoor panels. 2 INTERNAL BLOCKS with 2 Outdoor Panels for each block. 4 Monitor per floor distribution.

501: Non-PoE Devices (Panels & Monitors)


501G - WIRING DIAGRAM. Connection detail: Floors. 4 Monitor per floor distribution.

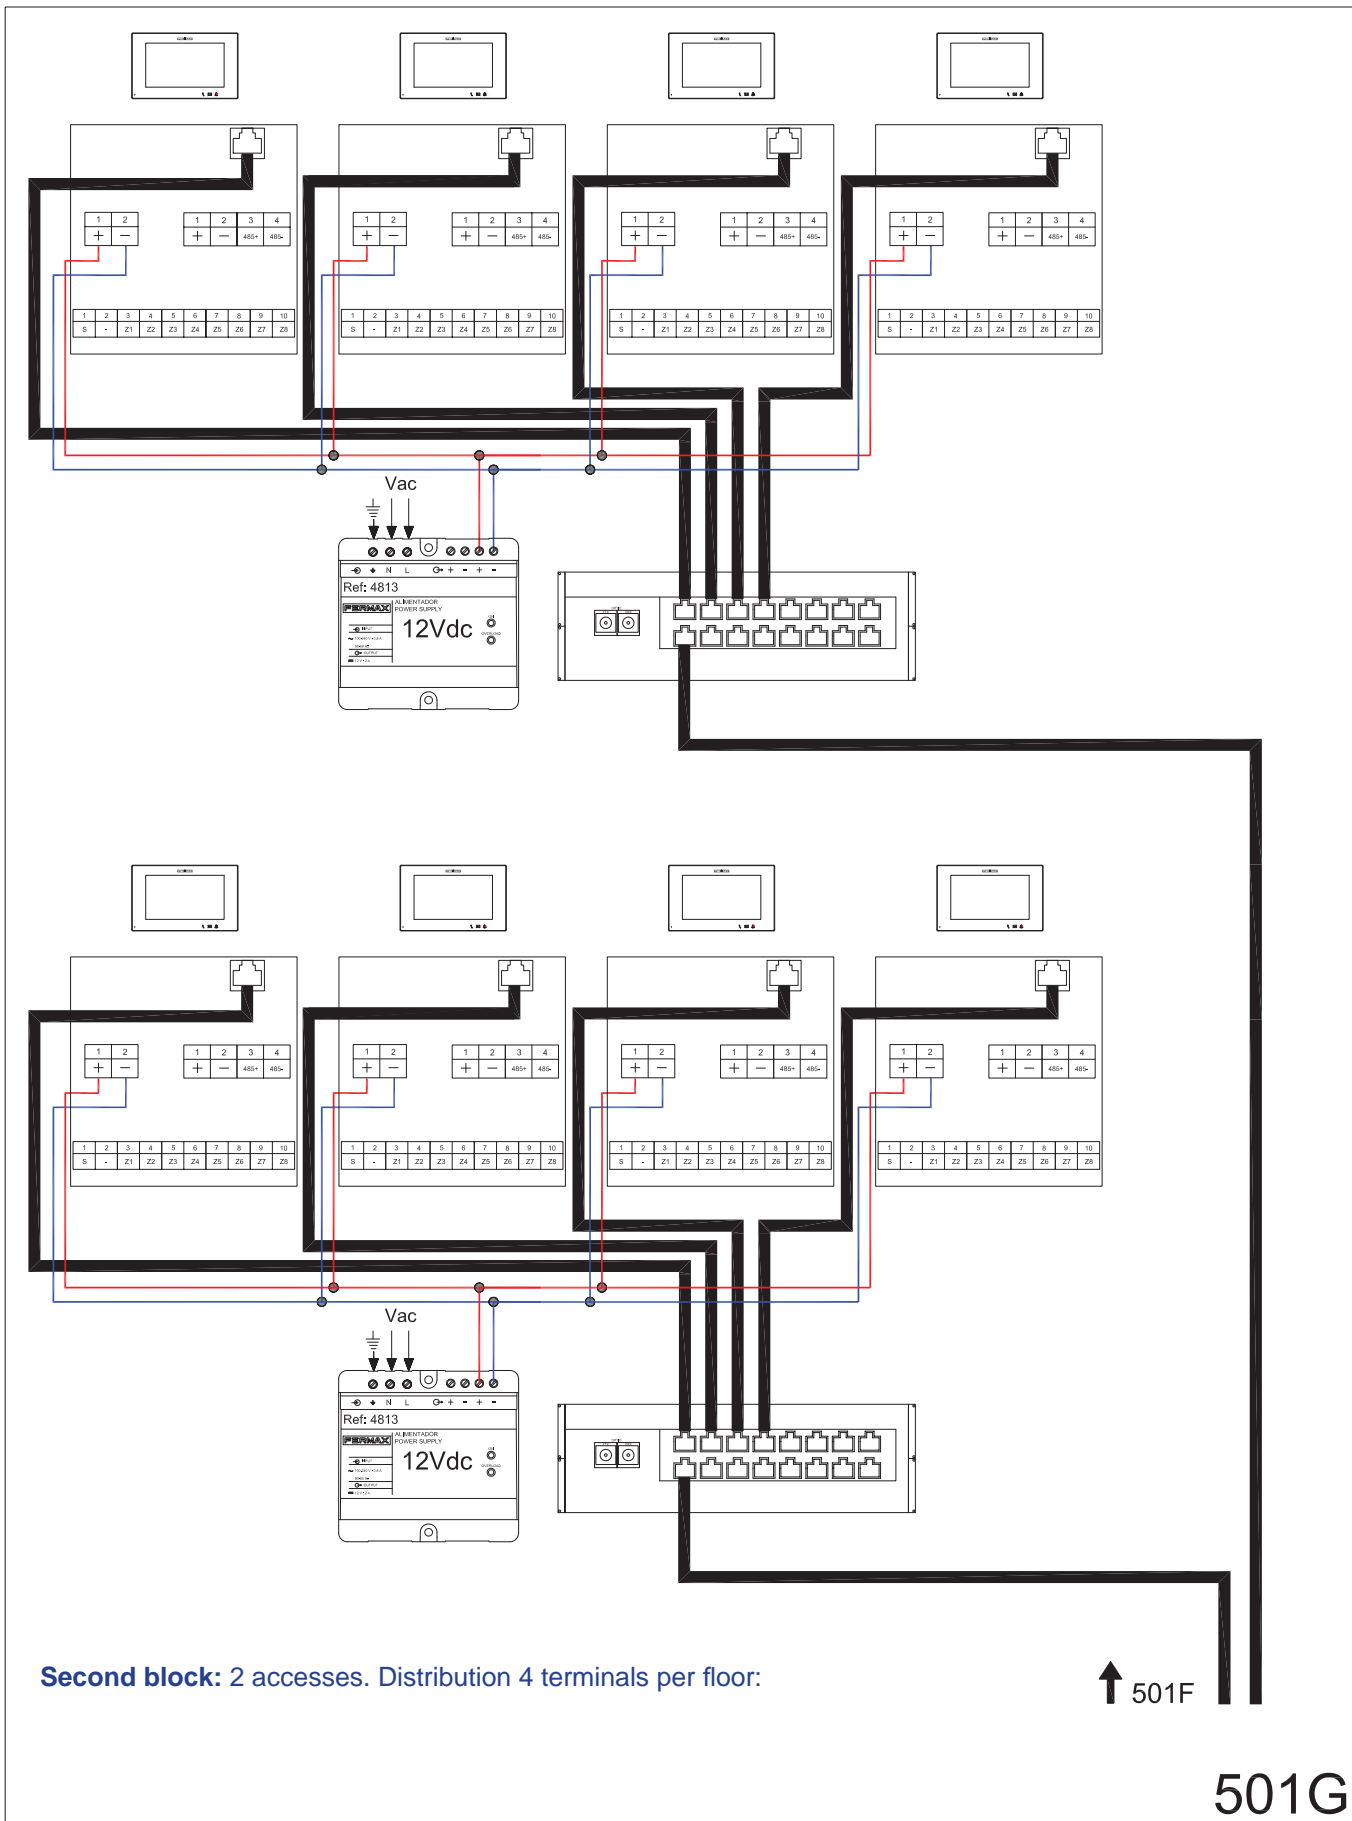

500: 2 GENERAL ENTRANCE Outdoor panels. 2 INTERNAL BLOCKS with 2 Outdoor Panels for each block. 4 Monitor per floor distribution.

502: All PoE Devices (Panels & Monitors)


502 - SINGLE-LINE DIAGRAM.

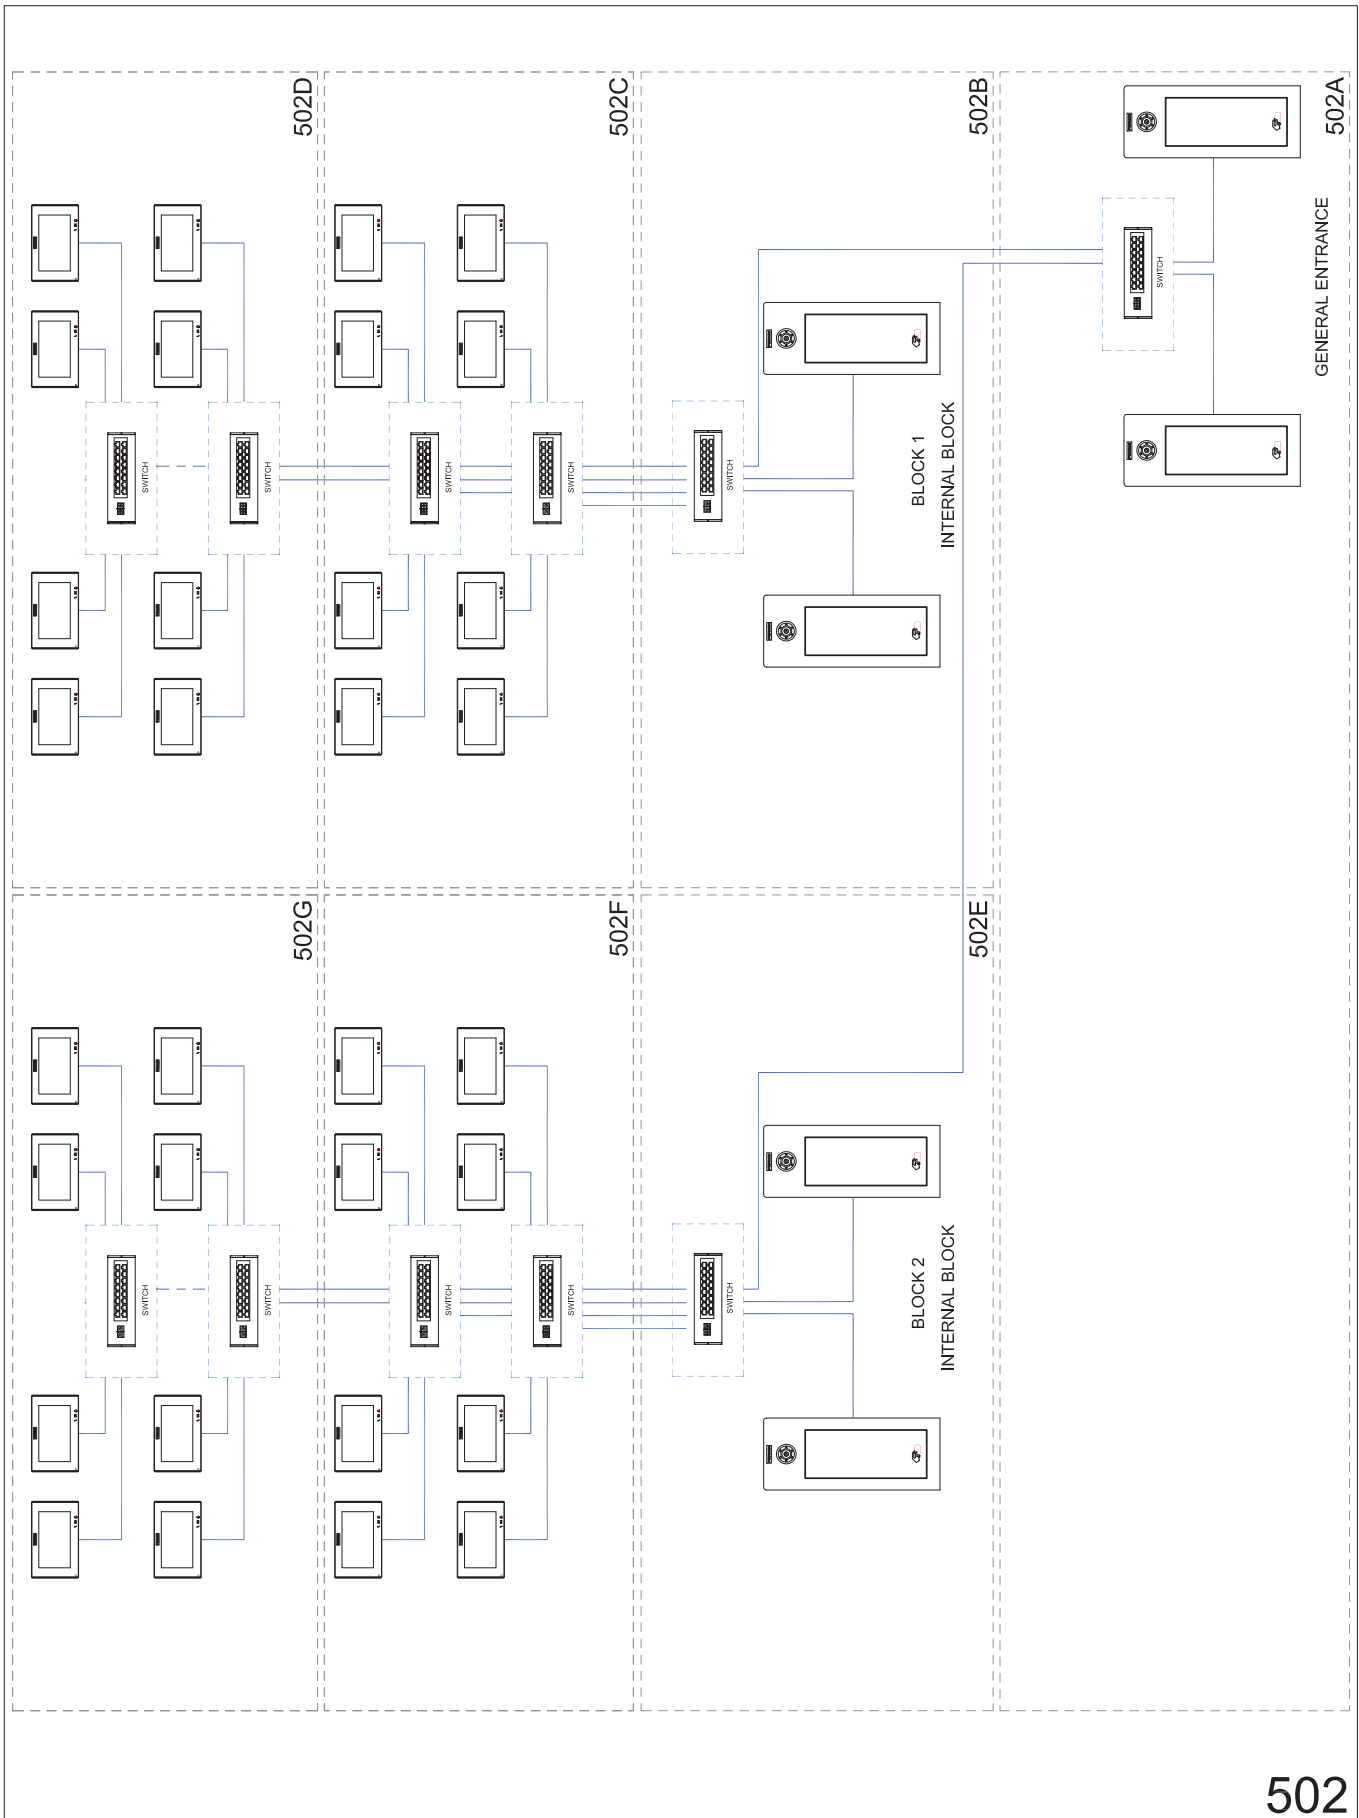

500: 2 GENERAL ENTRANCE Outdoor panels. 2 INTERNAL BLOCKS with 2 Outdoor Panels for each block. 4 Monitor per floor distribution.

502: All PoE Devices (Panels & Monitors)

502A - WIRING DIAGRAM. Connection detail: 2 General Entrance video accesses to 2 internal blocks

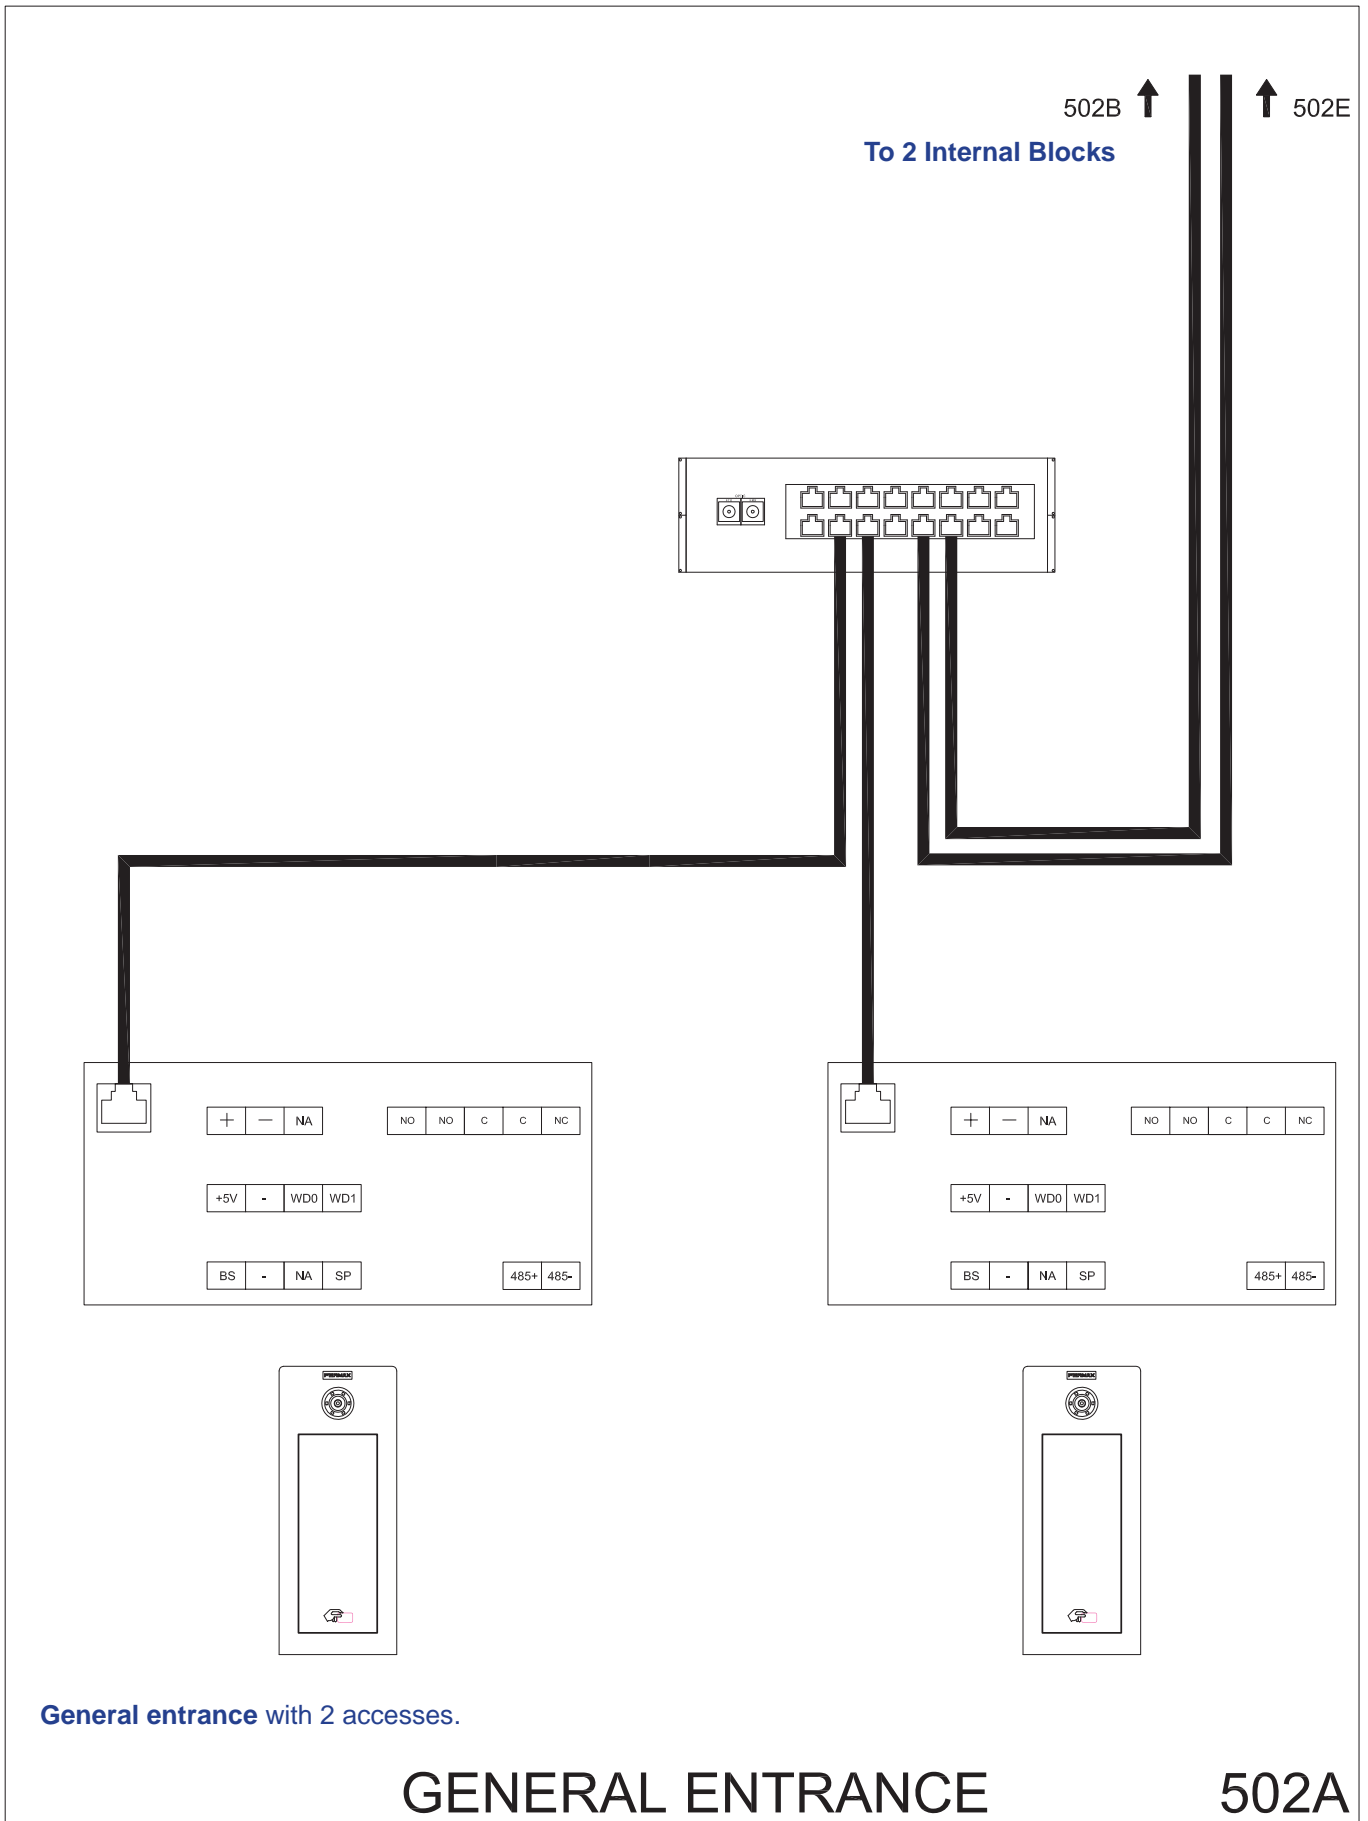

General entrance with 2 accesses.


GENERAL ENTRANCE

502A

500: 2 GENERAL ENTRANCE Outdoor panels. 2 INTERNAL BLOCKS with 2 Outdoor Panels for each block. 4 Monitor per floor distribution.

502: All PoE Devices (Panels & Monitors)


502B - WIRING DIAGRAM. Connection detail: First block: 2 video accesses.

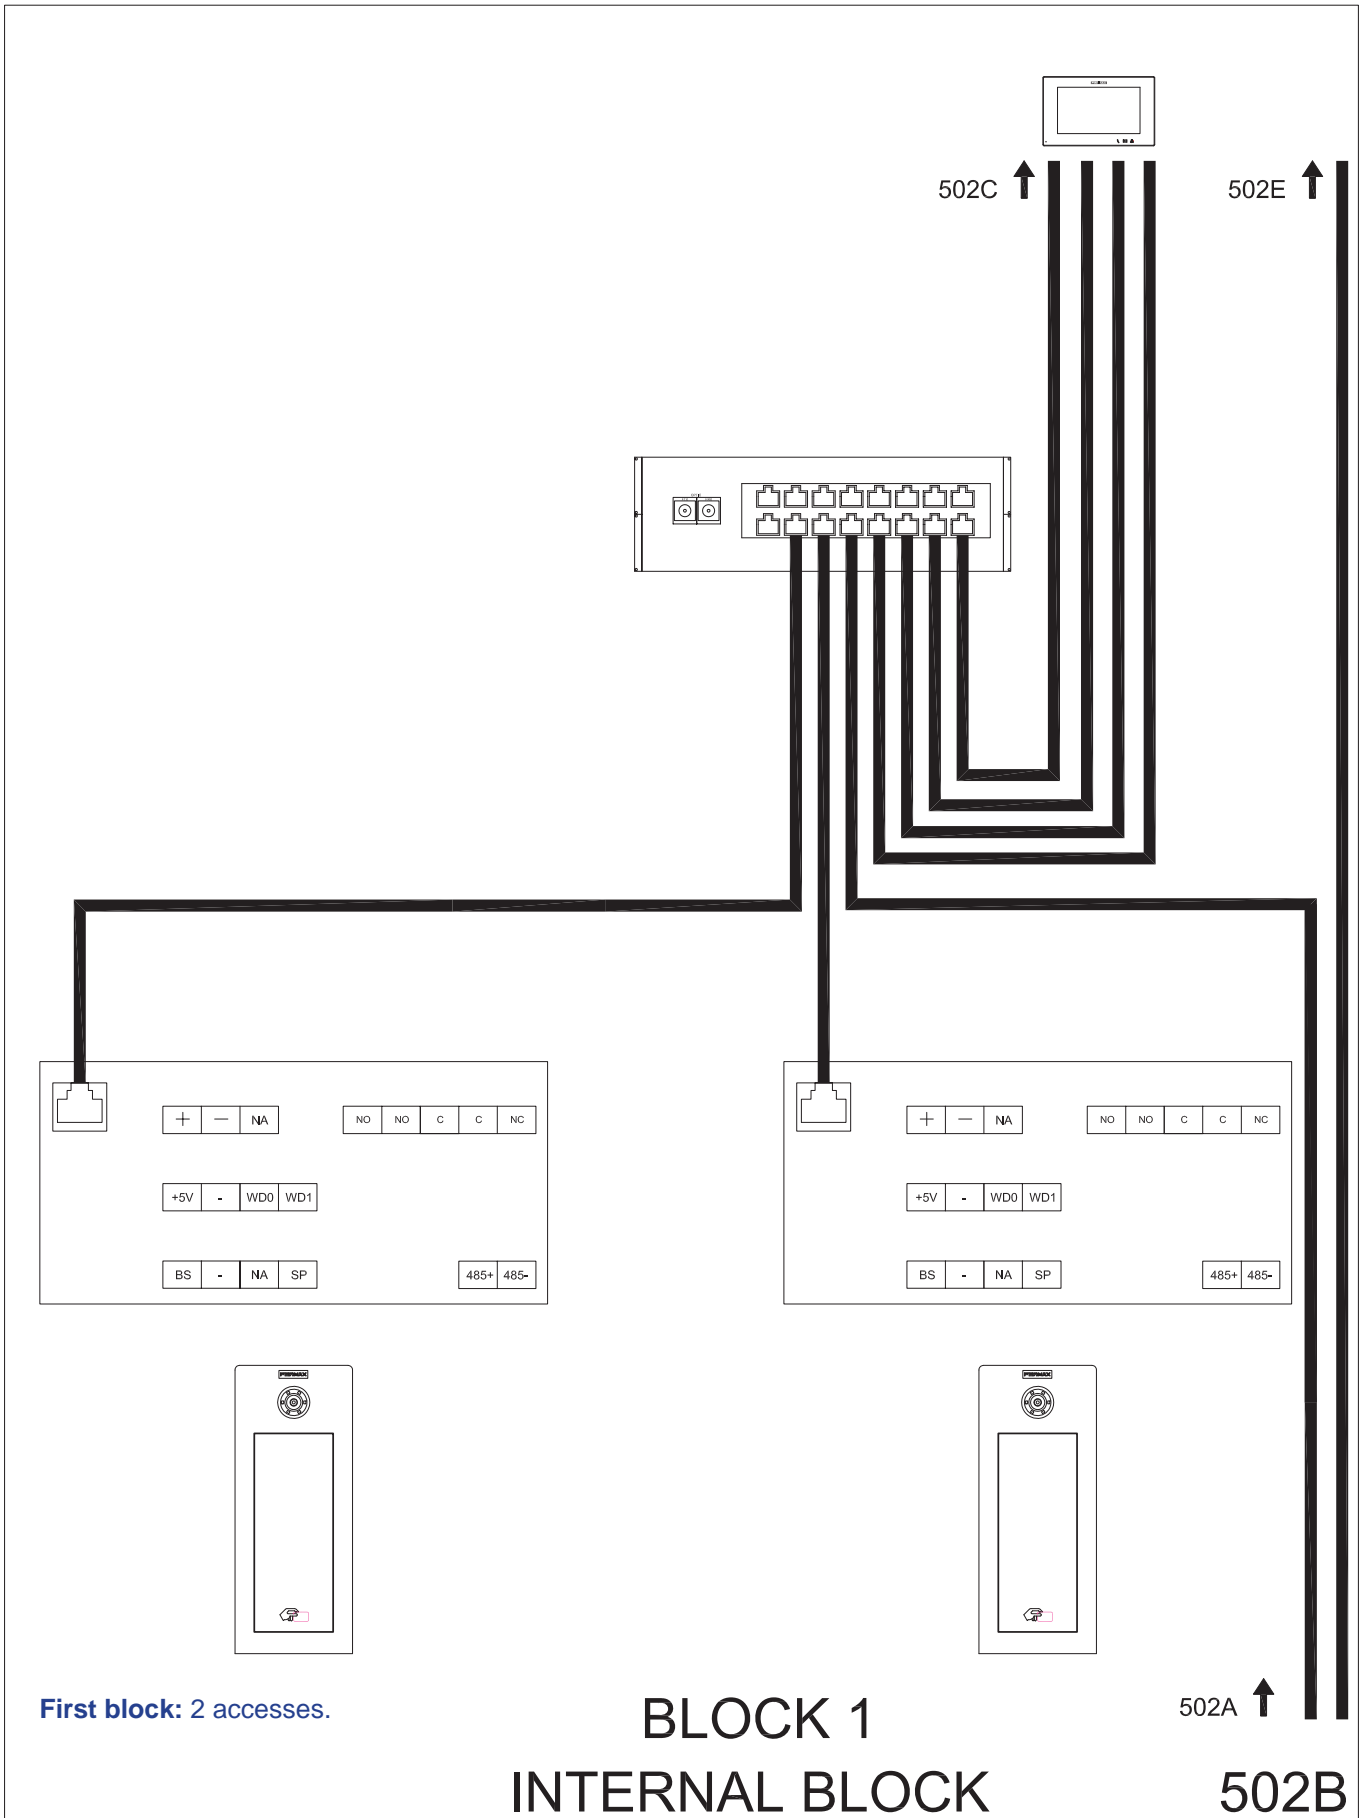

500: 2 GENERAL ENTRANCE Outdoor panels. 2 INTERNAL BLOCKS with 2 Outdoor Panels for each block. 4 Monitor per floor distribution.

502: All PoE Devices (Panels & Monitors)

502C - WIRING DIAGRAM. Connection detail: Floors. 4 Monitor per floor distribution.

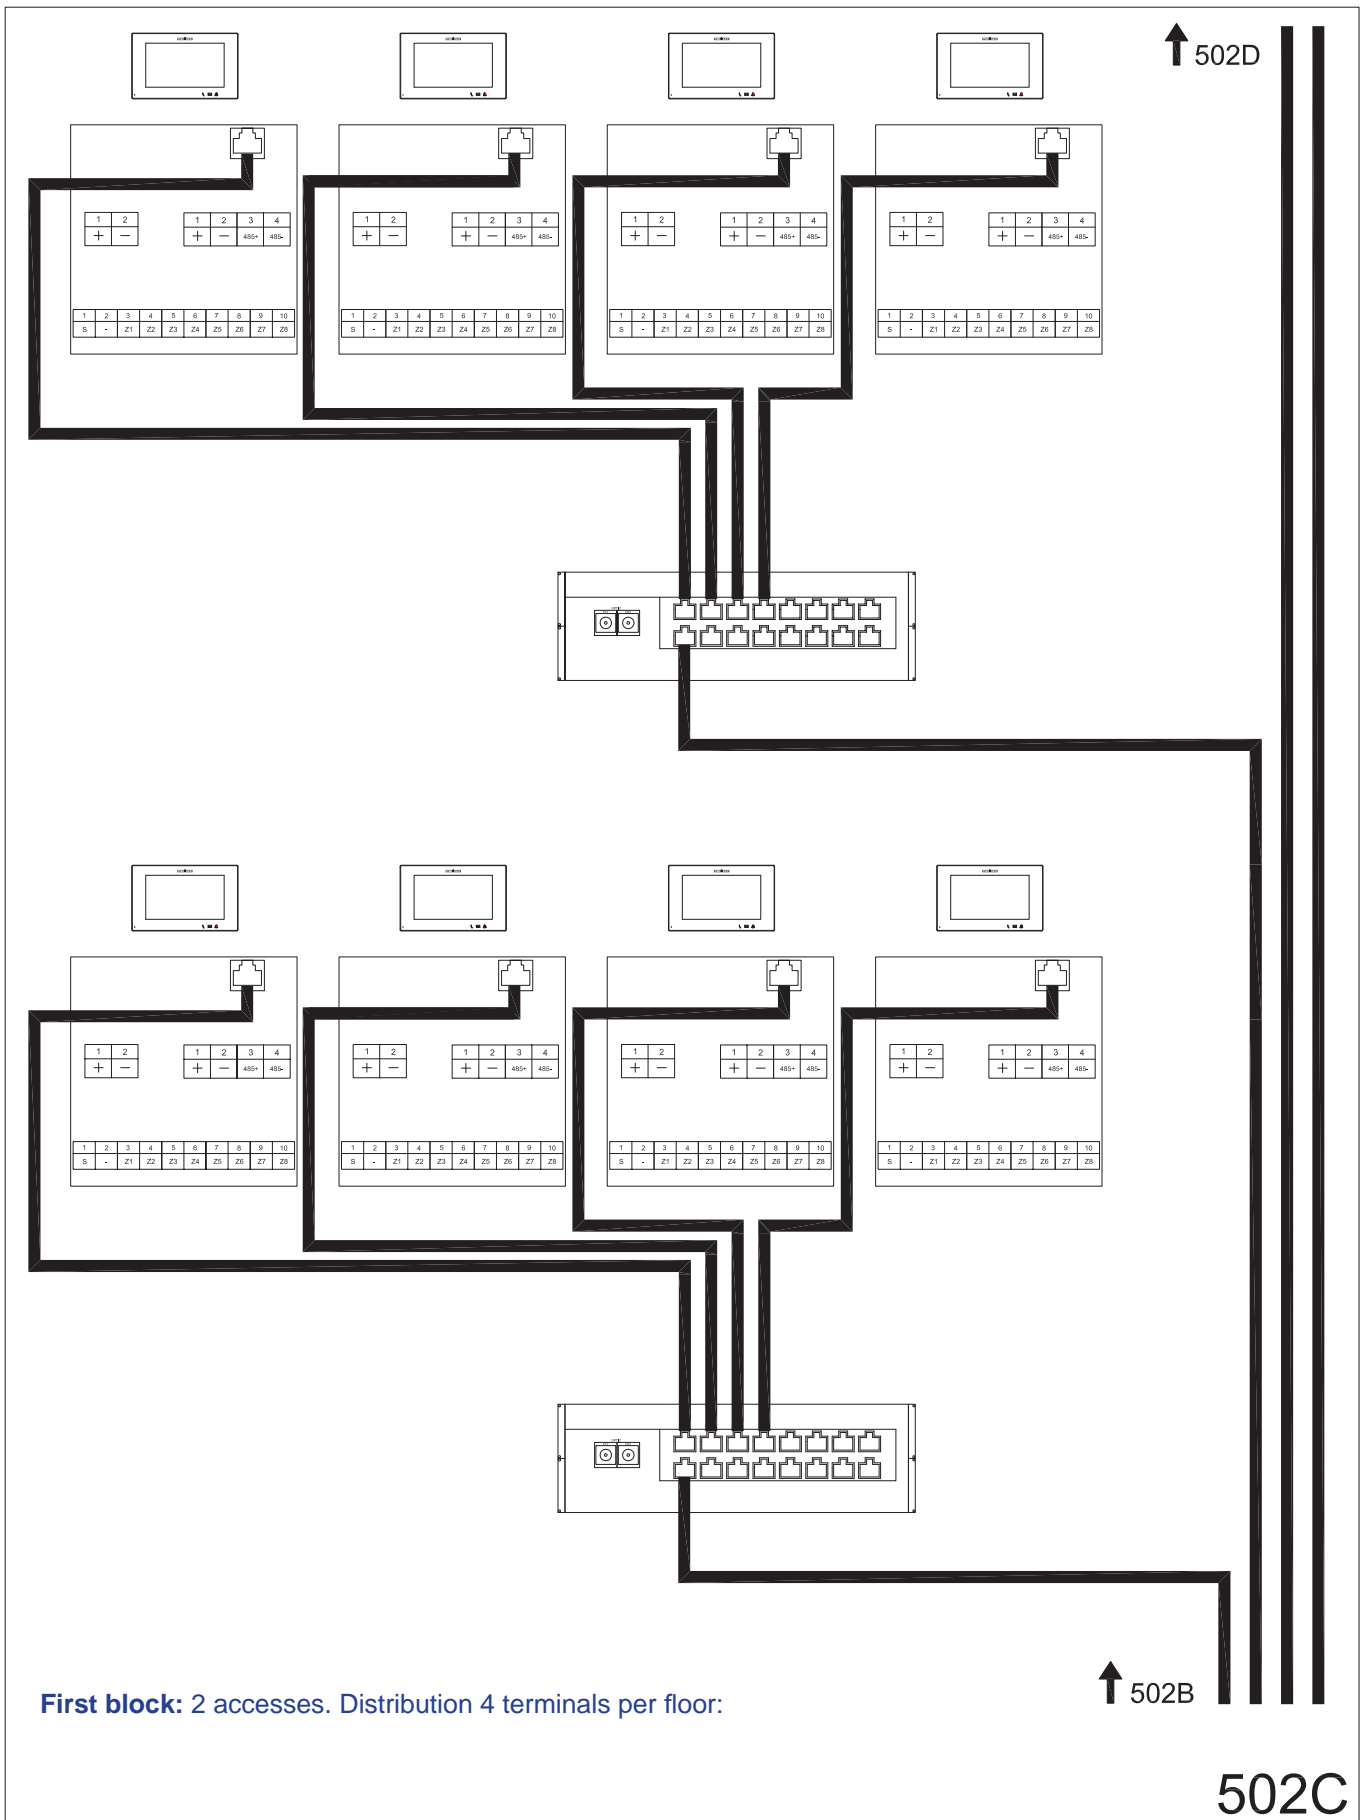


First block: 2 accesses. Distribution 4 terminals per floor:

502C

500: 2 GENERAL ENTRANCE Outdoor panels. 2 INTERNAL BLOCKS with 2 Outdoor Panels for each block. 4 Monitor per floor distribution.

502: All PoE Devices (Panels & Monitors)

502D - WIRING DIAGRAM. Connection detail: Floors. 4 Monitor per floor distribution.

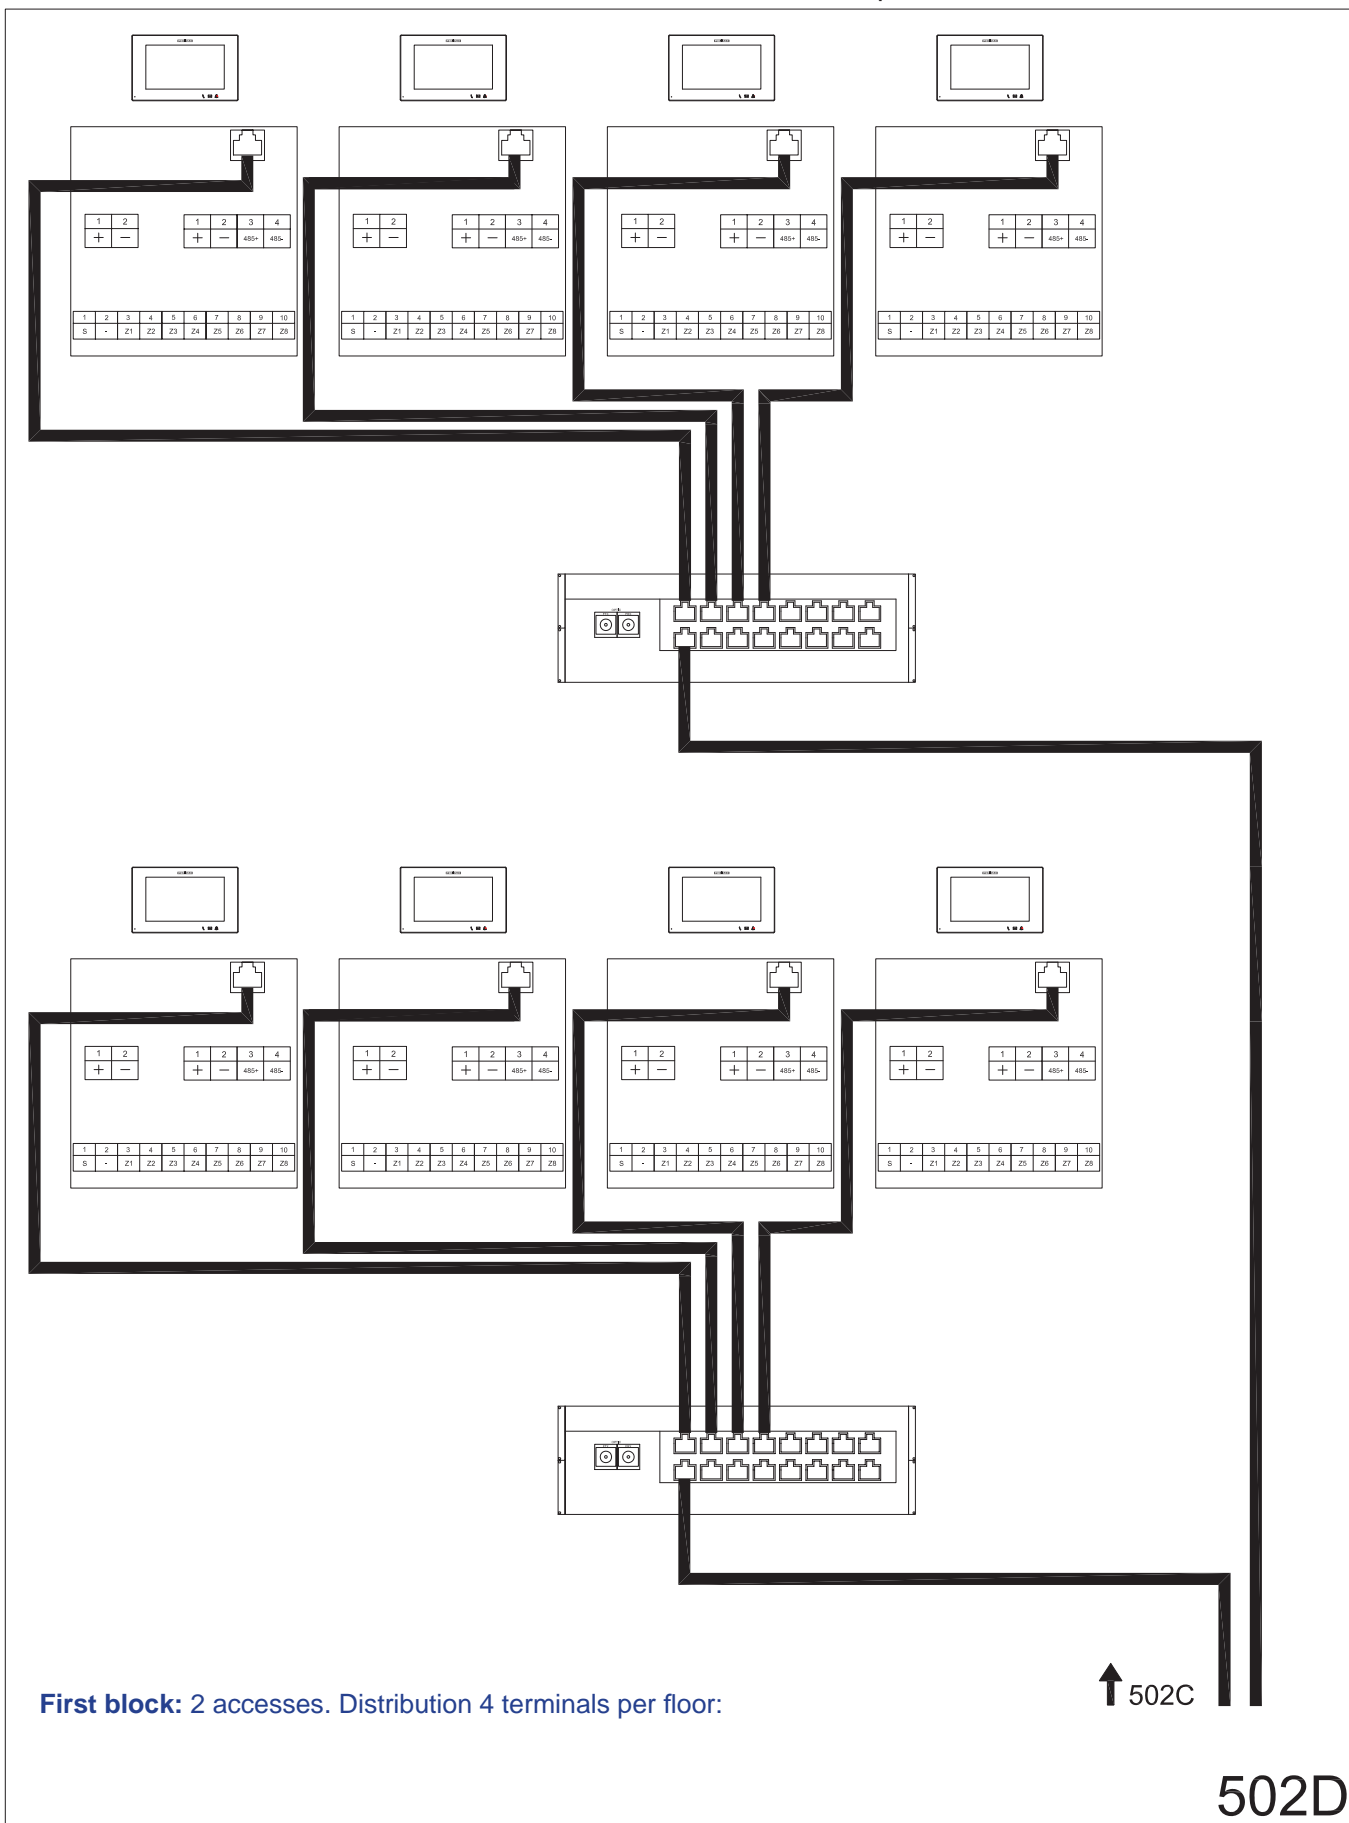

First block: 2 accesses. Distribution 4 terminals per floor:


↑ 502C

502D

500: 2 GENERAL ENTRANCE Outdoor panels. 2 INTERNAL BLOCKS with 2 Outdoor Panels for each block. 4 Monitor per floor distribution.

502: All PoE Devices (Panels & Monitors)


502E - WIRING DIAGRAM. Connection detail: Second block: 2 video accesses.

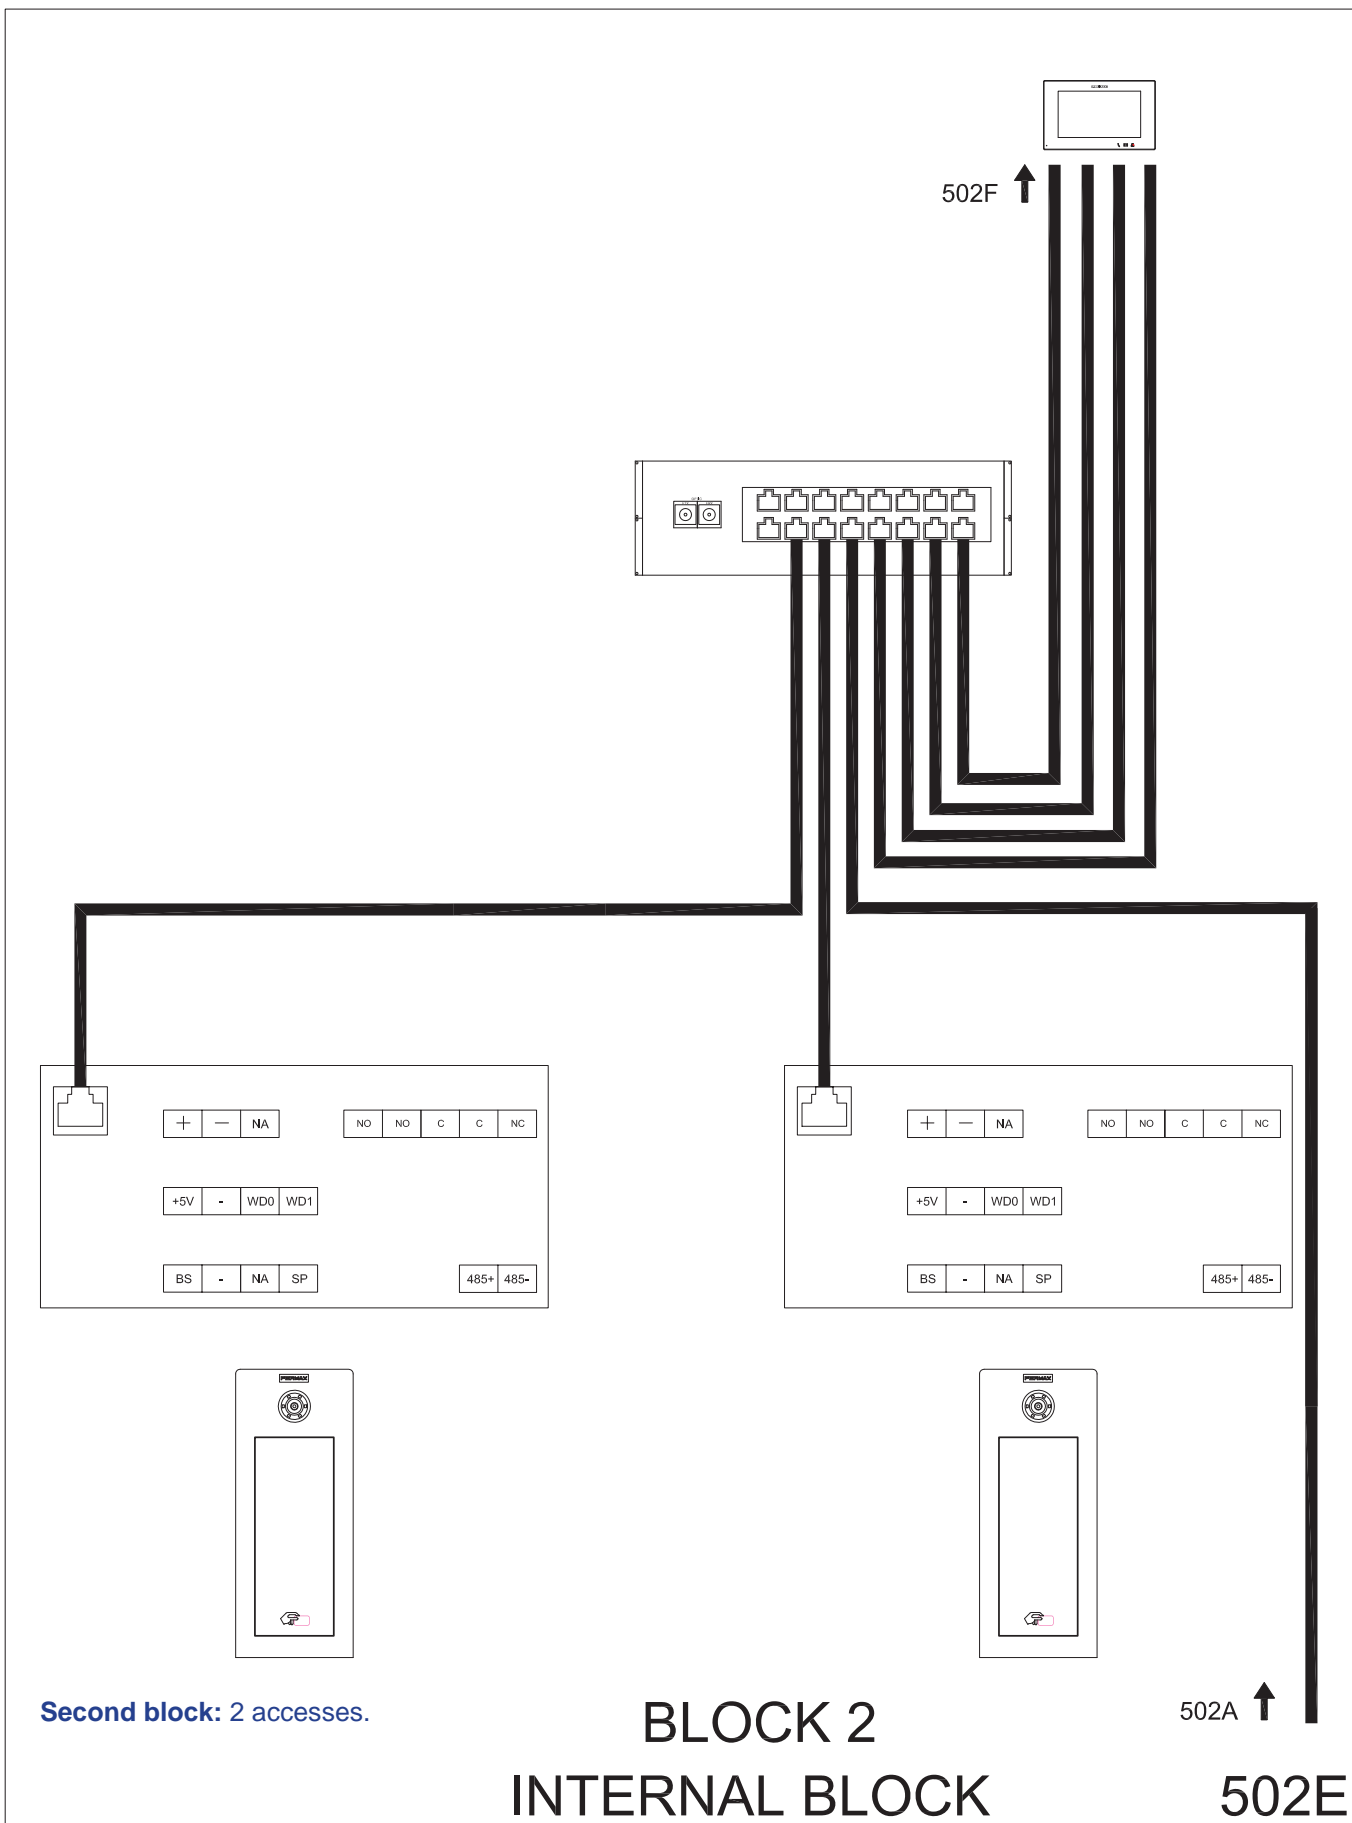

500: 2 GENERAL ENTRANCE Outdoor panels. 2 INTERNAL BLOCKS with 2 Outdoor Panels for each block. 4 Monitor per floor distribution.

502: All PoE Devices (Panels & Monitors)

502F - WIRING DIAGRAM. Connection detail: Floors. 4 Monitor per floor distribution.

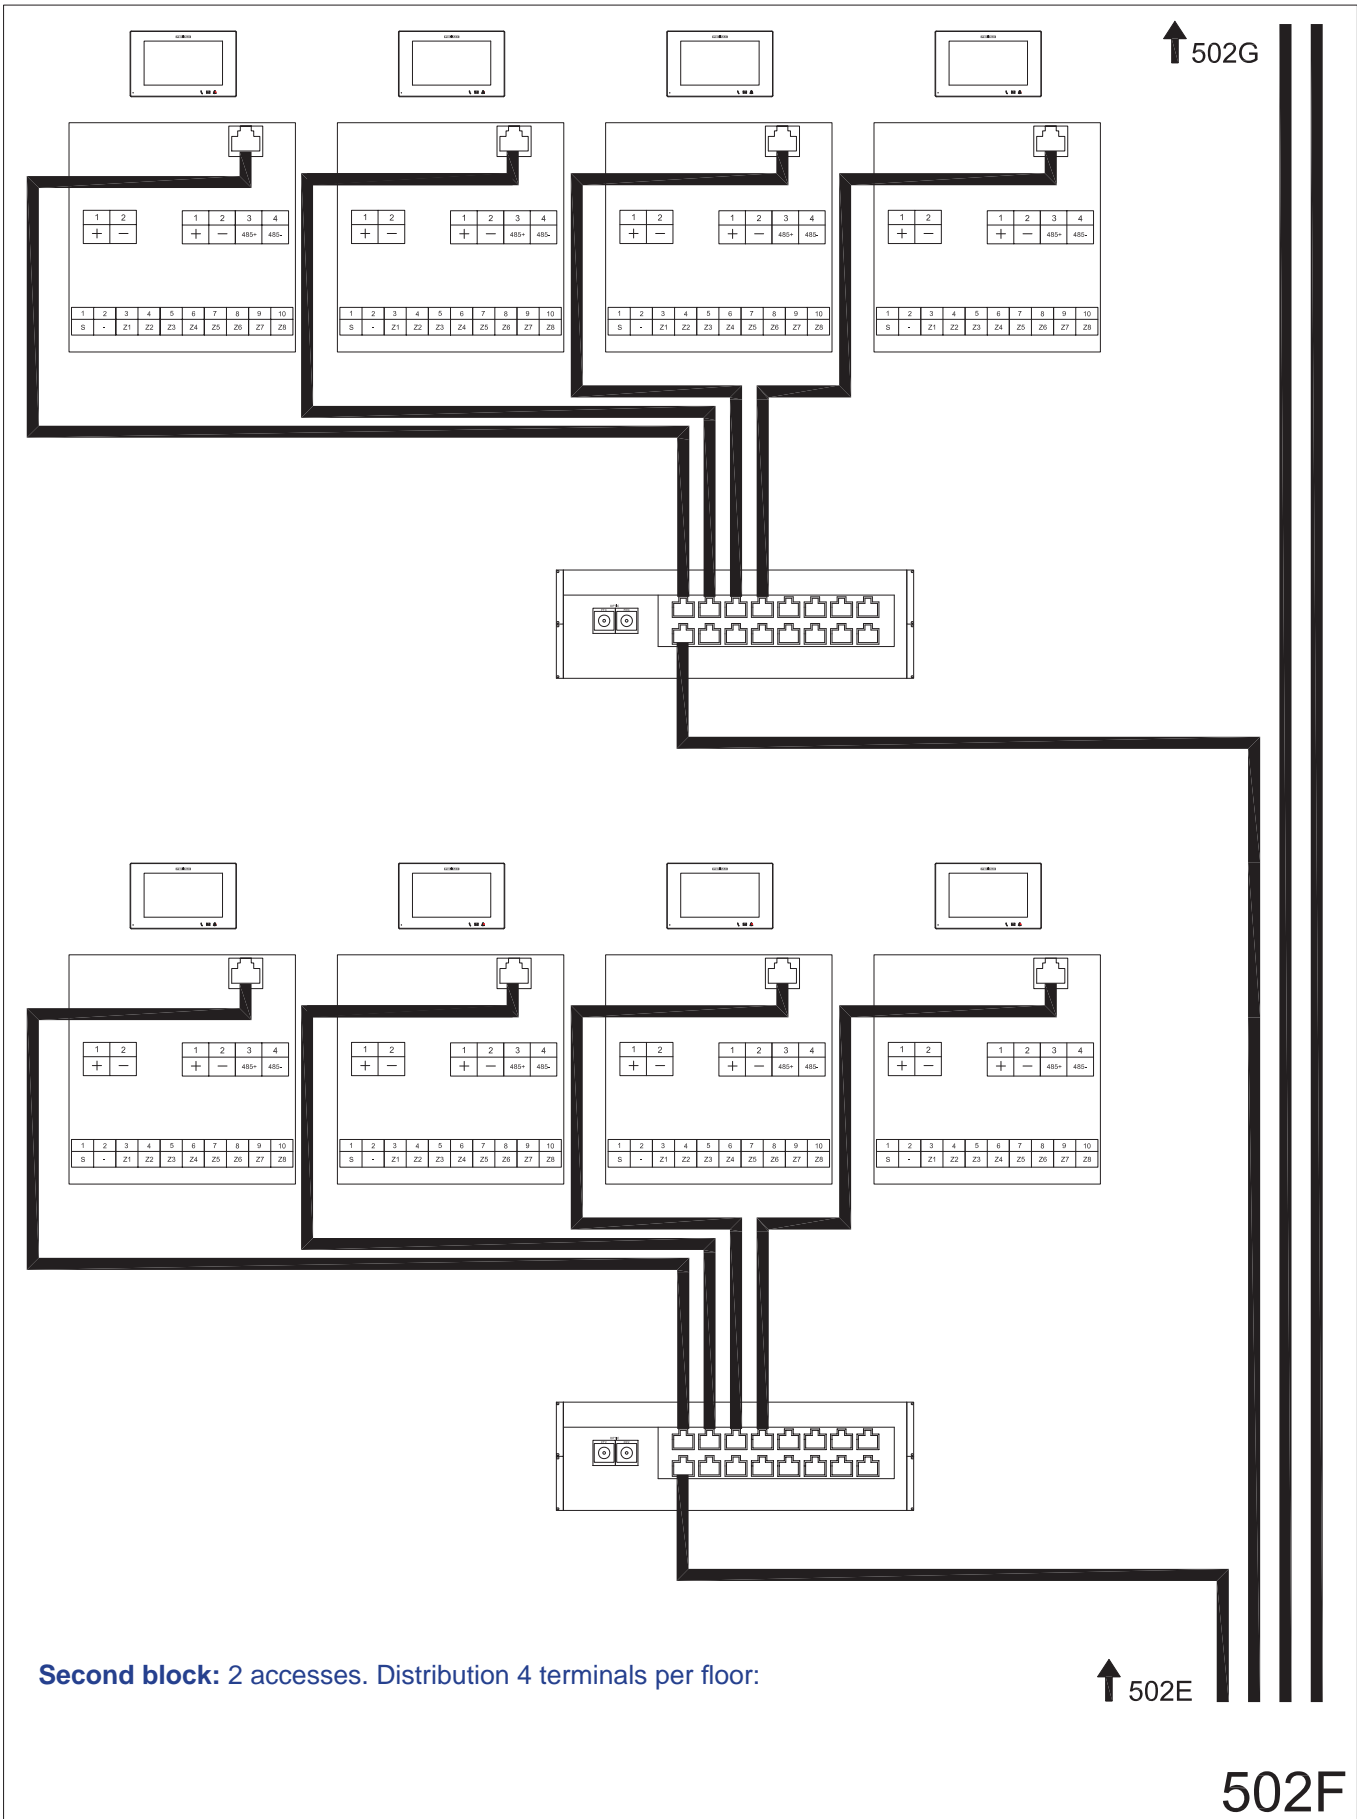


Second block: 2 accesses. Distribution 4 terminals per floor:

500: 2 GENERAL ENTRANCE Outdoor panels. 2 INTERNAL BLOCKS with 2 Outdoor Panels for each block. 4 Monitor per floor distribution.

502: All PoE Devices (Panels & Monitors)

502G - WIRING DIAGRAM. Connection detail: Floors. 4 Monitor per floor distribution.

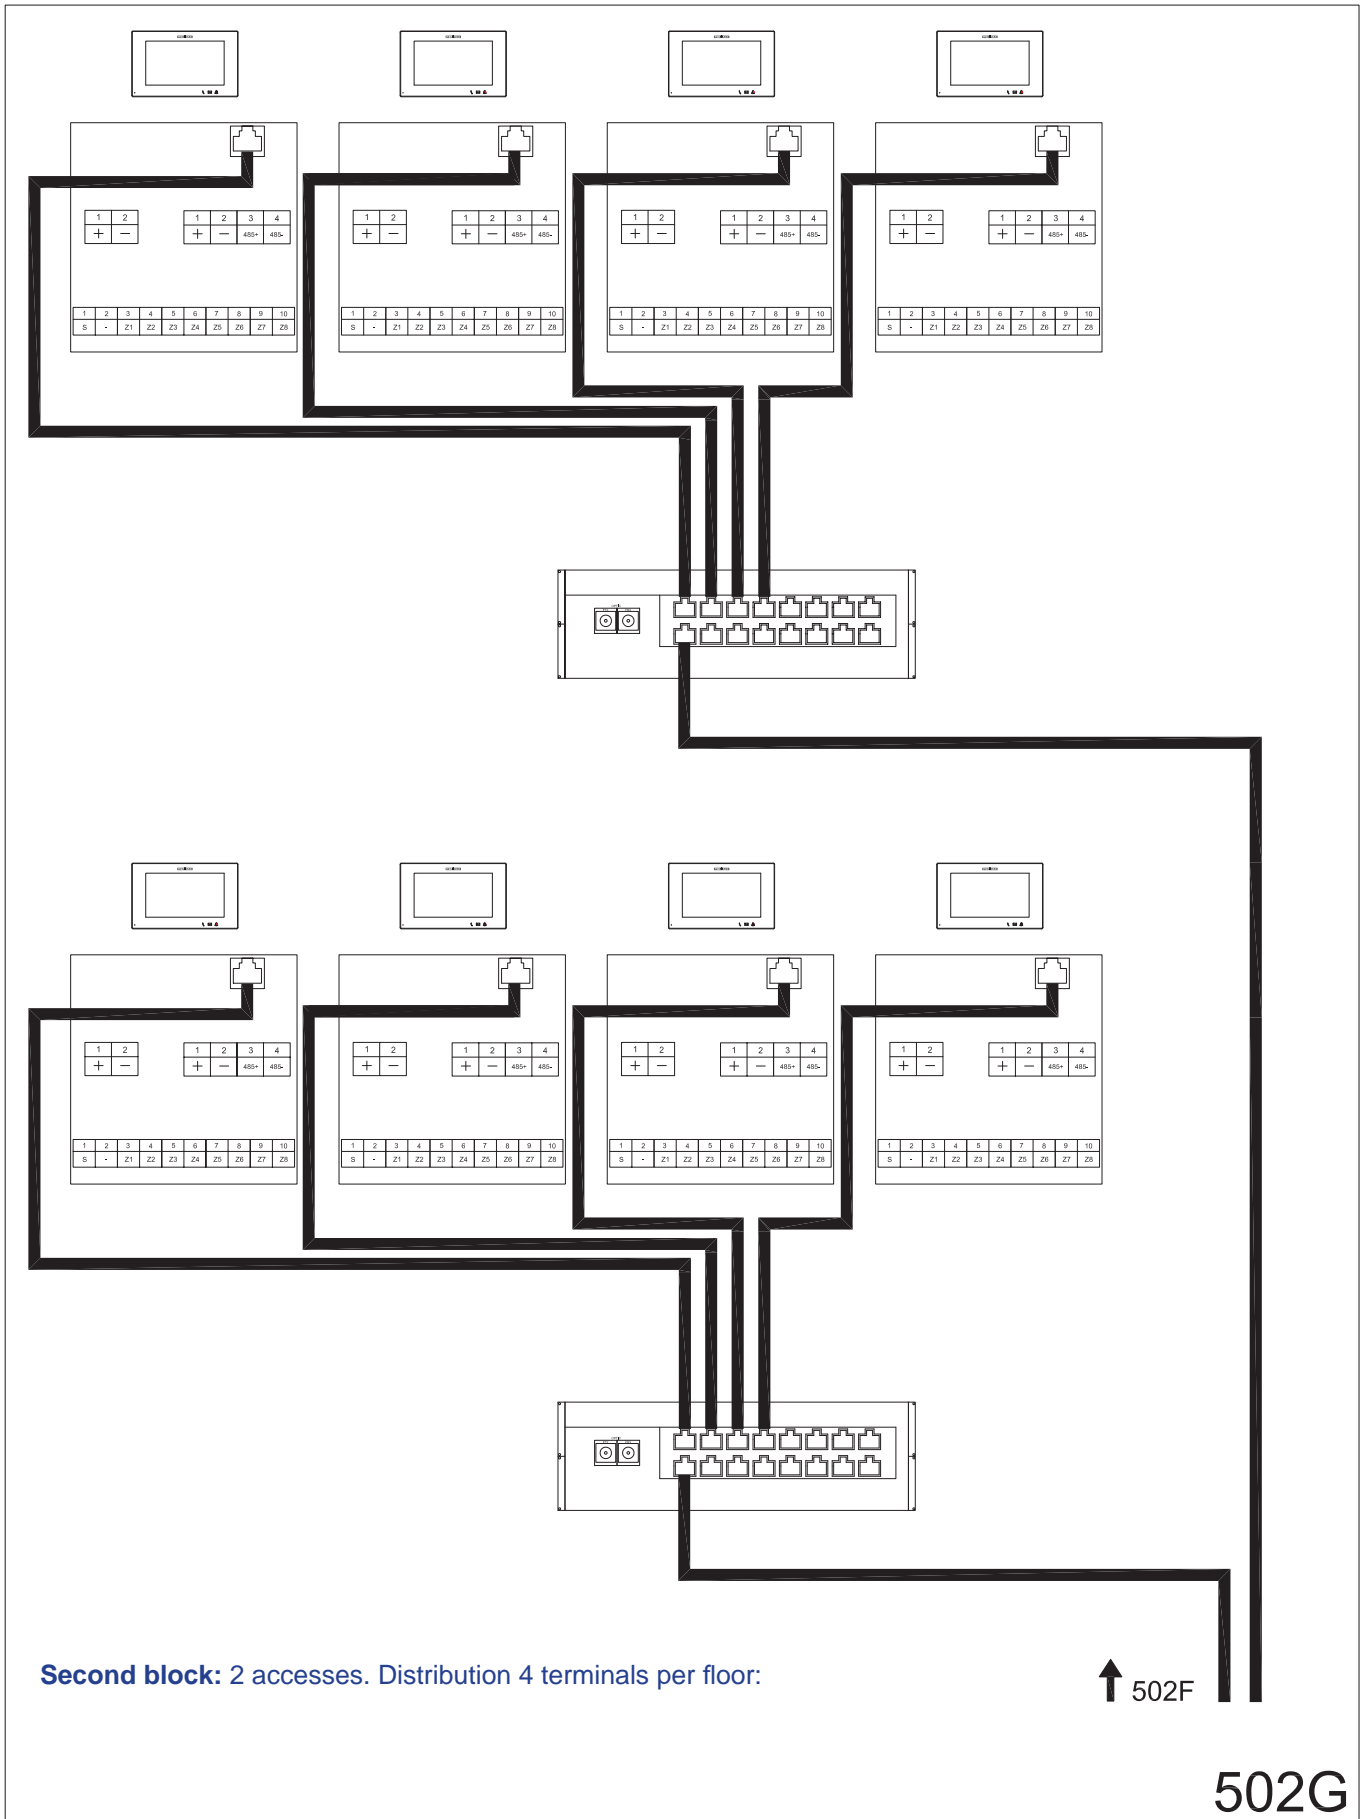

Second block: 2 accesses. Distribution 4 terminals per floor:


↑ 502F

502G

500: 2 GENERAL ENTRANCE Outdoor panels. 2 INTERNAL BLOCKS with 2 Outdoor Panels for each block. 4 Monitor per floor distribution.

503: Non-PoE Panels – PoE Monitors


503 - SINGLE-LINE DIAGRAM.

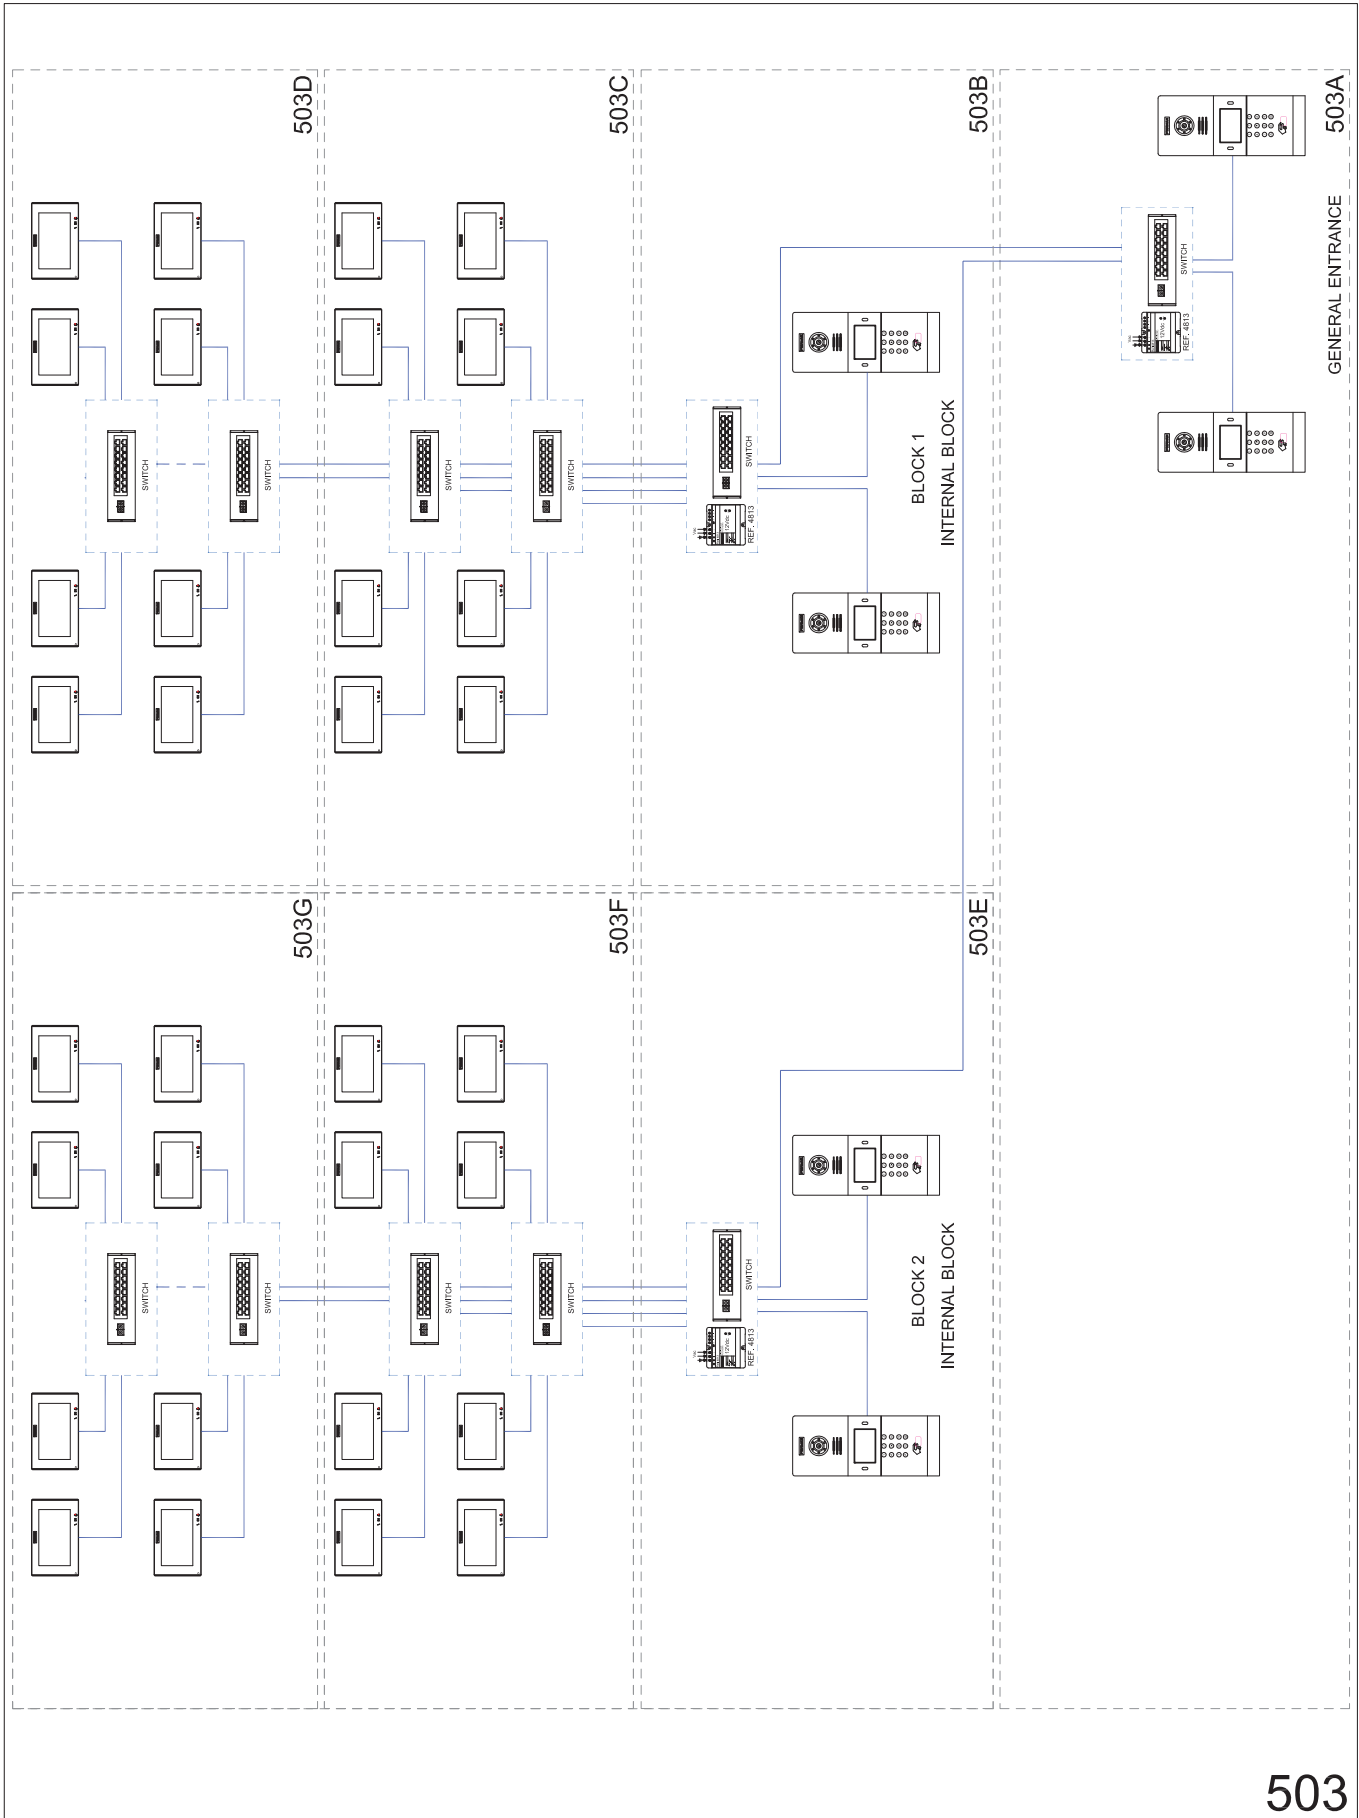

500: 2 GENERAL ENTRANCE Outdoor panels. 2 INTERNAL BLOCKS with 2 Outdoor Panels for each block. 4 Monitor per floor distribution.

503: Non-PoE Panels – PoE Monitors

503B - WIRING DIAGRAM. Connection detail: First block: 2 video accesses.

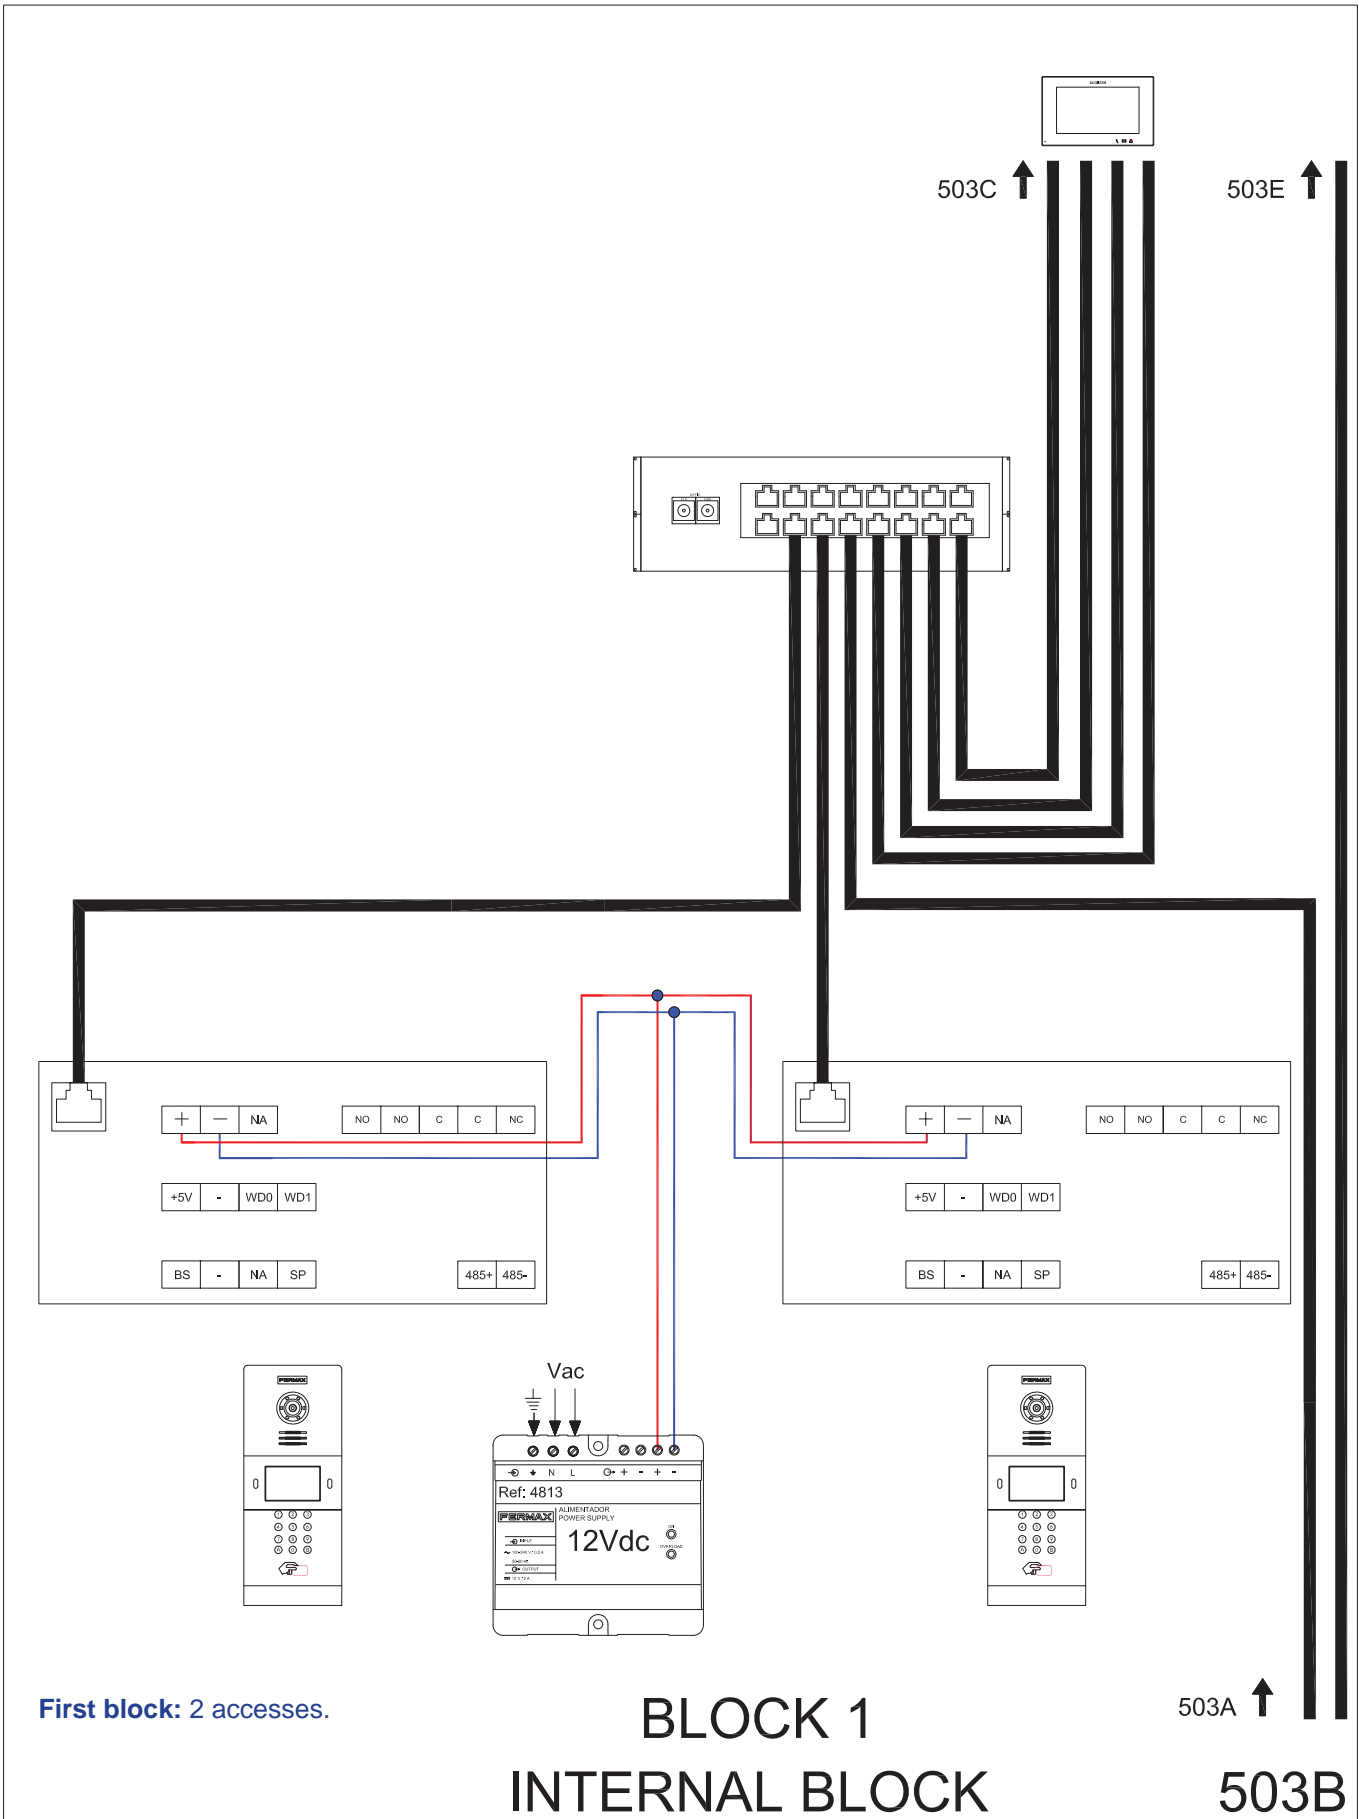

First block: 2 accesses.

BLOCK 1
INTERNAL BLOCK


503A ↑

503B

500: 2 GENERAL ENTRANCE Outdoor panels. 2 INTERNAL BLOCKS with 2 Outdoor Panels for each block. 4 Monitor per floor distribution.

503: Non-PoE Panels – PoE Monitors

503C - WIRING DIAGRAM. Connection detail: Floors. 4 Monitor per floor distribution.

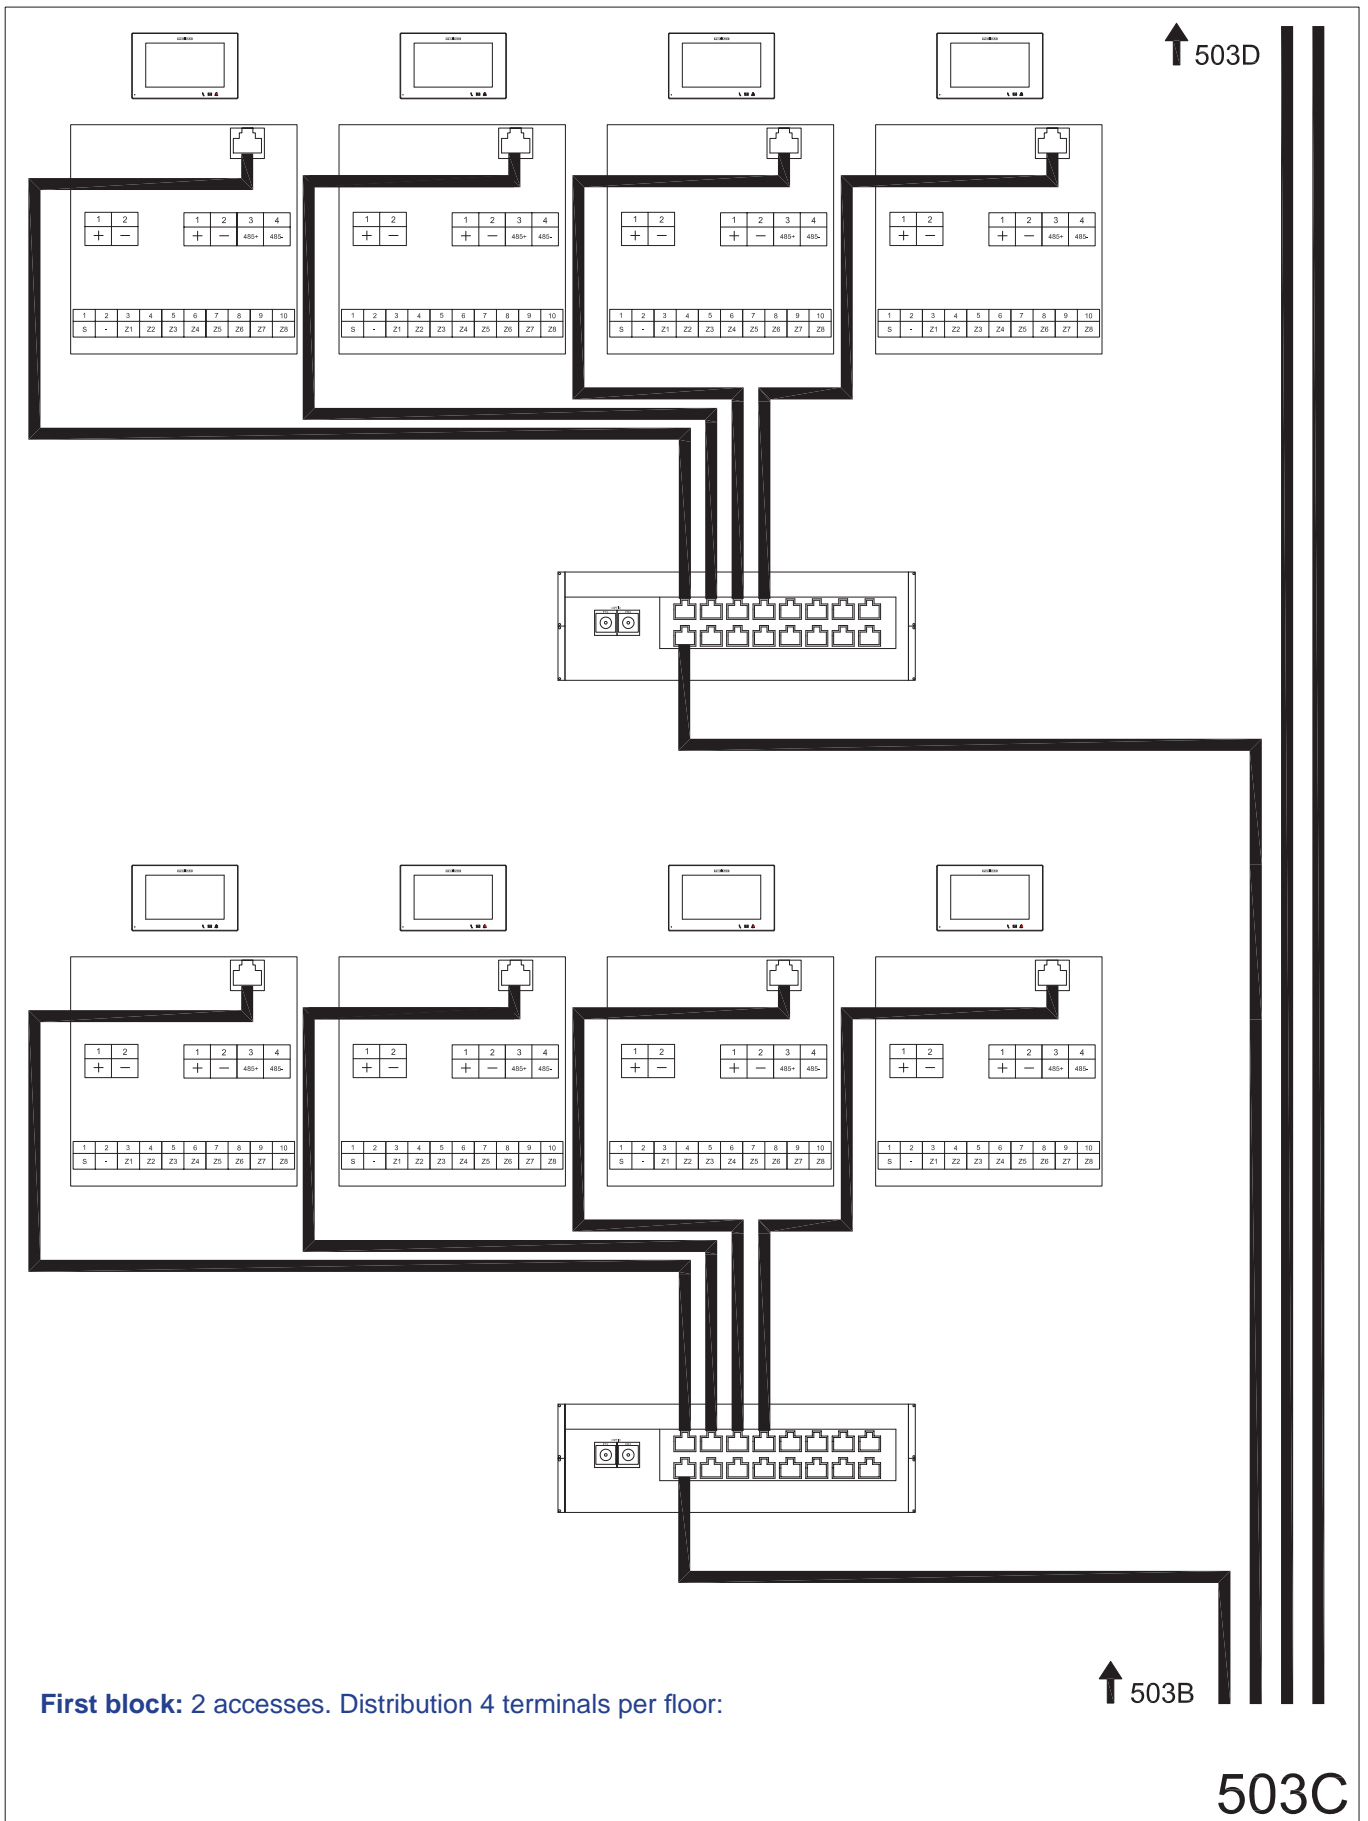


First block: 2 accesses. Distribution 4 terminals per floor:

503C

500: 2 GENERAL ENTRANCE Outdoor panels. 2 INTERNAL BLOCKS with 2 Outdoor Panels for each block. 4 Monitor per floor distribution.

503: Non-PoE Panels – PoE Monitors

503D - WIRING DIAGRAM. Connection detail: Floors. 4 Monitor per floor distribution.

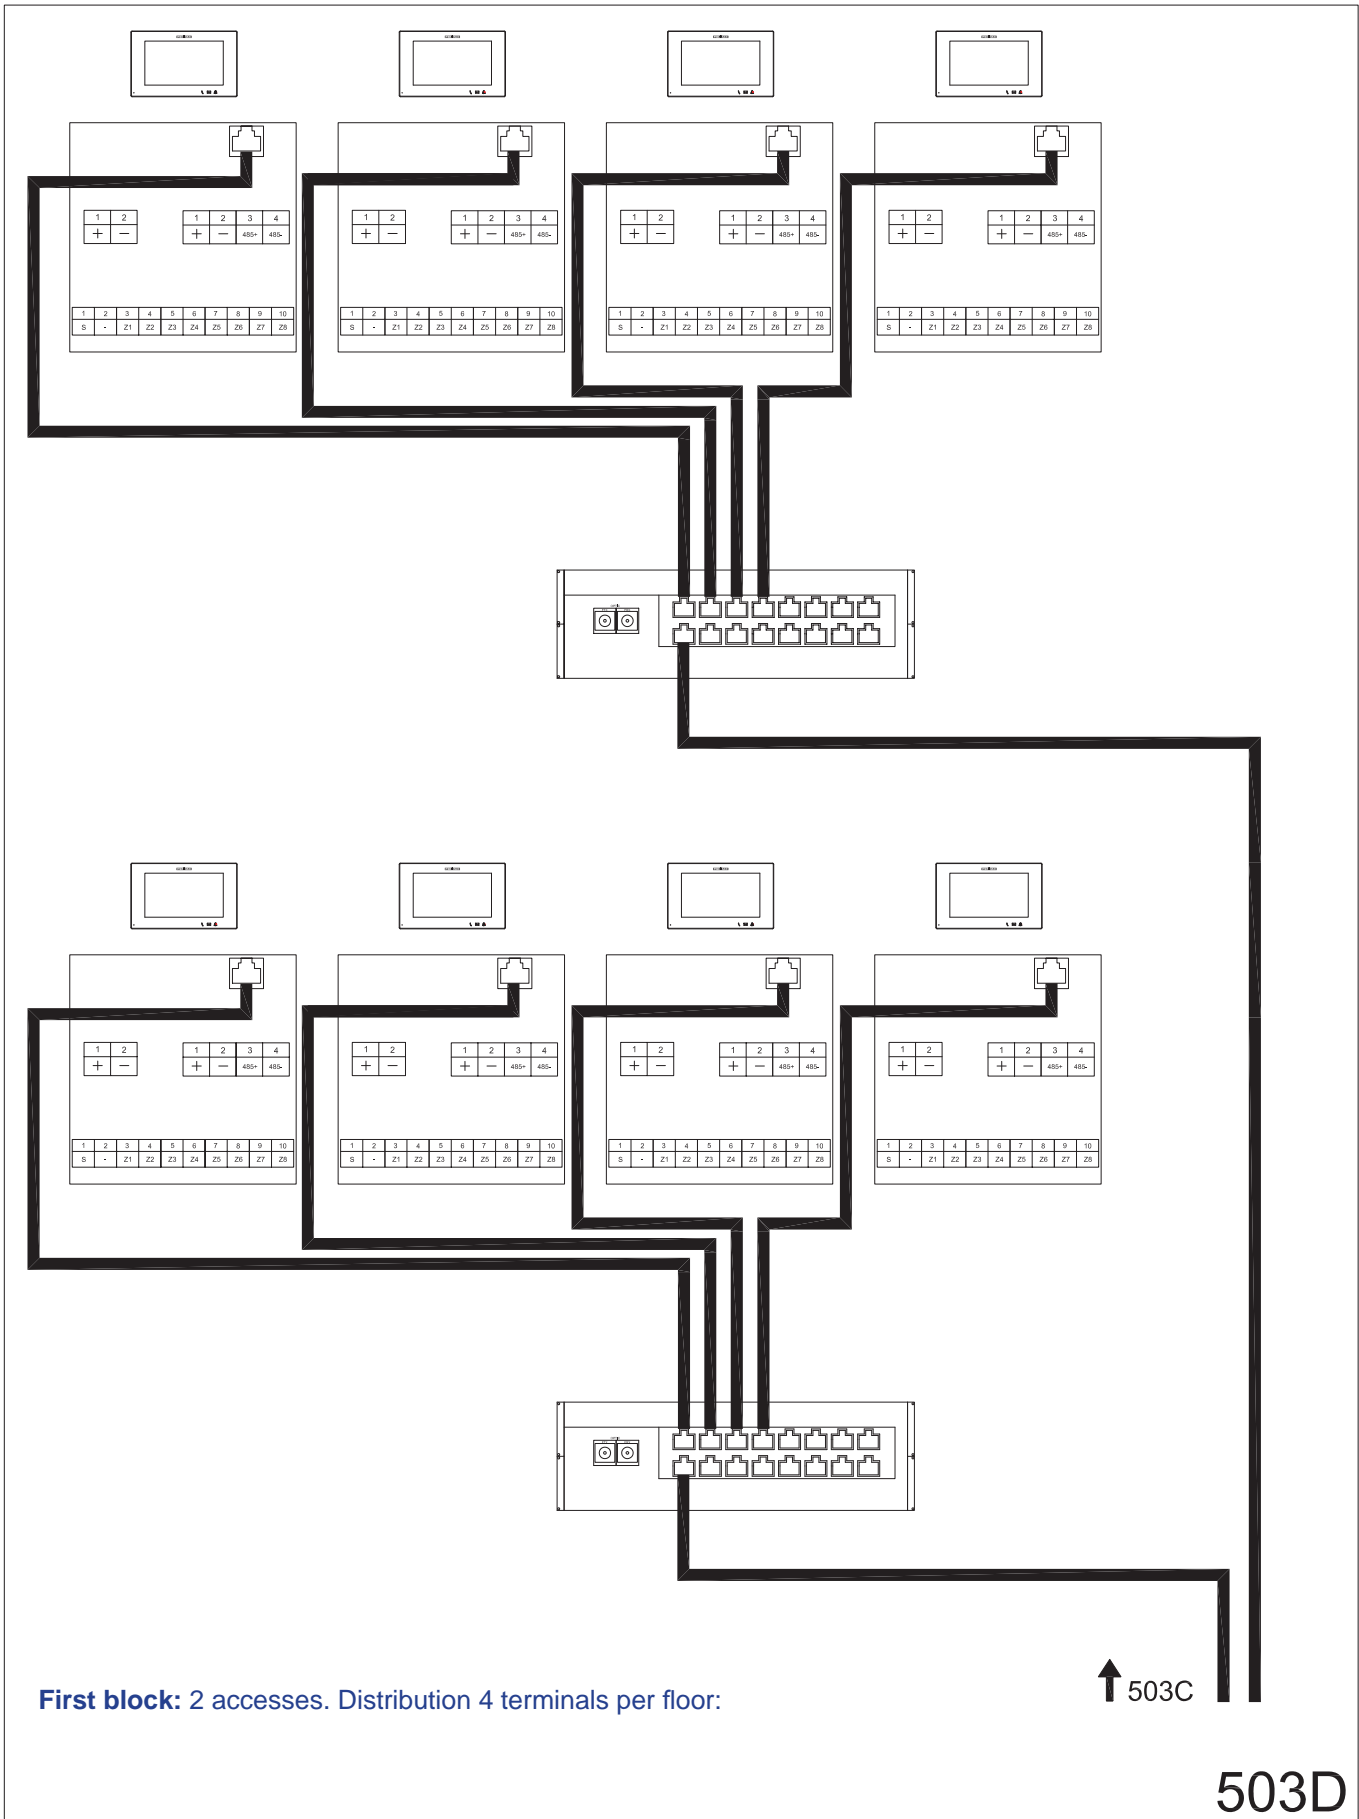

First block: 2 accesses. Distribution 4 terminals per floor:


↑ 503C

503D

500: 2 GENERAL ENTRANCE Outdoor panels. 2 INTERNAL BLOCKS with 2 Outdoor Panels for each block. 4 Monitor per floor distribution.

503: Non-PoE Panels – PoE Monitors

503E - WIRING DIAGRAM. Connection detail: Second block: 2 video accesses.

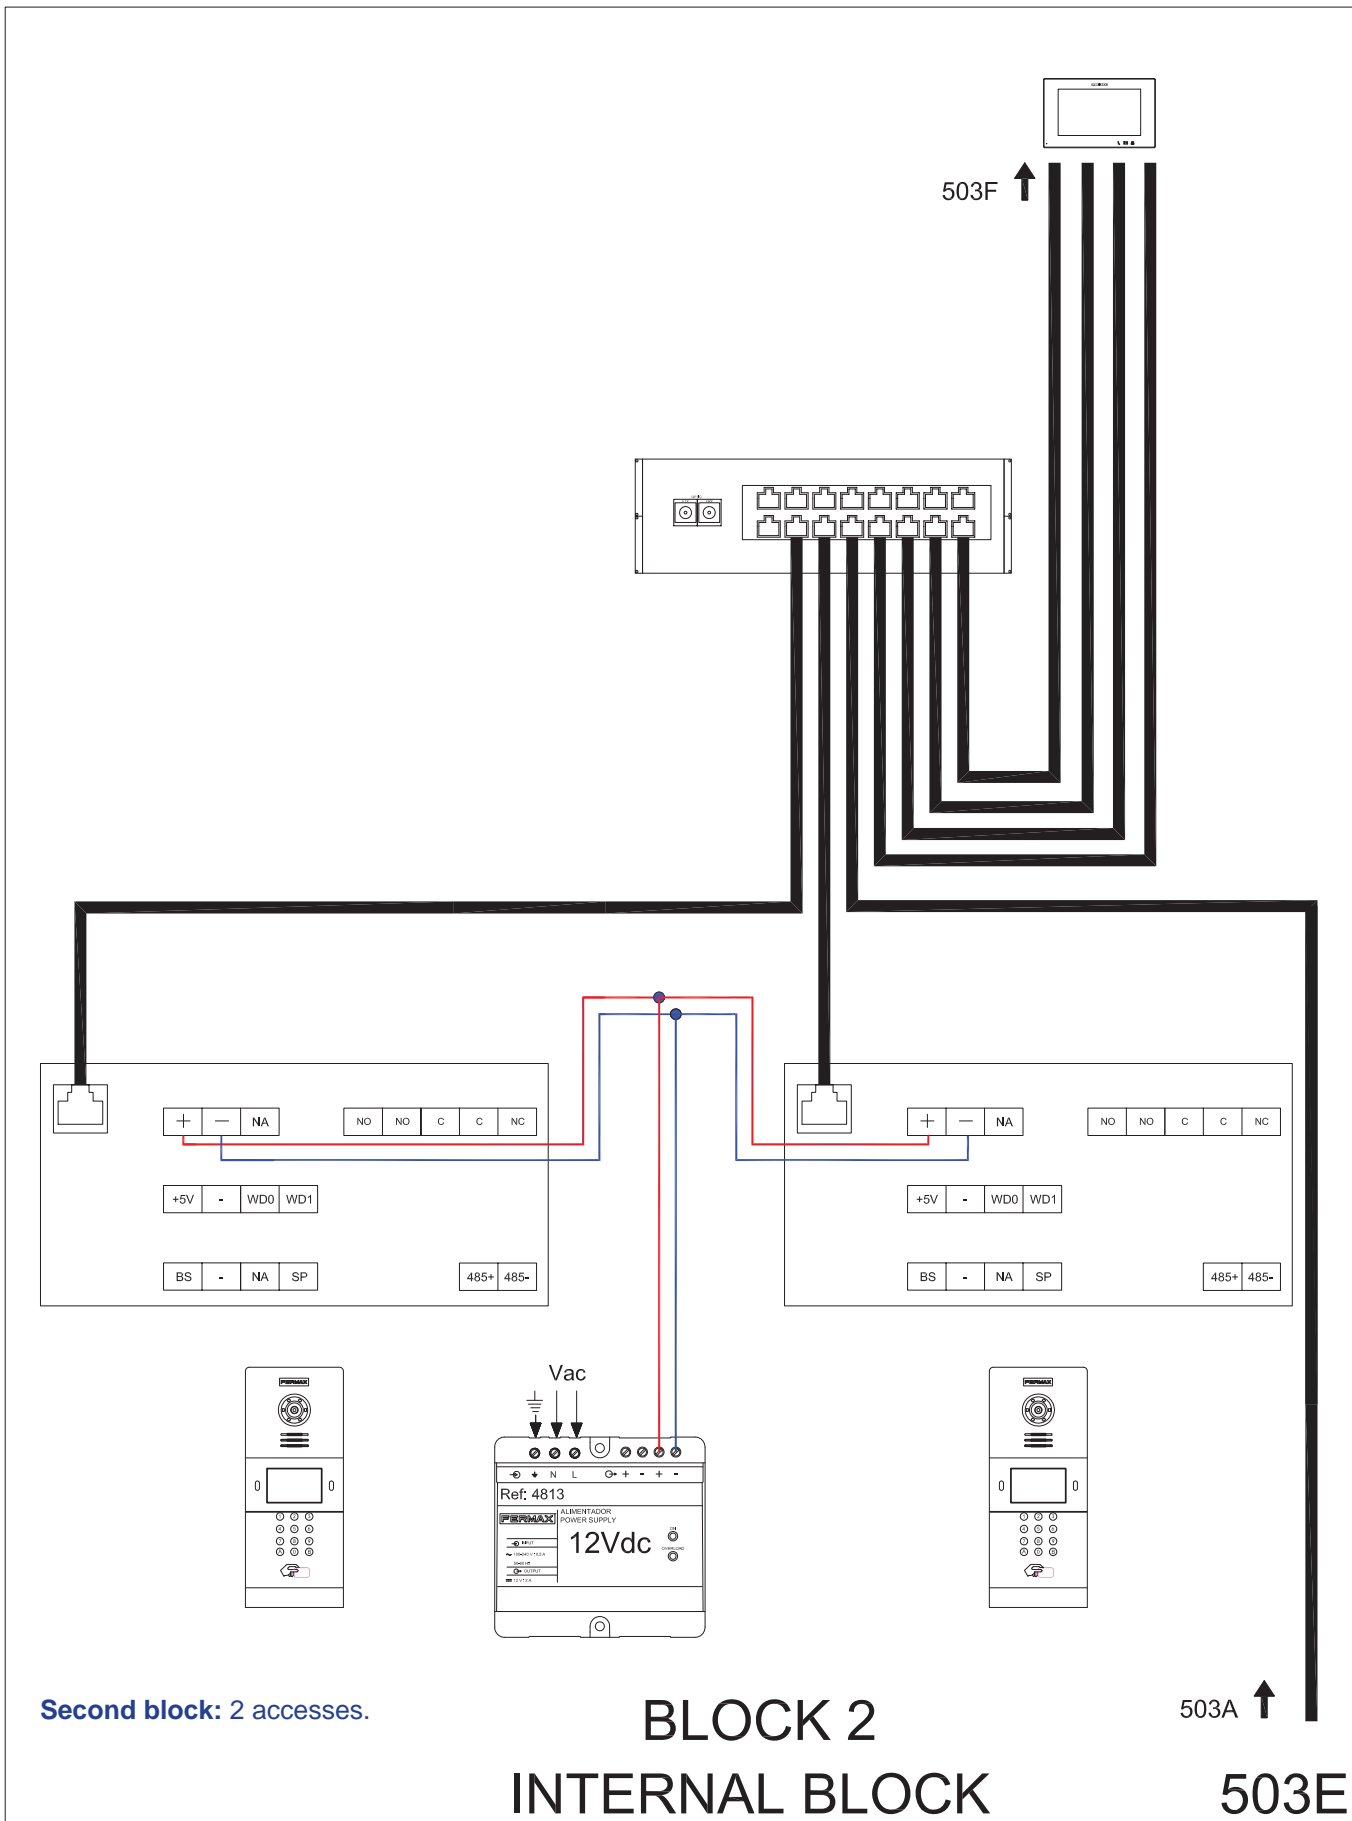

Second block: 2 accesses.

BLOCK 2

INTERNAL BLOCK


503A ↑

503E

500: 2 GENERAL ENTRANCE Outdoor panels. 2 INTERNAL BLOCKS with 2 Outdoor Panels for each block. 4 Monitor per floor distribution.

503: Non-PoE Panels – PoE Monitors

503F - WIRING DIAGRAM. Connection detail: Floors. 4 Monitor per floor distribution.

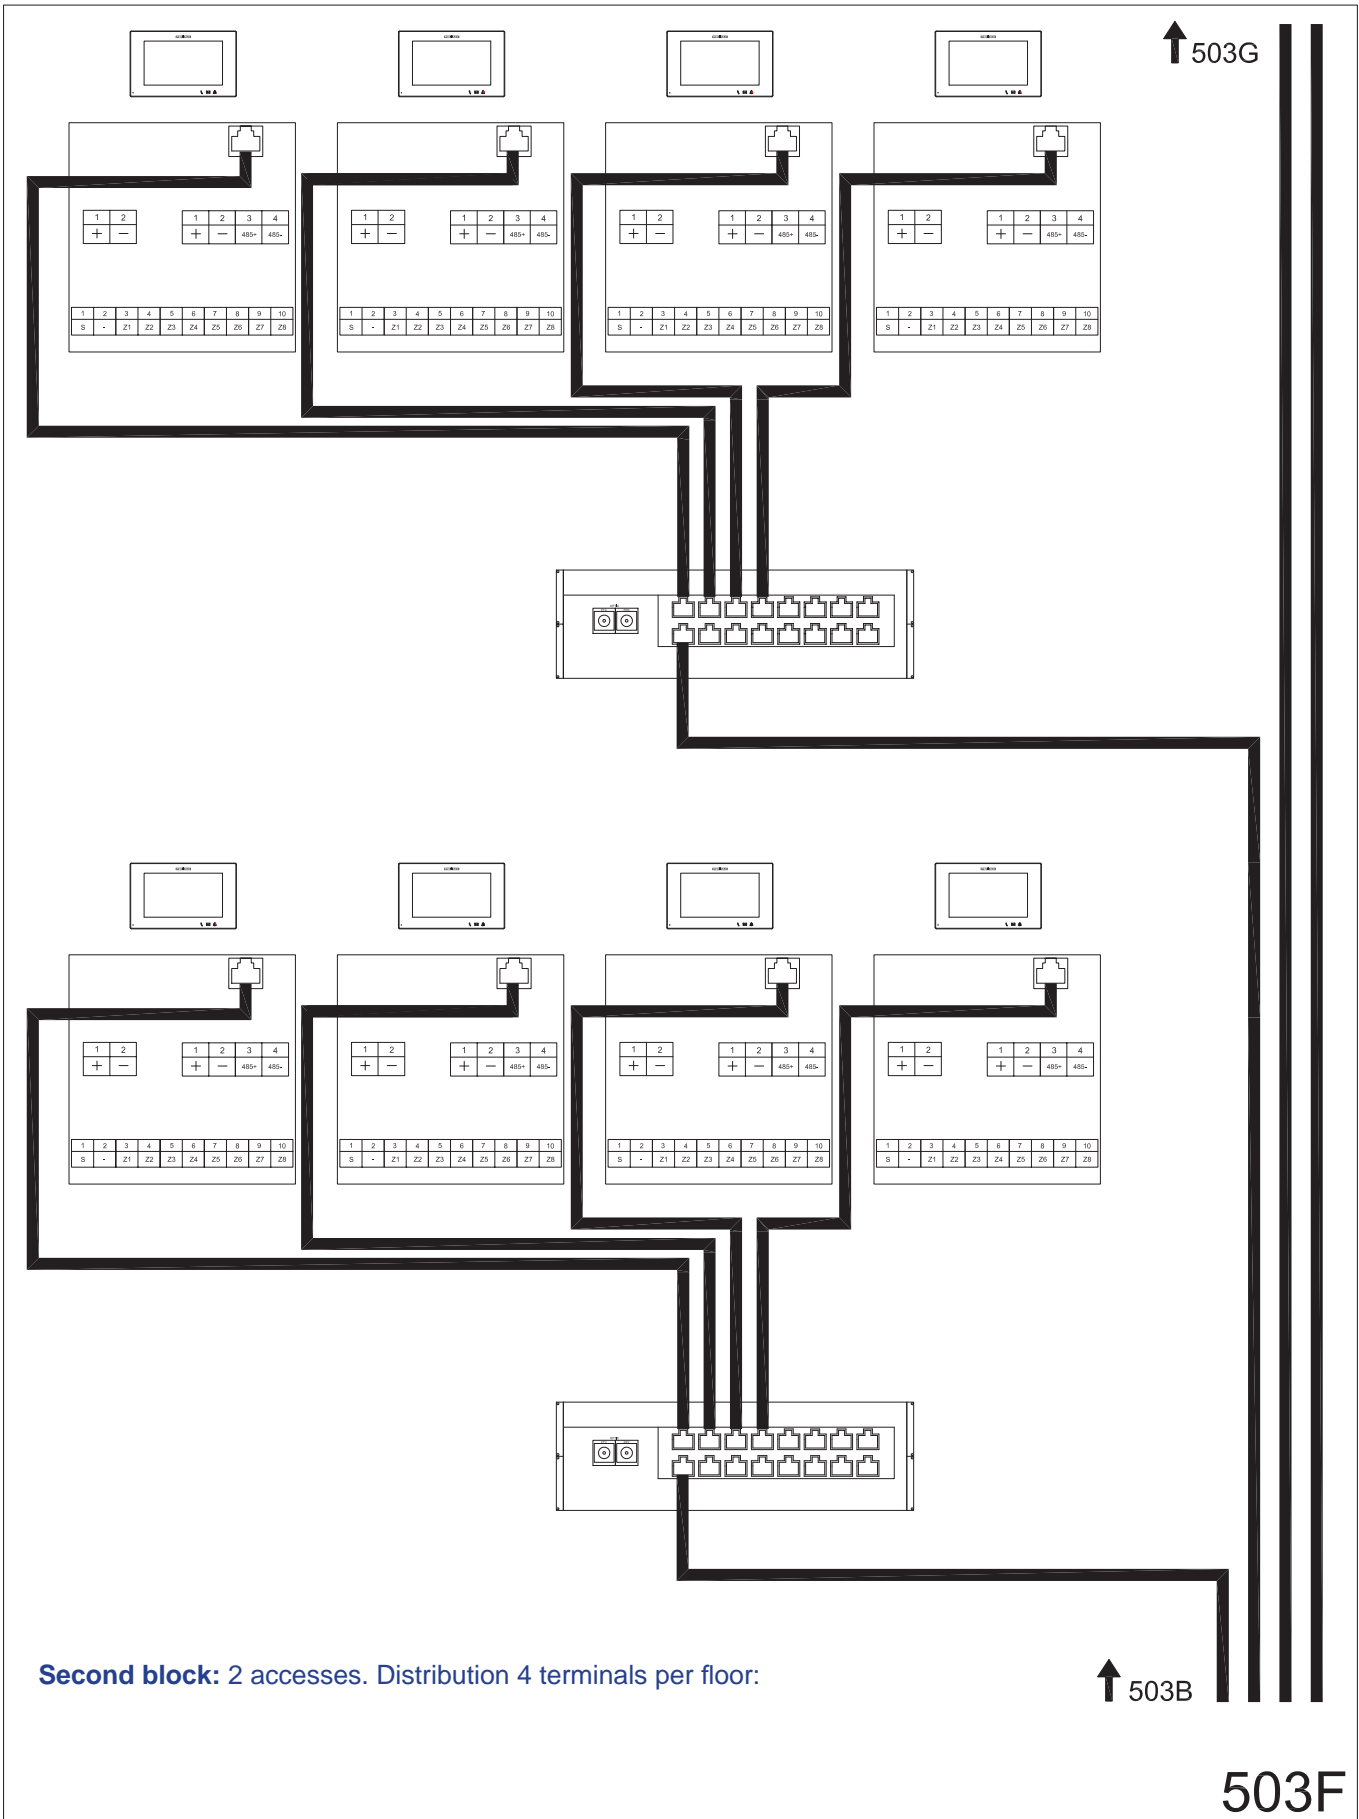

Second block: 2 accesses. Distribution 4 terminals per floor:


↑ 503B

503F

500: 2 GENERAL ENTRANCE Outdoor panels. 2 INTERNAL BLOCKS with 2 Outdoor Panels for each block. 4 Monitor per floor distribution.

503: Non-PoE Panels – PoE Monitors

503G - WIRING DIAGRAM. Connection detail: Floors. 4 Monitor per floor distribution.

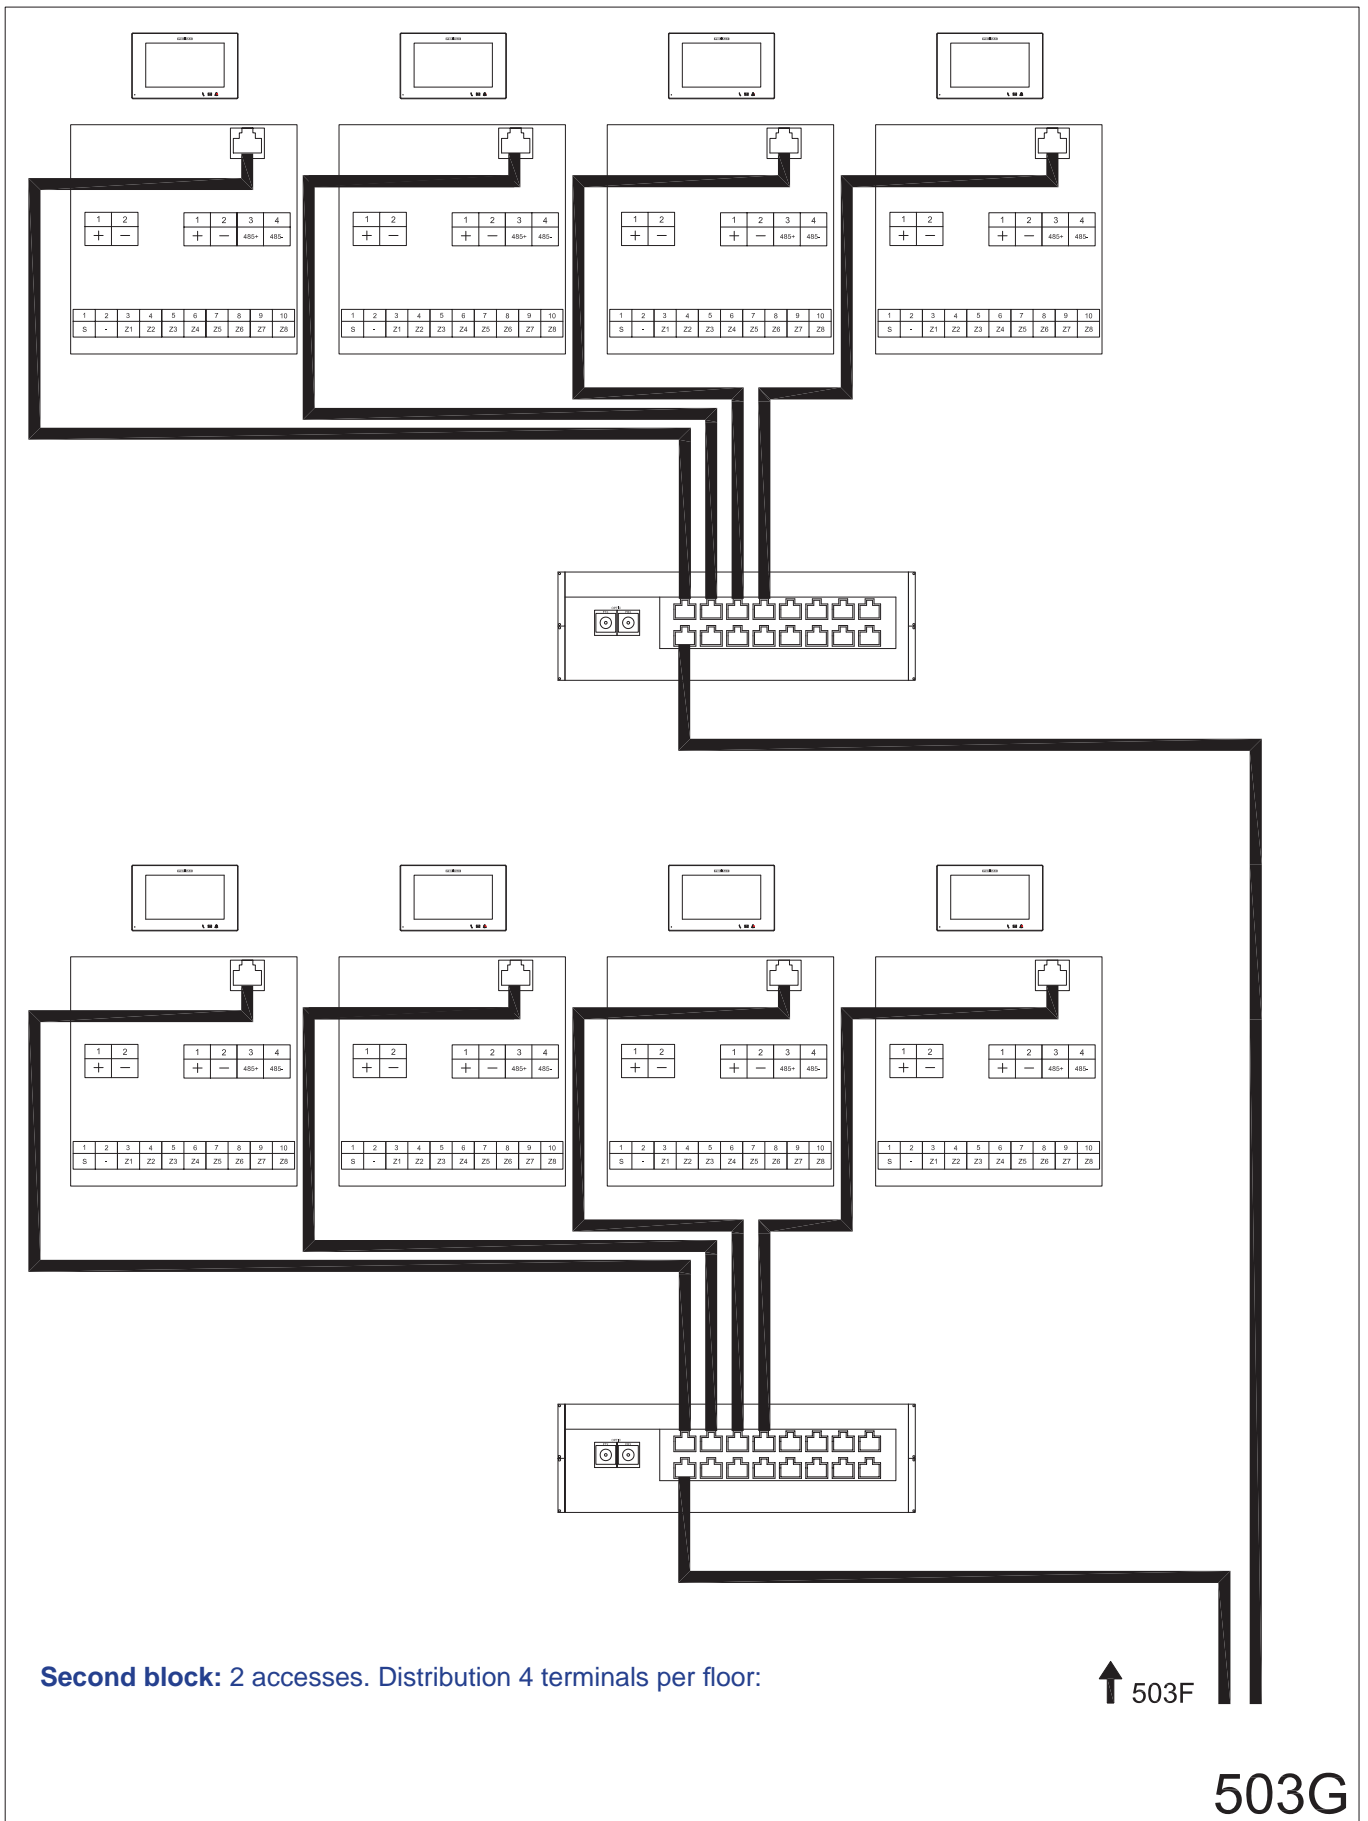


Second block: 2 accesses. Distribution 4 terminals per floor:

500: 2 GENERAL ENTRANCE Outdoor panels. 2 INTERNAL BLOCKS with 2 Outdoor Panels for each block. 4 Monitor per floor distribution.

504: PoE Panels – Non PoE Monitors


504 - SINGLE-LINE DIAGRAM.

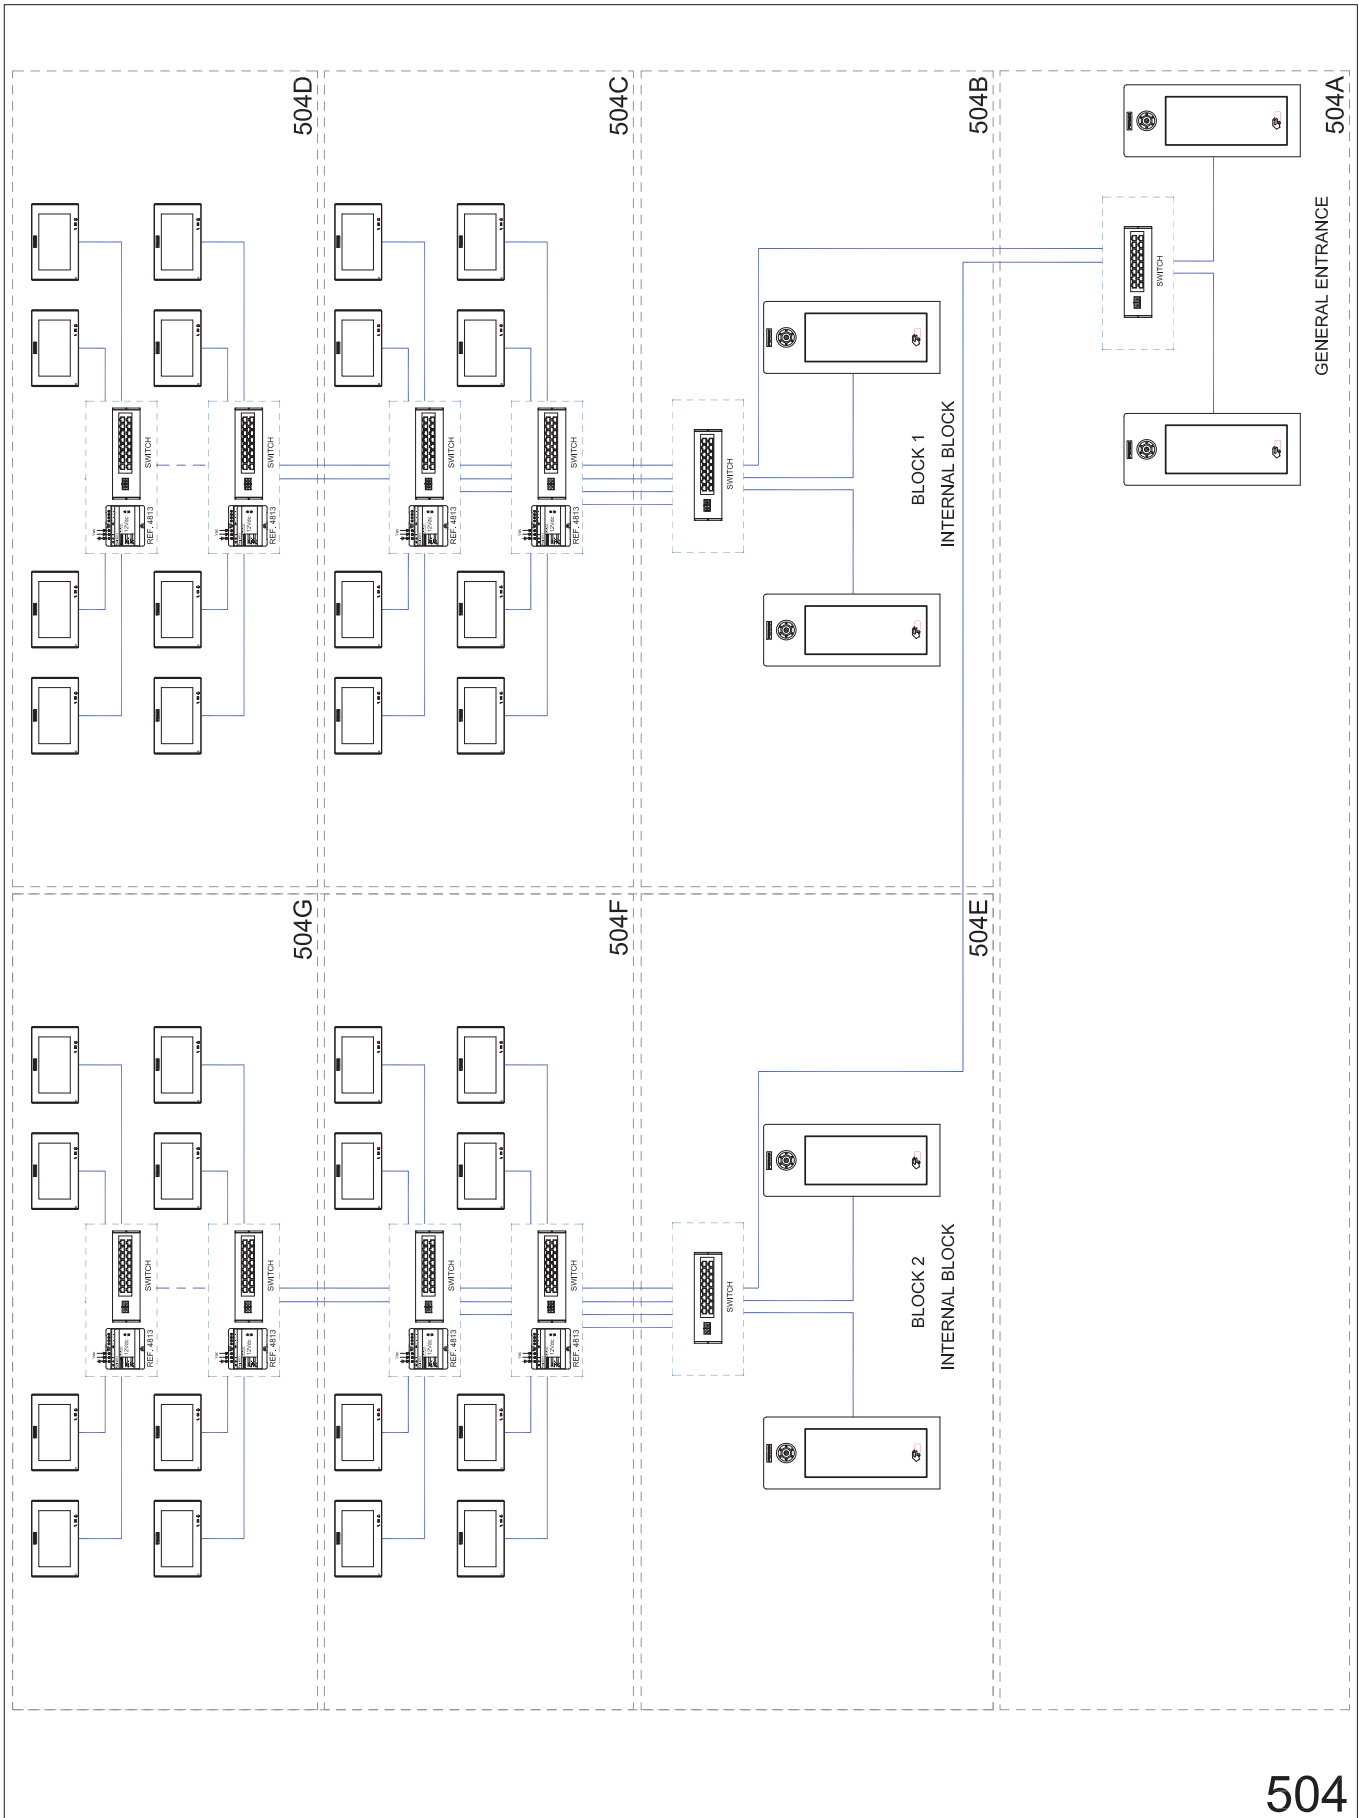

500: 2 GENERAL ENTRANCE Outdoor panels. 2 INTERNAL BLOCKS with 2 Outdoor Panels for each block. 4 Monitor per floor distribution.

504: PoE Panels – Non PoE Monitors


504A - WIRING DIAGRAM. Connection detail: 2 General Entrance video accesses to 2 internal blocks

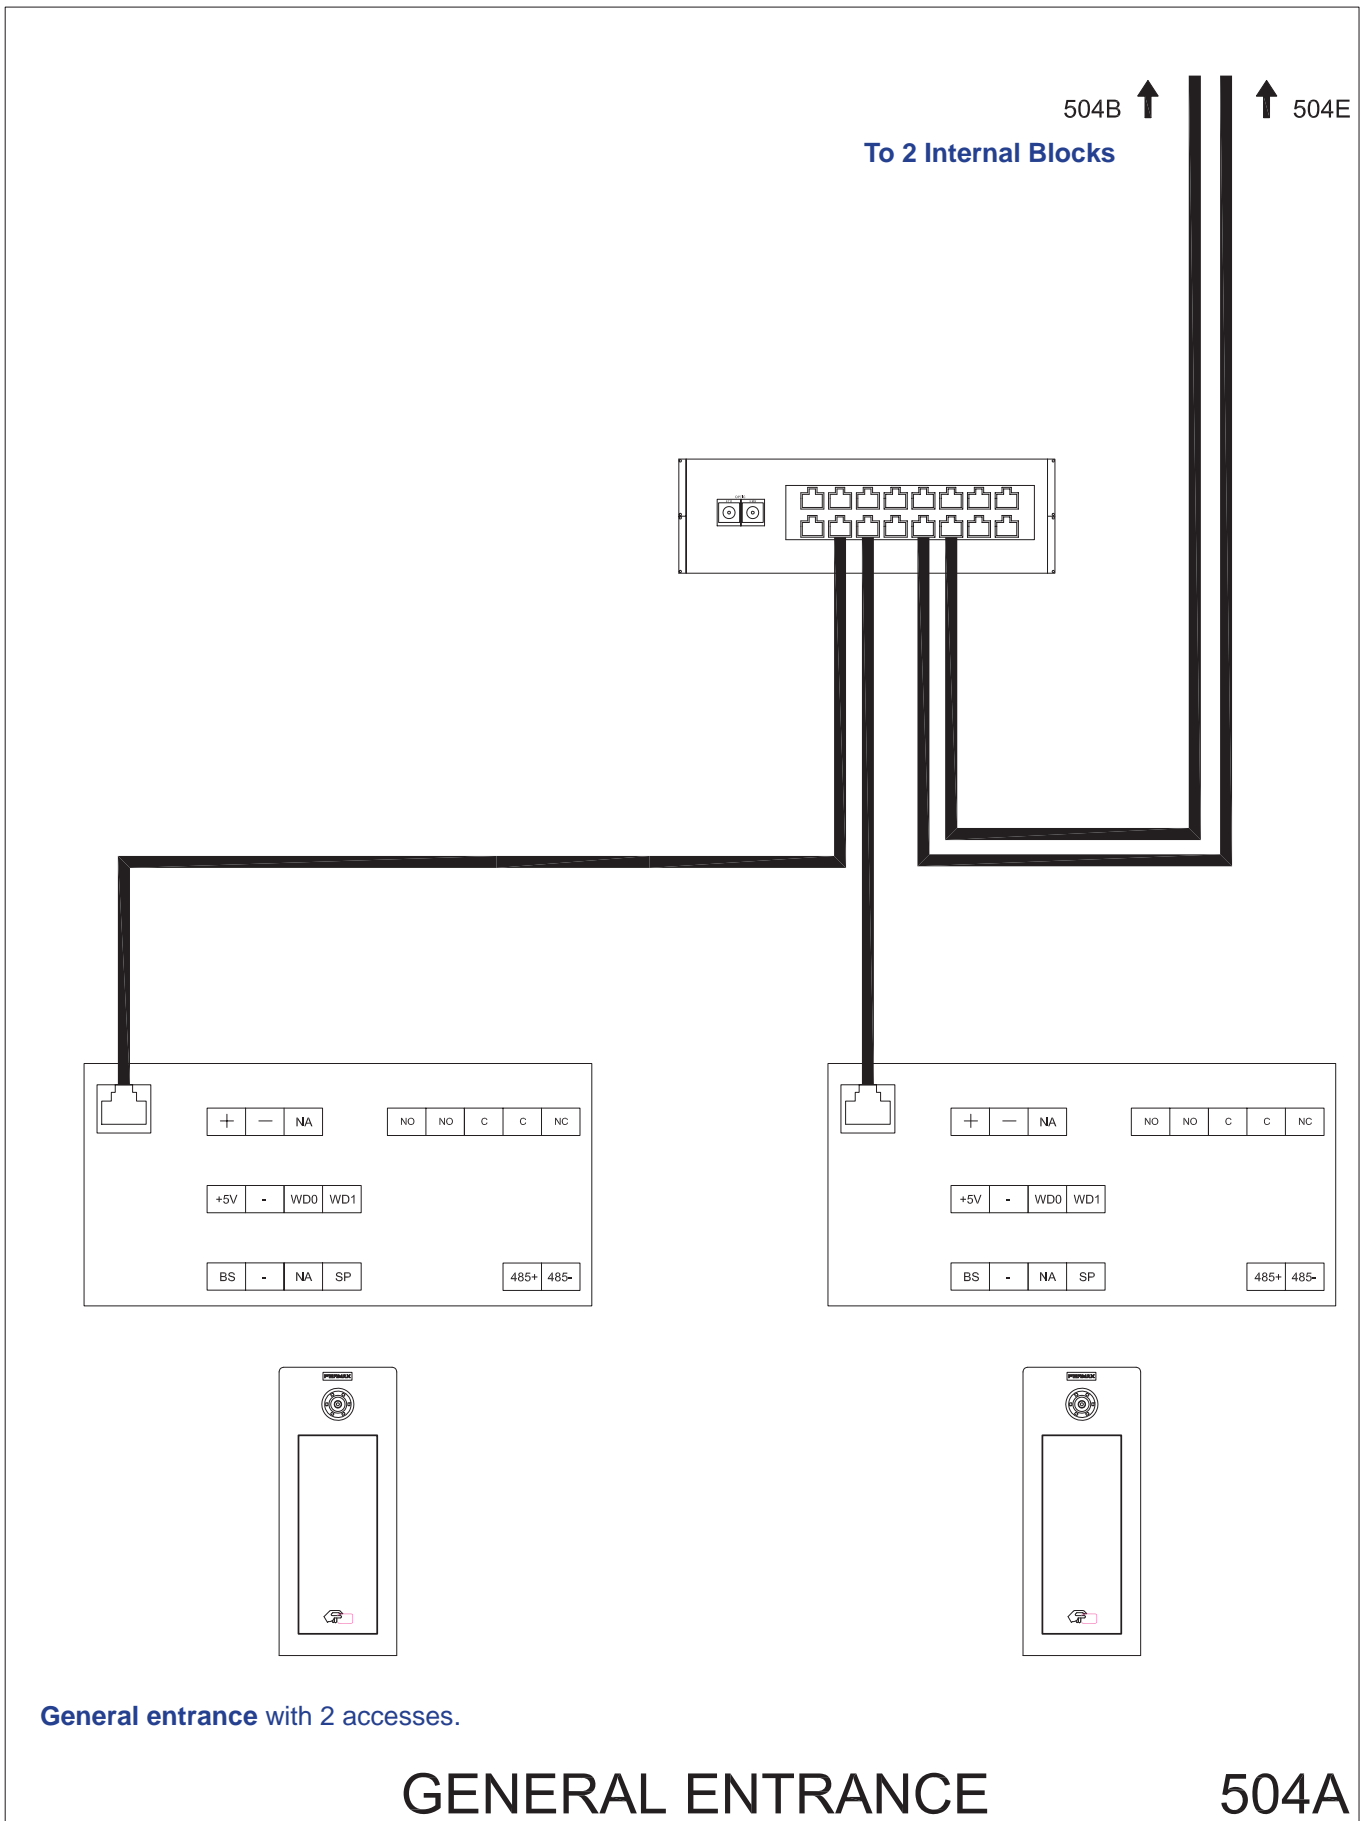

500: 2 GENERAL ENTRANCE Outdoor panels. 2 INTERNAL BLOCKS with 2 Outdoor Panels for each block. 4 Monitor per floor distribution.

504: PoE Panels – Non PoE Monitors

504B - WIRING DIAGRAM. Connection detail: First block: 2 video accesses.

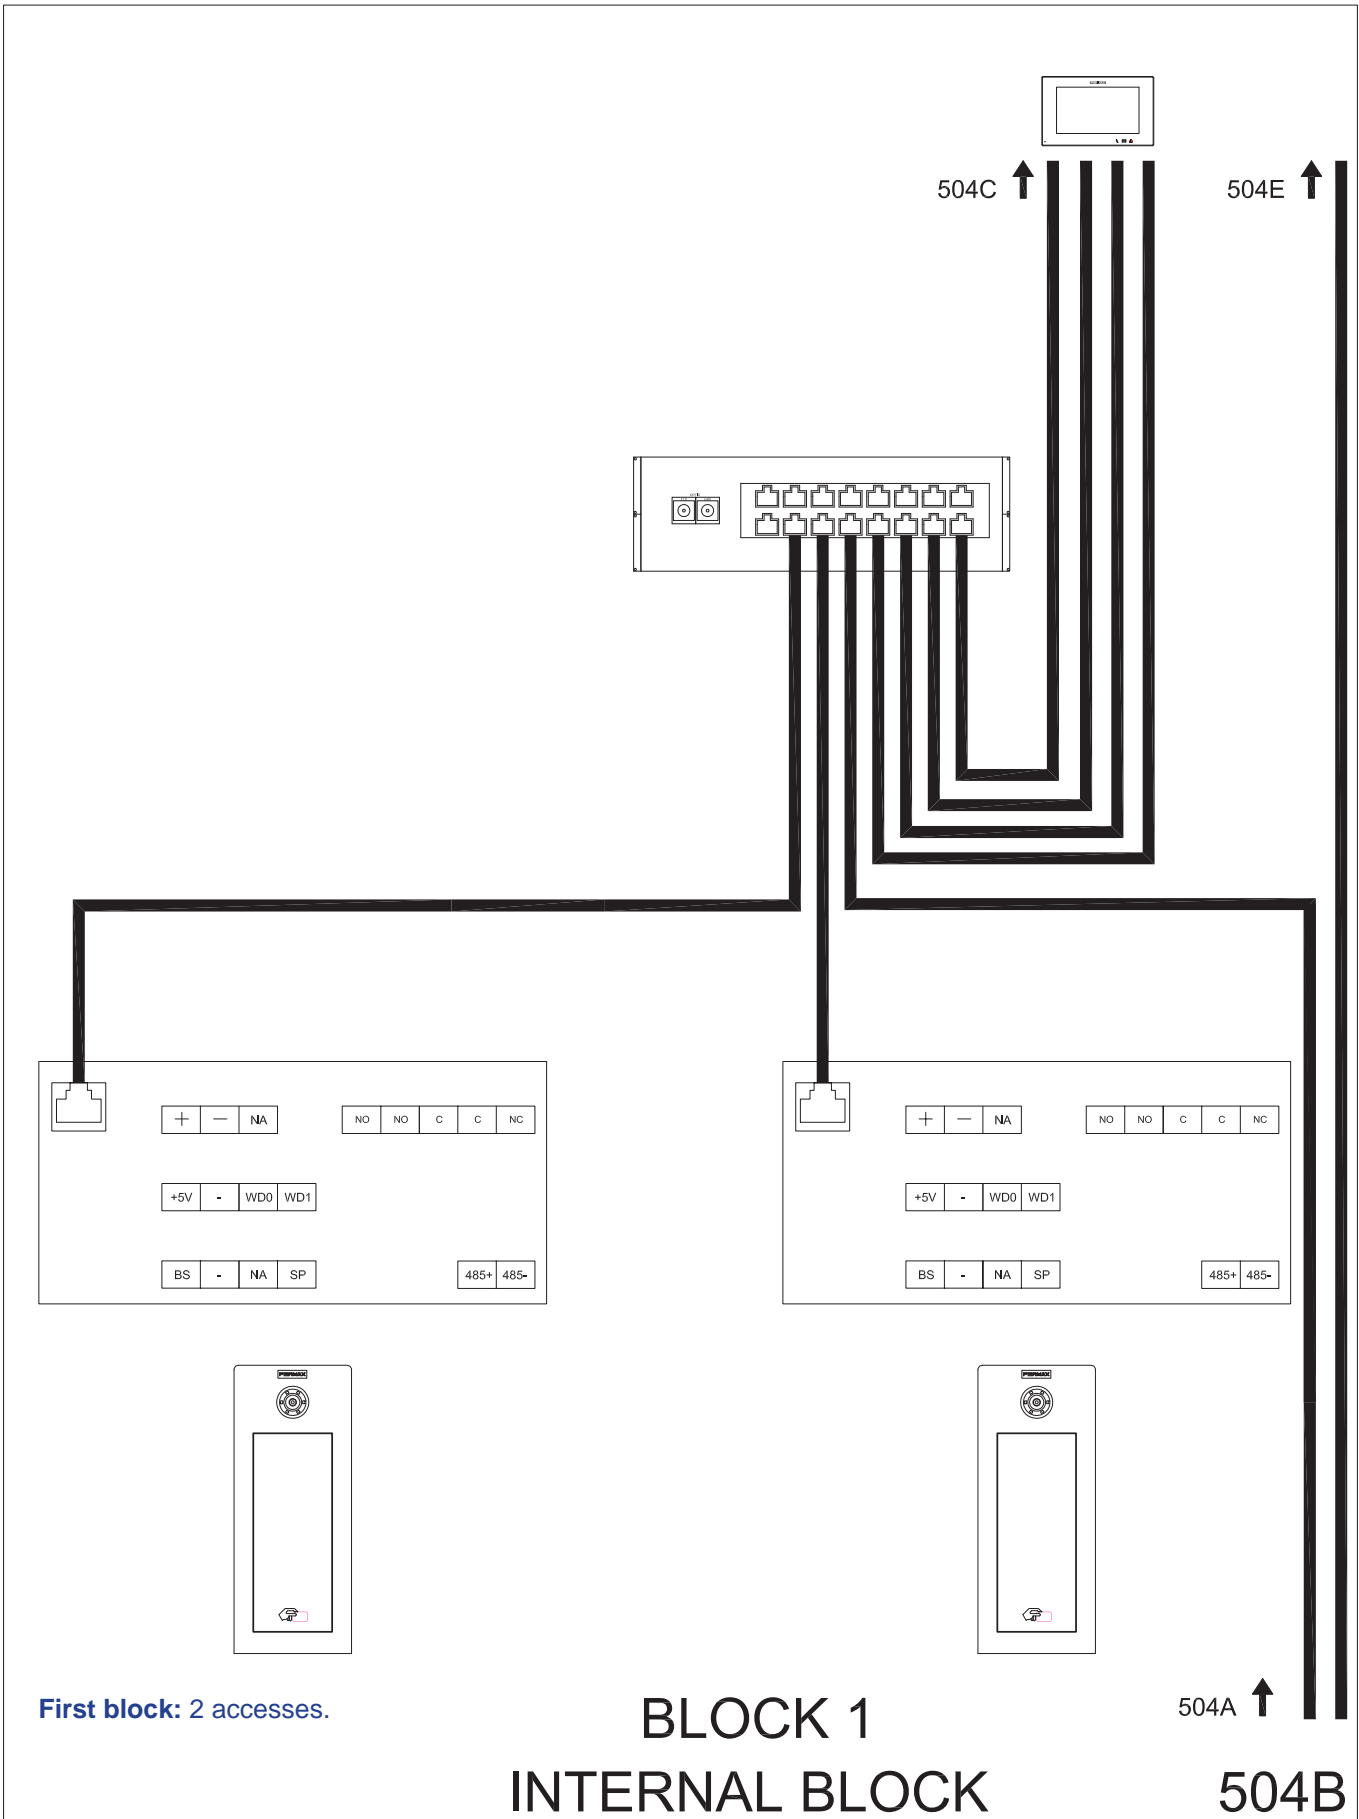

First block: 2 accesses.

BLOCK 1
INTERNAL BLOCK


504A ↑

504B

500: 2 GENERAL ENTRANCE Outdoor panels. 2 INTERNAL BLOCKS with 2 Outdoor Panels for each block. 4 Monitor per floor distribution.

504: PoE Panels – Non PoE Monitors

504C - WIRING DIAGRAM. Connection detail: Floors. 4 Monitor per floor distribution.

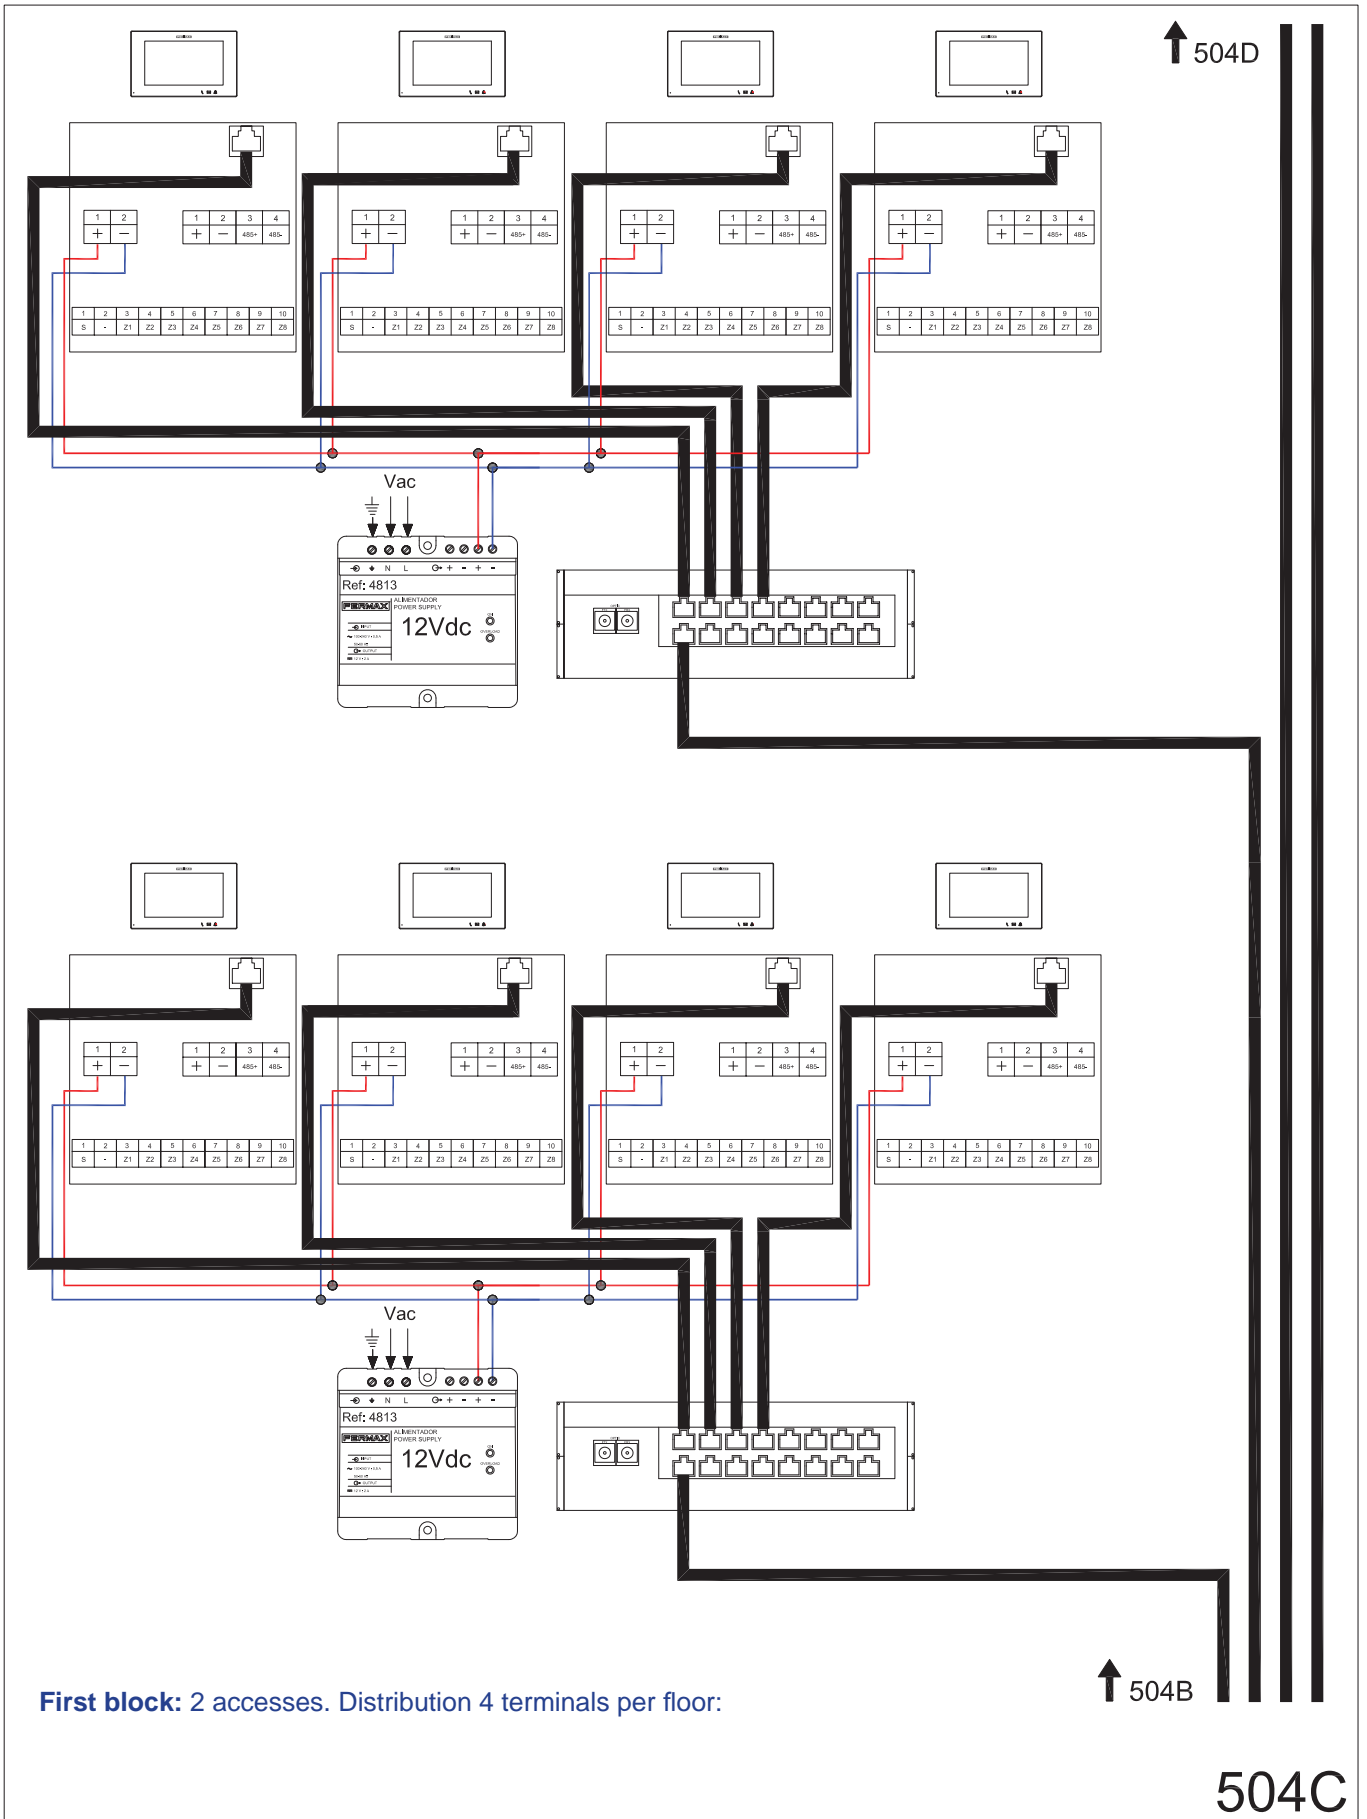


First block: 2 accesses. Distribution 4 terminals per floor:

504C

500: 2 GENERAL ENTRANCE Outdoor panels. 2 INTERNAL BLOCKS with 2 Outdoor Panels for each block. 4 Monitor per floor distribution.

504: PoE Panels – Non PoE Monitors

504D - WIRING DIAGRAM. Connection detail: Floors. 4 Monitor per floor distribution.

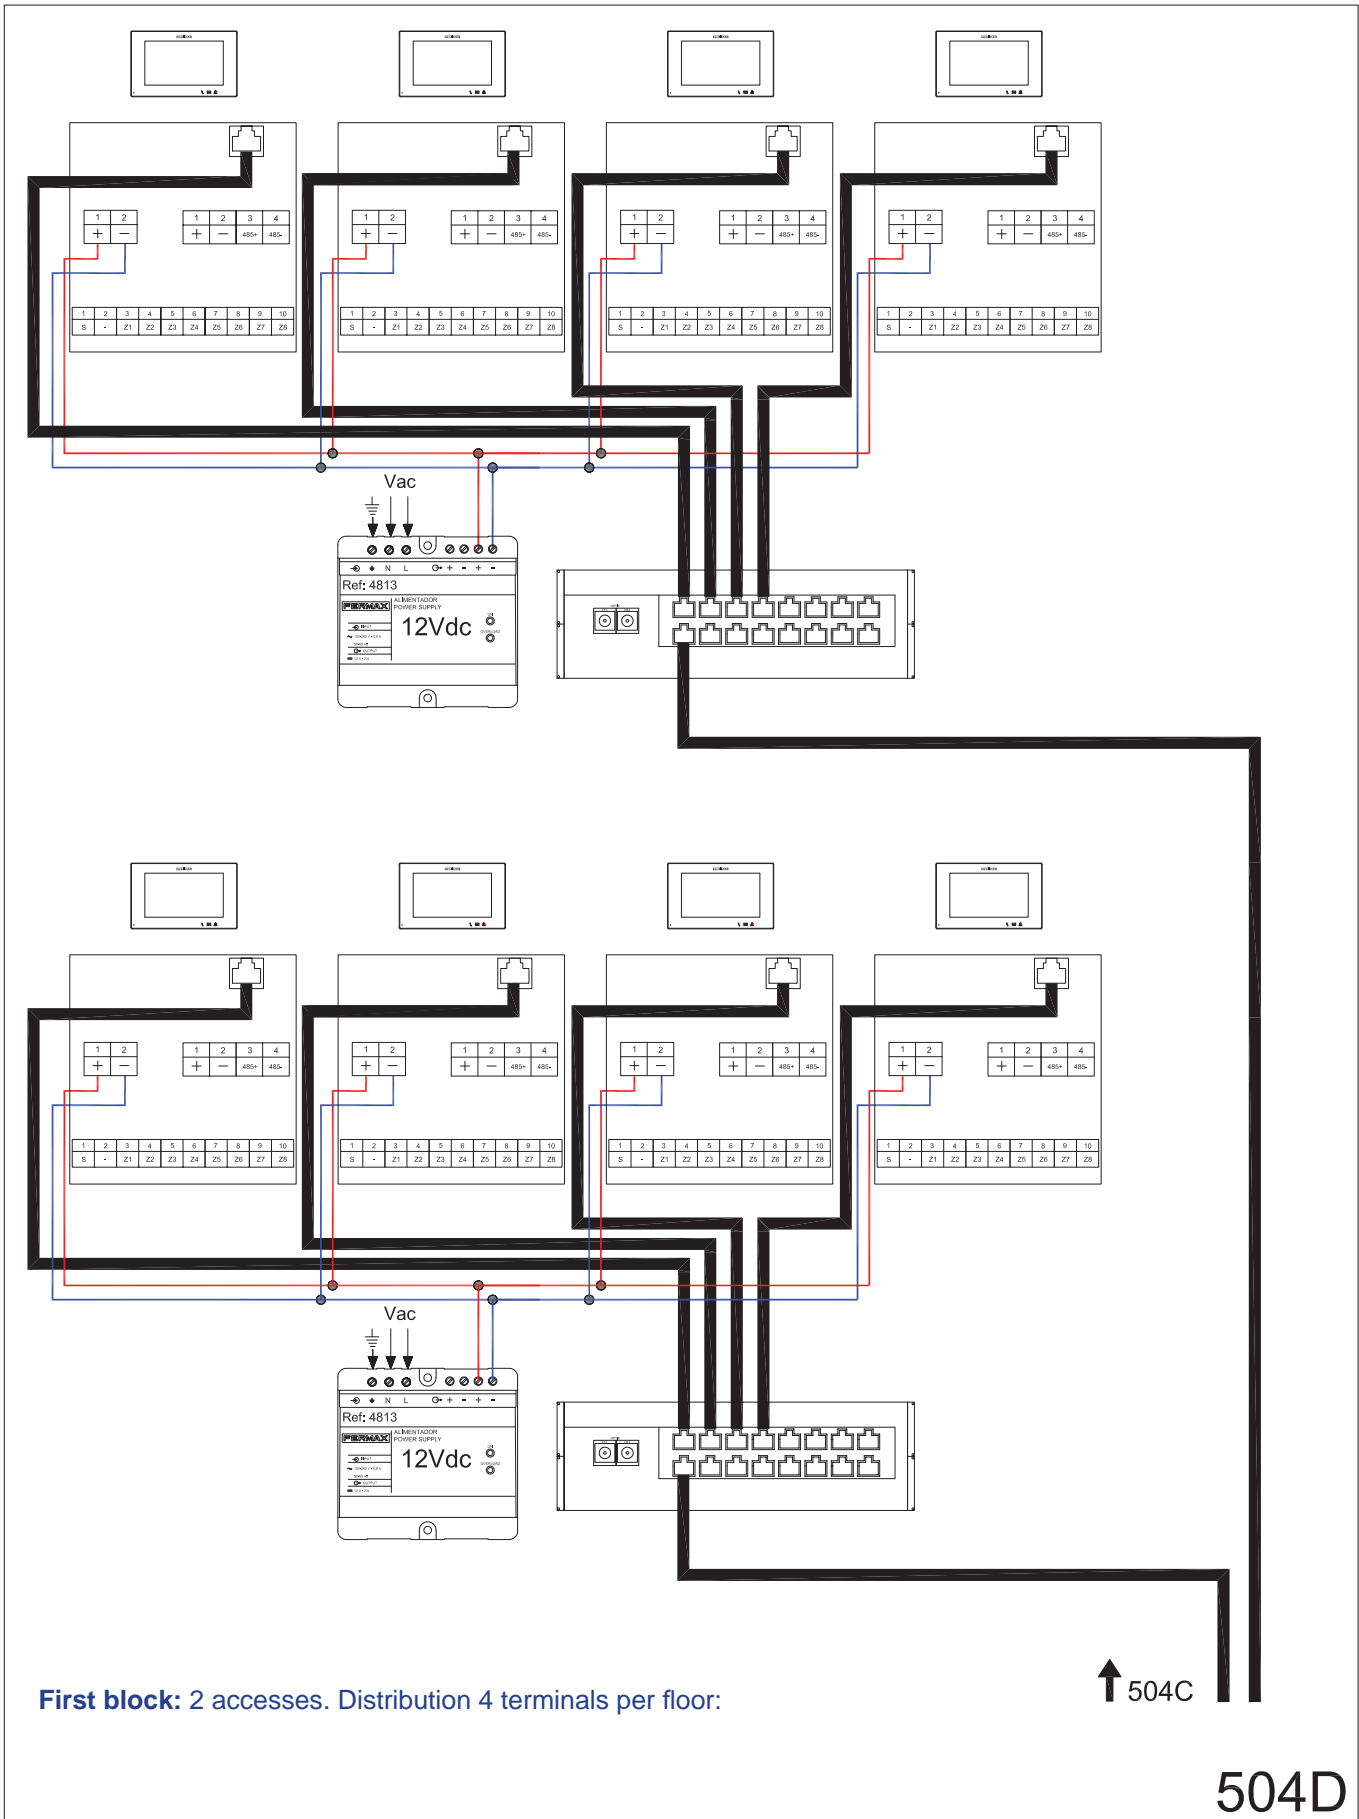

First block: 2 accesses. Distribution 4 terminals per floor:


↑ 504C

504D

500: 2 GENERAL ENTRANCE Outdoor panels. 2 INTERNAL BLOCKS with 2 Outdoor Panels for each block. 4 Monitor per floor distribution.

504: PoE Panels – Non PoE Monitors


504E - WIRING DIAGRAM. Connection detail: Second block: 2 video accesses.

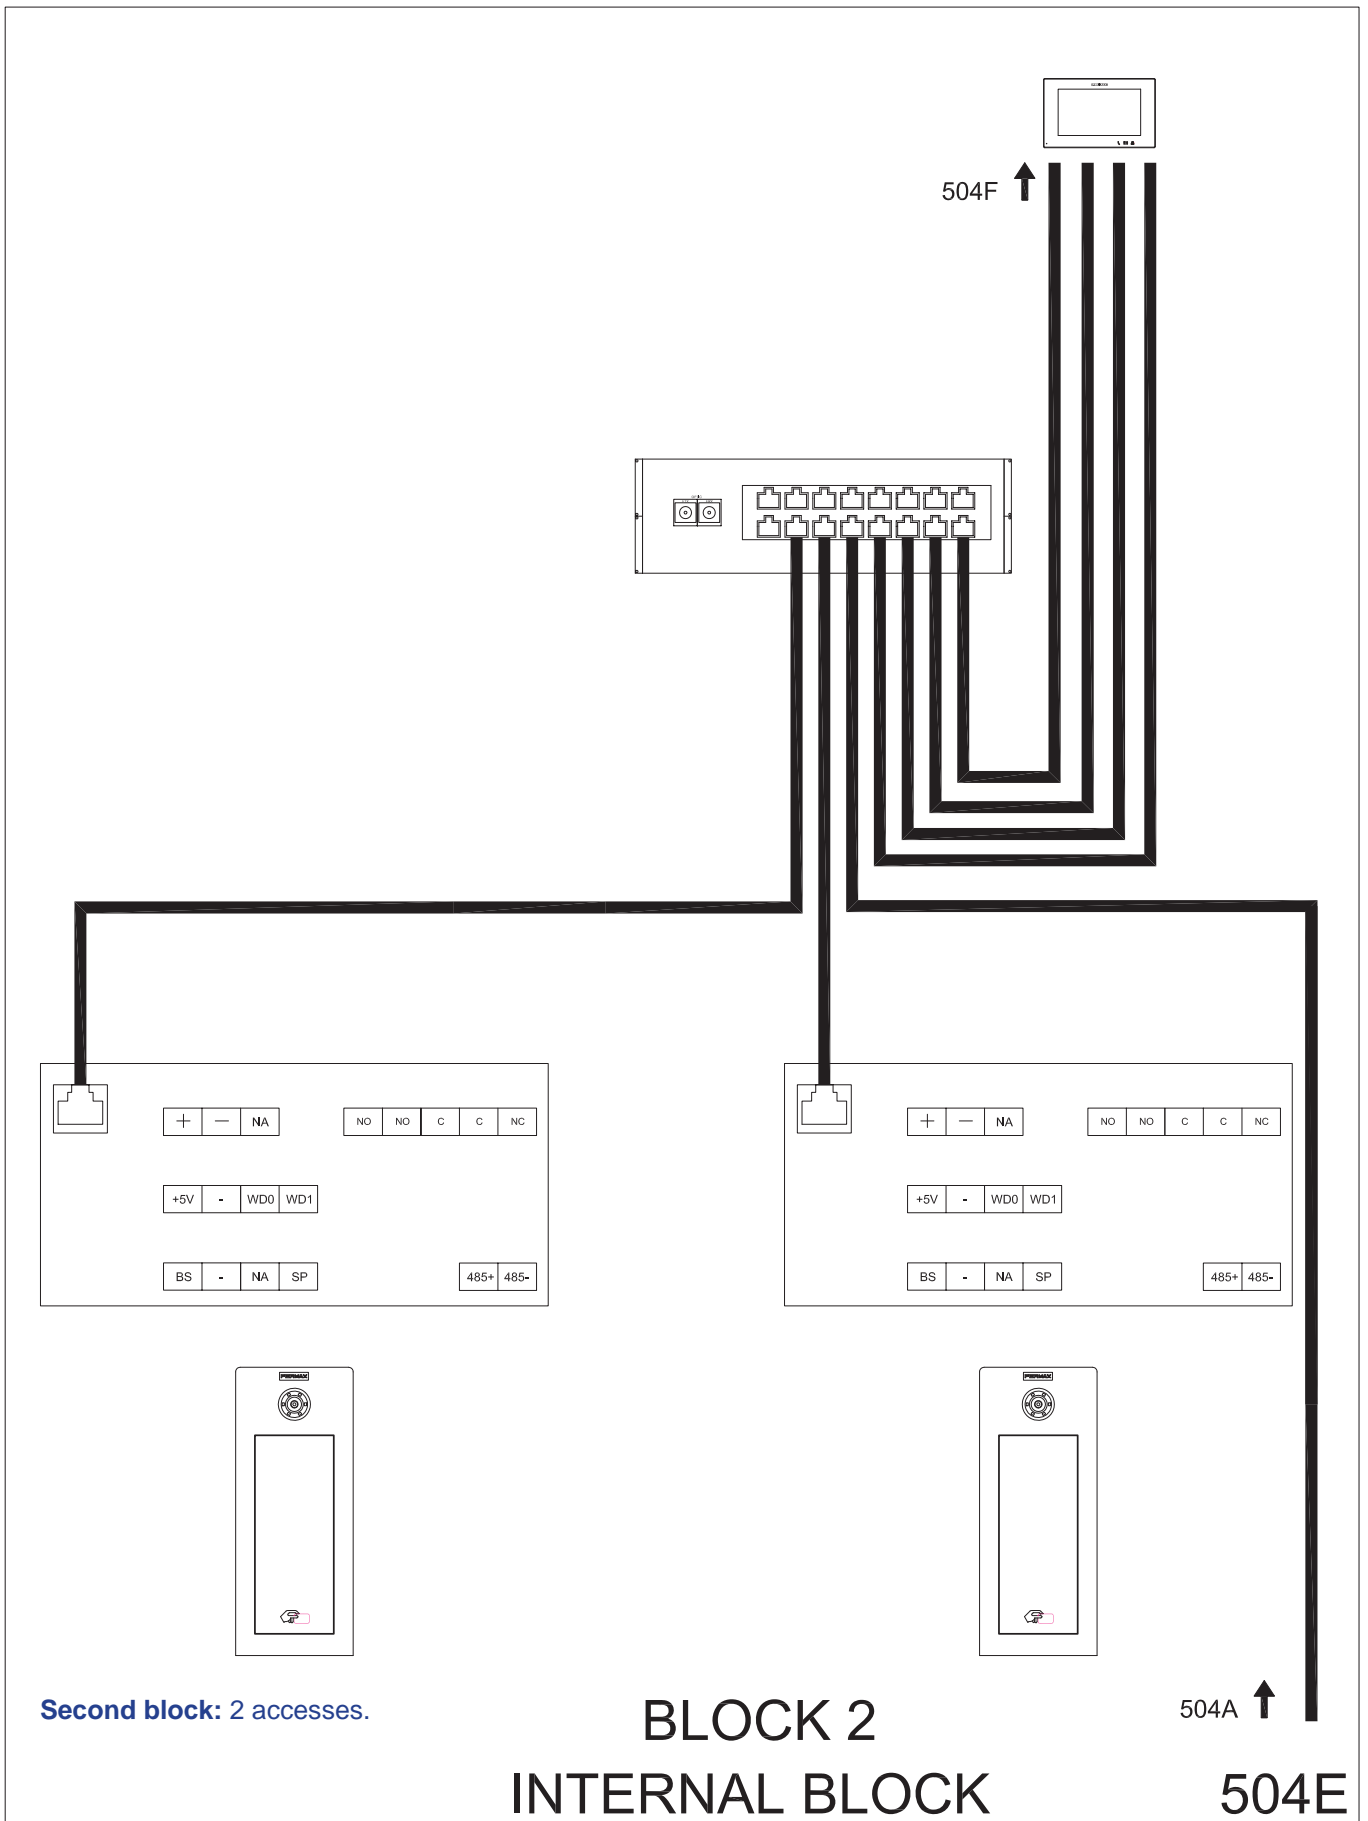

500: 2 GENERAL ENTRANCE Outdoor panels. 2 INTERNAL BLOCKS with 2 Outdoor Panels for each block. 4 Monitor per floor distribution.

504: PoE Panels – Non PoE Monitors

504F - WIRING DIAGRAM. Connection detail: Floors. 4 Monitor per floor distribution.

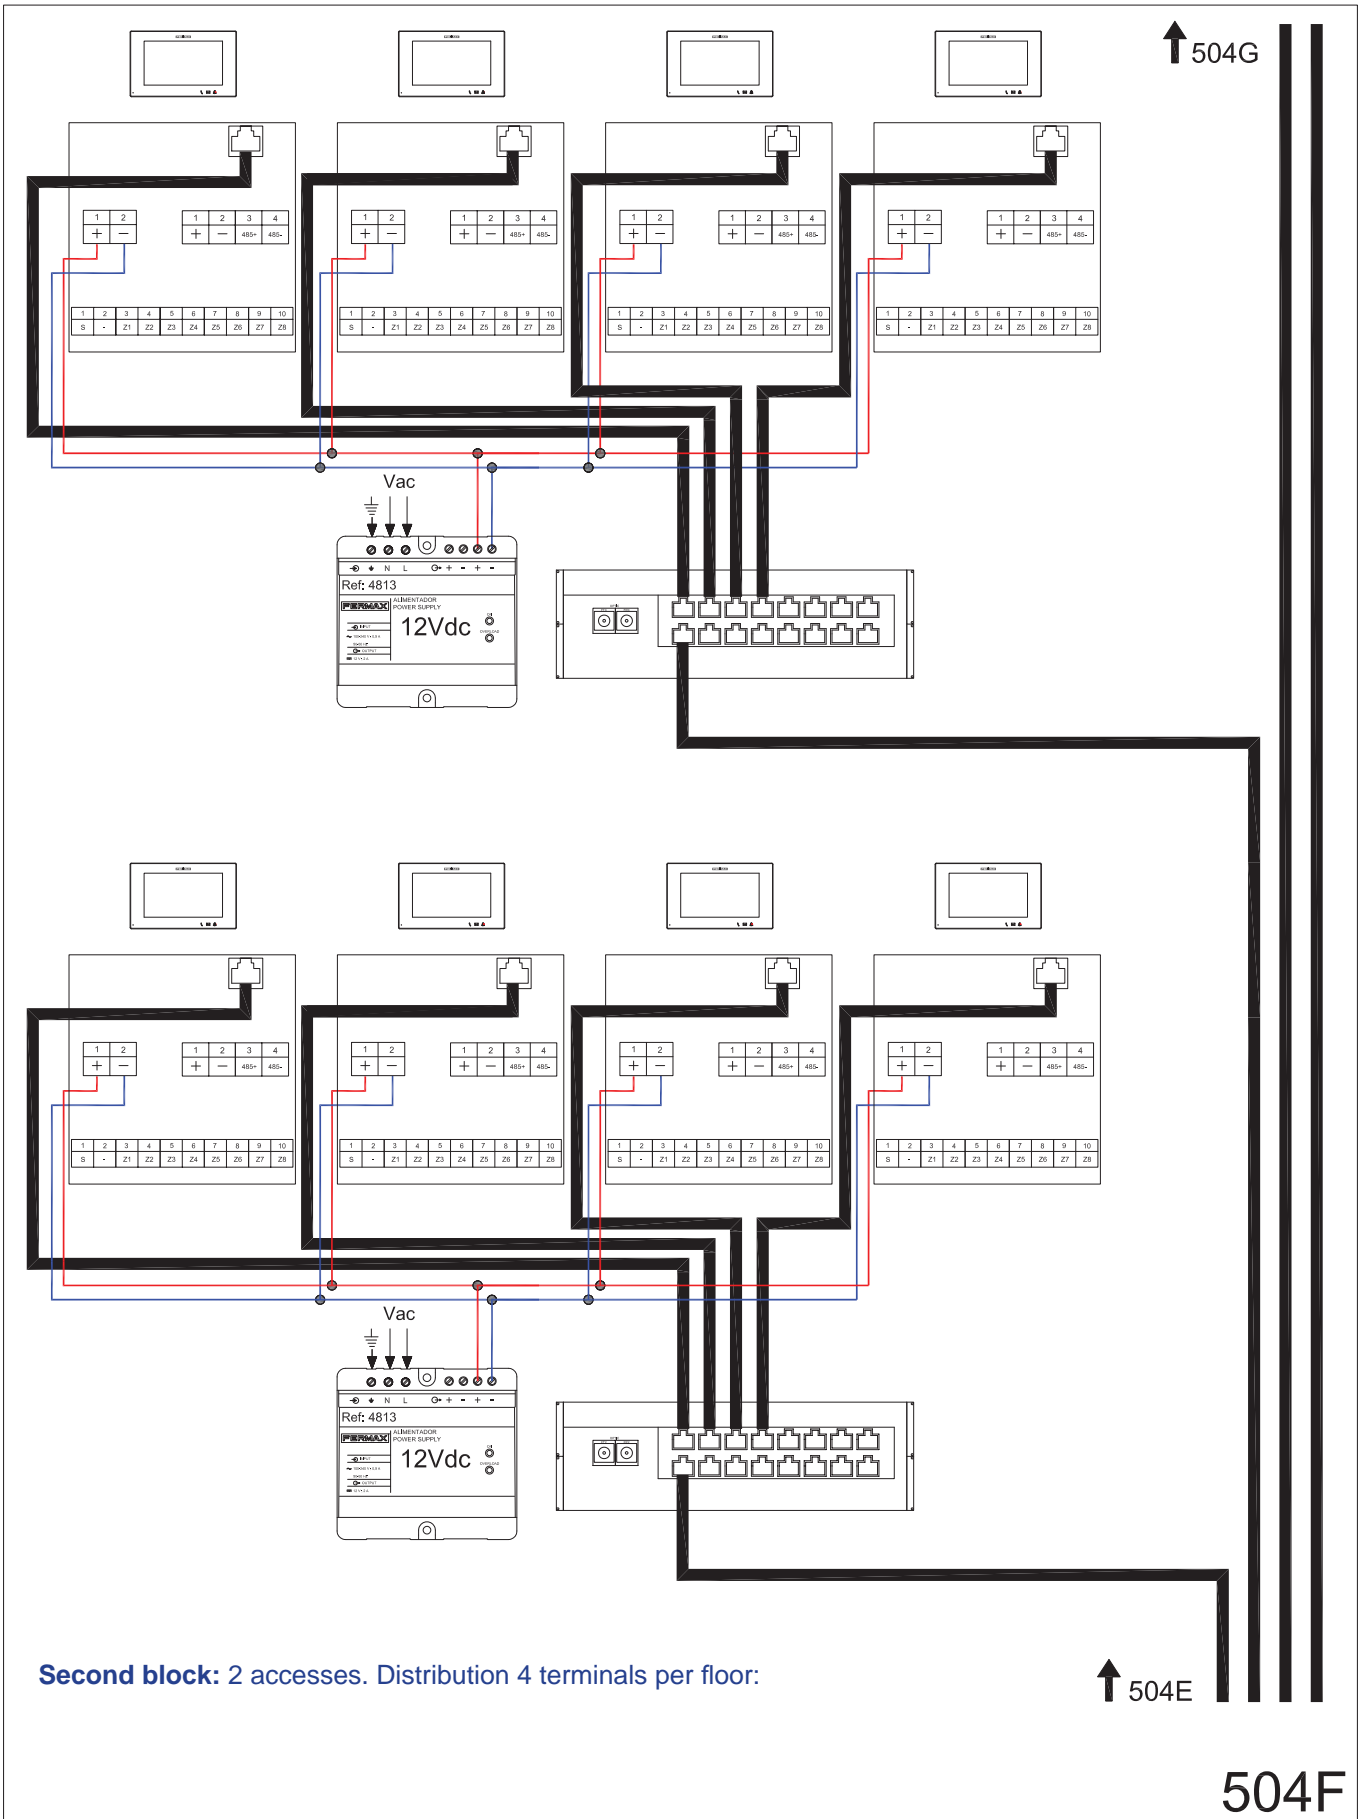

Second block: 2 accesses. Distribution 4 terminals per floor:


504E

504F

500: 2 GENERAL ENTRANCE Outdoor panels. 2 INTERNAL BLOCKS with 2 Outdoor Panels for each block. 4 Monitor per floor distribution.

504: PoE Panels – Non PoE Monitors


504G - WIRING DIAGRAM. Connection detail: Floors. 4 Monitor per floor distribution.

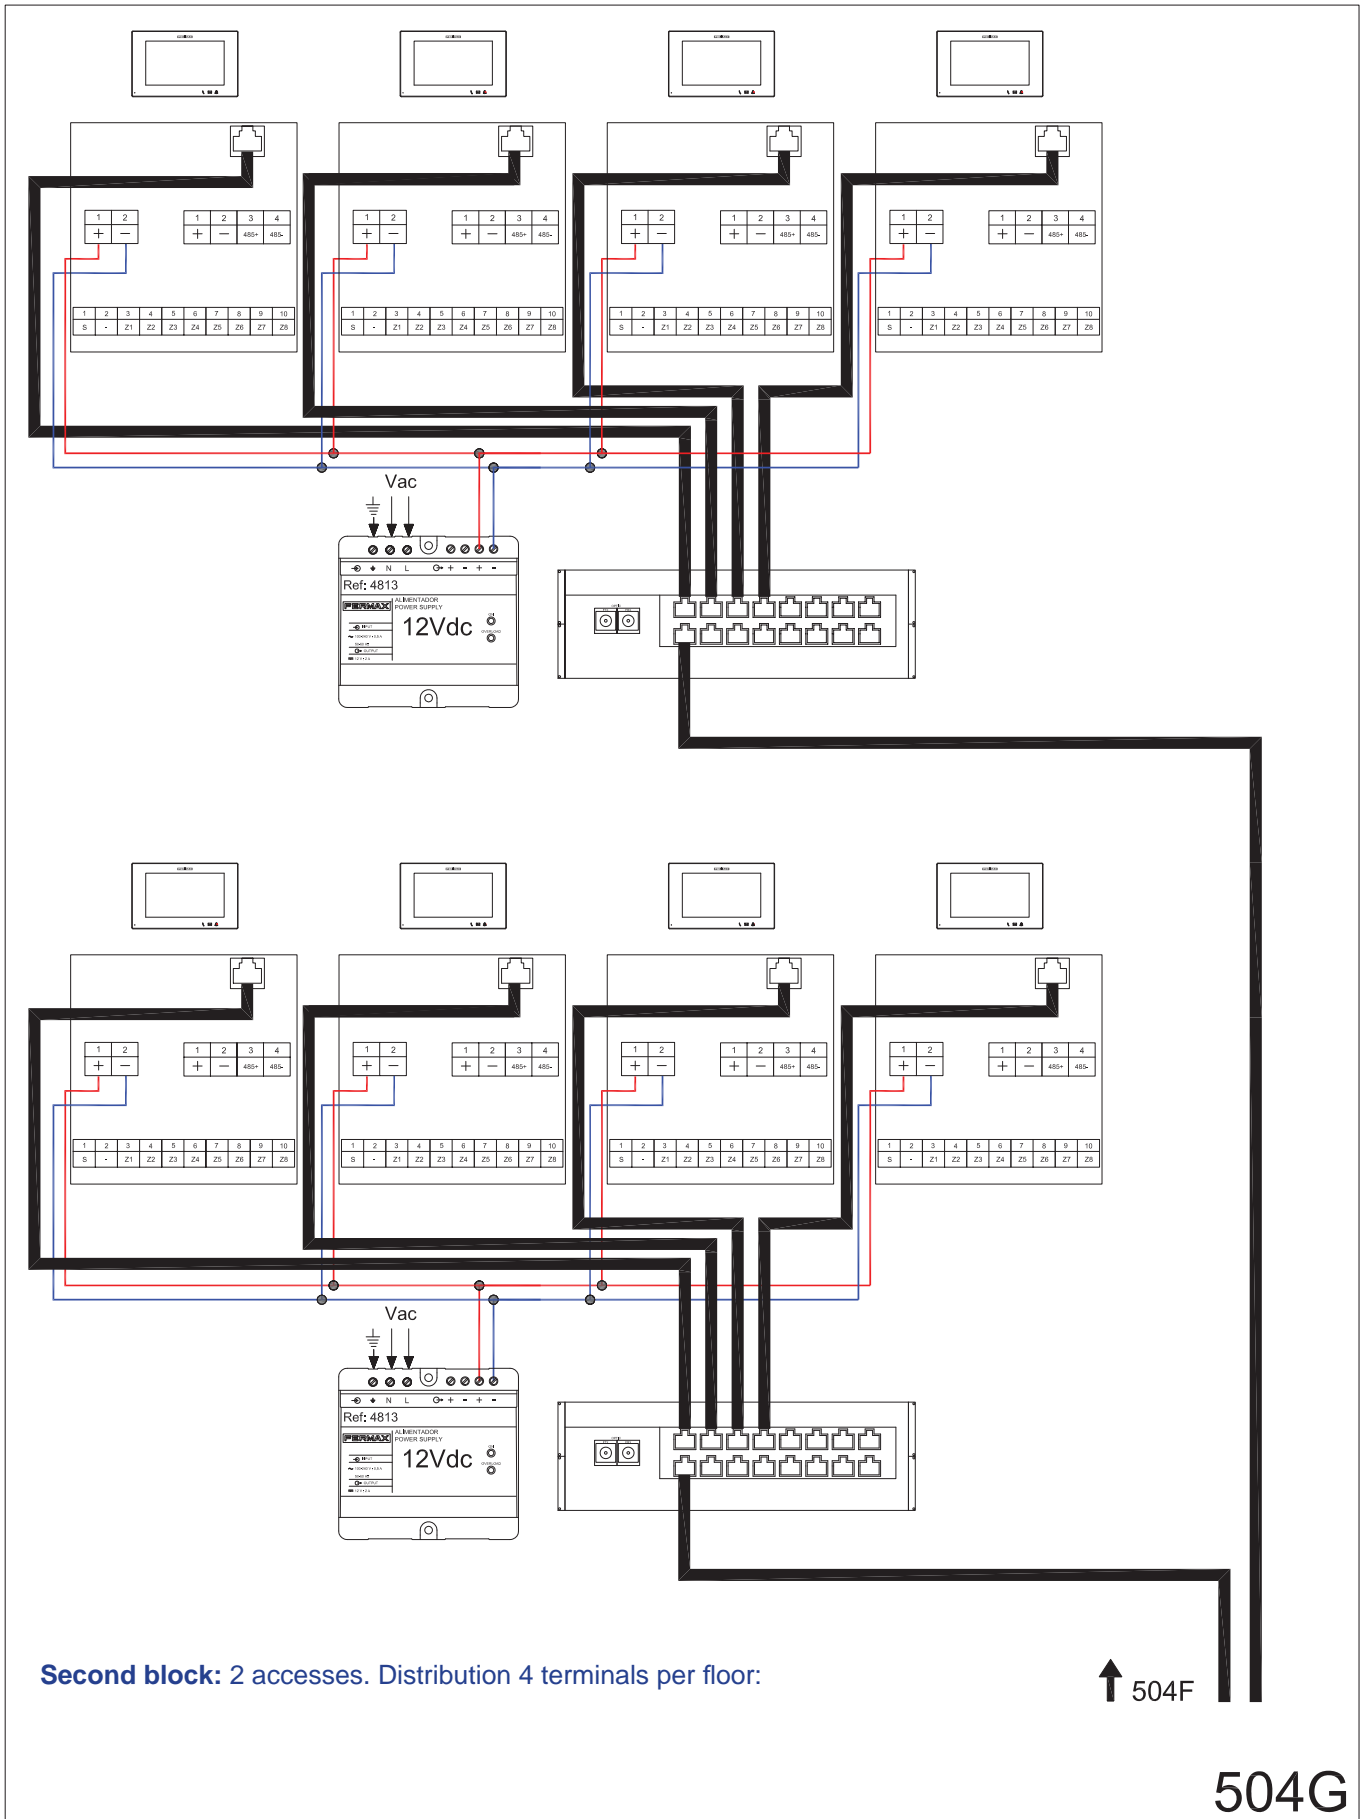

600: 2 GENERAL ENTRANCE Outdoor panels + Guard Unit. 2 INTERNAL BLOCKS with 1 Outdoor Panel + Lift Control for each block. Two 1W Outdoor Panels + Monitor per floor distribution.

601: Non-PoE Devices (Panels & Monitors)


601 - SINGLE-LINE DIAGRAM.

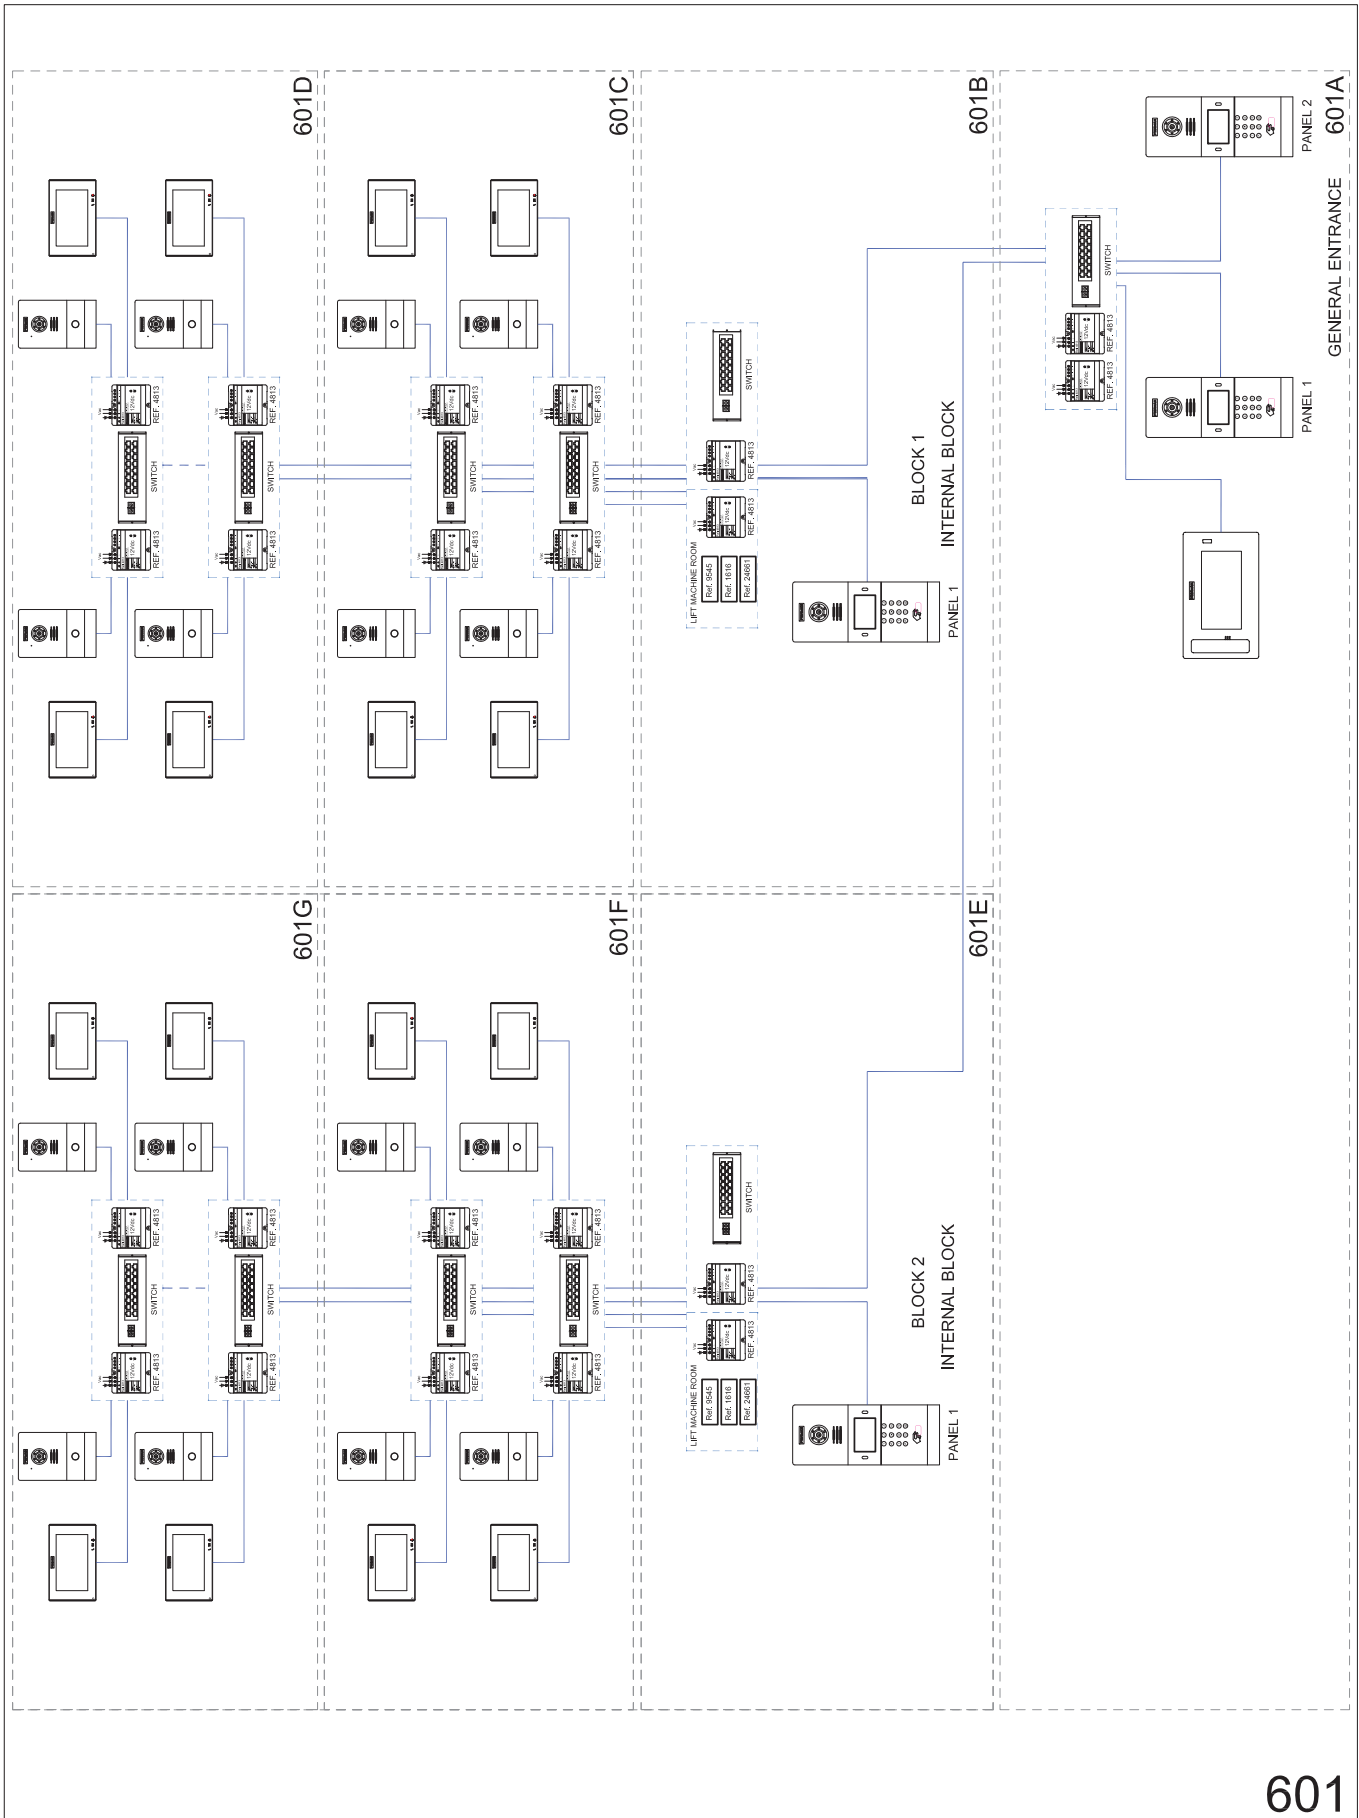

600: 2 GENERAL ENTRANCE Outdoor panels + Guard Unit. 2 INTERNAL BLOCKS with 1 Outdoor Panel + Lift Control for each block. Two 1W Outdoor Panels + Monitor per floor distribution.

601: Non-PoE Devices (Panels & Monitors)

601A - WIRING DIAGRAM. Connection detail: 2 General video accesses + Guard Unit to 2 internal blocks

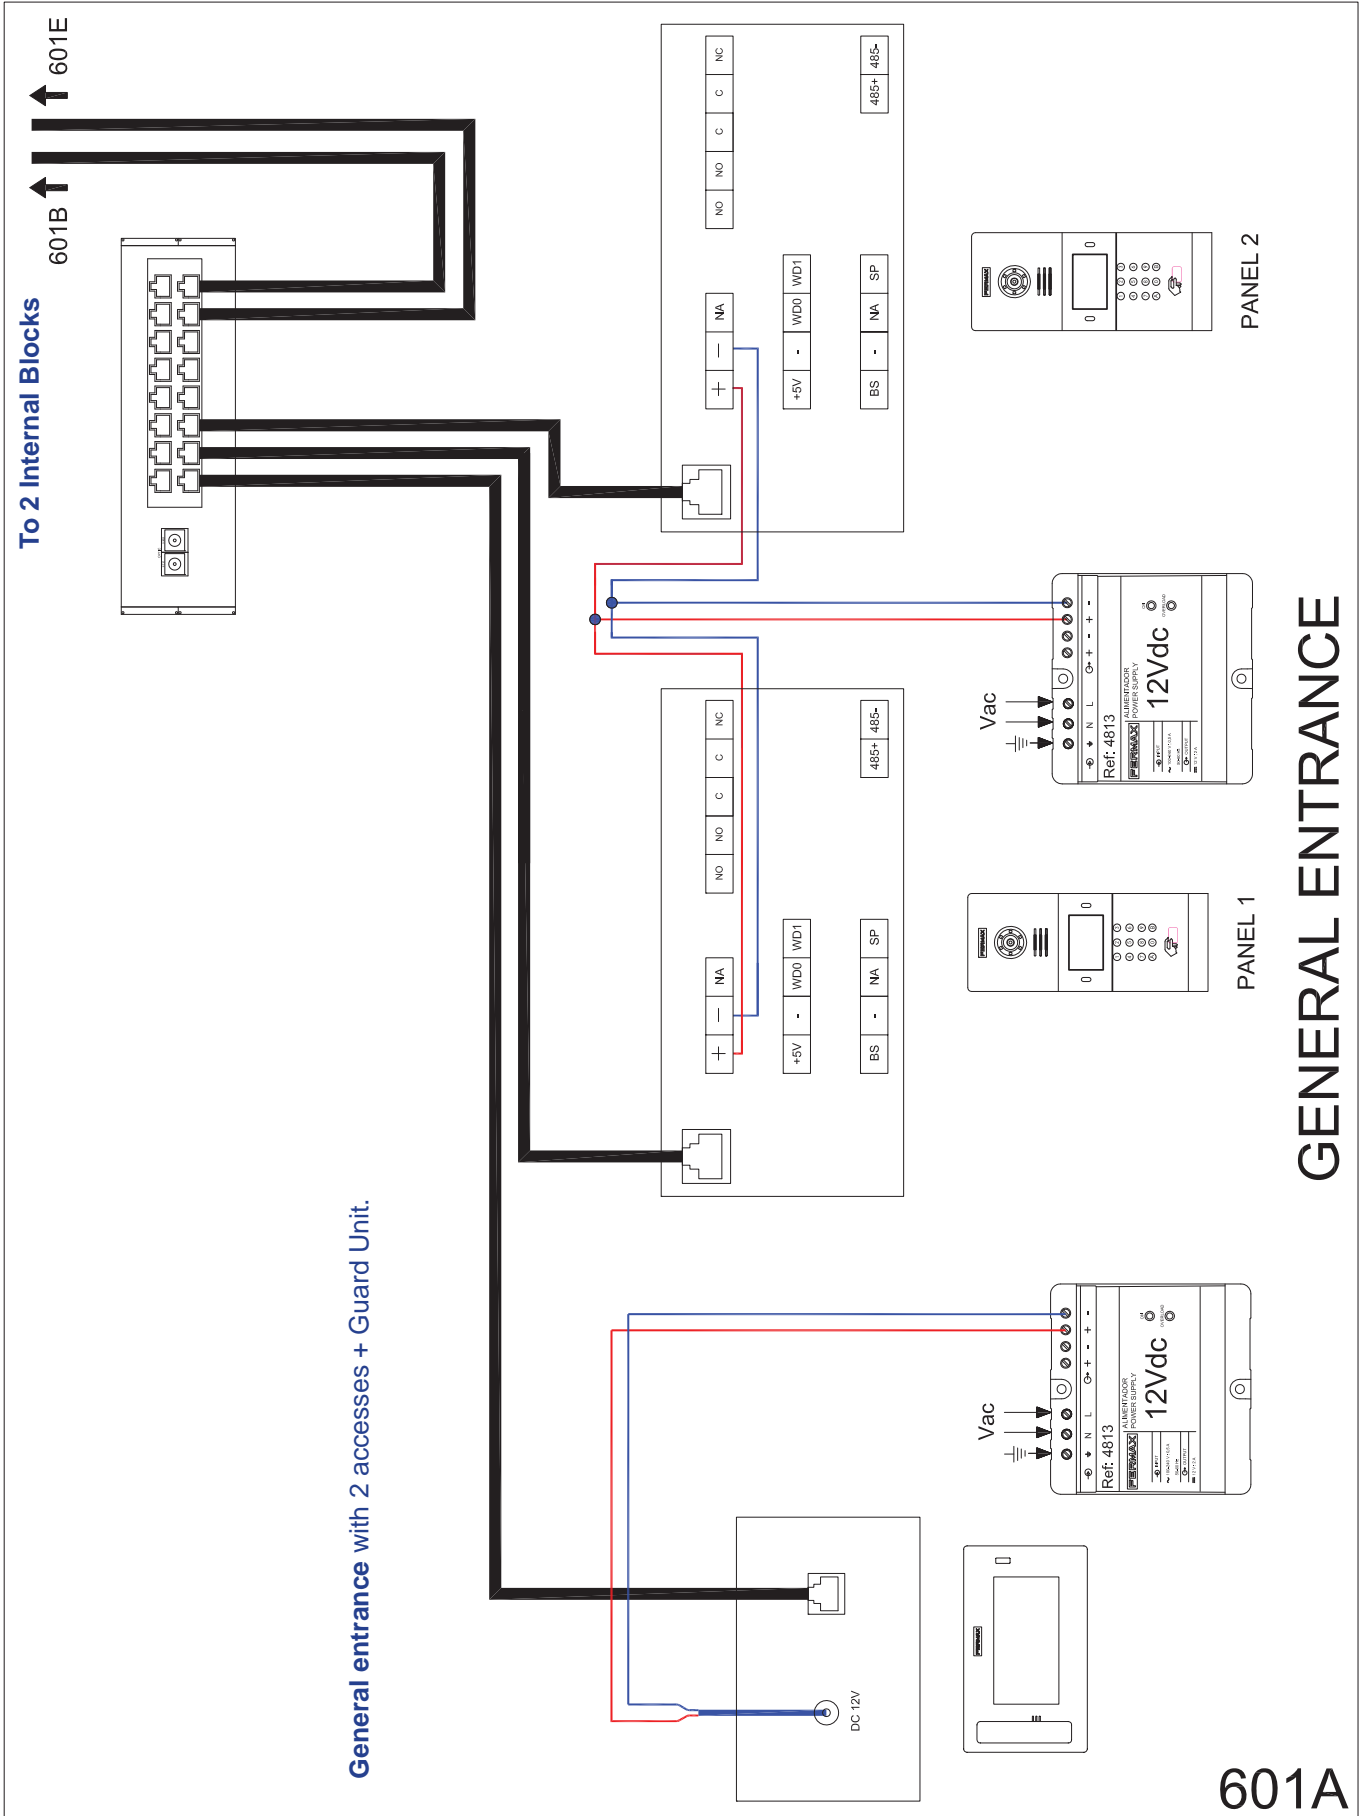

General entrance with 2 accesses + Guard Unit.


GENERAL ENTRANCE

601A

500: 2 GENERAL ENTRANCE Outdoor panels. 2 INTERNAL BLOCKS with 2 Outdoor Panels for each block. 4 Monitor per floor distribution.

601: Non-PoE Devices (Panels & Monitors)


601C - WIRING DIAGRAM. Connection detail: Two 1W Outdoor Panels + Monitor per floor distribution.

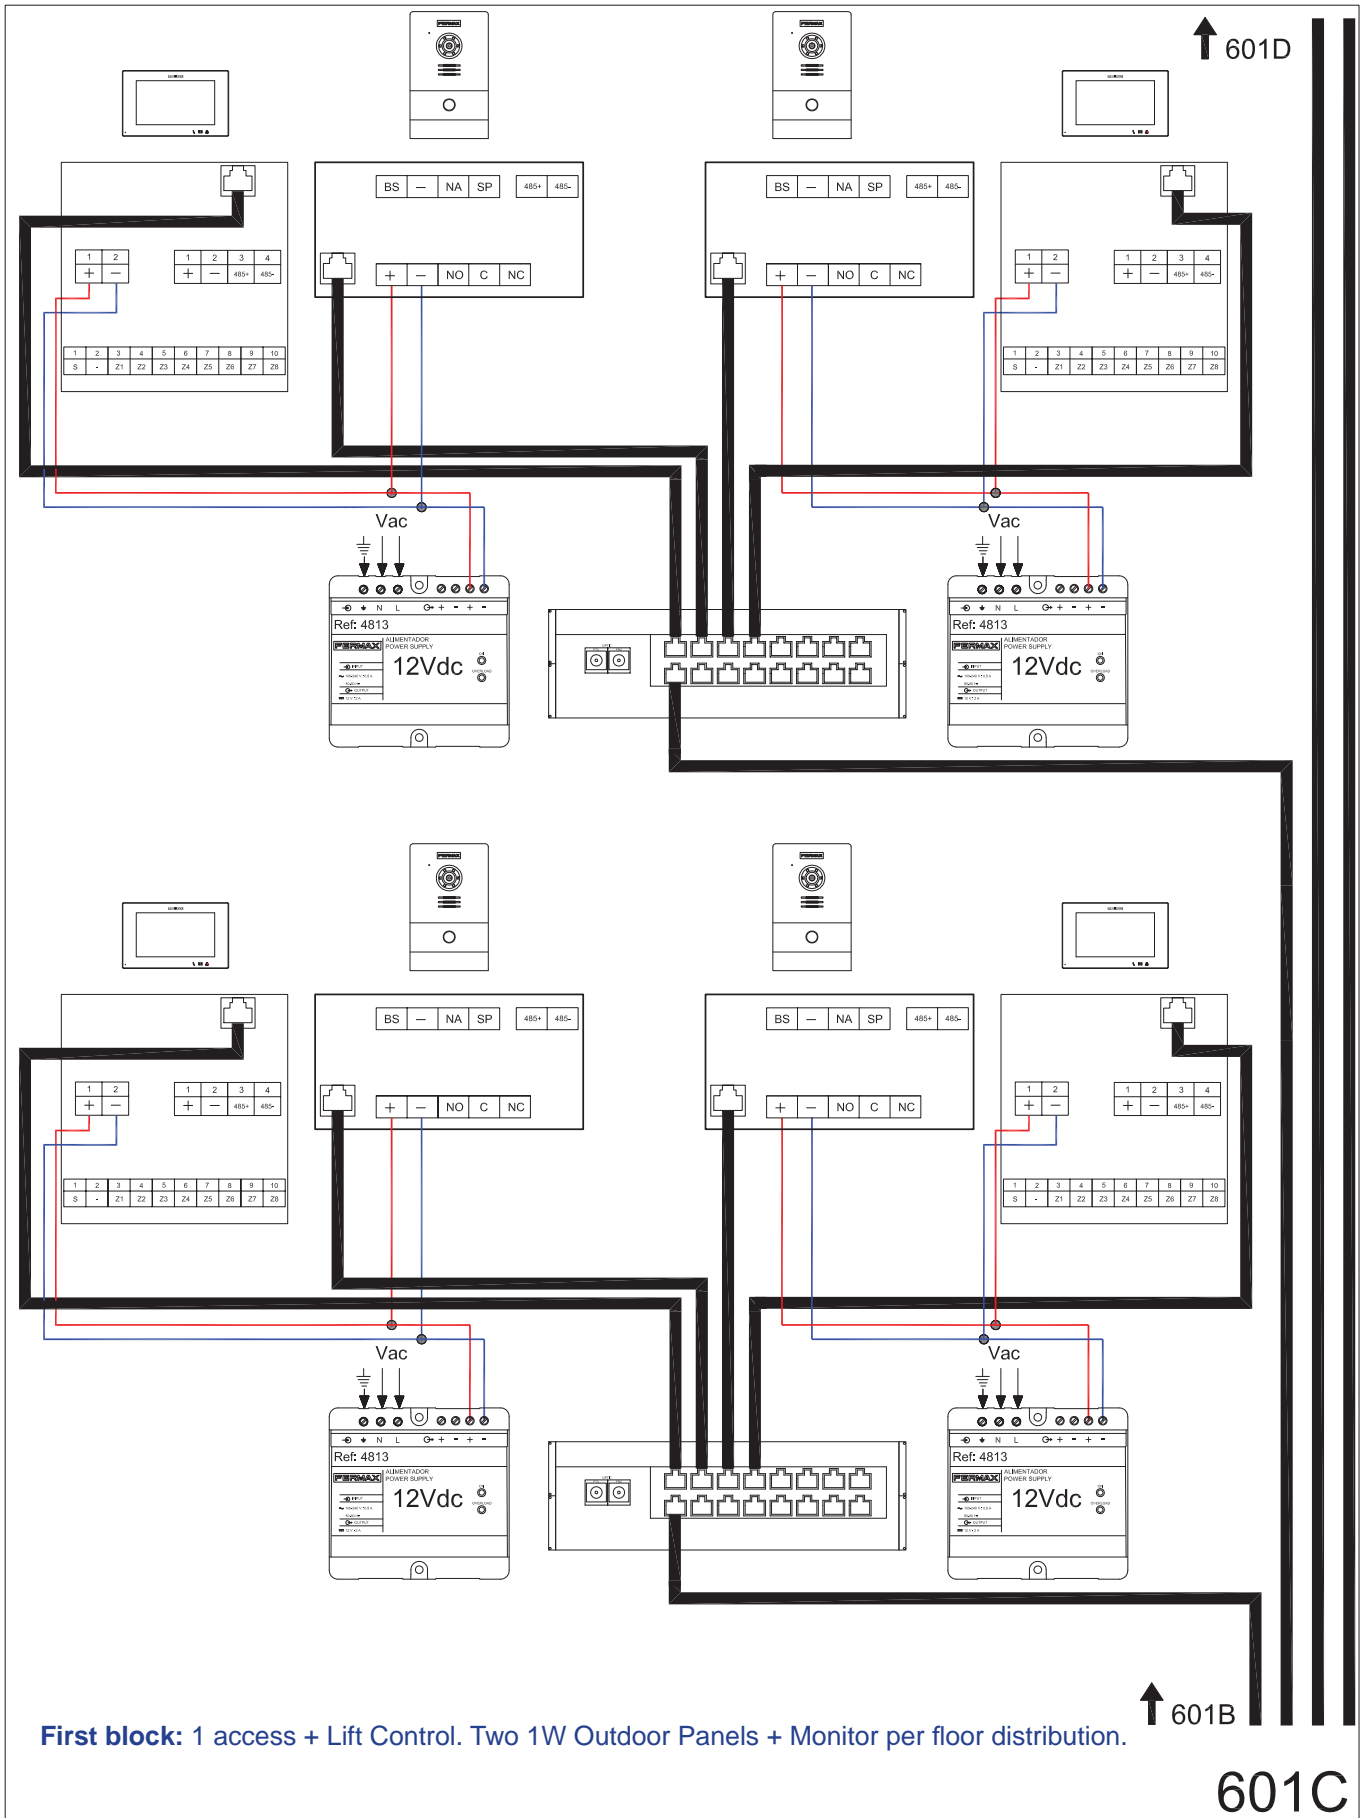

600: 2 GENERAL ENTRANCE Outdoor panels + Guard Unit. 2 INTERNAL BLOCKS with 1 Outdoor Panel + Lift Control for each block. Two 1W Outdoor Panels + Monitor per floor distribution.

601: Non-PoE Devices (Panels & Monitors)

601D - WIRING DIAGRAM. Connection detail: Two 1W Outdoor Panels + Monitor per floor distribution.

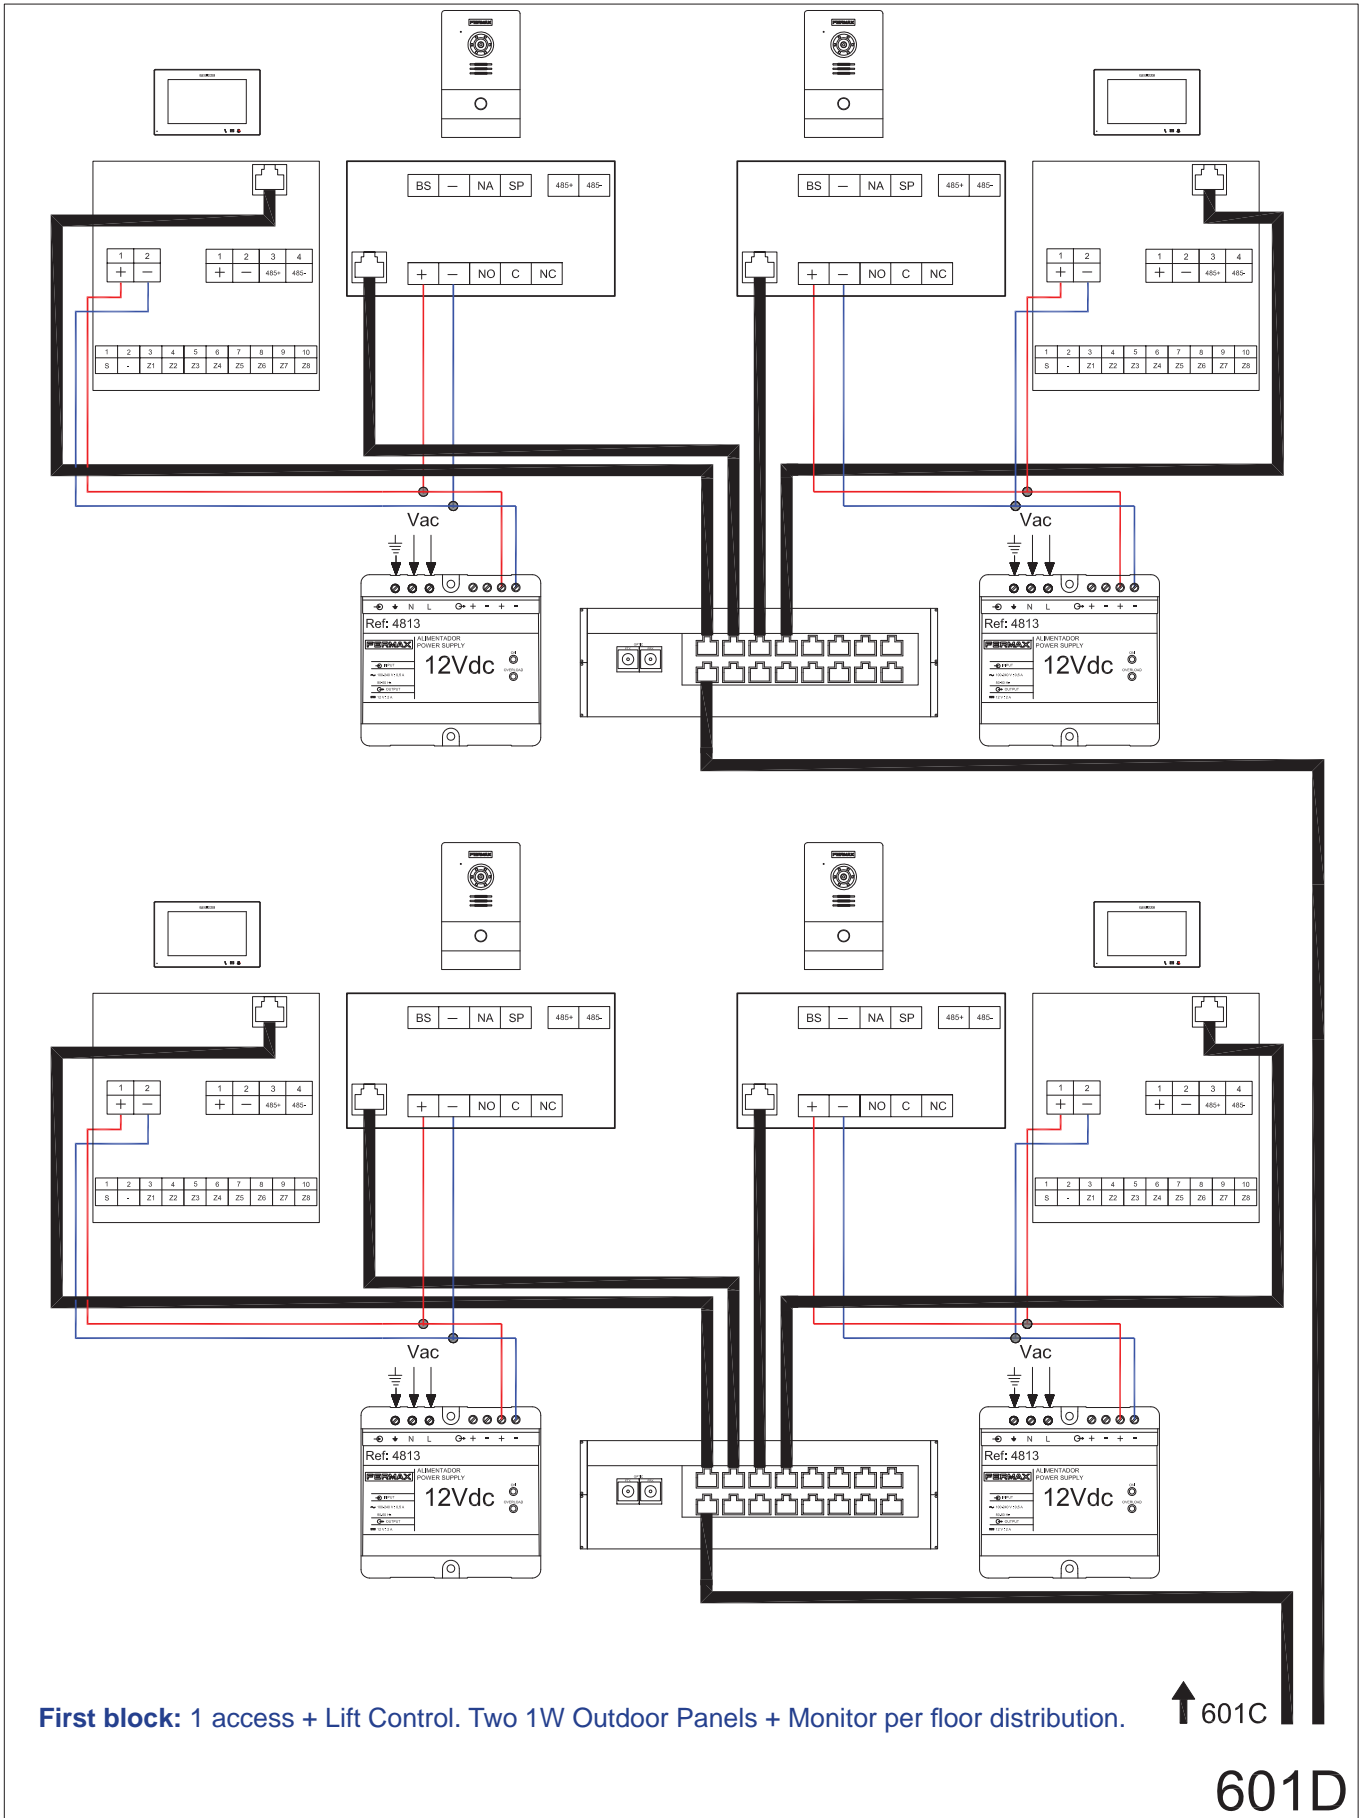

First block: 1 access + Lift Control. Two 1W Outdoor Panels + Monitor per floor distribution.


↑ 601C

601D

600: 2 GENERAL ENTRANCE Outdoor panels + Guard Unit. 2 INTERNAL BLOCKS with 1 Outdoor Panel + Lift Control for each block. Two 1W Outdoor Panels + Monitor per floor distribution.

601: Non-PoE Devices (Panels & Monitors)

601E - WIRING DIAGRAM. Connection detail: Second block: 1 video access + Lift Control.

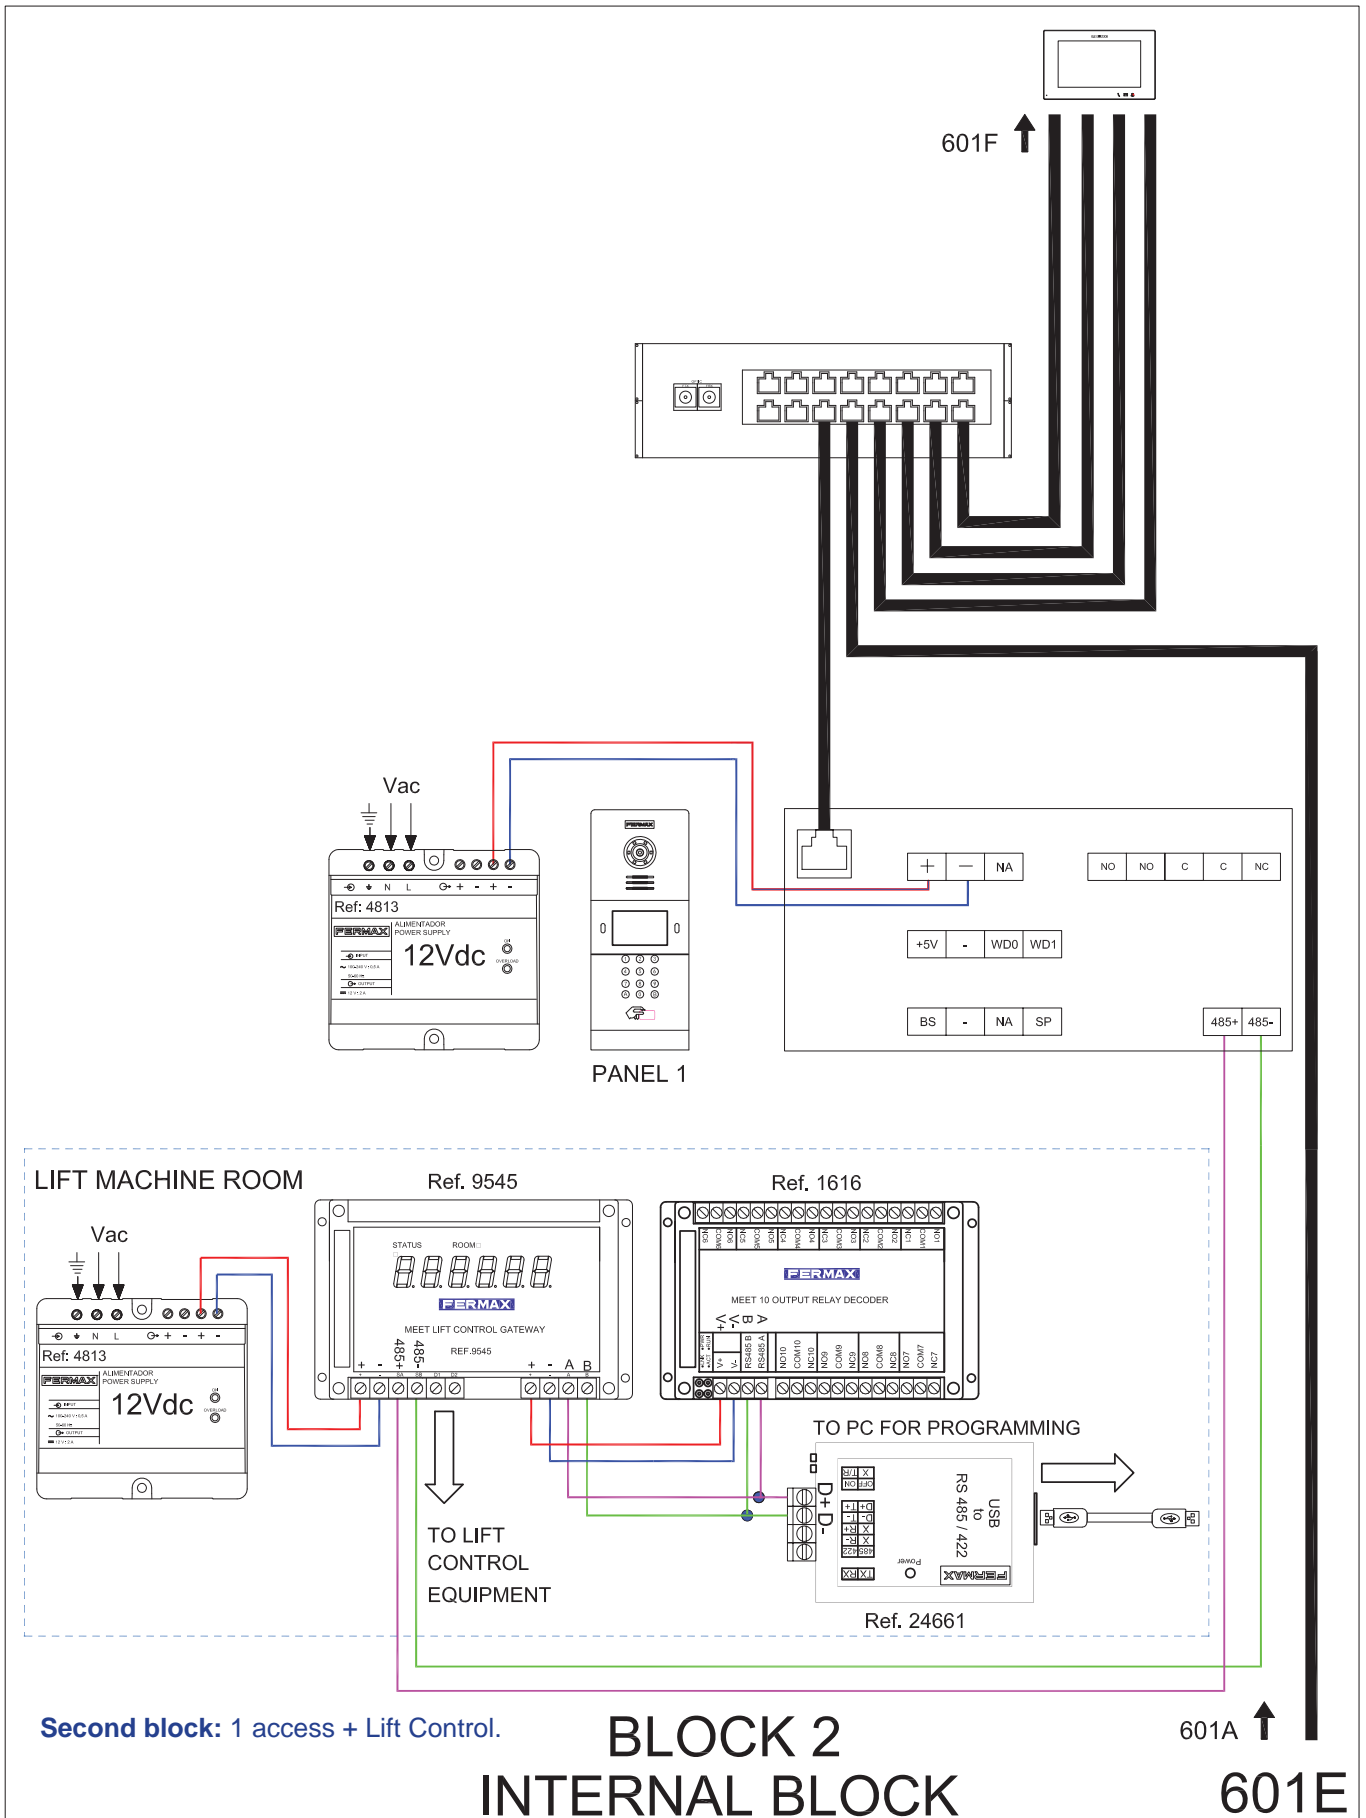

Second block: 1 access + Lift Control.


BLOCK 2
INTERNAL BLOCK

601A ↑
601E

600: 2 GENERAL ENTRANCE Outdoor panels + Guard Unit. 2 INTERNAL BLOCKS with 1 Outdoor Panel + Lift Control for each block. Two 1W Outdoor Panels + Monitor per floor distribution.

601: Non-PoE Devices (Panels & Monitors)

601F - WIRING DIAGRAM. Connection detail: Two 1W Outdoor Panels + Monitor per floor distribution.

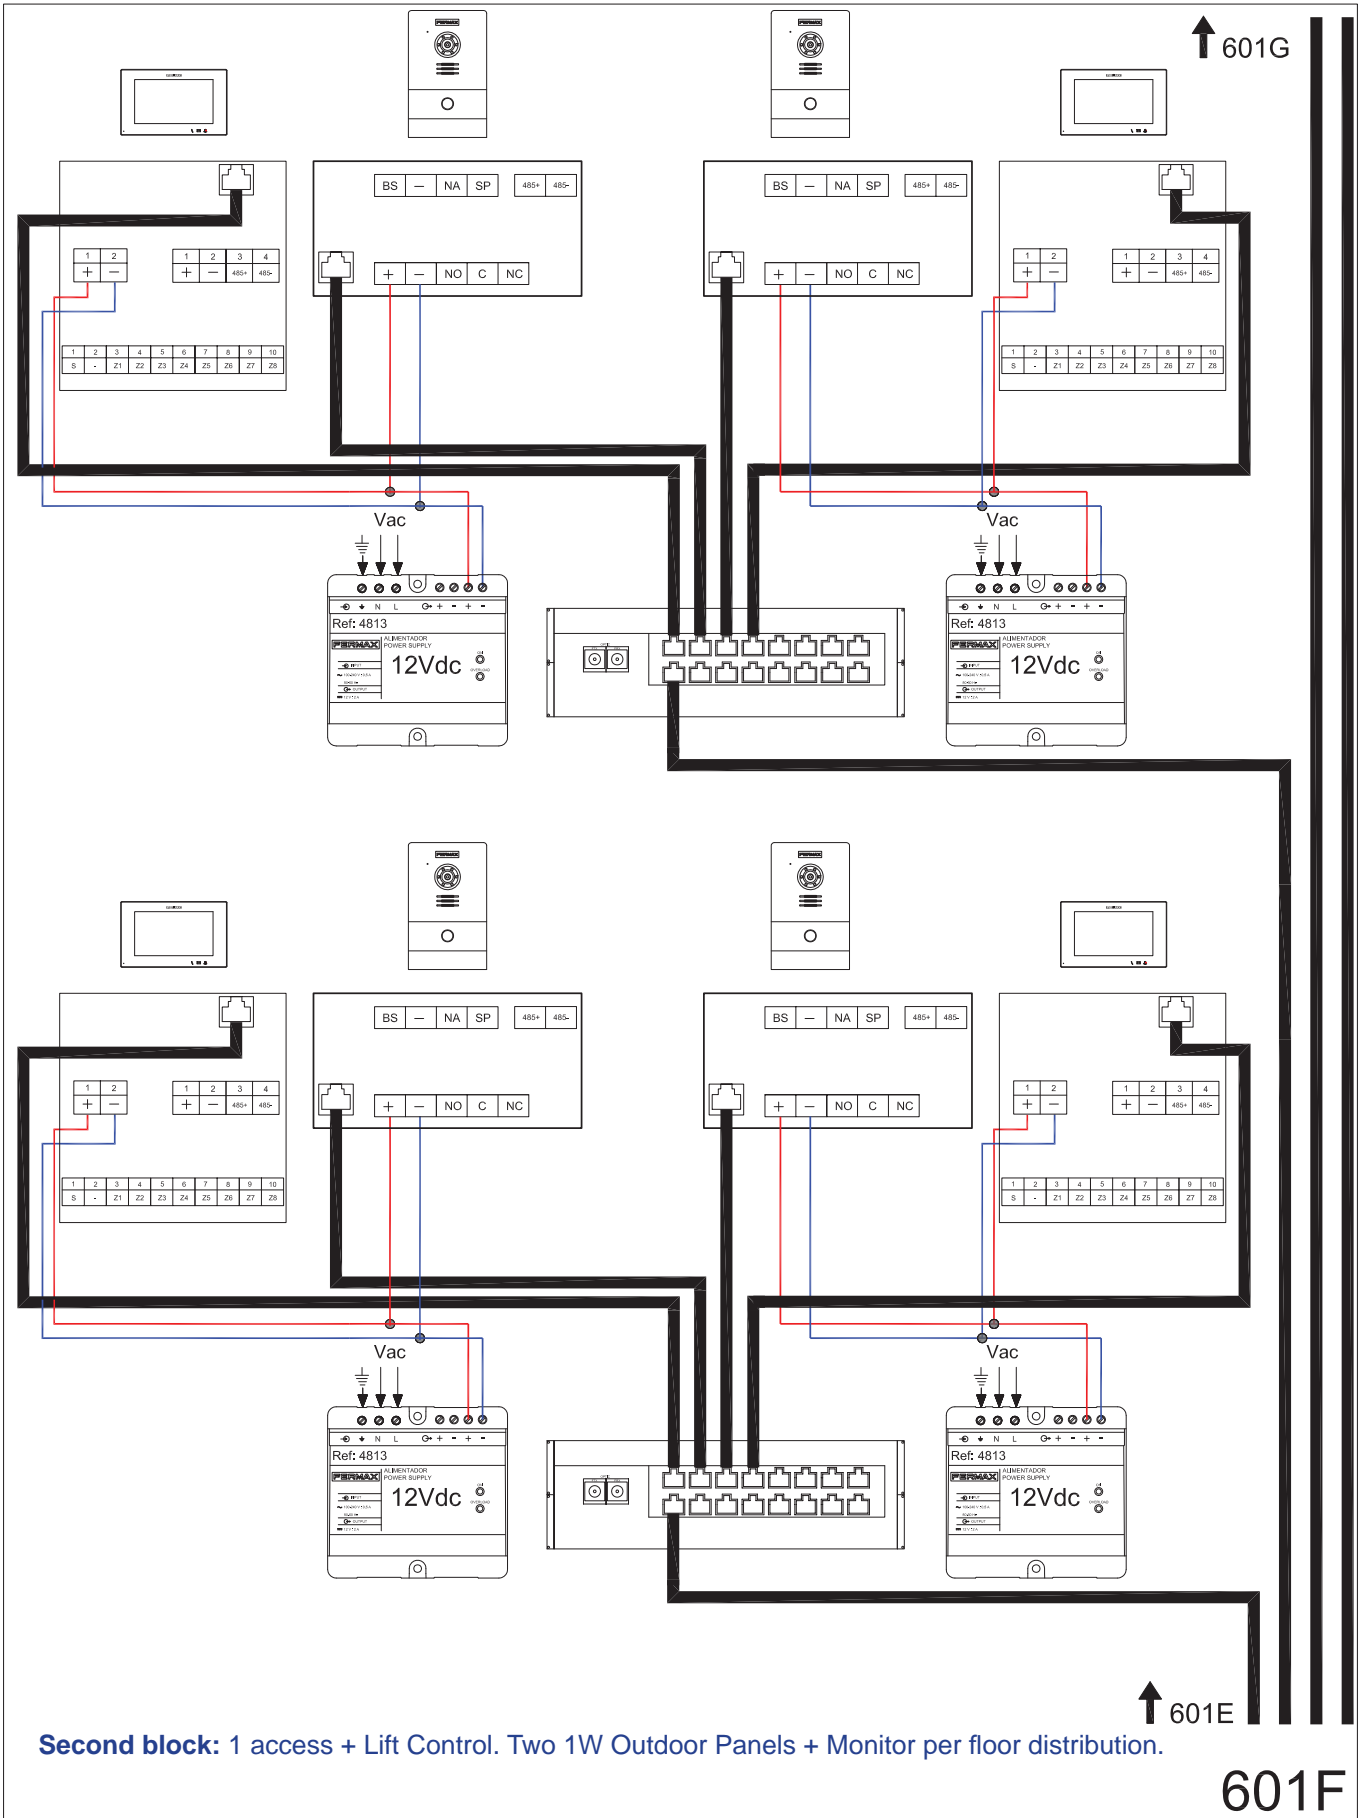


Second block: 1 access + Lift Control. Two 1W Outdoor Panels + Monitor per floor distribution.

601F

600: 2 GENERAL ENTRANCE Outdoor panels + Guard Unit. 2 INTERNAL BLOCKS with 1 Outdoor Panel + Lift Control for each block. Two 1W Outdoor Panels + Monitor per floor distribution.

601: Non-PoE Devices (Panels & Monitors)


601G - WIRING DIAGRAM. Connection detail: Two 1W Outdoor Panels + Monitor per floor distribution.

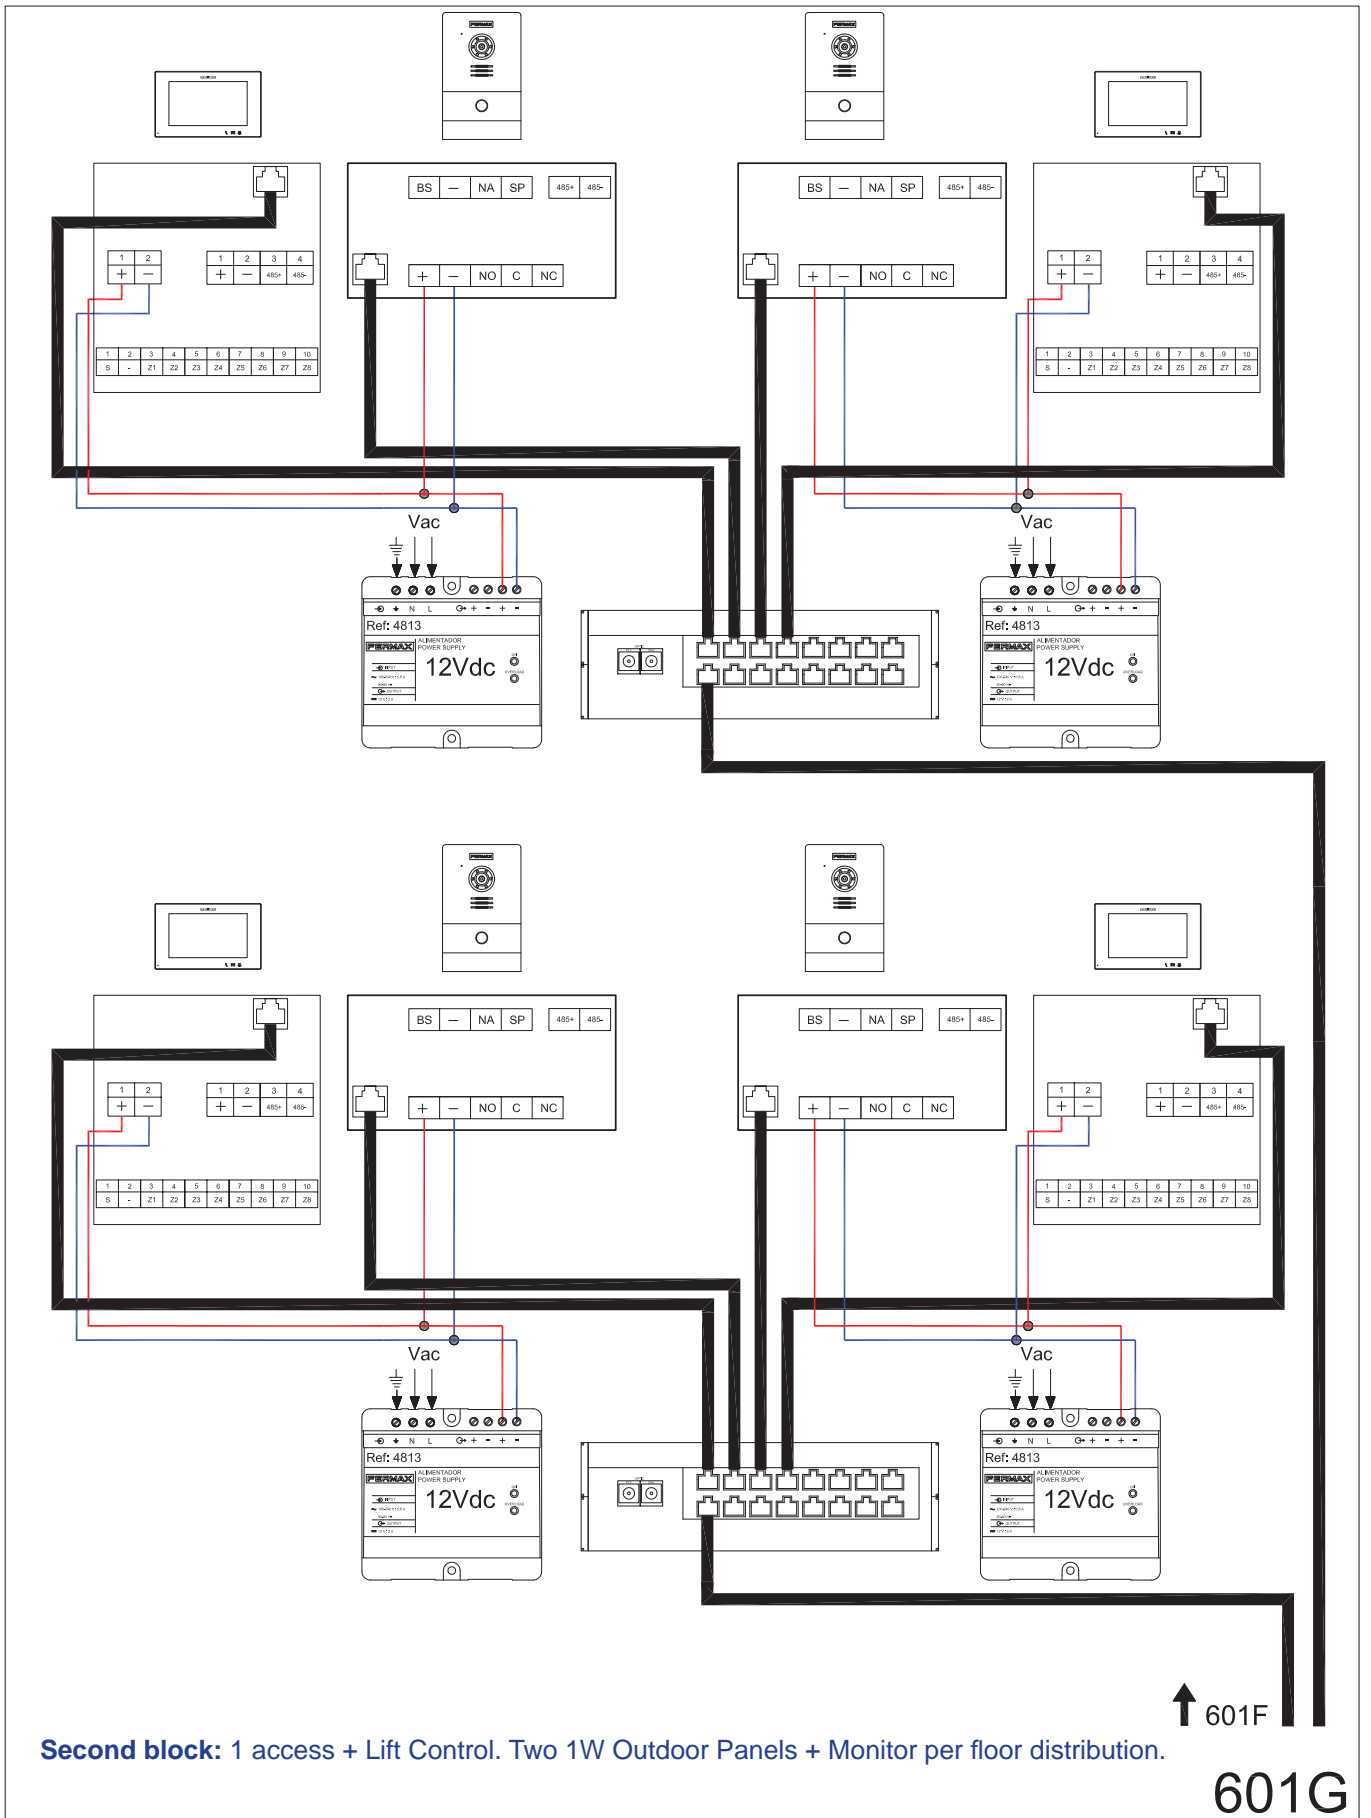

600: 2 GENERAL ENTRANCE Outdoor panels + Guard Unit. 2 INTERNAL BLOCKS with 1 Outdoor Panel + Lift Control for each block. Two 1W Outdoor Panels + Monitor per floor distribution.

602: All PoE Devices (Panels & Monitors)


602 - SINGLE-LINE DIAGRAM.

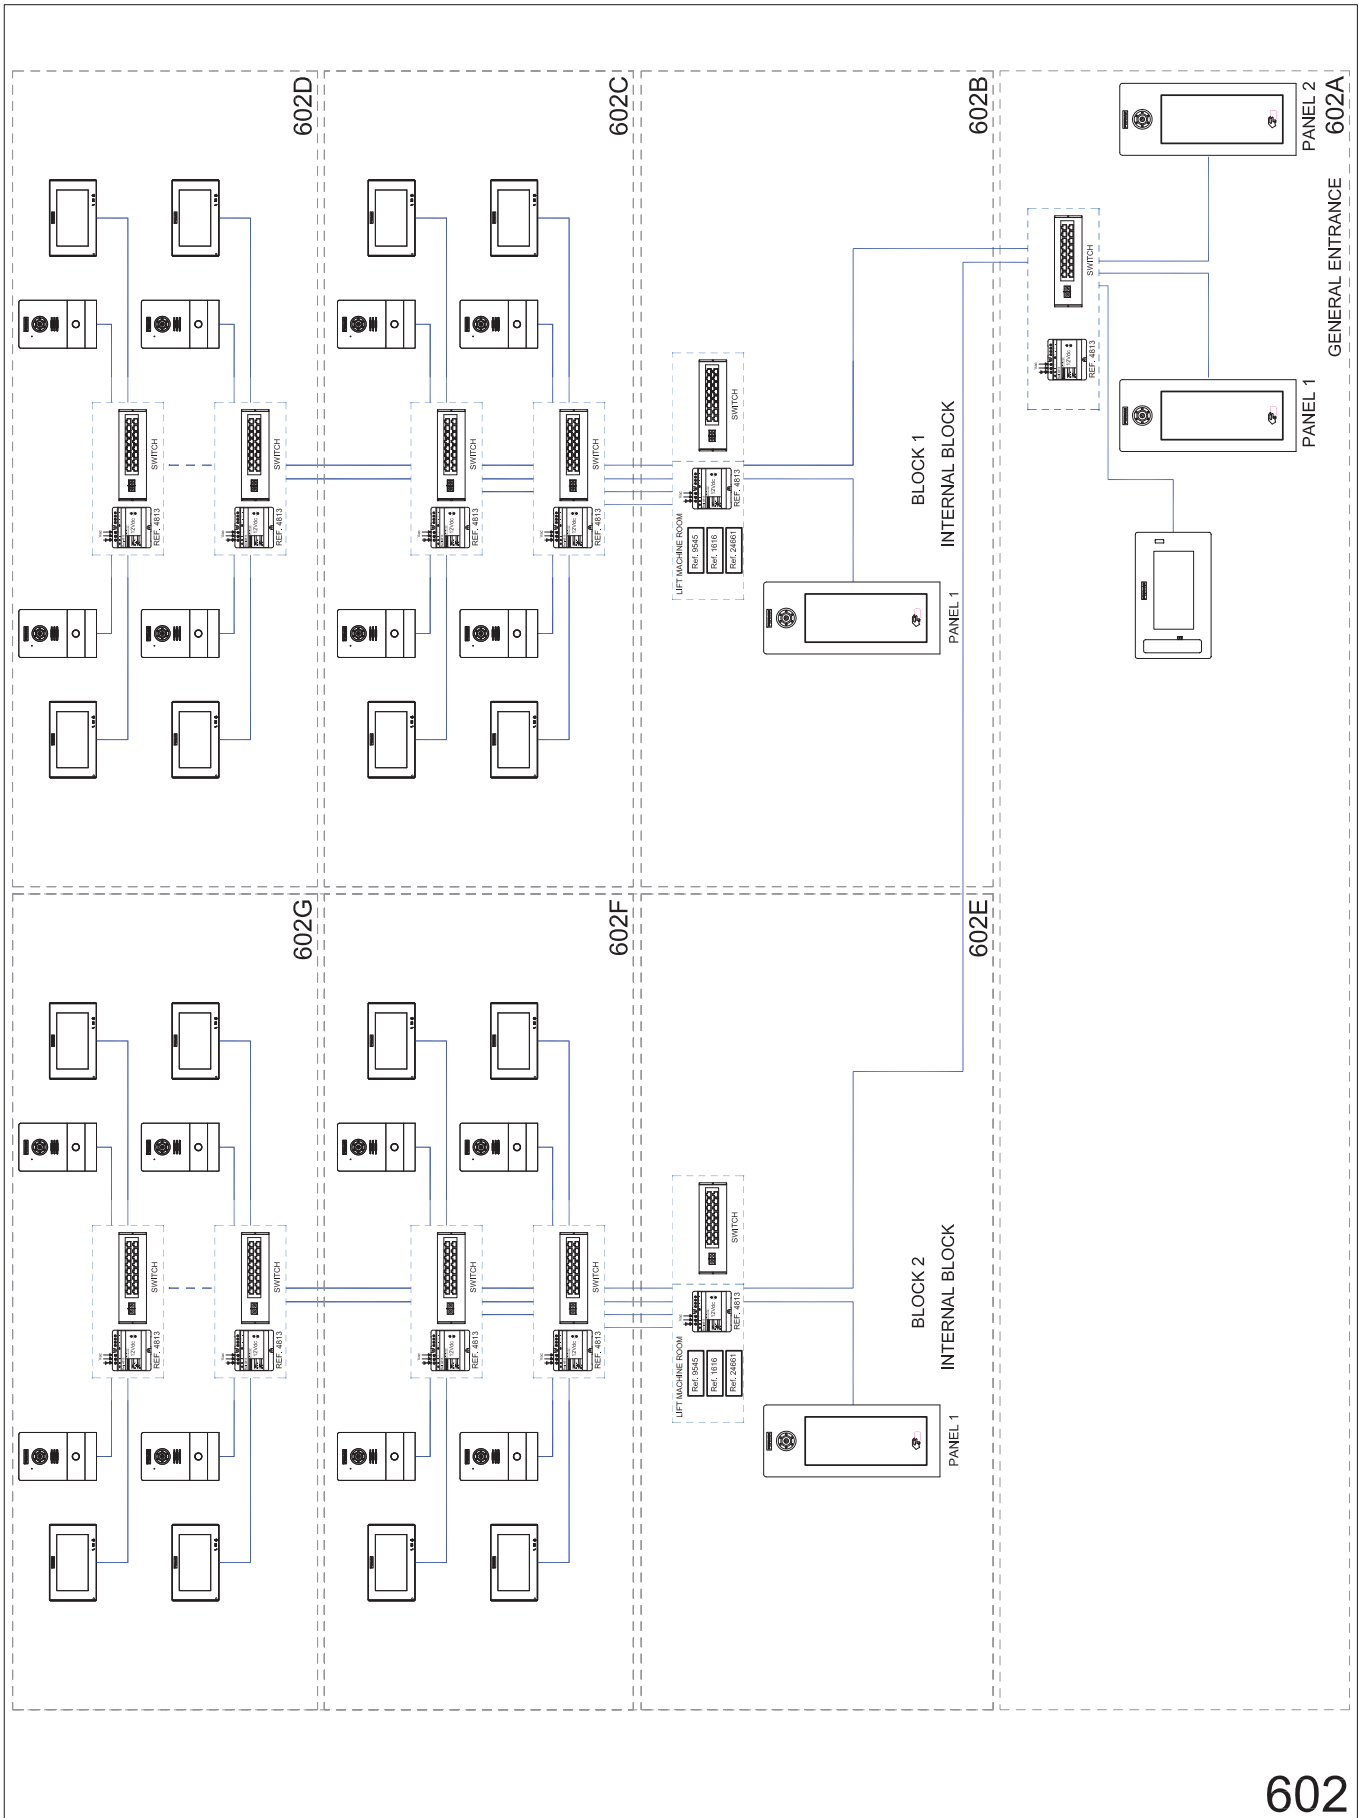

600: 2 GENERAL ENTRANCE Outdoor panels + Guard Unit. 2 INTERNAL BLOCKS with 1 Outdoor Panel + Lift Control for each block. Two 1W Outdoor Panels + Monitor per floor distribution.

602: All PoE Devices (Panels & Monitors)

602A - WIRING DIAGRAM. Connection detail: 2 General video accesses + Guard Unit to 2 internal blocks

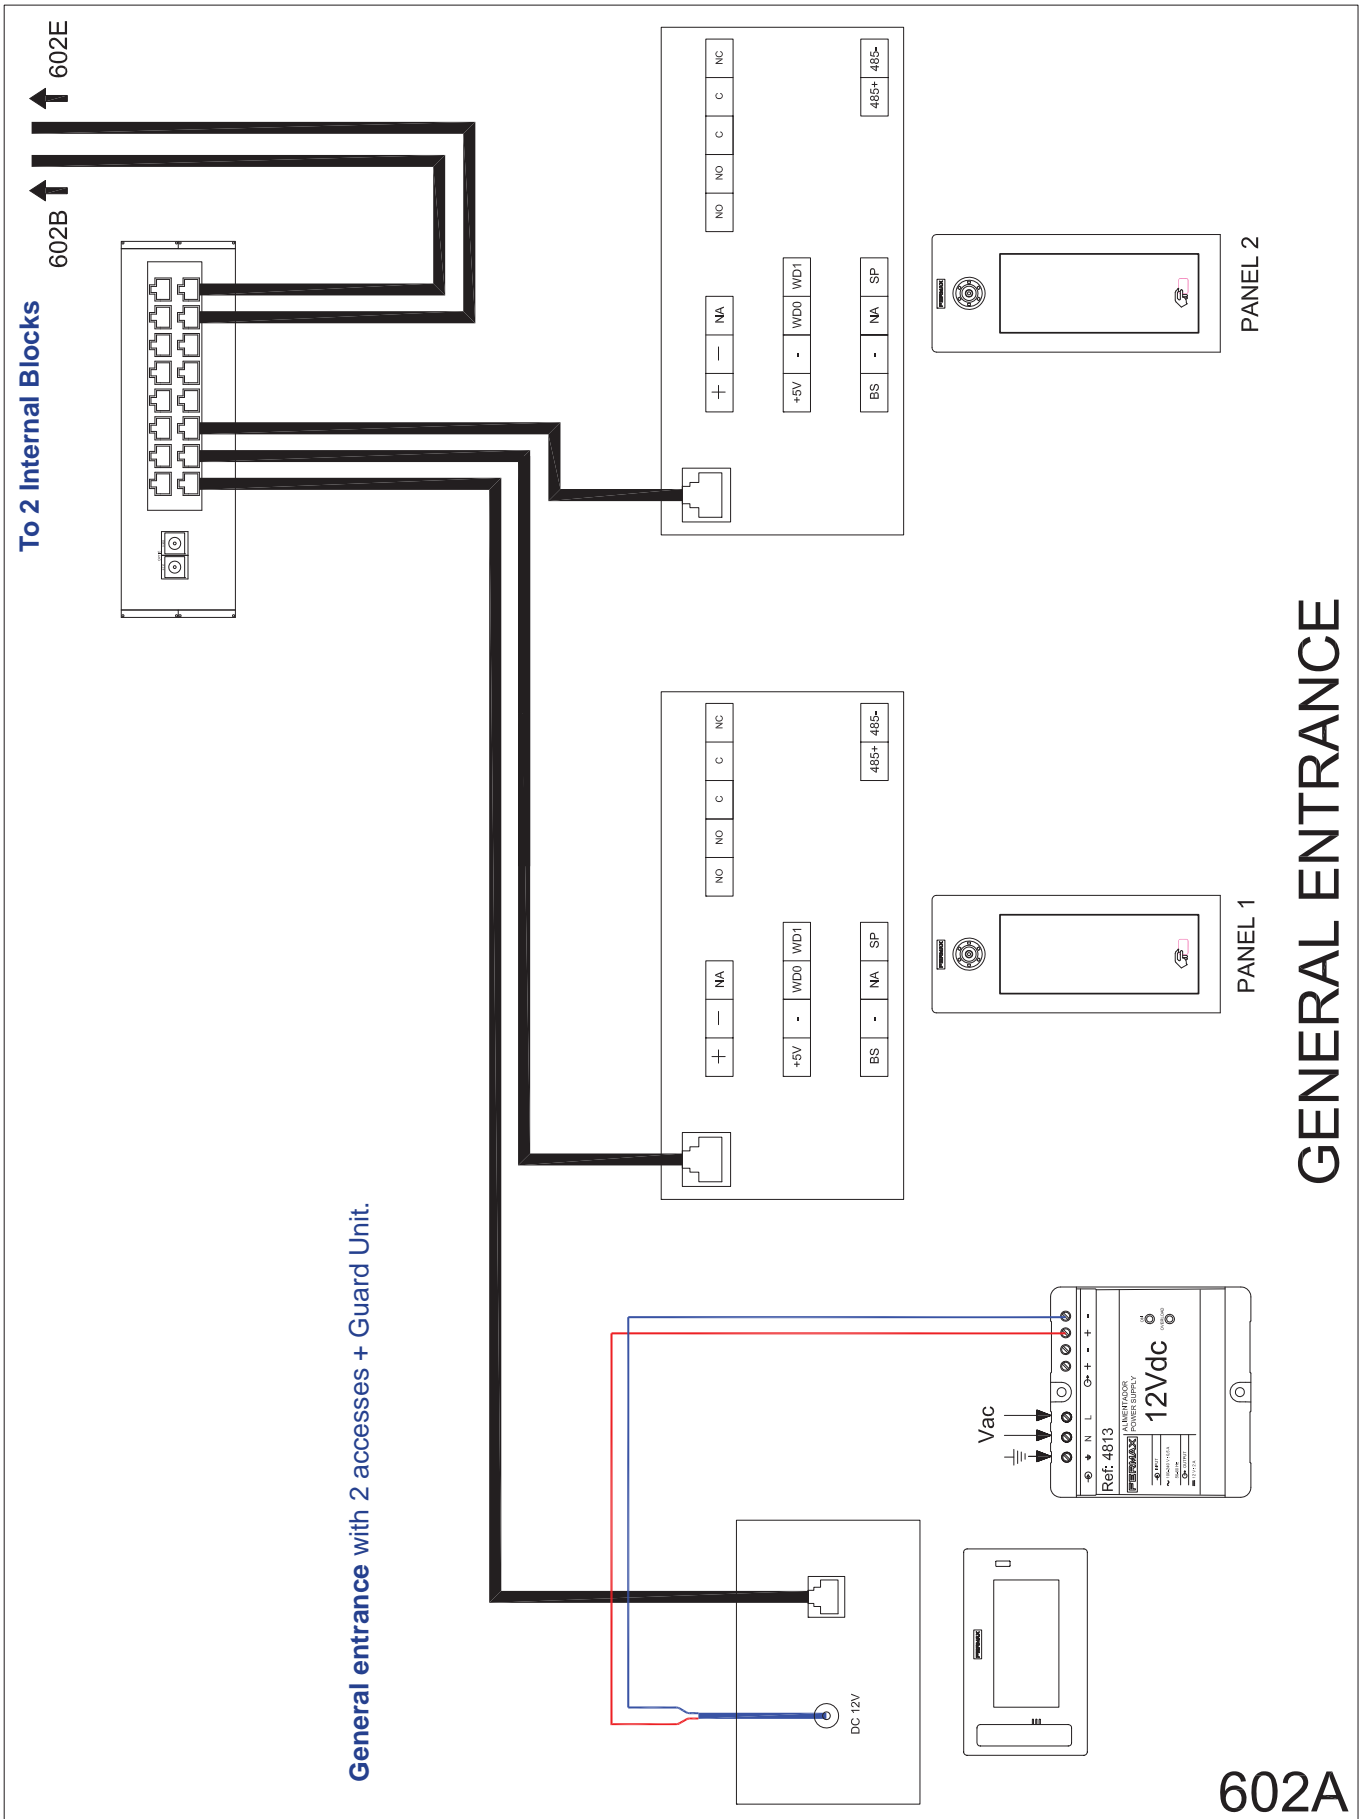

General entrance with 2 accesses + Guard Unit.


GENERAL ENTRANCE

602A

600: 2 GENERAL ENTRANCE Outdoor panels + Guard Unit. 2 INTERNAL BLOCKS with 1 Outdoor Panel + Lift Control for each block. Two 1W Outdoor Panels + Monitor per floor distribution.

602: All PoE Devices (Panels & Monitors)


602B - WIRING DIAGRAM. Connection detail: First block: 1 video access + Lift Control.

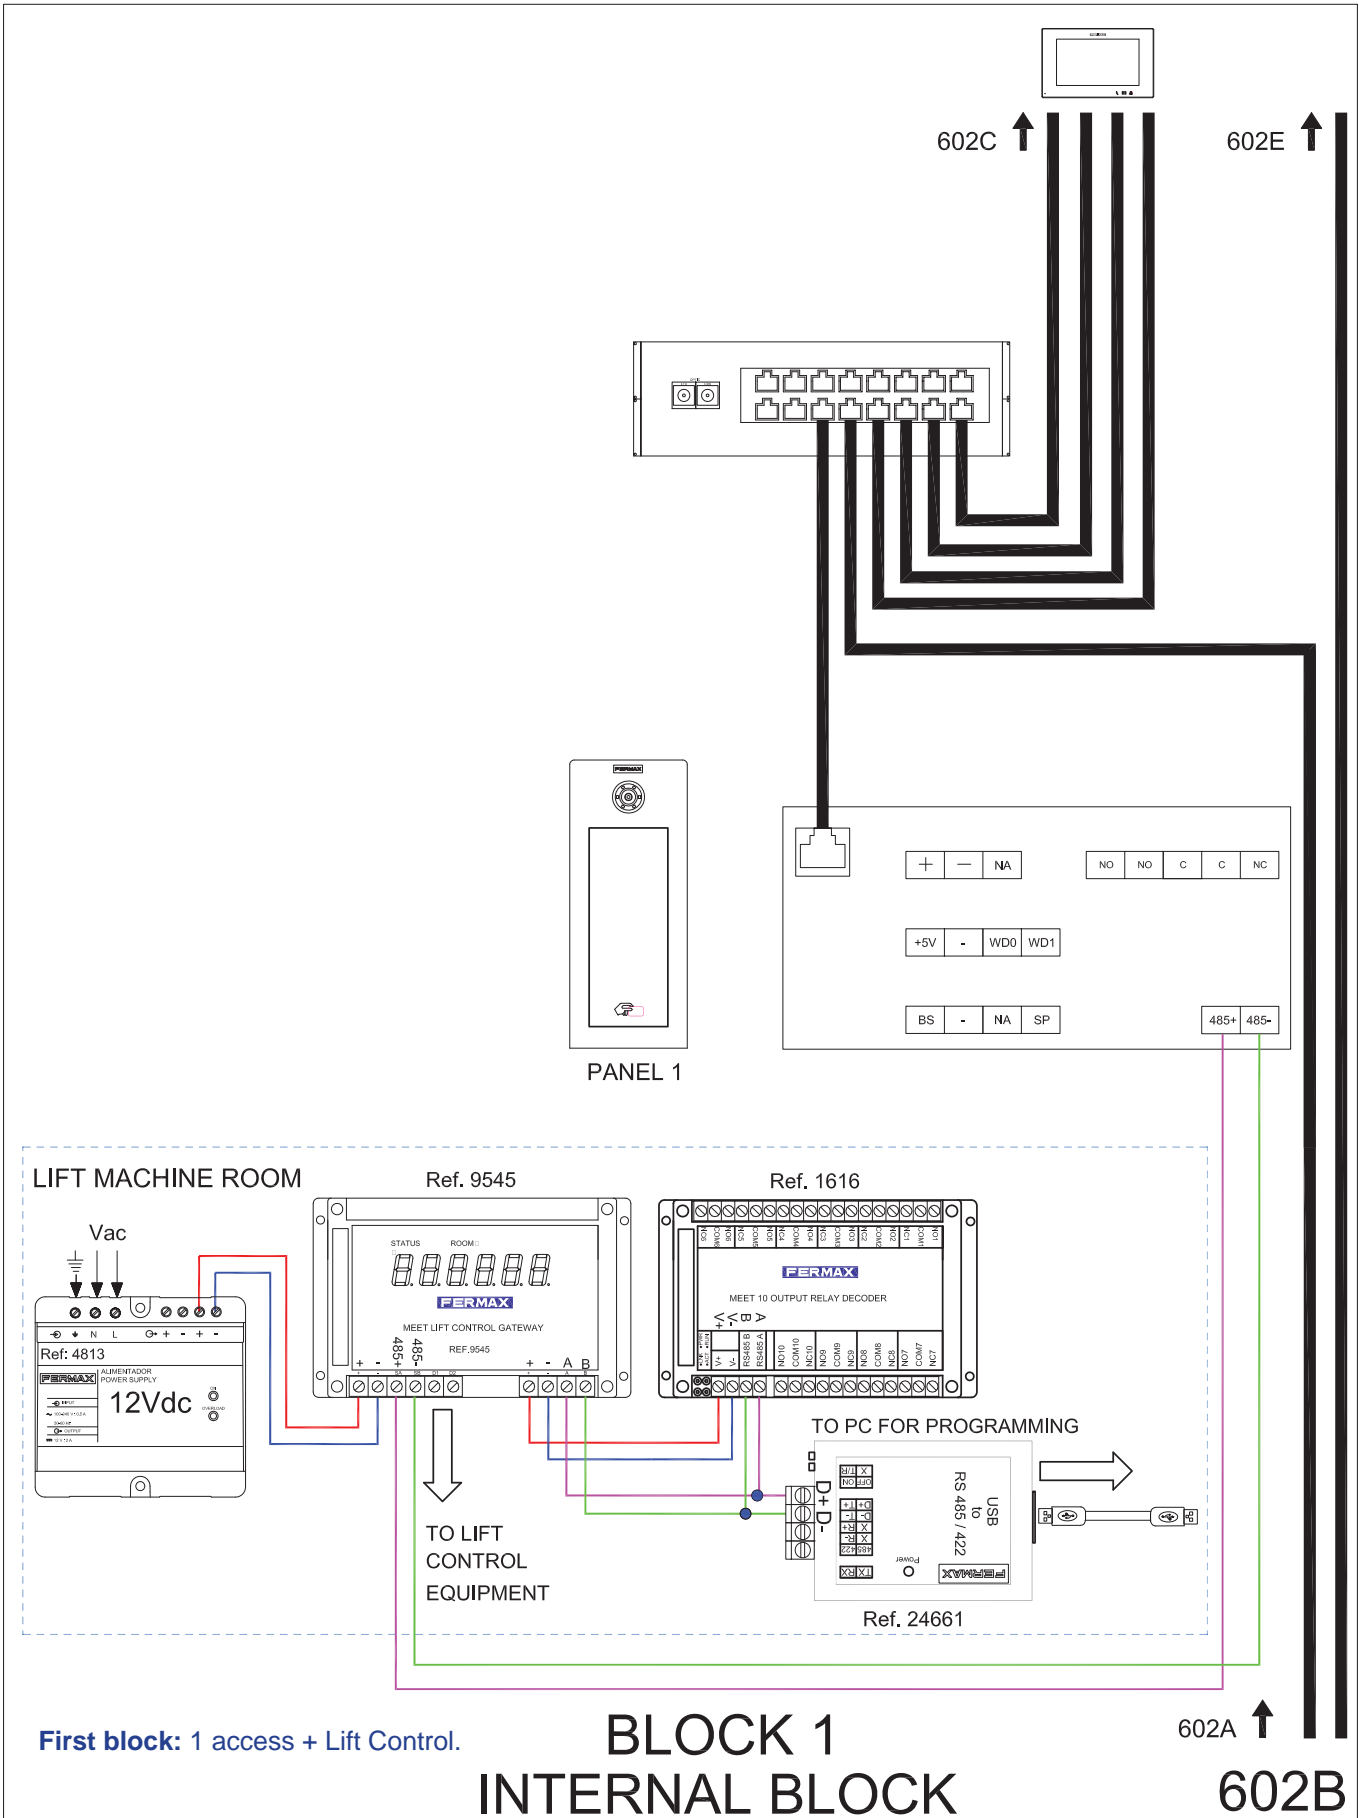

600: 2 GENERAL ENTRANCE Outdoor panels + Guard Unit. 2 INTERNAL BLOCKS with 1 Outdoor Panel + Lift Control for each block. Two 1W Outdoor Panels + Monitor per floor distribution.

602: All PoE Devices (Panels & Monitors)

602C - WIRING DIAGRAM. Connection detail: Two 1W Outdoor Panels + Monitor per floor distribution.

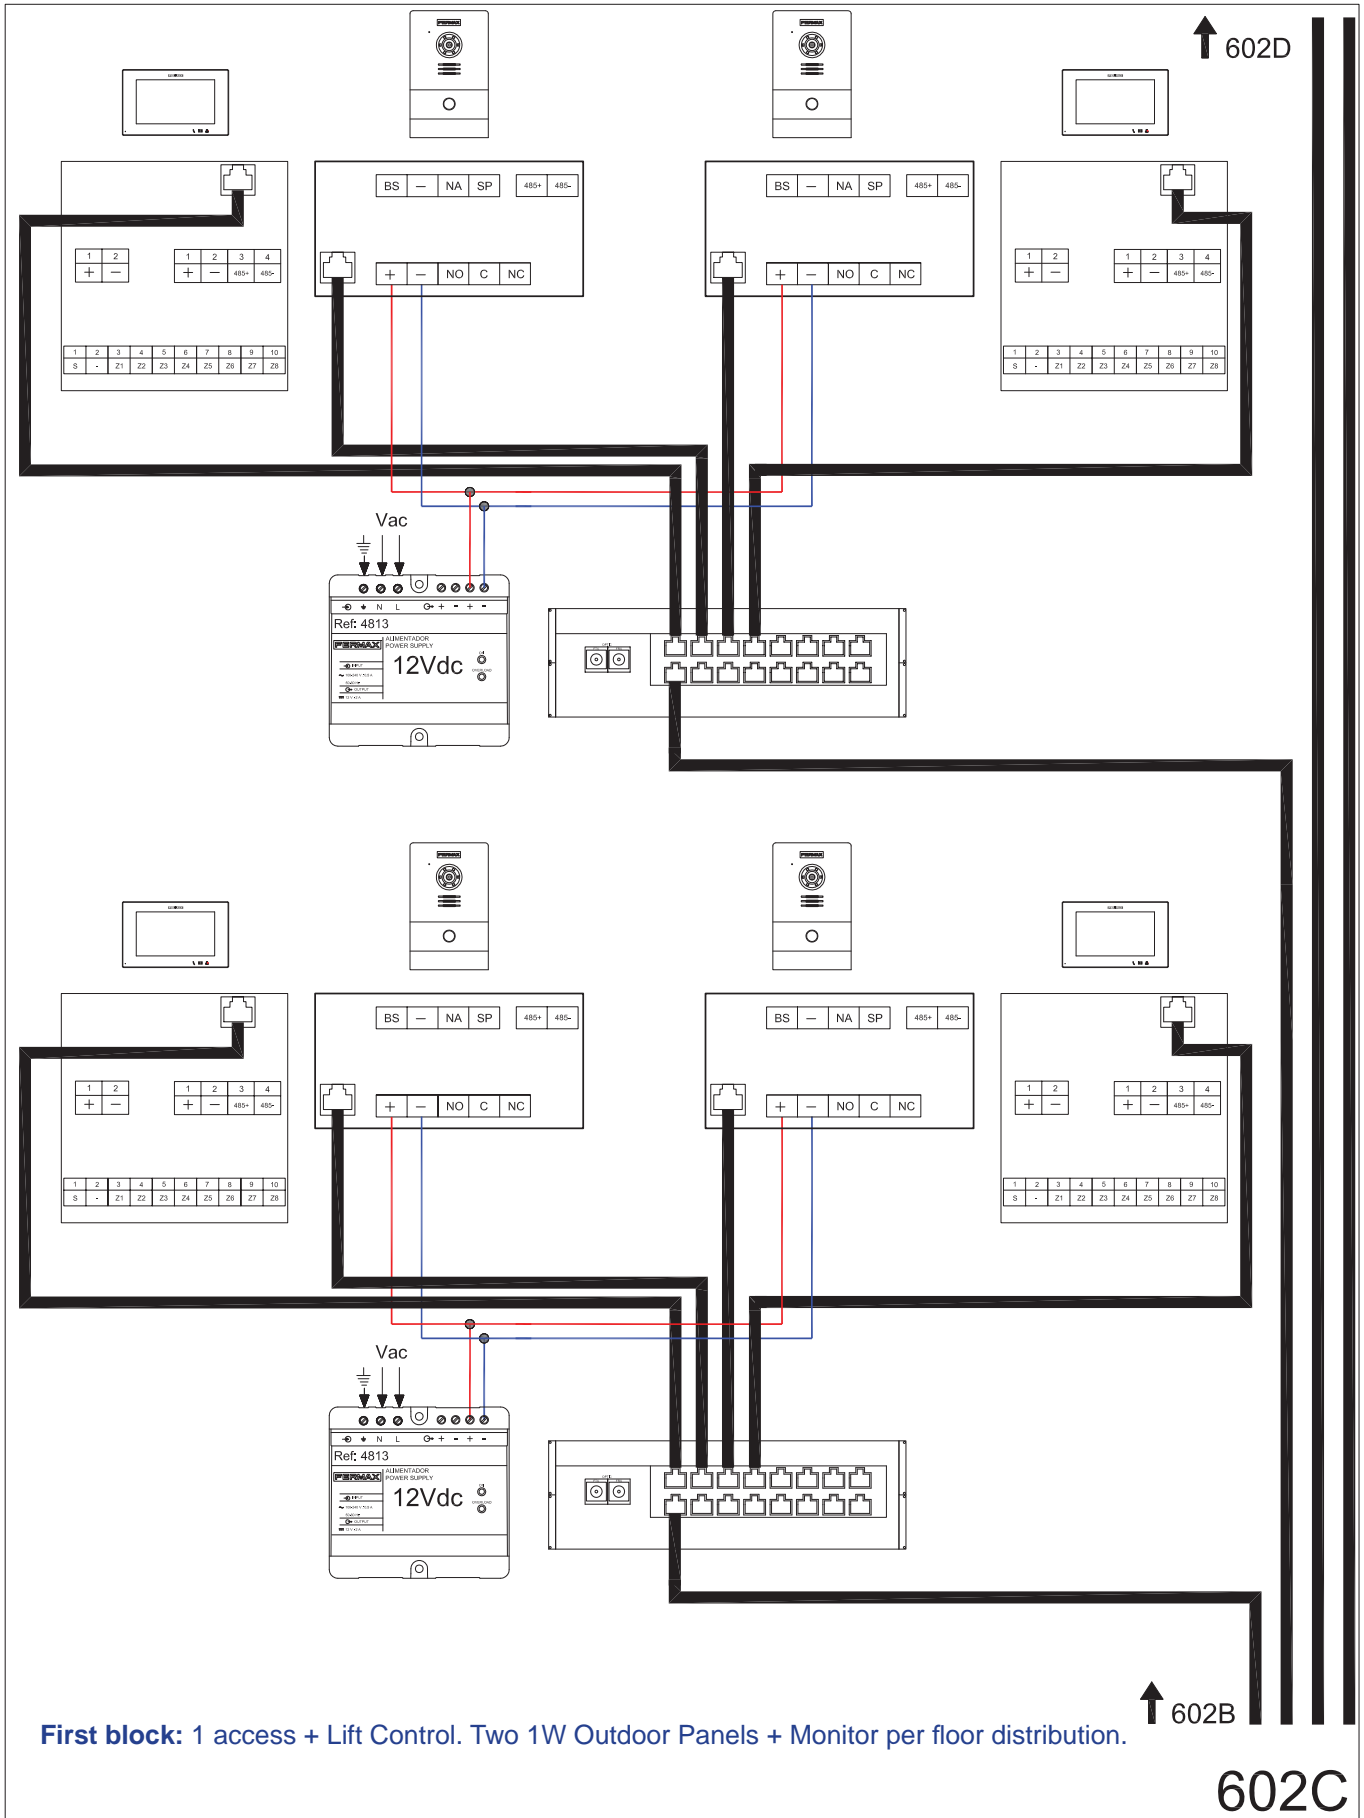


First block: 1 access + Lift Control. Two 1W Outdoor Panels + Monitor per floor distribution.

600: 2 GENERAL ENTRANCE Outdoor panels + Guard Unit. 2 INTERNAL BLOCKS with 1 Outdoor Panel + Lift Control for each block. Two 1W Outdoor Panels + Monitor per floor distribution.

602: All PoE Devices (Panels & Monitors)

602D - WIRING DIAGRAM. Connection detail: Two 1W Outdoor Panels + Monitor per floor distribution.

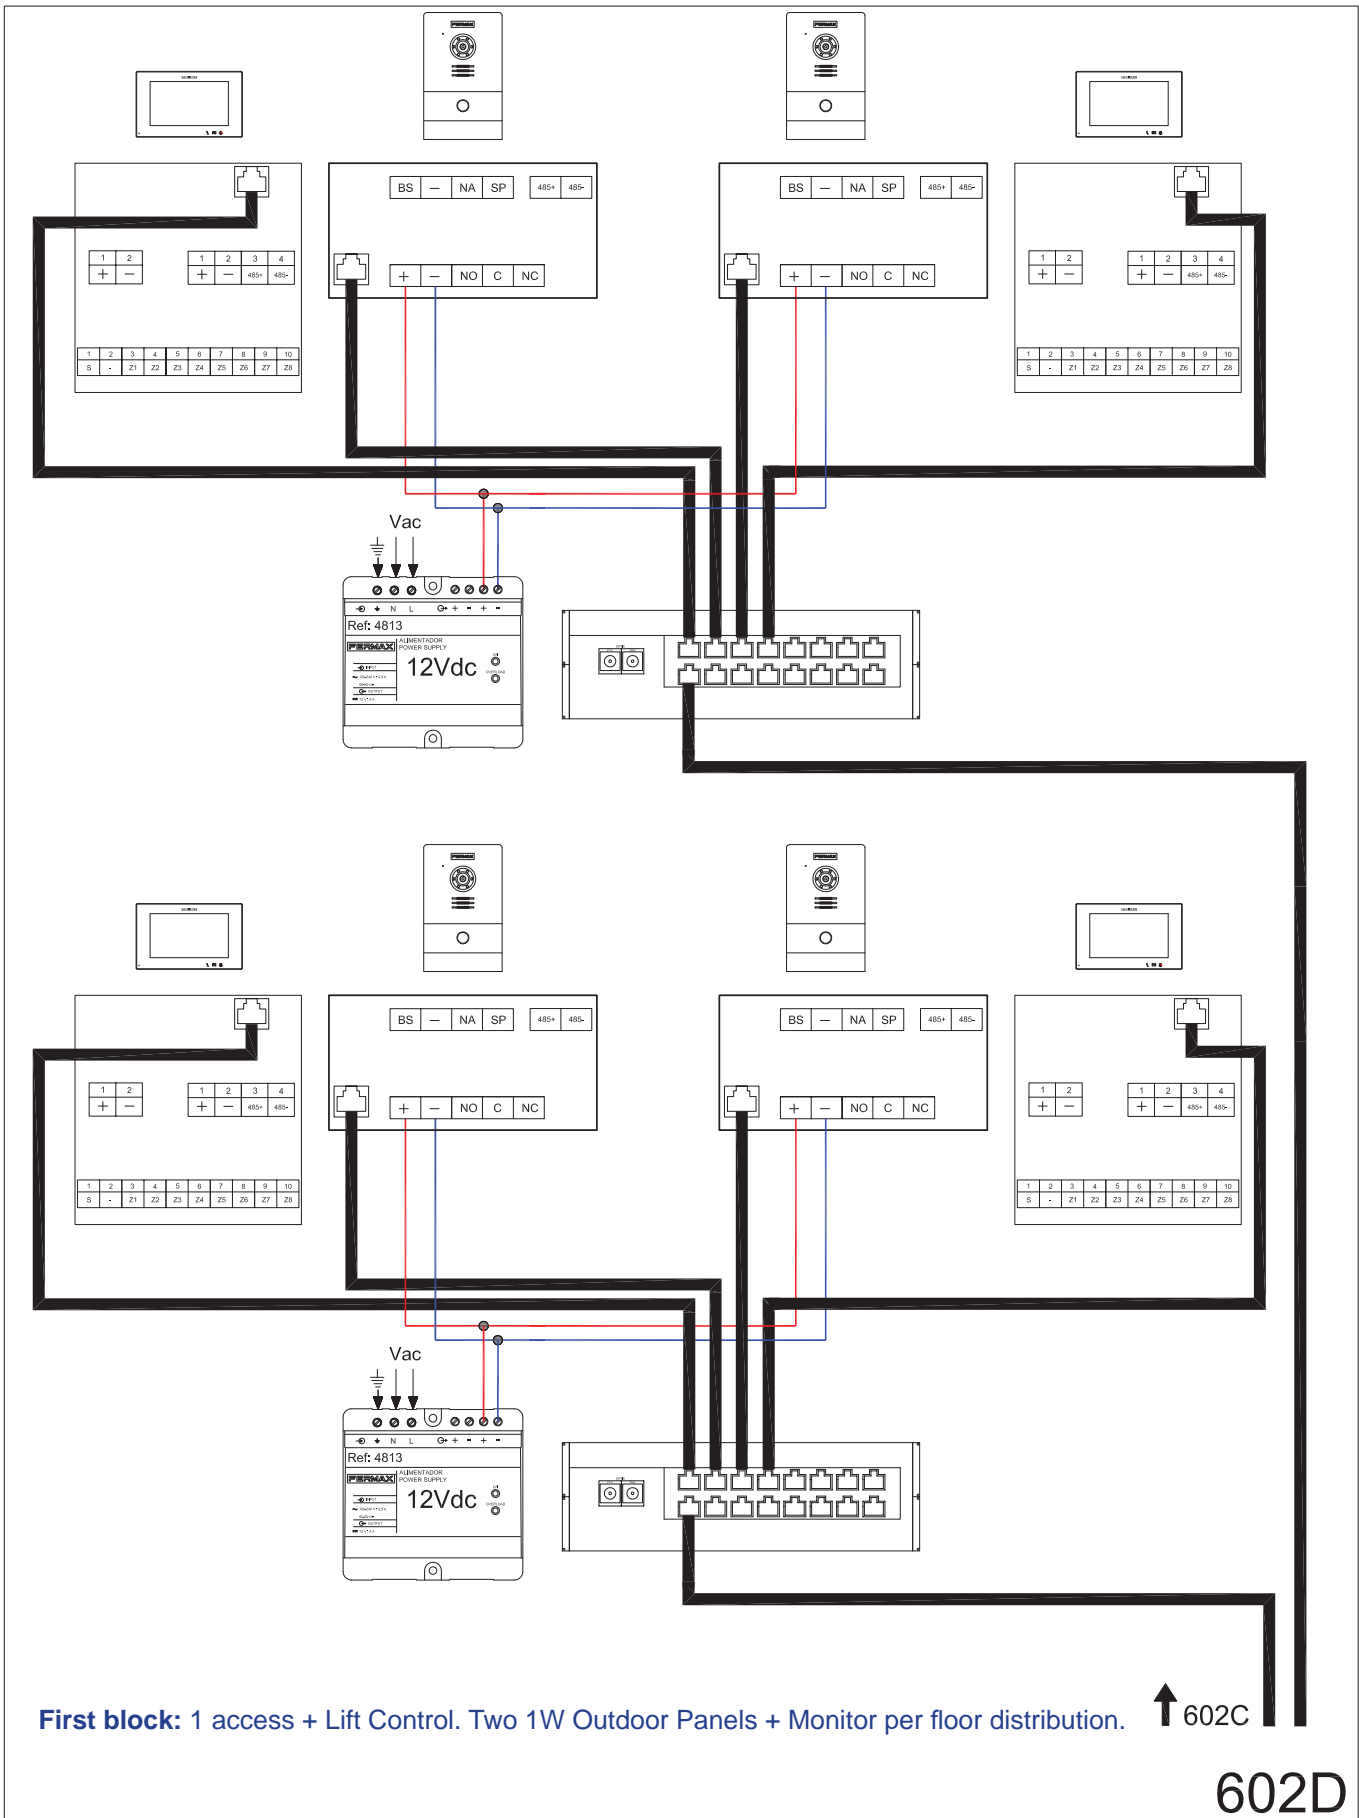

First block: 1 access + Lift Control. Two 1W Outdoor Panels + Monitor per floor distribution.


↑ 602C

602D

600: 2 GENERAL ENTRANCE Outdoor panels + Guard Unit. 2 INTERNAL BLOCKS with 1 Outdoor Panel + Lift Control for each block. Two 1W Outdoor Panels + Monitor per floor distribution.

602: All PoE Devices (Panels & Monitors)


602E - WIRING DIAGRAM. Connection detail: Second block: 1 video access + Lift Control.

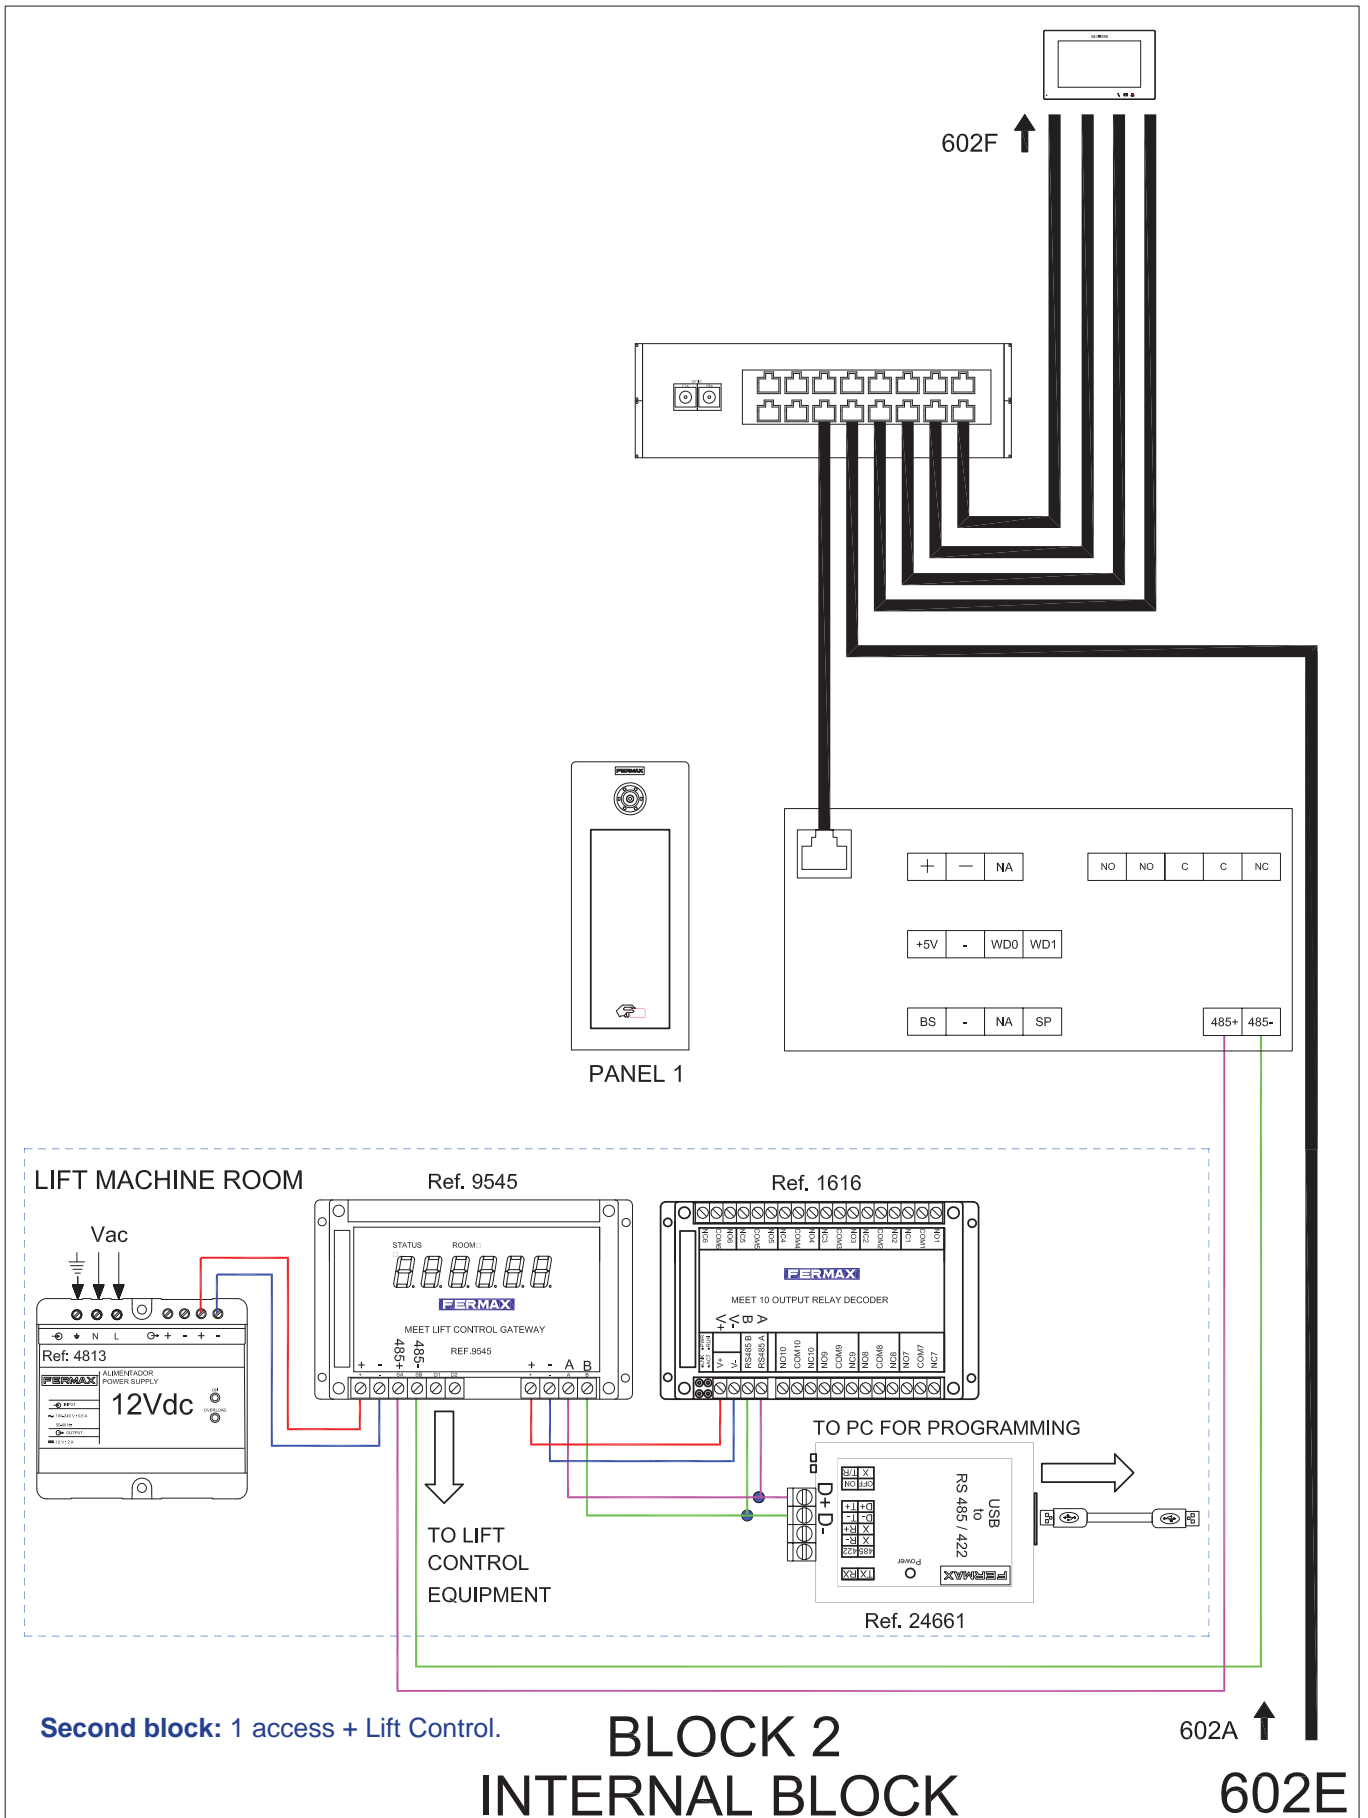

600: 2 GENERAL ENTRANCE Outdoor panels + Guard Unit. 2 INTERNAL BLOCKS with 1 Outdoor Panel + Lift Control for each block. Two 1W Outdoor Panels + Monitor per floor distribution.

602: All PoE Devices (Panels & Monitors)


602F - WIRING DIAGRAM. Connection detail: Two 1W Outdoor Panels + Monitor per floor distribution.

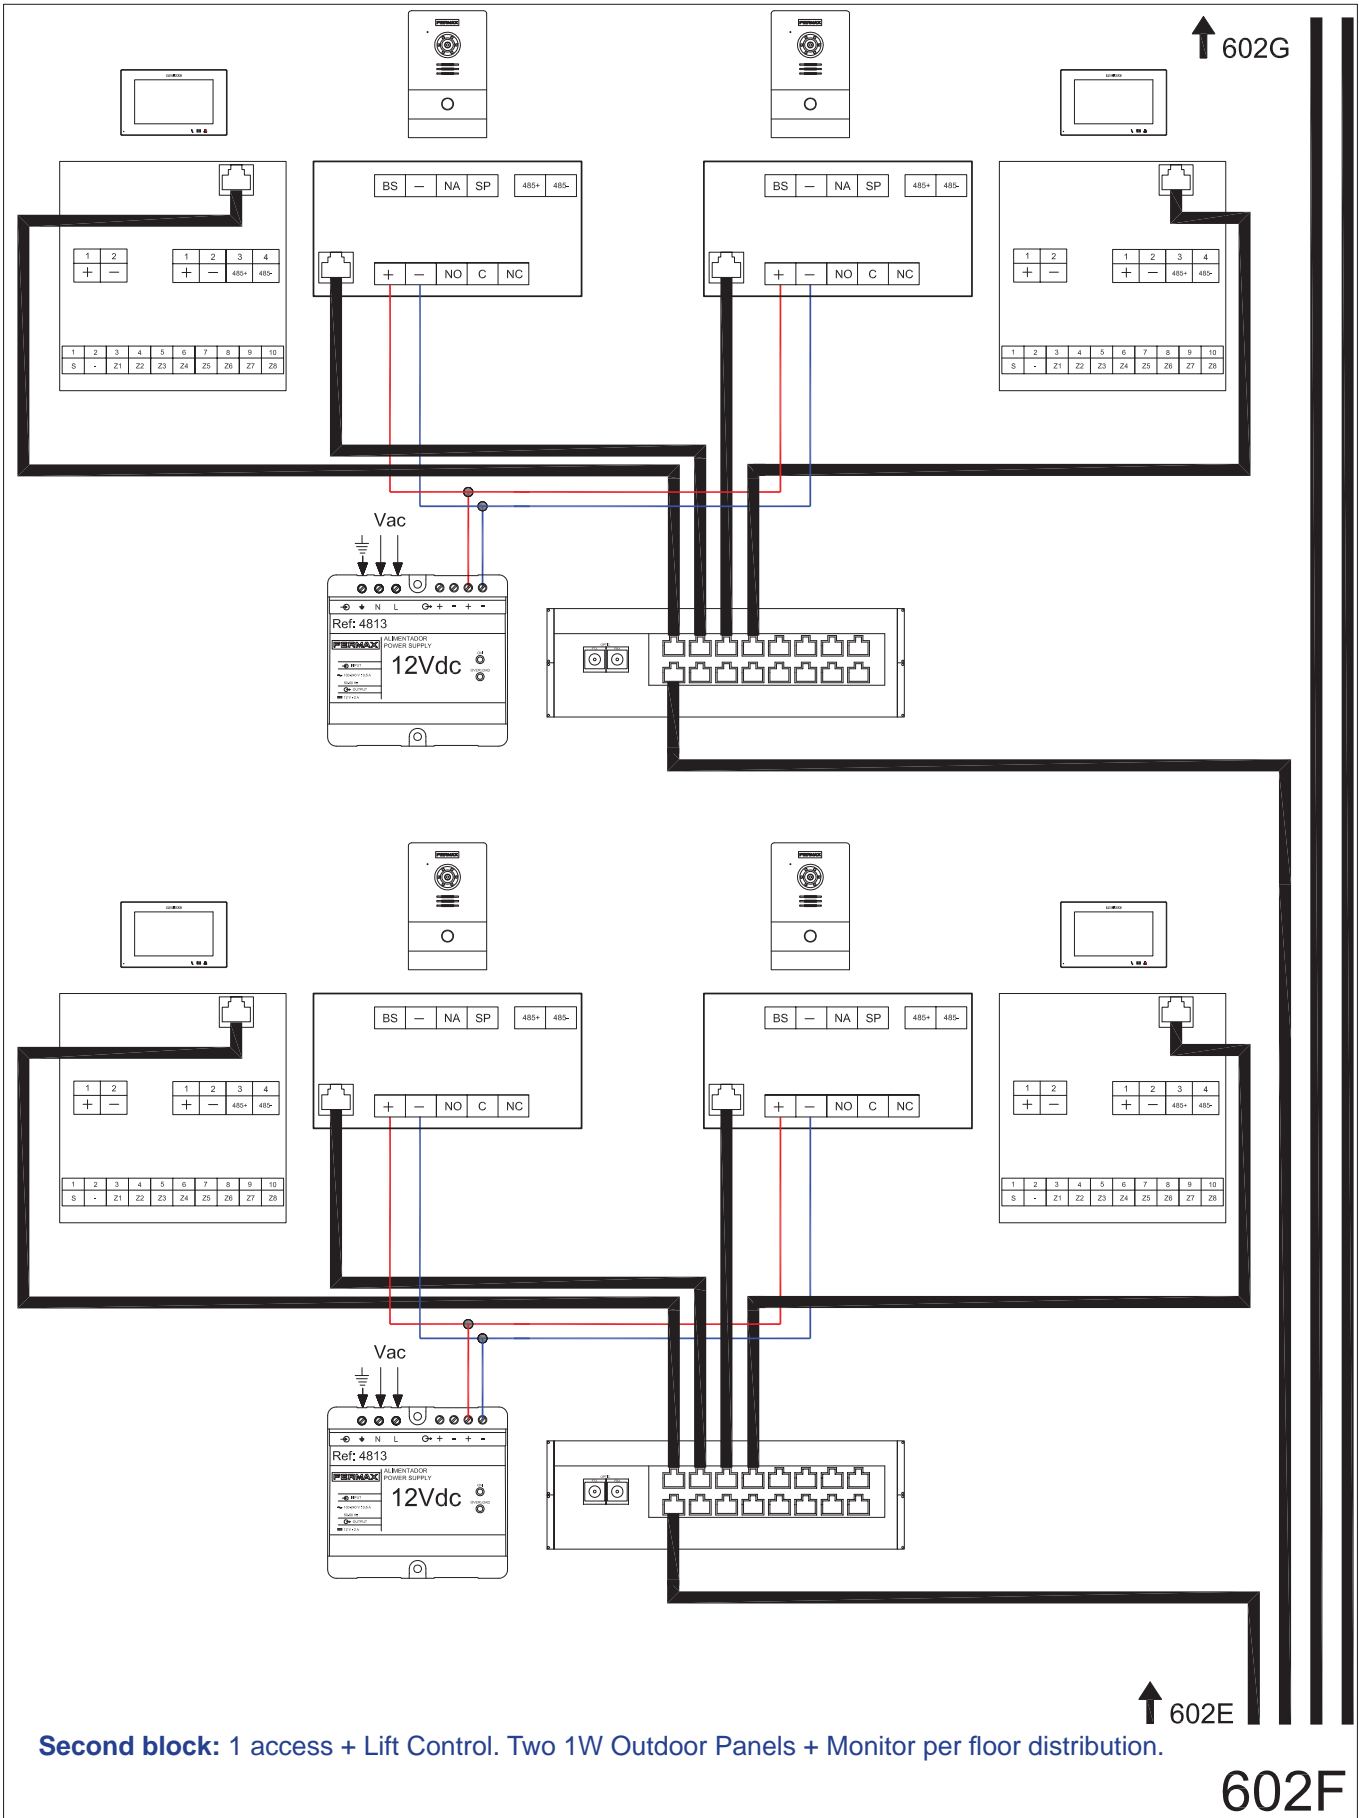

600: 2 GENERAL ENTRANCE Outdoor panels + Guard Unit. 2 INTERNAL BLOCKS with 1 Outdoor Panel + Lift Control for each block. Two 1W Outdoor Panels + Monitor per floor distribution.

602: All PoE Devices (Panels & Monitors)


602G - WIRING DIAGRAM. Connection detail: Two 1W Outdoor Panels + Monitor per floor distribution.

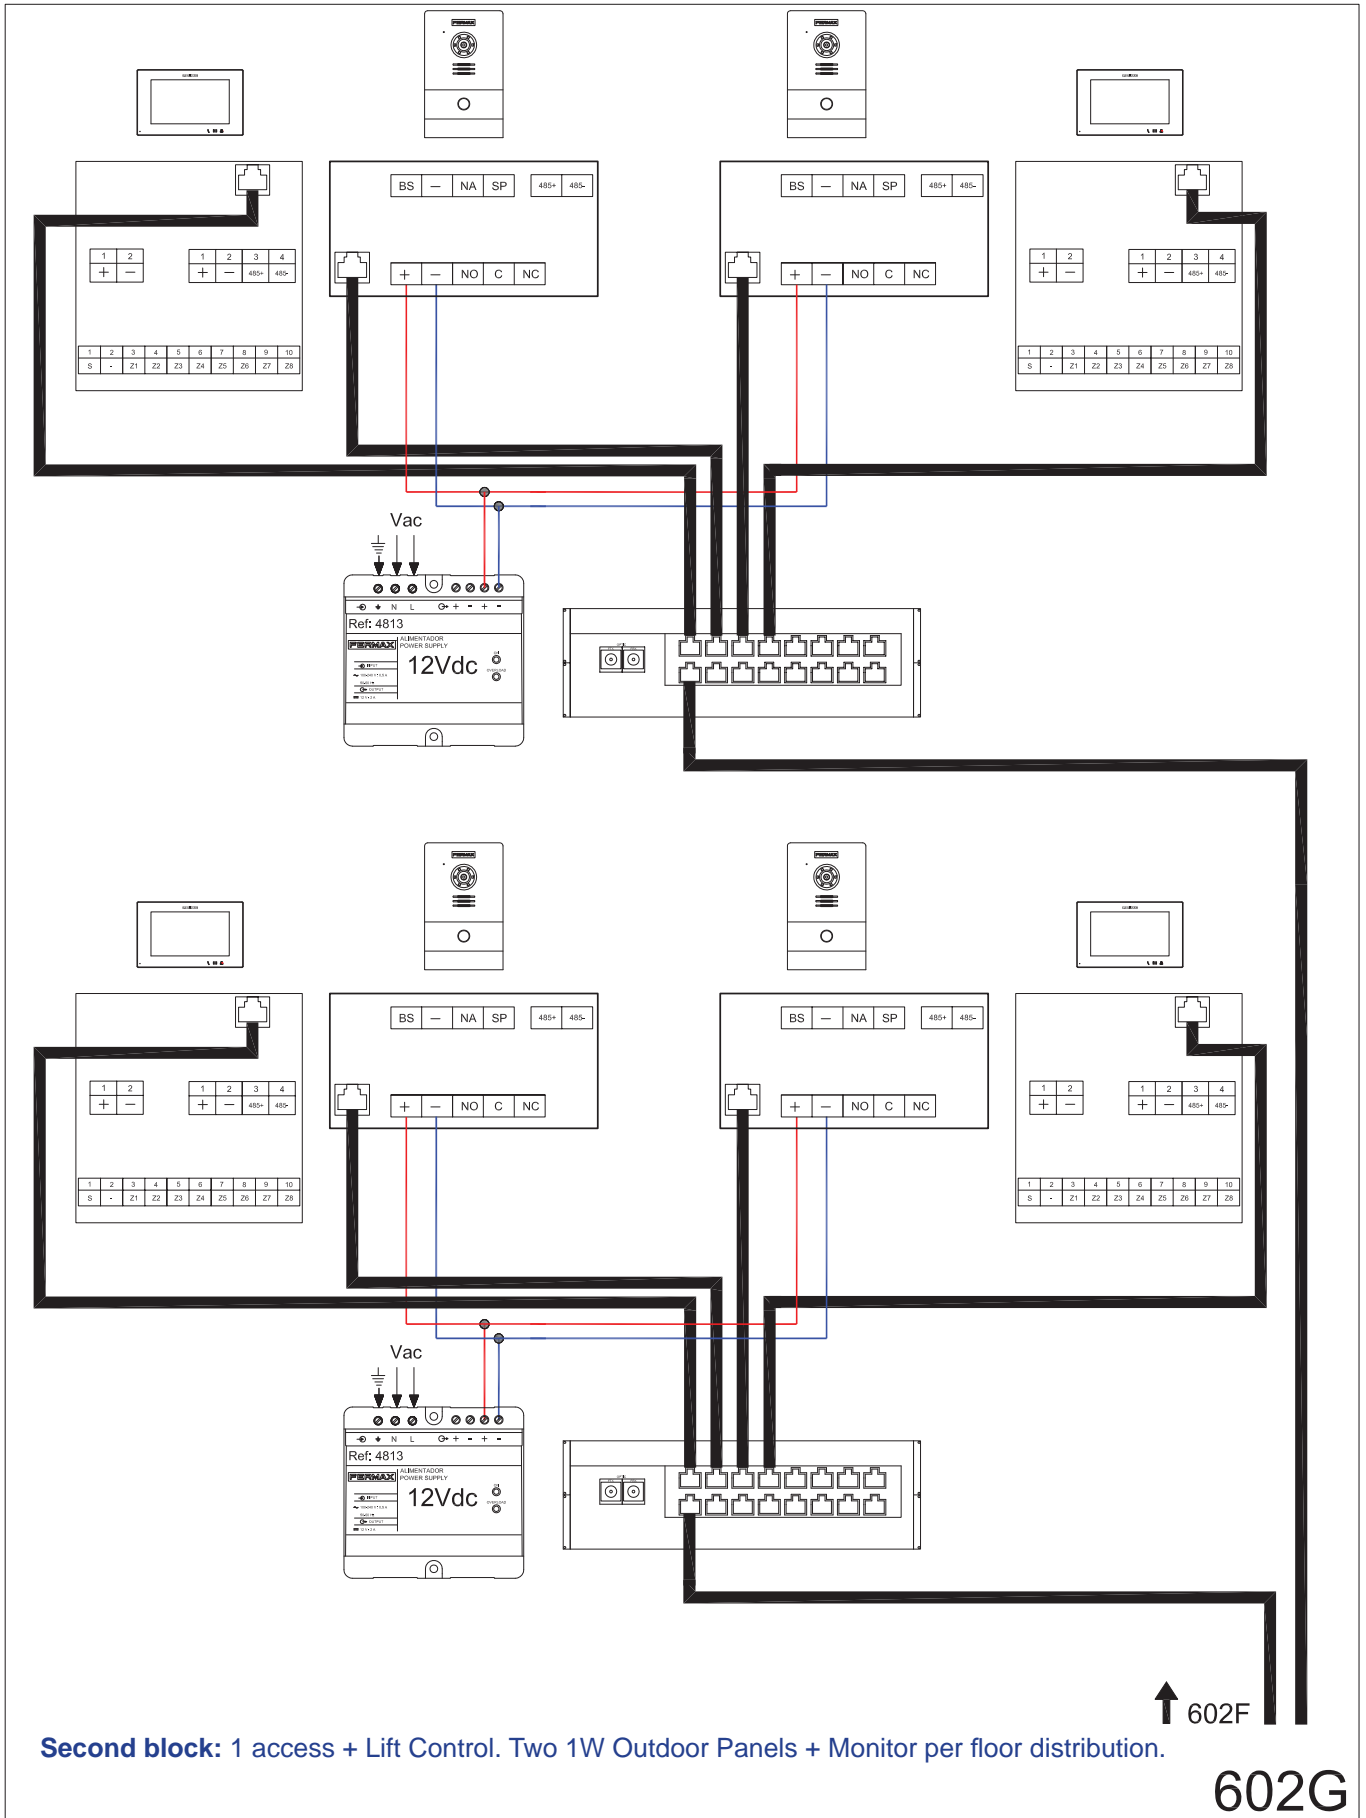

600: 2 GENERAL ENTRANCE Outdoor panels + Guard Unit. 2 INTERNAL BLOCKS with 1 Outdoor Panel + Lift Control for each block. Two 1W Outdoor Panels + Monitor per floor distribution.

603: Non-PoE Panels – PoE Monitors


603 - SINGLE-LINE DIAGRAM.

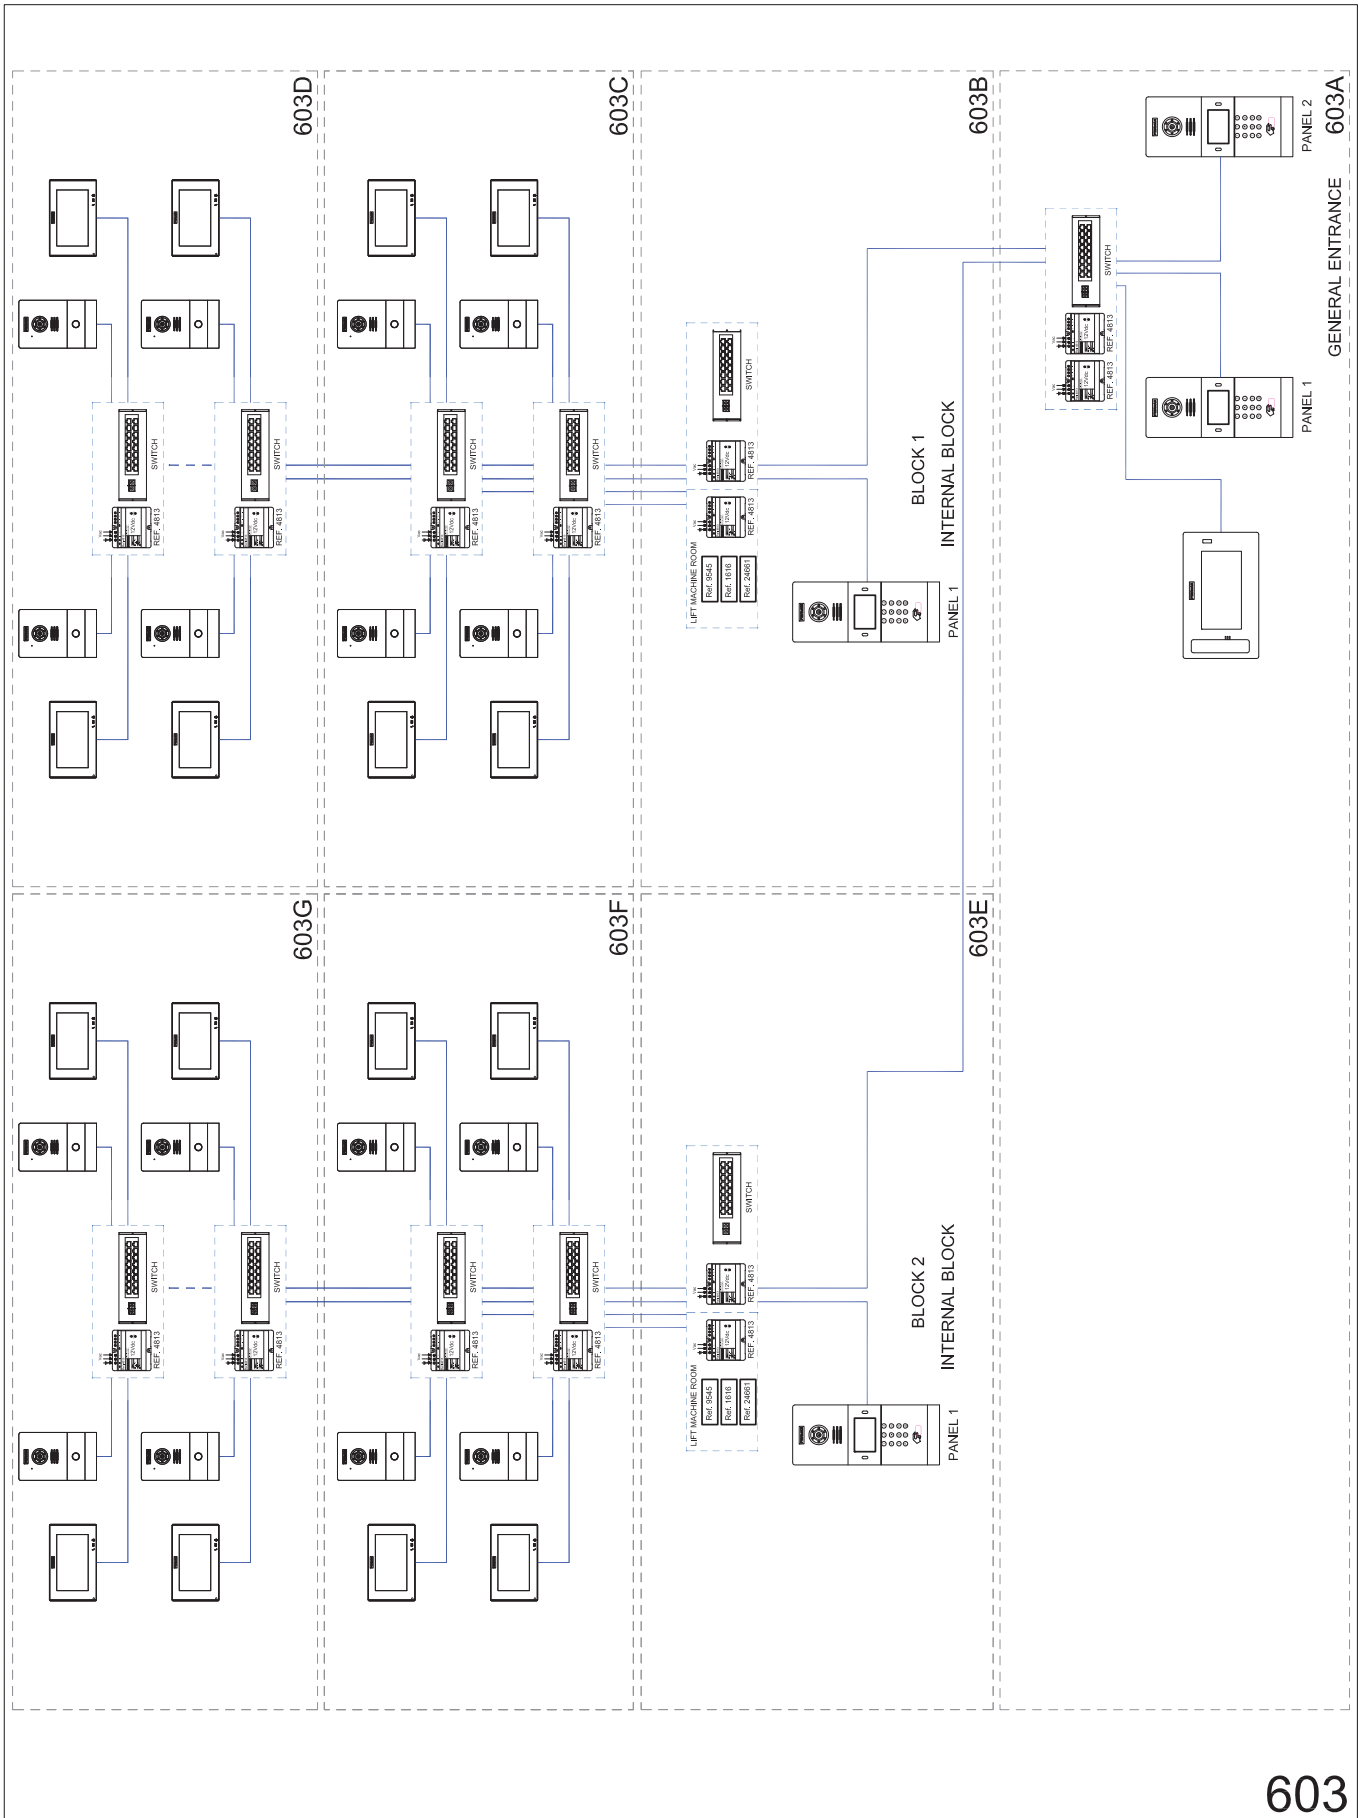

600: 2 GENERAL ENTRANCE Outdoor panels + Guard Unit. 2 INTERNAL BLOCKS with 1 Outdoor Panel + Lift Control for each block. Two 1W Outdoor Panels + Monitor per floor distribution.

603: Non-PoE Panels – PoE Monitors

603A - WIRING DIAGRAM. Connection detail: 2 General video accesses + Guard Unit to 2 internal blocks

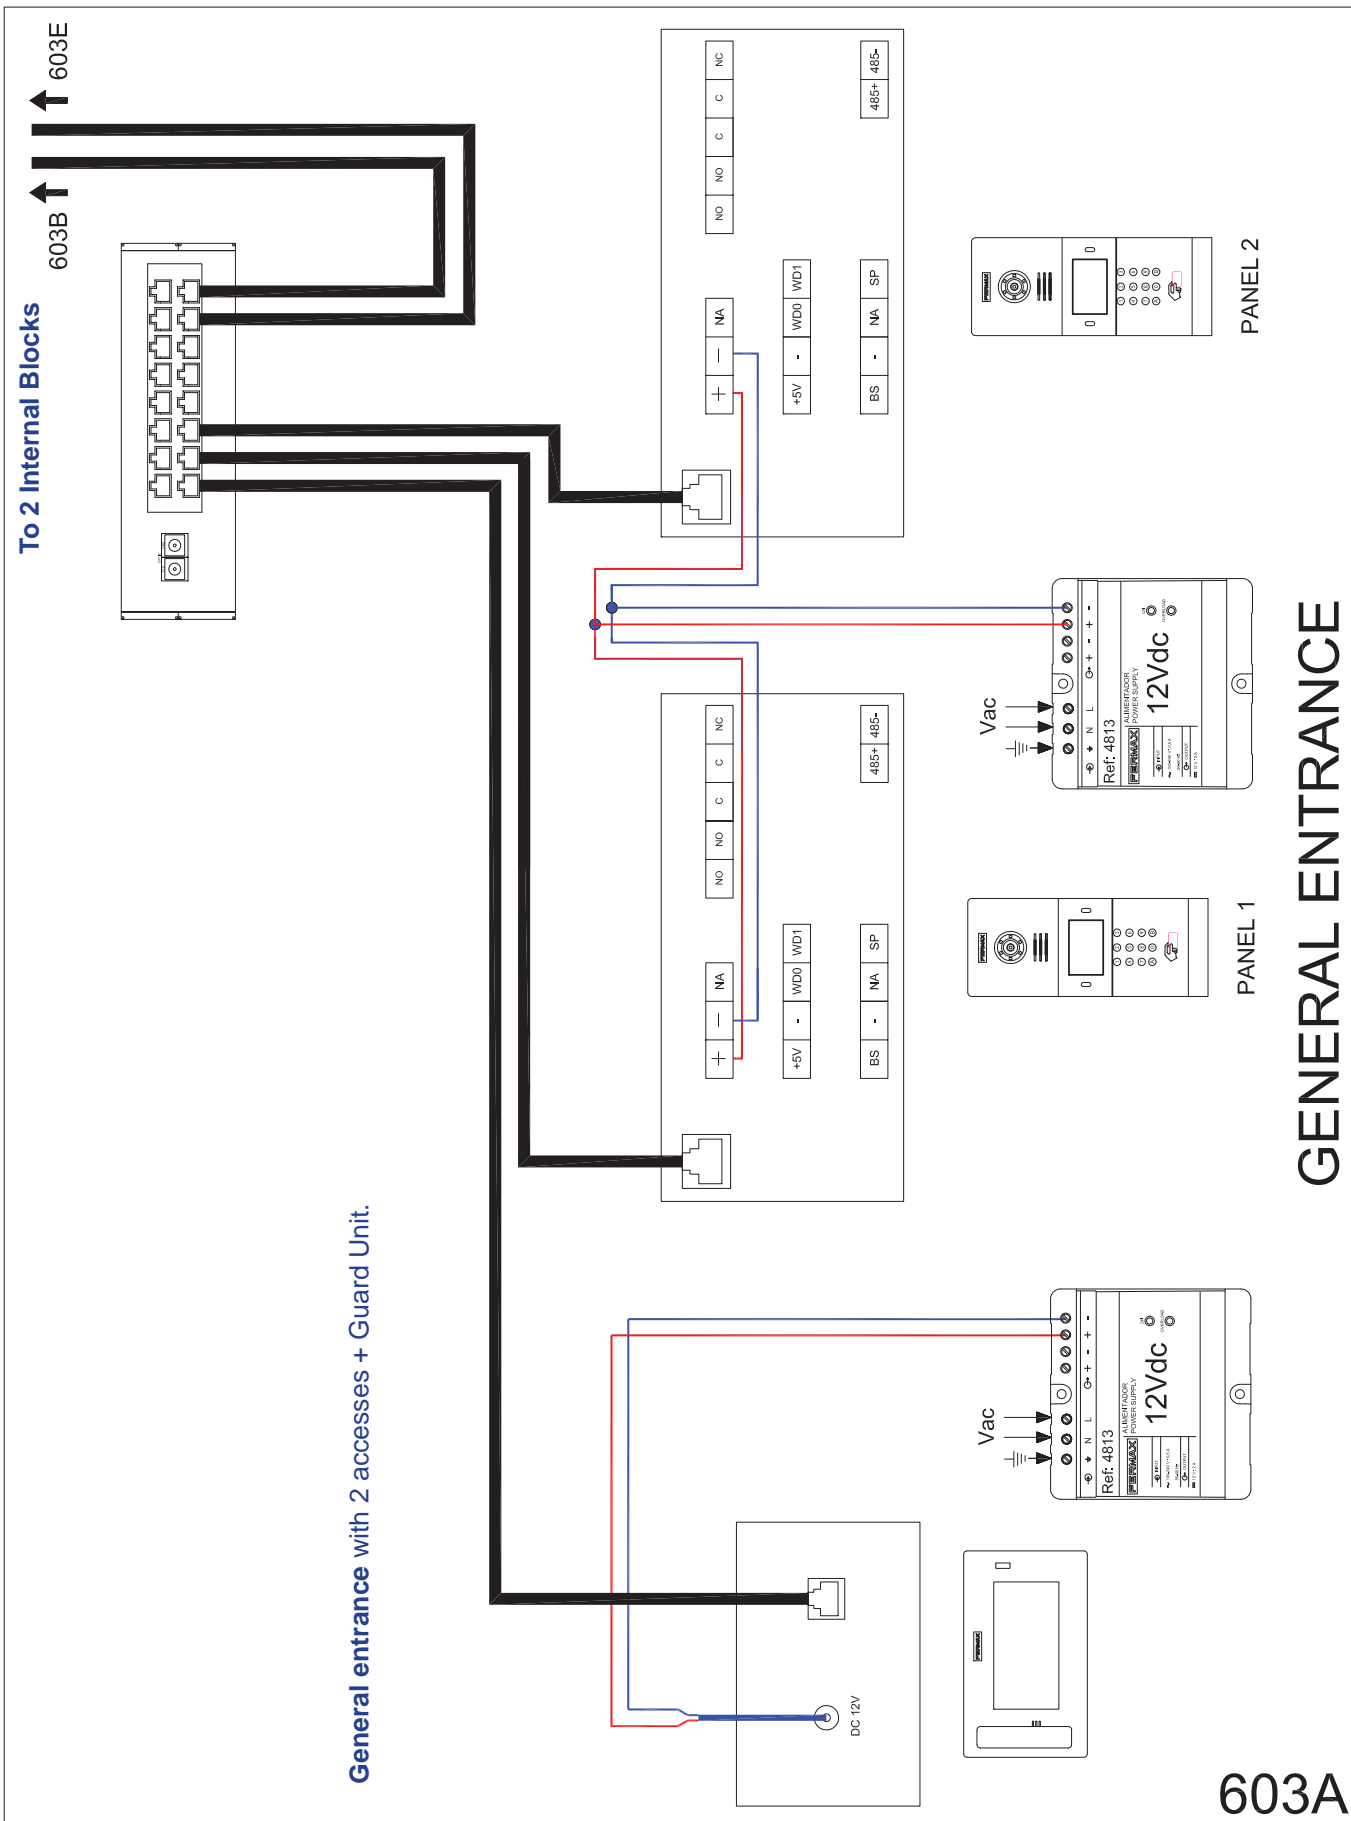


GENERAL ENTRANCE

603A

600: 2 GENERAL ENTRANCE Outdoor panels + Guard Unit. 2 INTERNAL BLOCKS with 1 Outdoor Panel + Lift Control for each block. Two 1W Outdoor Panels + Monitor per floor distribution.

603: Non-PoE Panels – PoE Monitors

603B - WIRING DIAGRAM. Connection detail: First block: 1 video access + Lift Control.

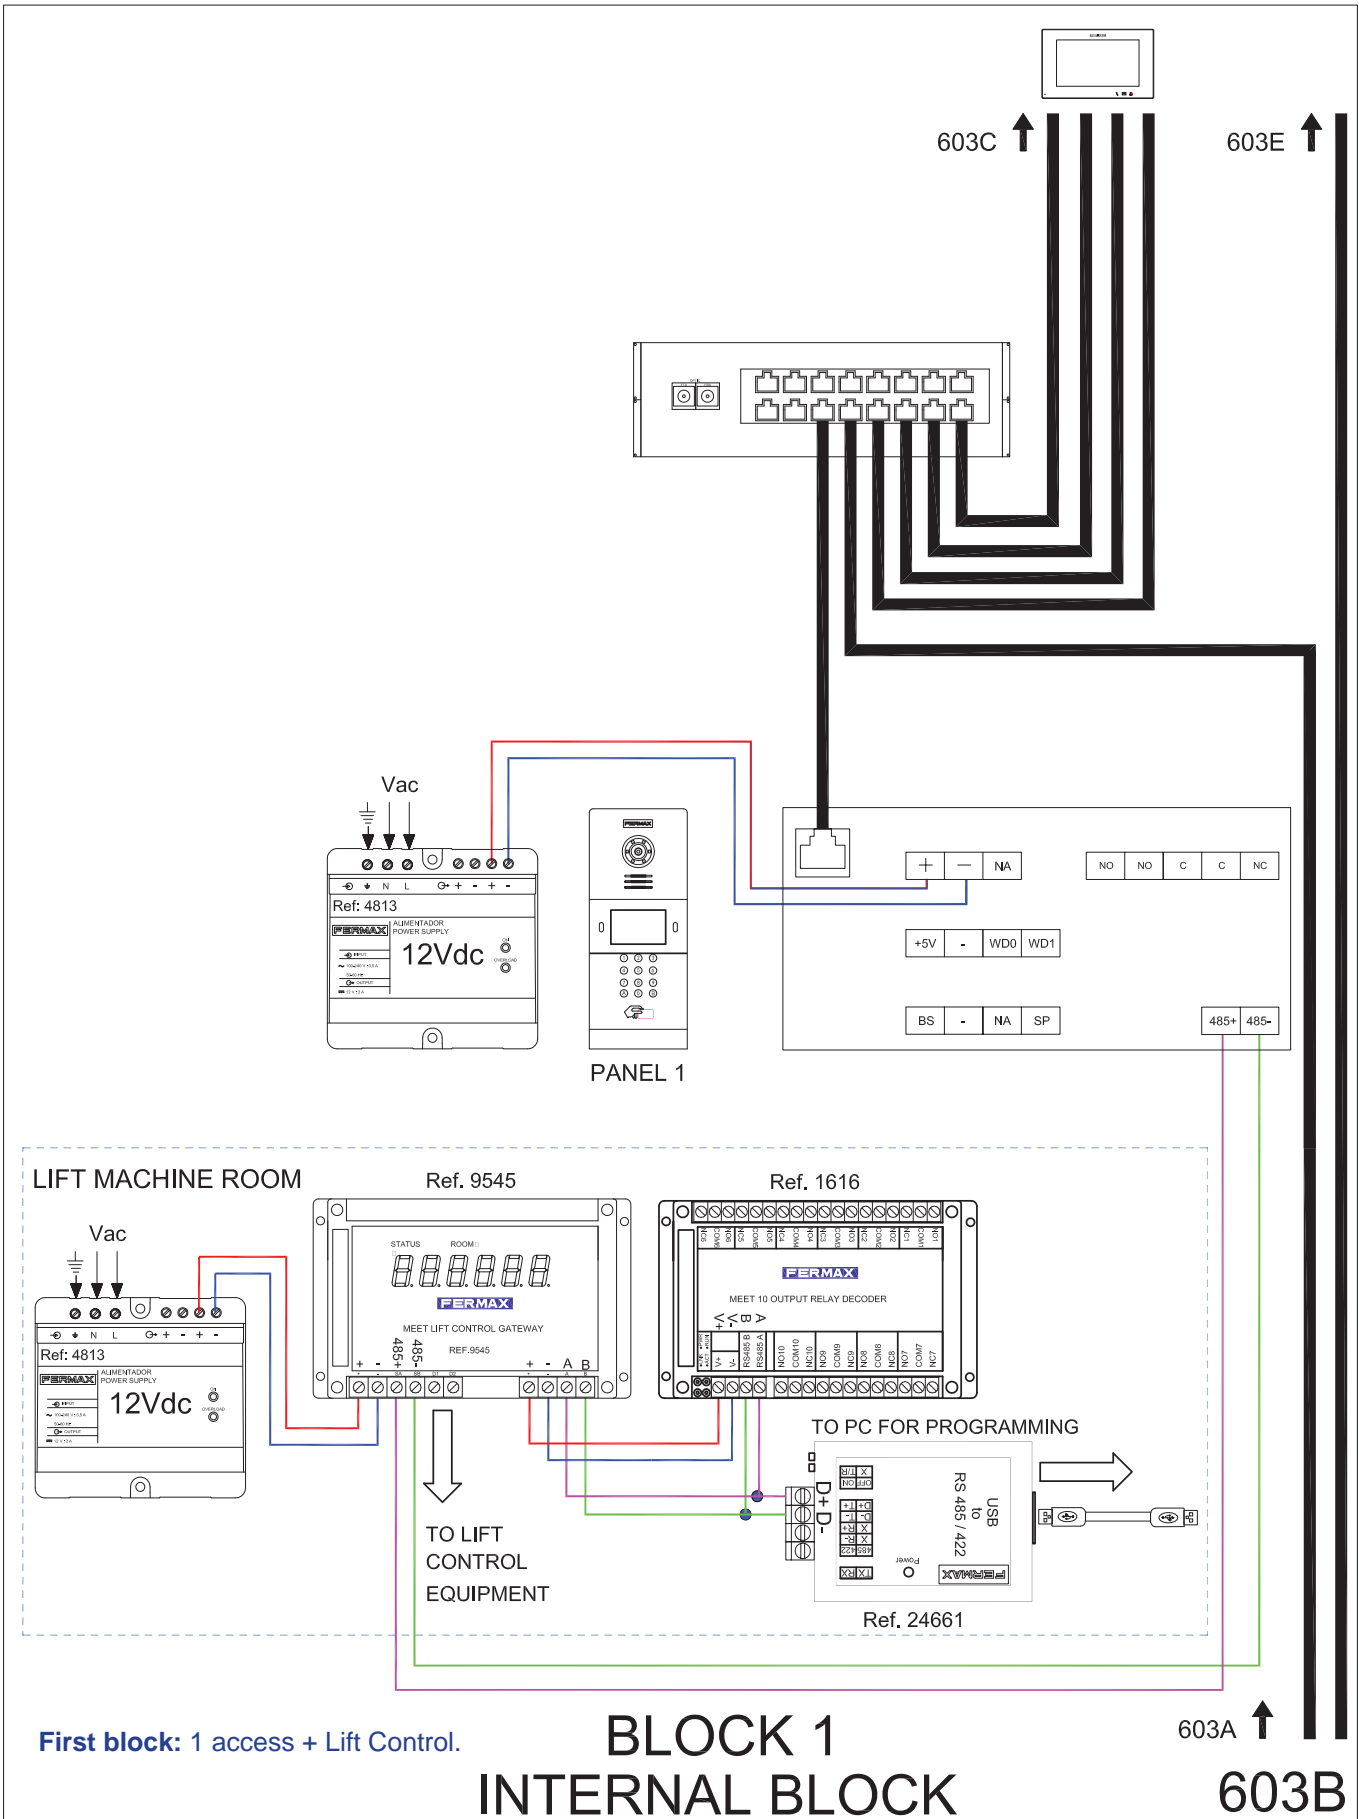

First block: 1 access + Lift Control.


**BLOCK 1
INTERNAL BLOCK**

603A ↑
603B

600: 2 GENERAL ENTRANCE Outdoor panels + Guard Unit. 2 INTERNAL BLOCKS with 1 Outdoor Panel + Lift Control for each block. Two 1W Outdoor Panels + Monitor per floor distribution.

603: Non-PoE Panels – PoE Monitors

603C - WIRING DIAGRAM. Connection detail: Two 1W Outdoor Panels + Monitor per floor distribution.

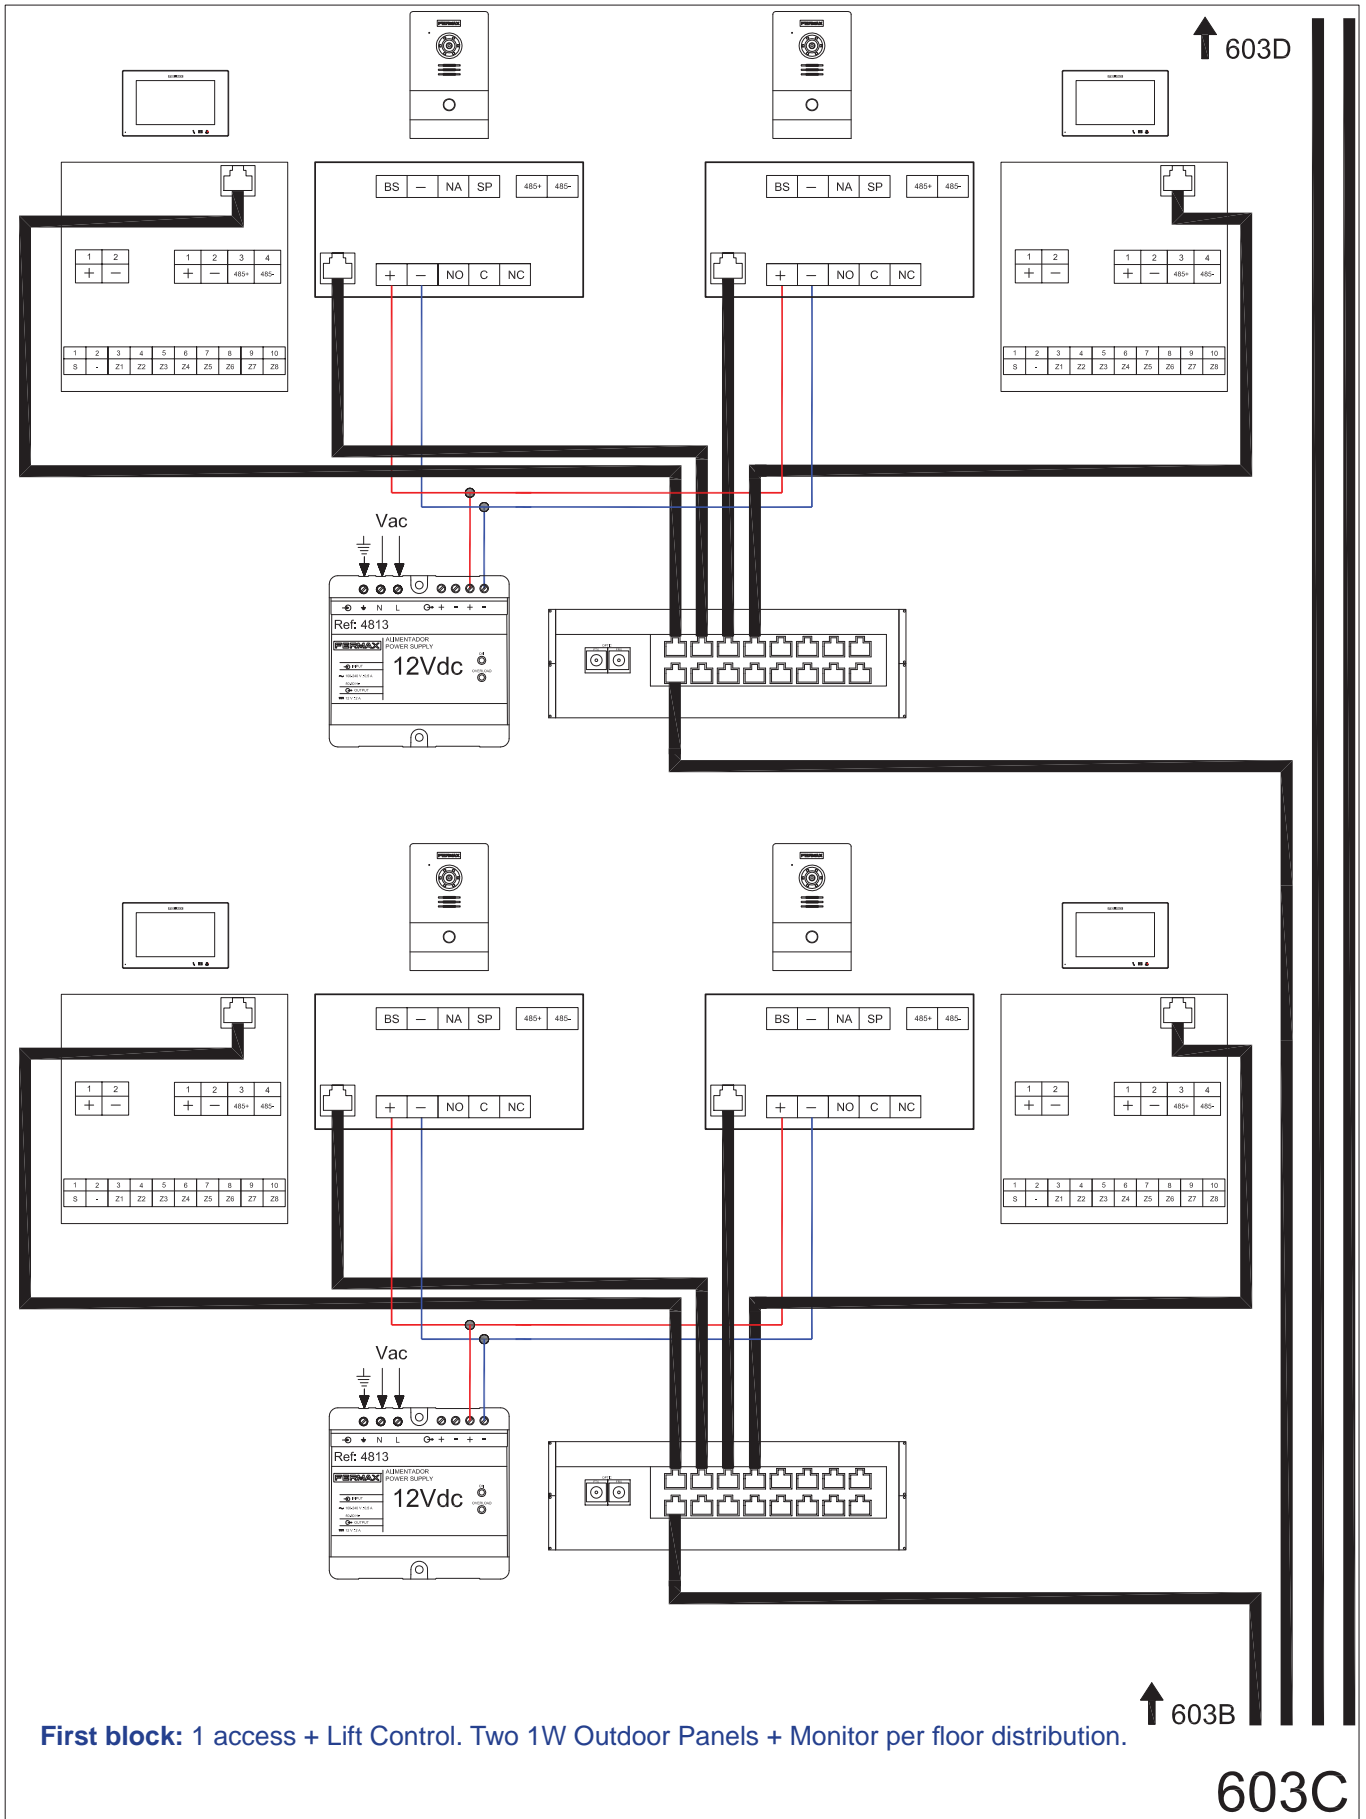


First block: 1 access + Lift Control. Two 1W Outdoor Panels + Monitor per floor distribution.

603C

600: 2 GENERAL ENTRANCE Outdoor panels + Guard Unit. 2 INTERNAL BLOCKS with 1 Outdoor Panel + Lift Control for each block. Two 1W Outdoor Panels + Monitor per floor distribution.

603: Non-PoE Panels – PoE Monitors

603D - WIRING DIAGRAM. Connection detail: Two 1W Outdoor Panels + Monitor per floor distribution.

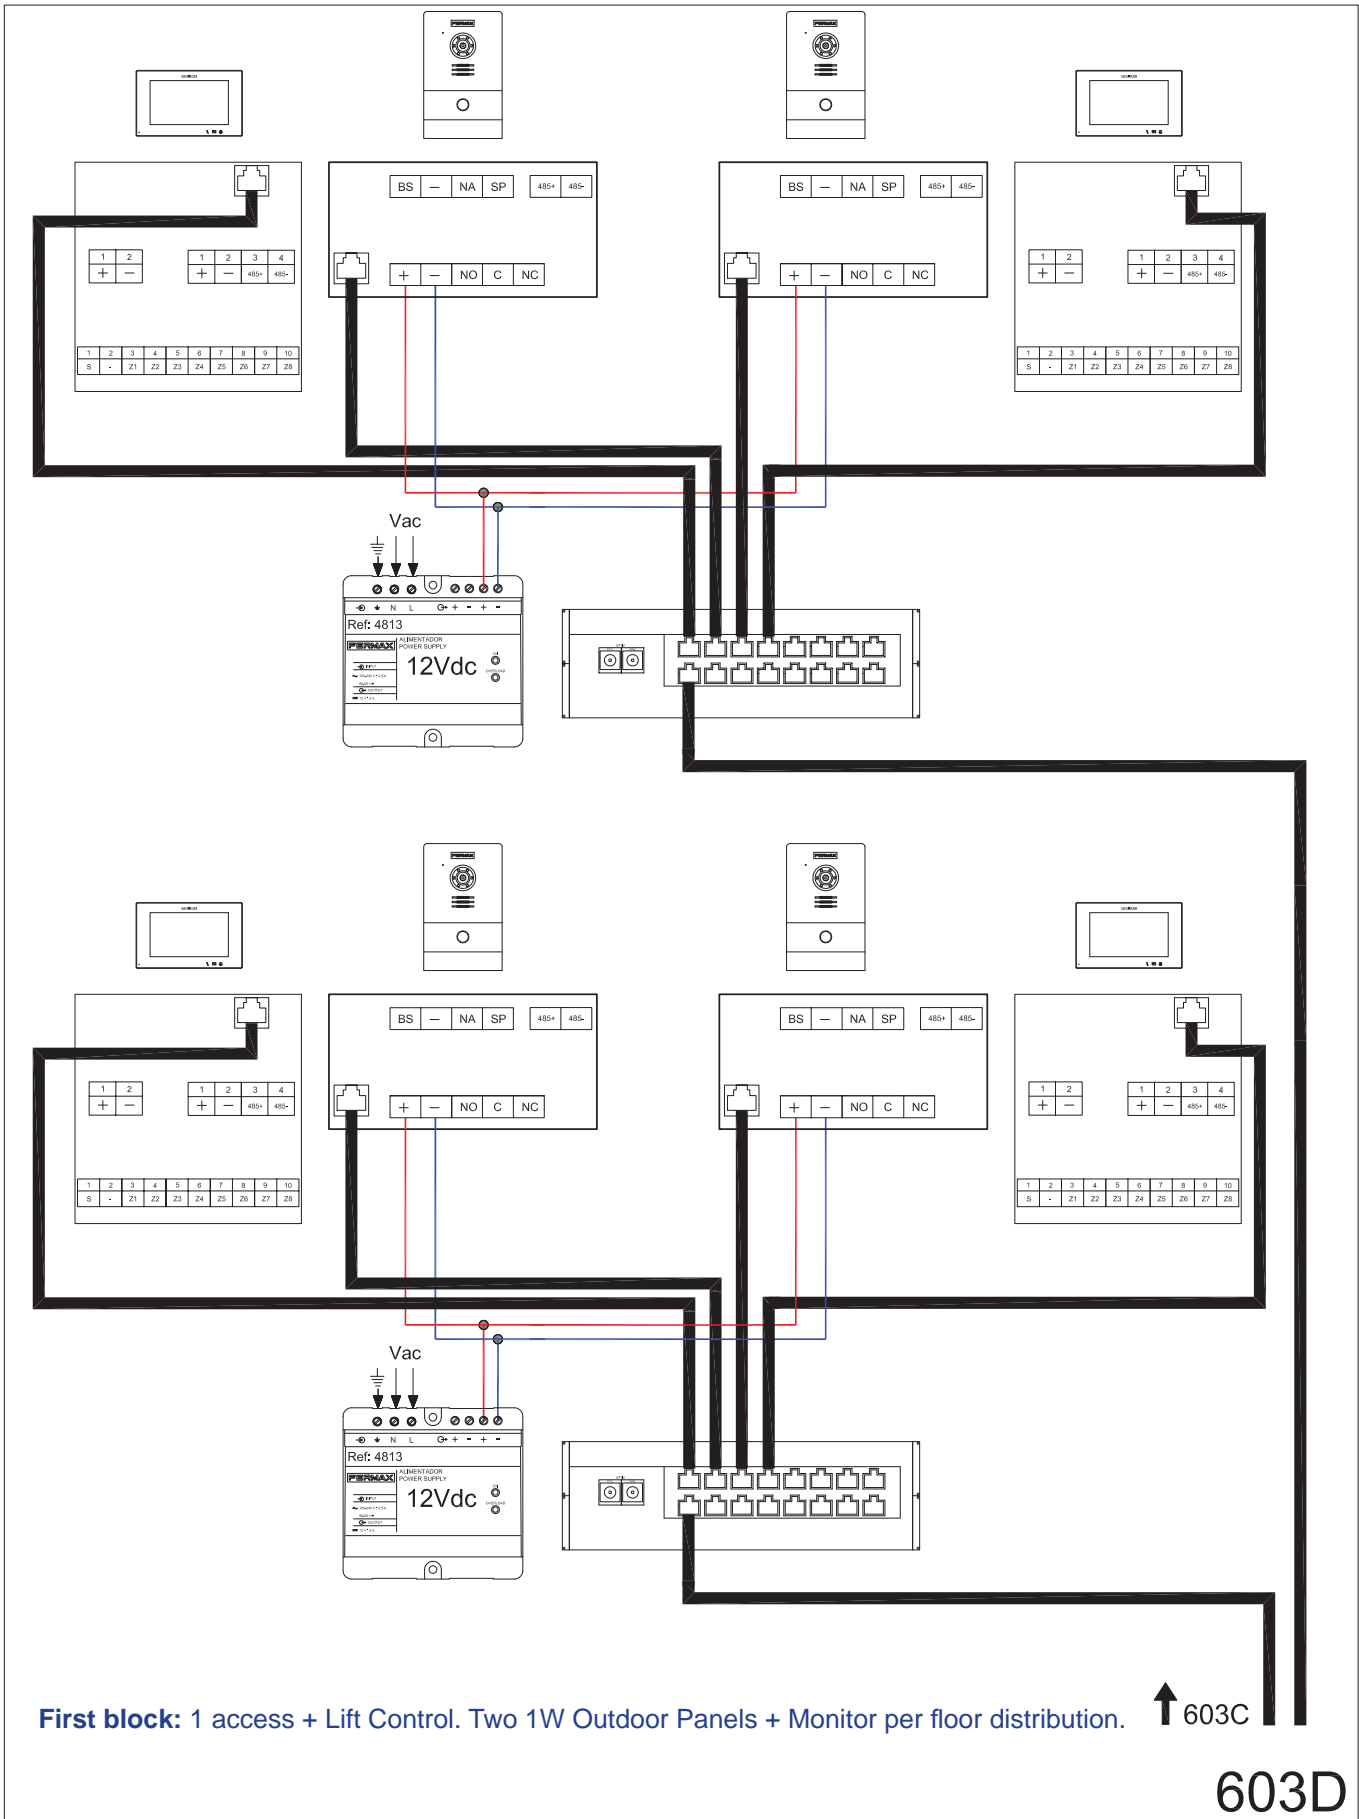

First block: 1 access + Lift Control. Two 1W Outdoor Panels + Monitor per floor distribution.


↑ 603C

603D

600: 2 GENERAL ENTRANCE Outdoor panels + Guard Unit. 2 INTERNAL BLOCKS with 1 Outdoor Panel + Lift Control for each block. Two 1W Outdoor Panels + Monitor per floor distribution.

603: Non-PoE Panels – PoE Monitors

603F - WIRING DIAGRAM. Connection detail: Two 1W Outdoor Panels + Monitor per floor distribution.

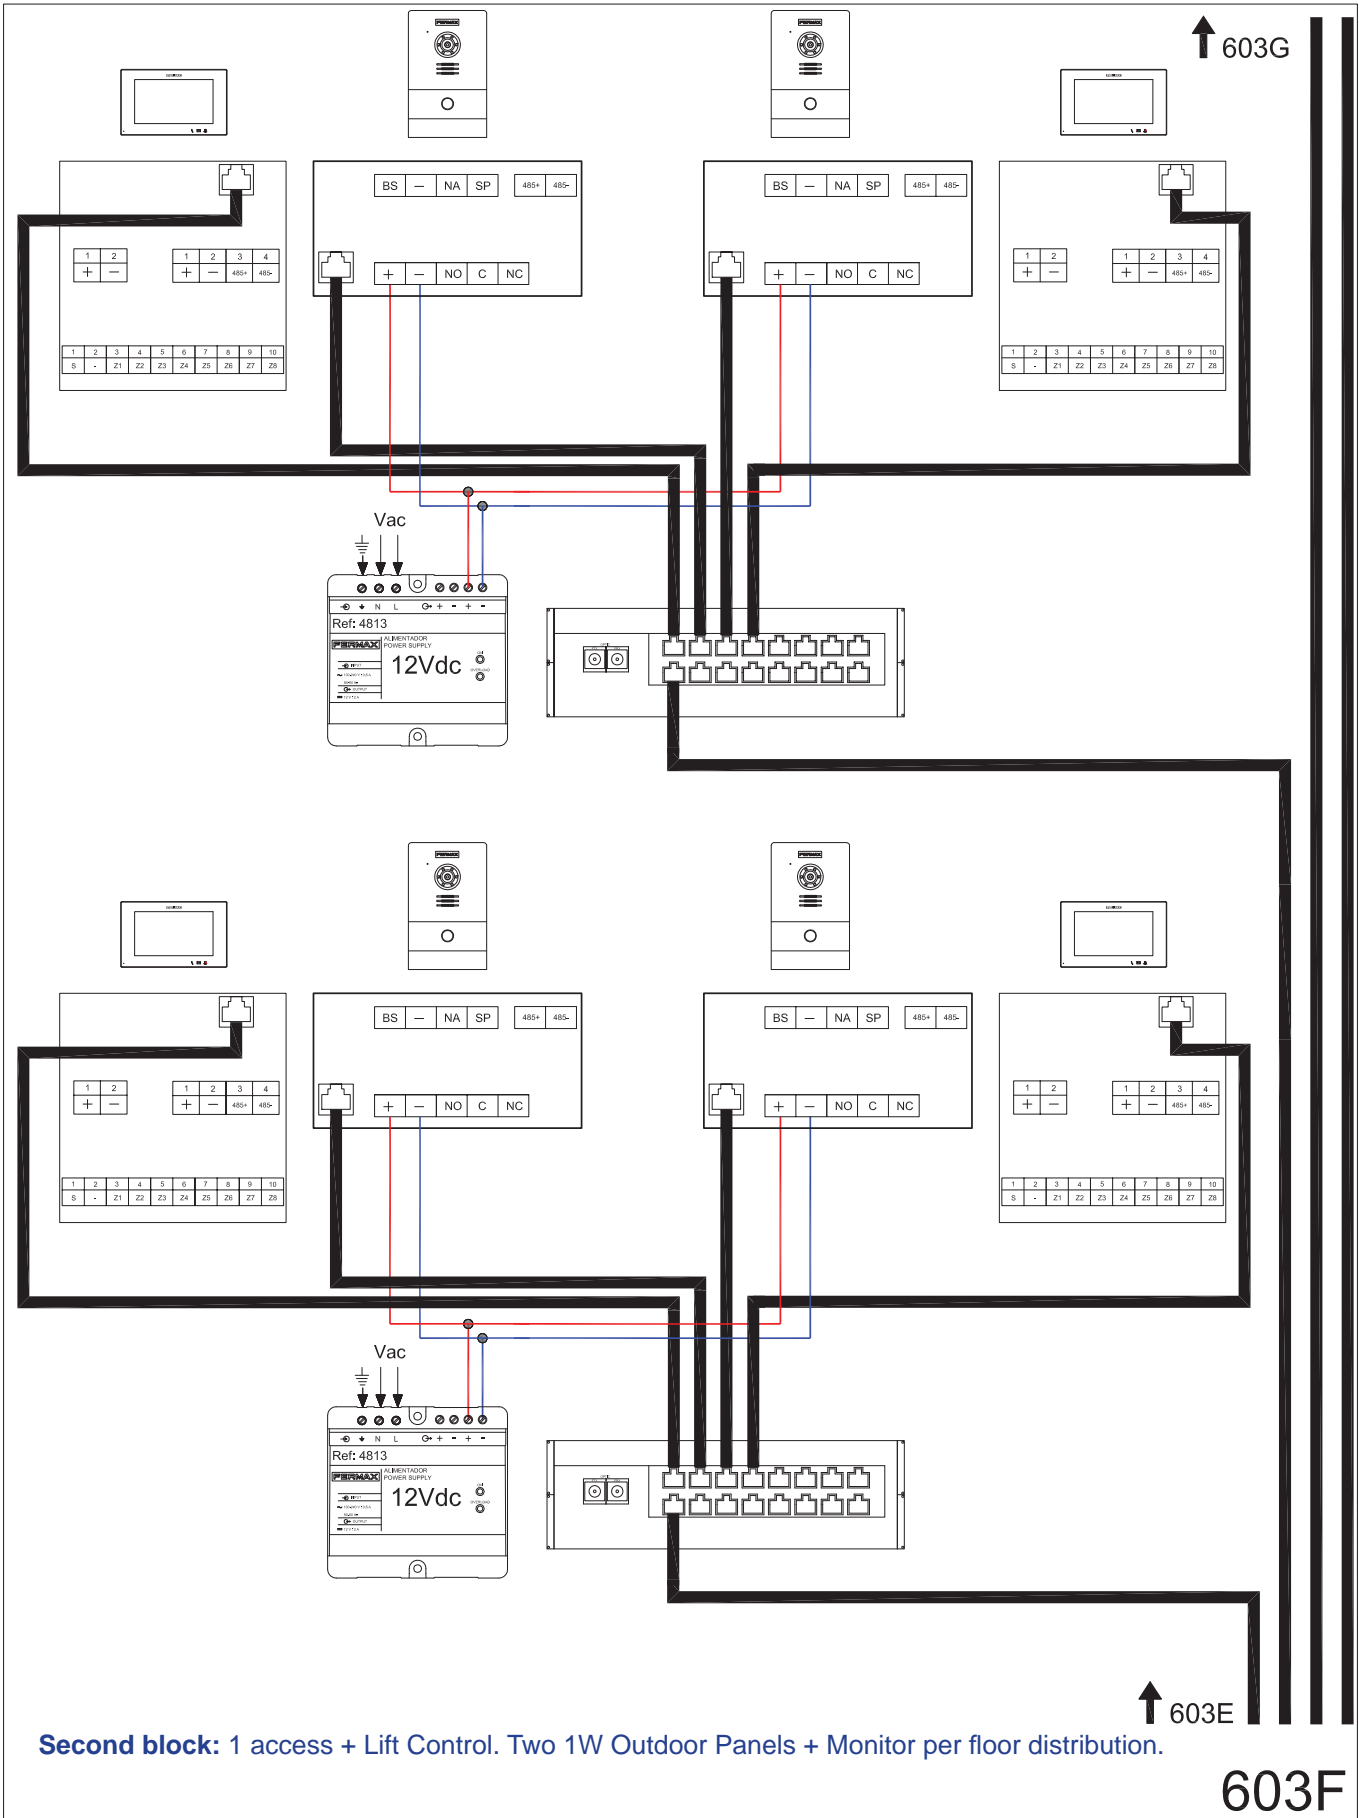


Second block: 1 access + Lift Control. Two 1W Outdoor Panels + Monitor per floor distribution.

600: 2 GENERAL ENTRANCE Outdoor panels + Guard Unit. 2 INTERNAL BLOCKS with 1 Outdoor Panel + Lift Control for each block. Two 1W Outdoor Panels + Monitor per floor distribution.

603: Non-PoE Panels – PoE Monitors

603G - WIRING DIAGRAM. Connection detail: Two 1W Outdoor Panels + Monitor per floor distribution.

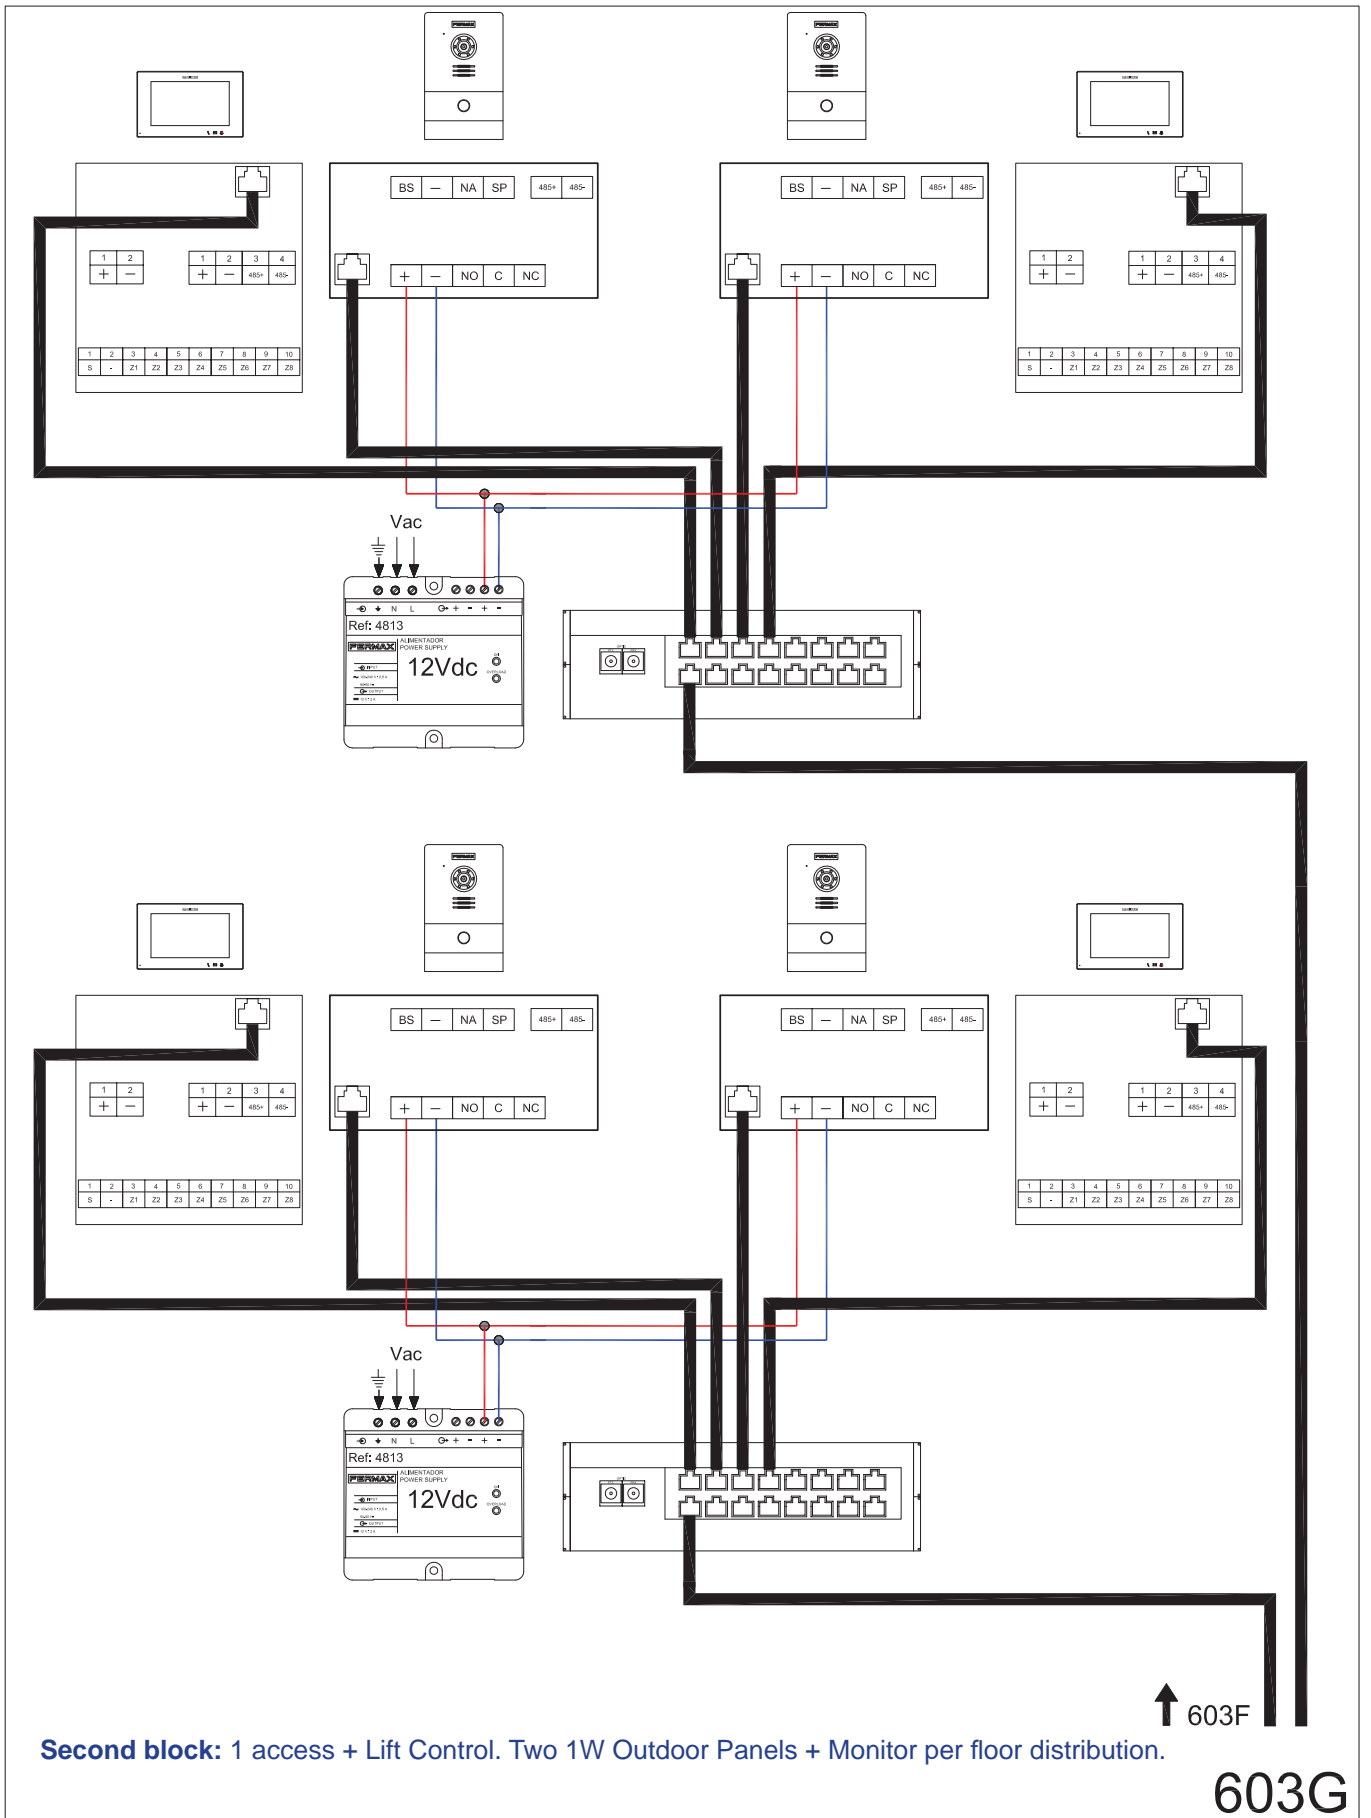


Second block: 1 access + Lift Control. Two 1W Outdoor Panels + Monitor per floor distribution.

603G

600: 2 GENERAL ENTRANCE Outdoor panels + Guard Unit. 2 INTERNAL BLOCKS with 1 Outdoor Panel + Lift Control for each block. Two 1W Outdoor Panels + Monitor per floor distribution.

604: PoE Panels – Non PoE Monitors


604 - SINGLE-LINE DIAGRAM.

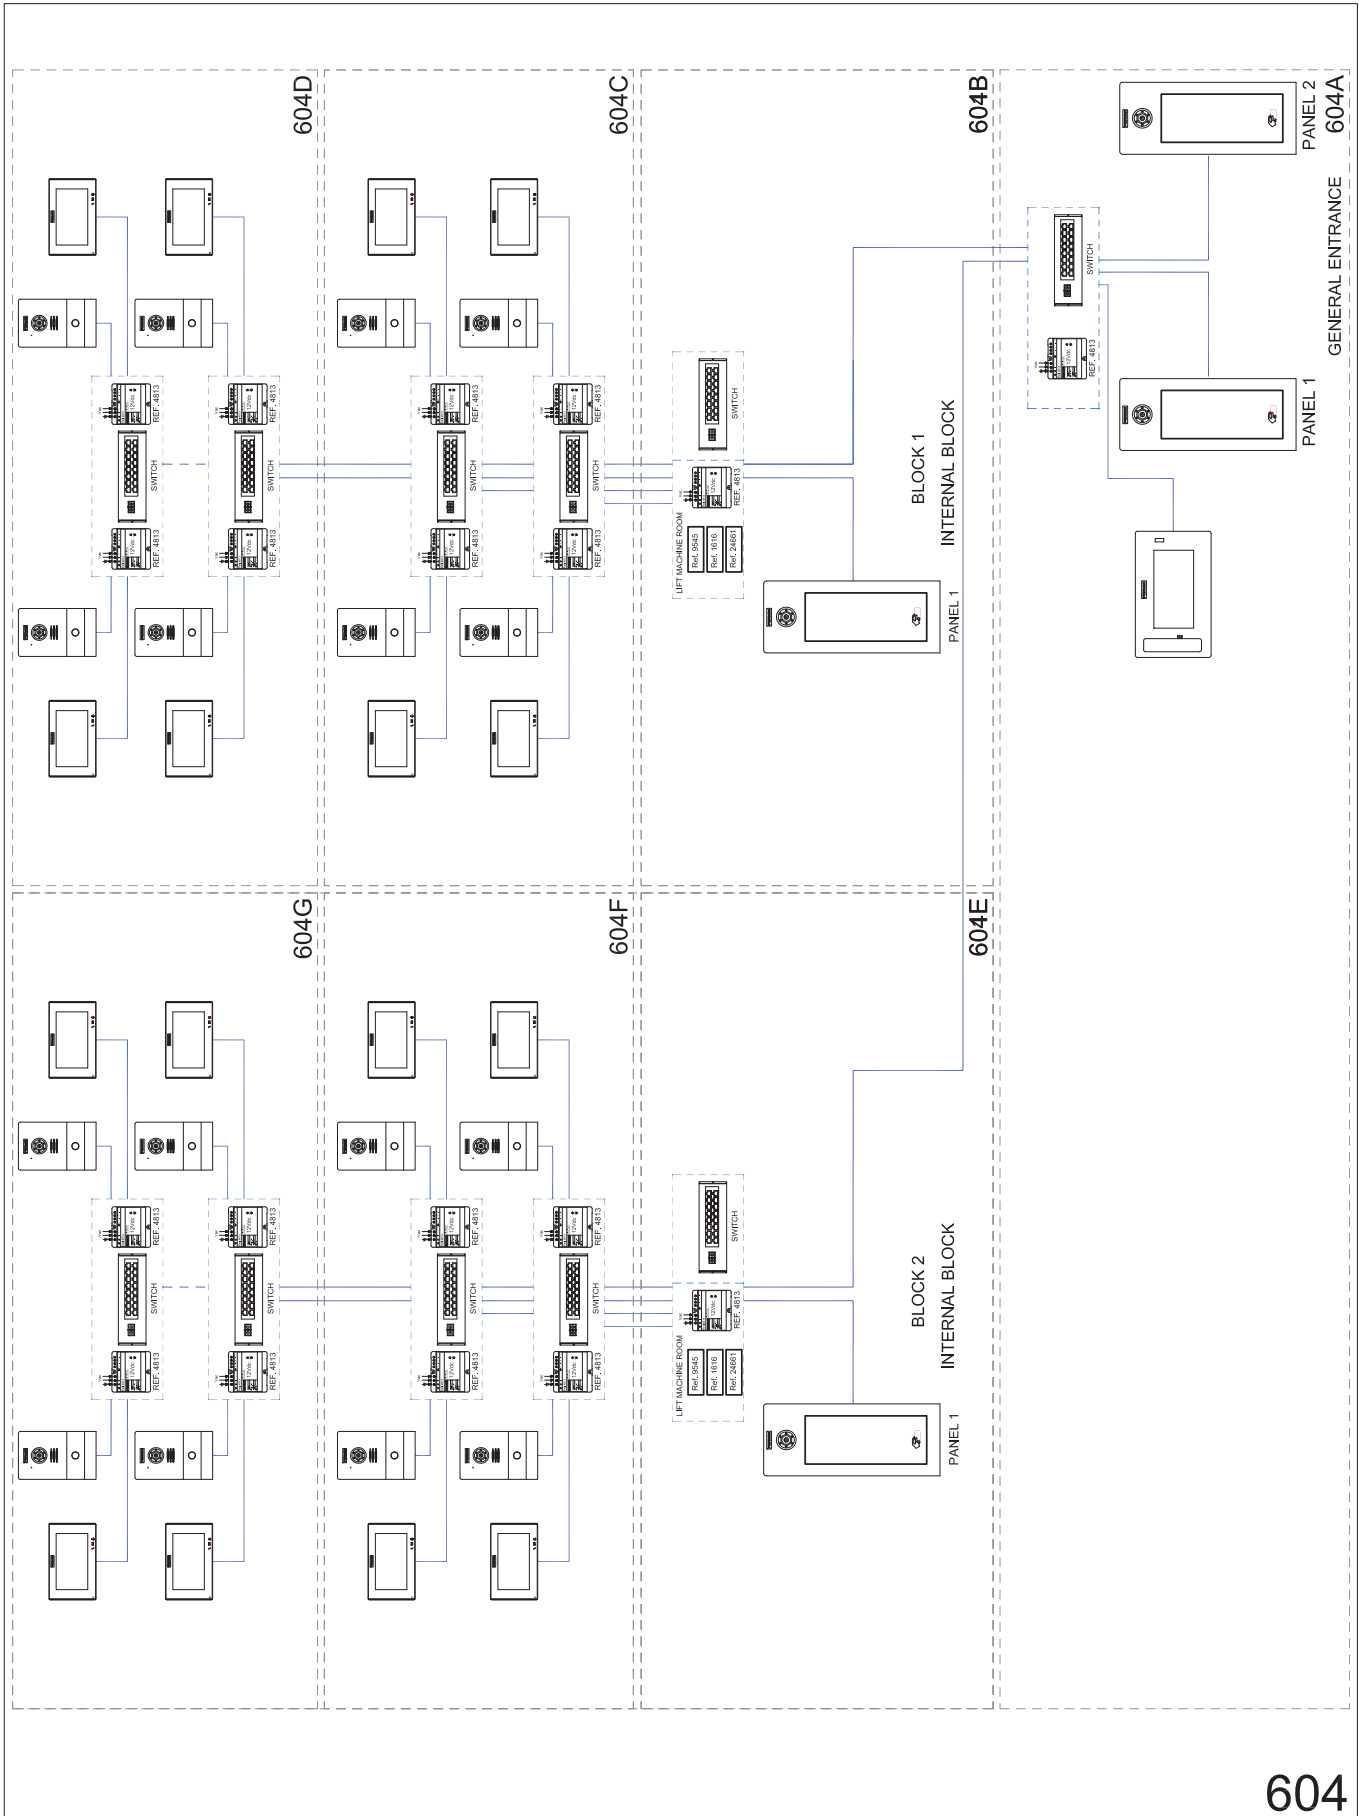

600: 2 GENERAL ENTRANCE Outdoor panels + Guard Unit. 2 INTERNAL BLOCKS with 1 Outdoor Panel + Lift Control for each block. Two 1W Outdoor Panels + Monitor per floor distribution.

604: PoE Panels – Non PoE Monitors

604A - WIRING DIAGRAM. Connection detail: 2 General video accesses + Guard Unit to 2 internal blocks

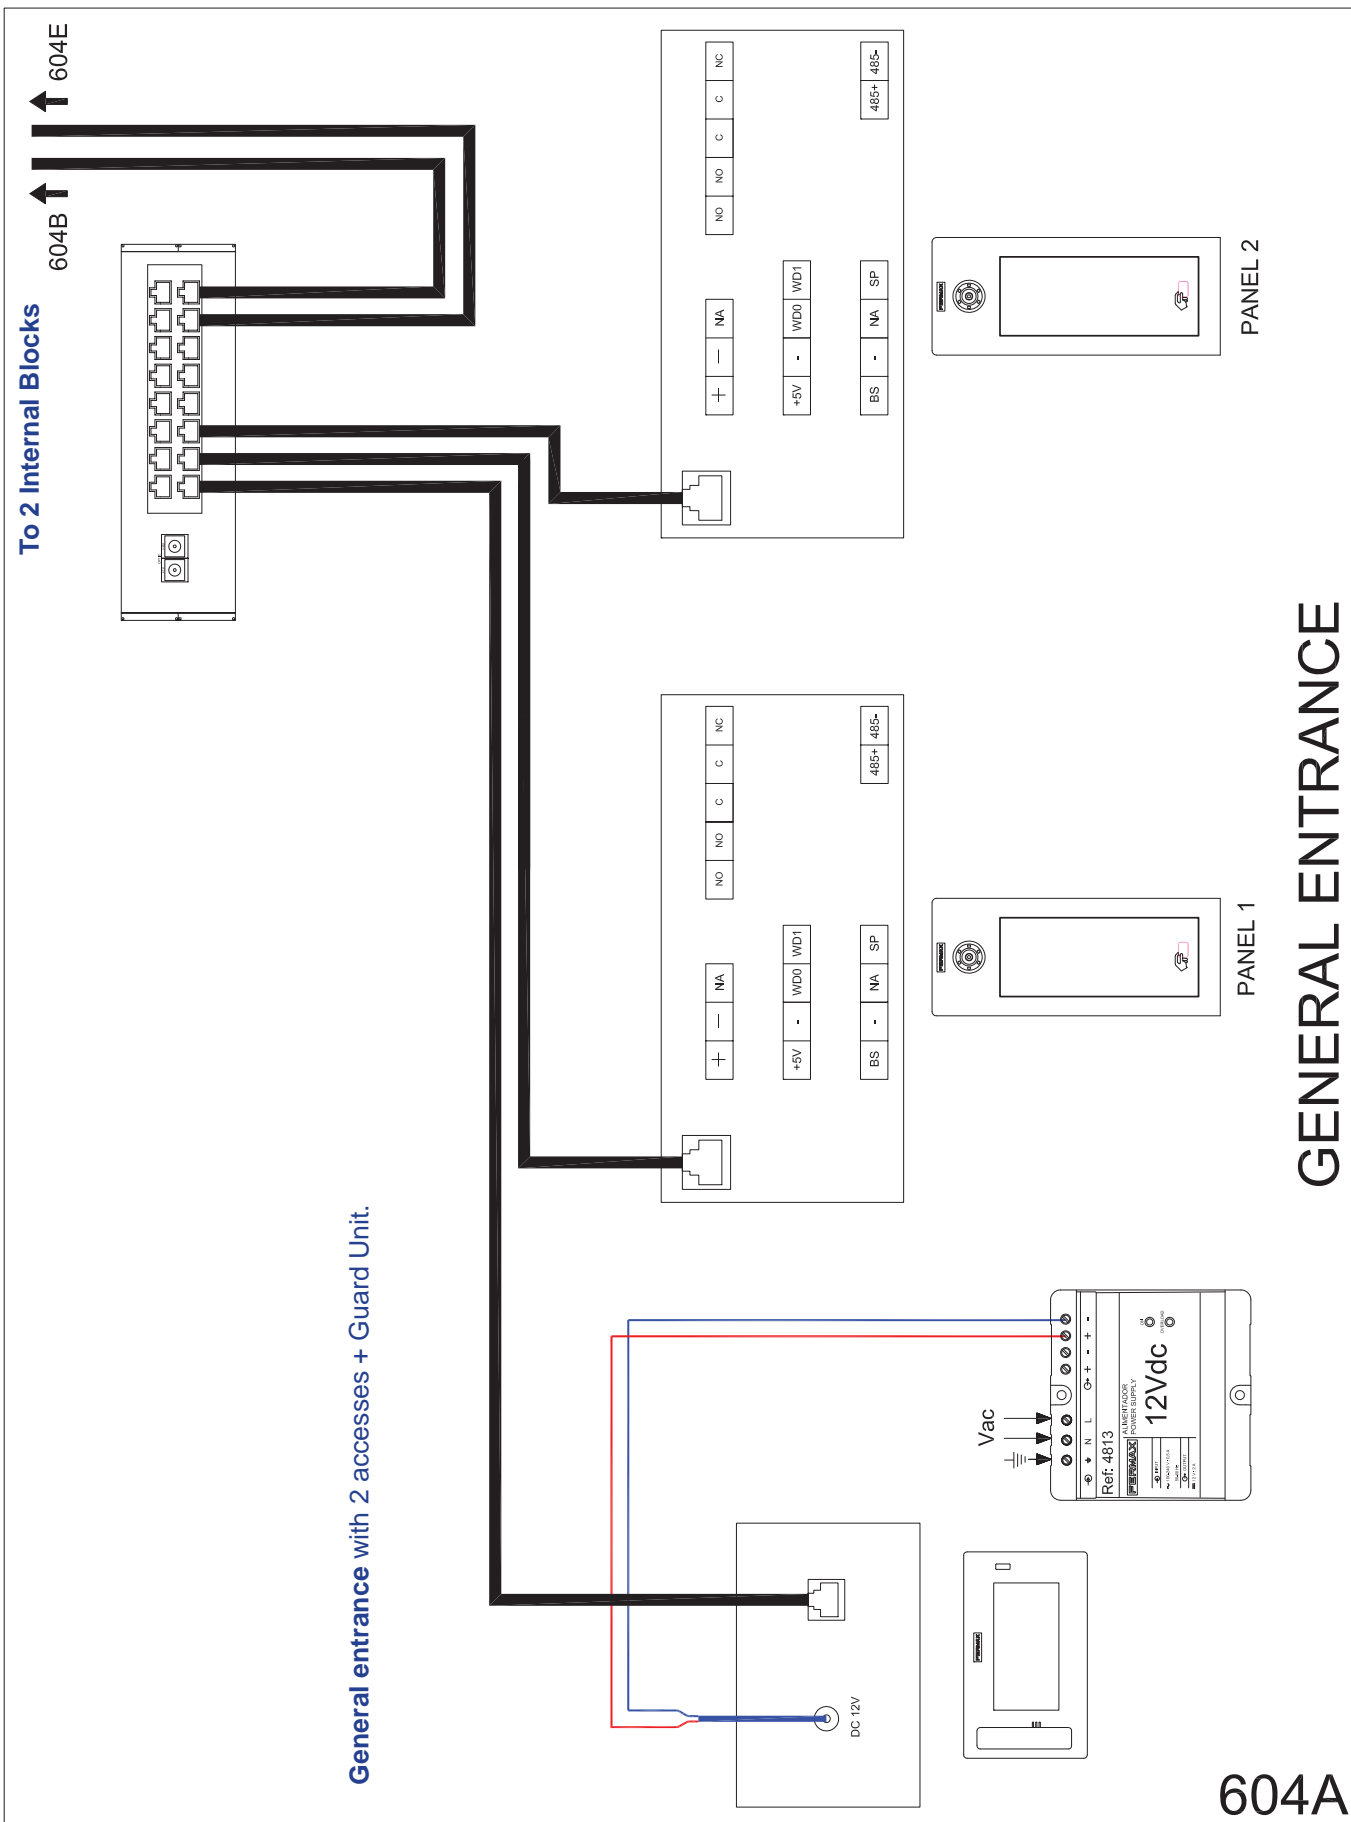

General entrance with 2 accesses + Guard Unit.


GENERAL ENTRANCE

604A

600: 2 GENERAL ENTRANCE Outdoor panels + Guard Unit. 2 INTERNAL BLOCKS with 1 Outdoor Panel + Lift Control for each block. Two 1W Outdoor Panels + Monitor per floor distribution.

604: PoE Panels – Non PoE Monitors


604B - WIRING DIAGRAM. Connection detail: First block: 1 video access + Lift Control.

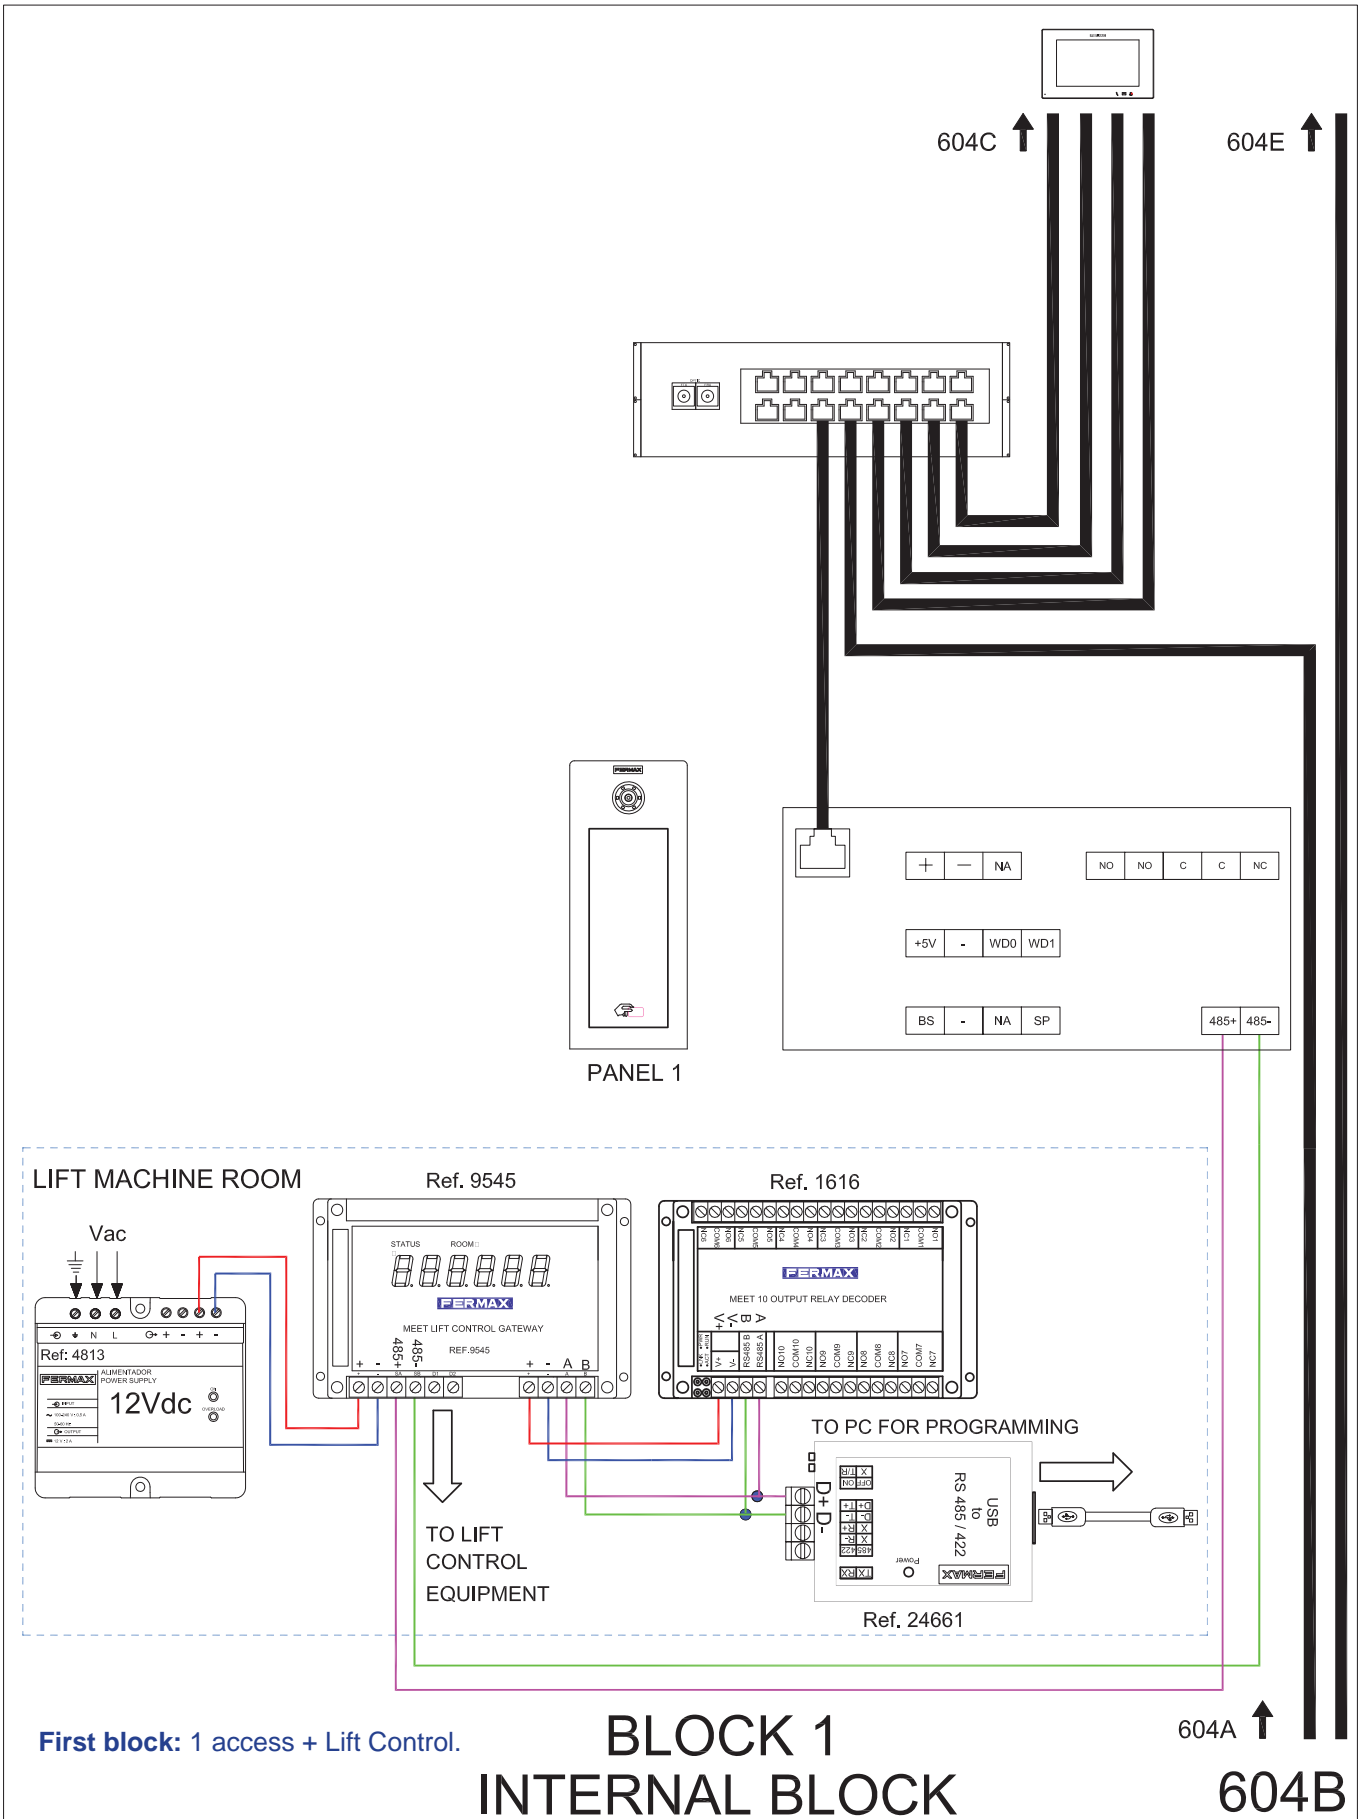

600: 2 GENERAL ENTRANCE Outdoor panels + Guard Unit. 2 INTERNAL BLOCKS with 1 Outdoor Panel + Lift Control for each block. Two 1W Outdoor Panels + Monitor per floor distribution.

604: PoE Panels – Non PoE Monitors

604C - WIRING DIAGRAM. Connection detail: Two 1W Outdoor Panels + Monitor per floor distribution.

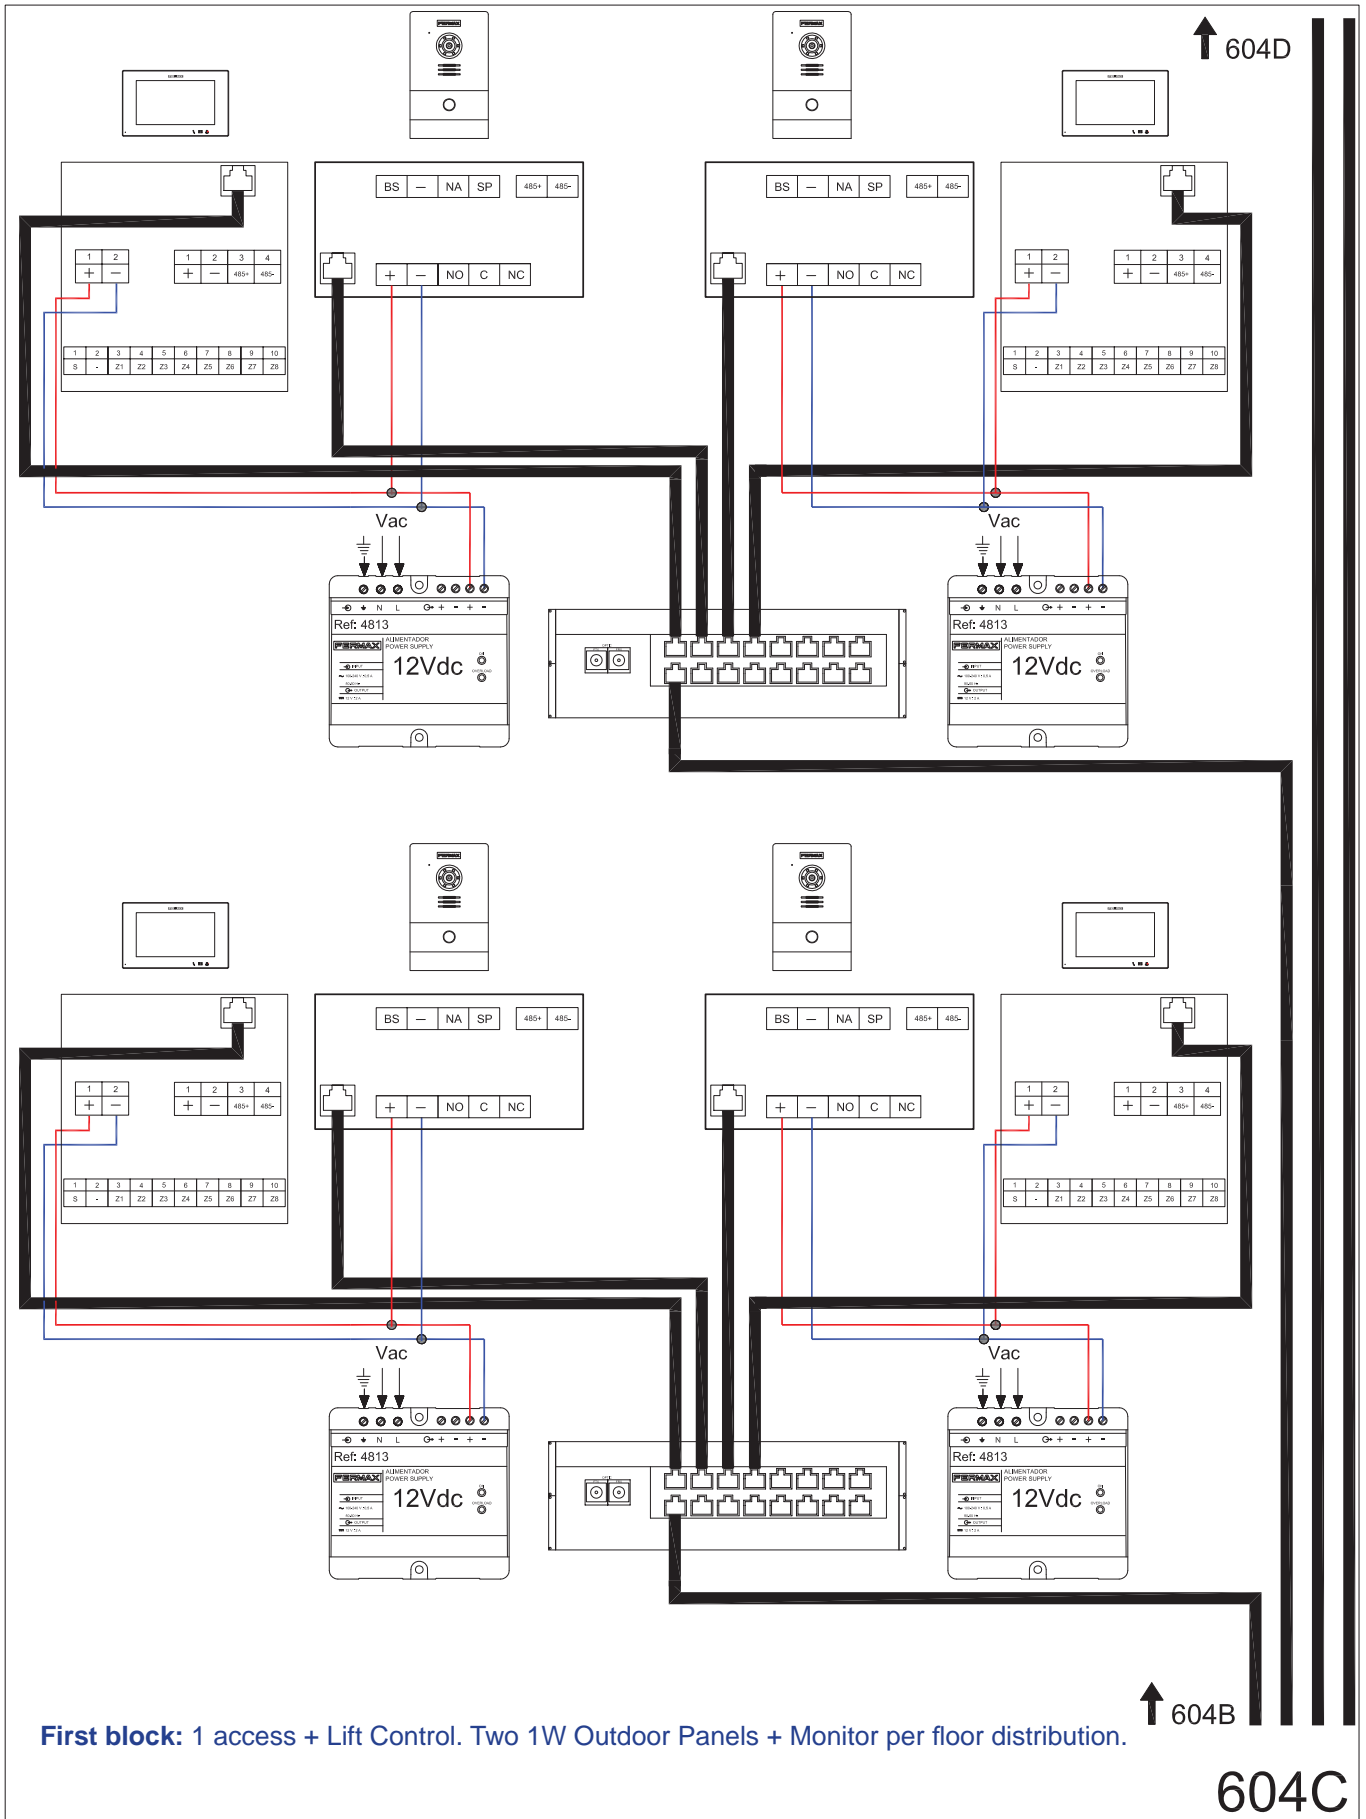


First block: 1 access + Lift Control. Two 1W Outdoor Panels + Monitor per floor distribution.

604C

600: 2 GENERAL ENTRANCE Outdoor panels + Guard Unit. 2 INTERNAL BLOCKS with 1 Outdoor Panel + Lift Control for each block. Two 1W Outdoor Panels + Monitor per floor distribution.

604: PoE Panels – Non PoE Monitors

604D - WIRING DIAGRAM. Connection detail: Two 1W Outdoor Panels + Monitor per floor distribution.

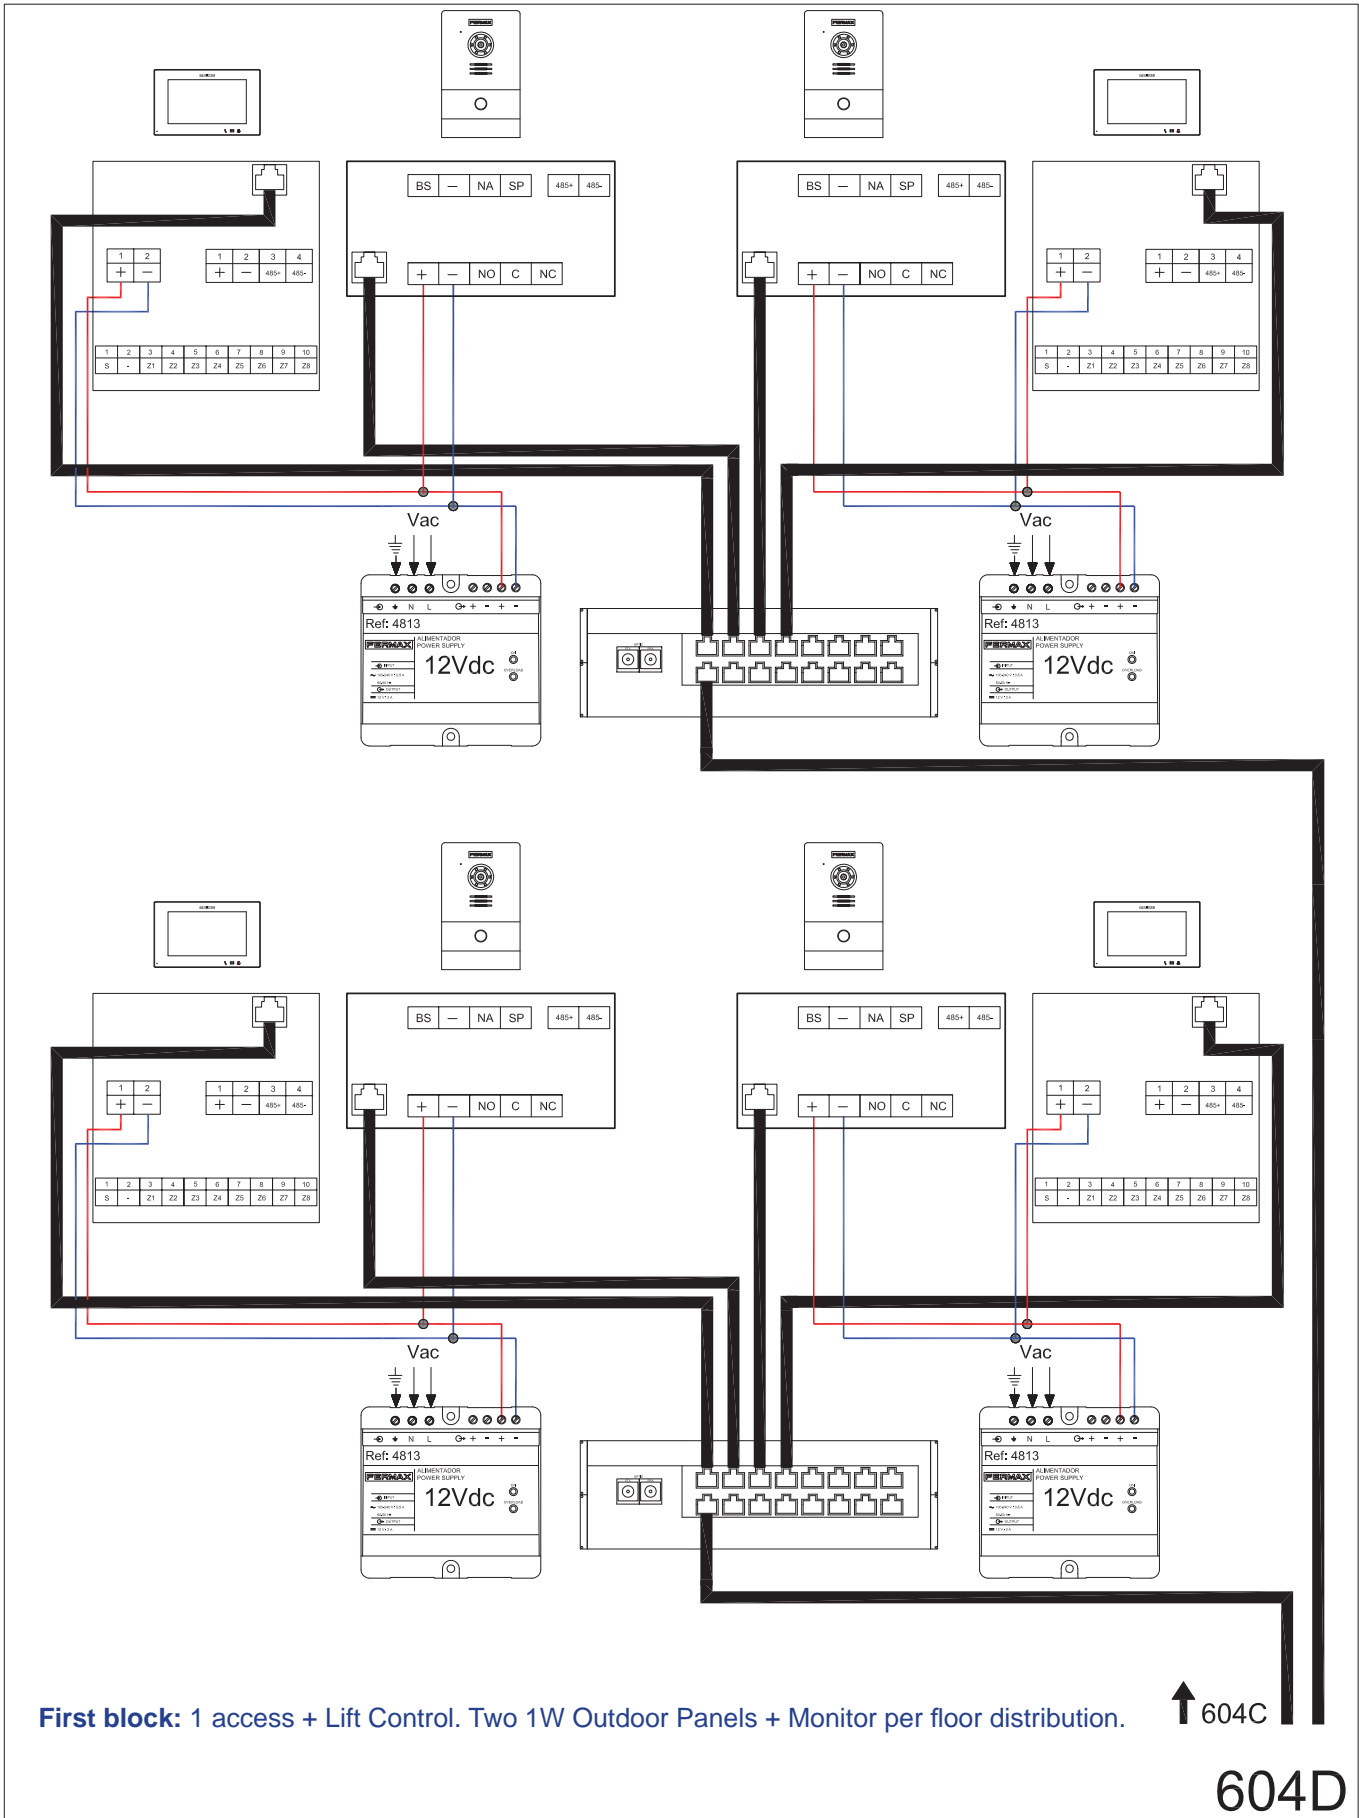

First block: 1 access + Lift Control. Two 1W Outdoor Panels + Monitor per floor distribution.


↑ 604C

604D

600: 2 GENERAL ENTRANCE Outdoor panels + Guard Unit. 2 INTERNAL BLOCKS with 1 Outdoor Panel + Lift Control for each block. Two 1W Outdoor Panels + Monitor per floor distribution.

604: PoE Panels – Non PoE Monitors


604E - WIRING DIAGRAM. Connection detail: Second block: 1 video access + Lift Control.

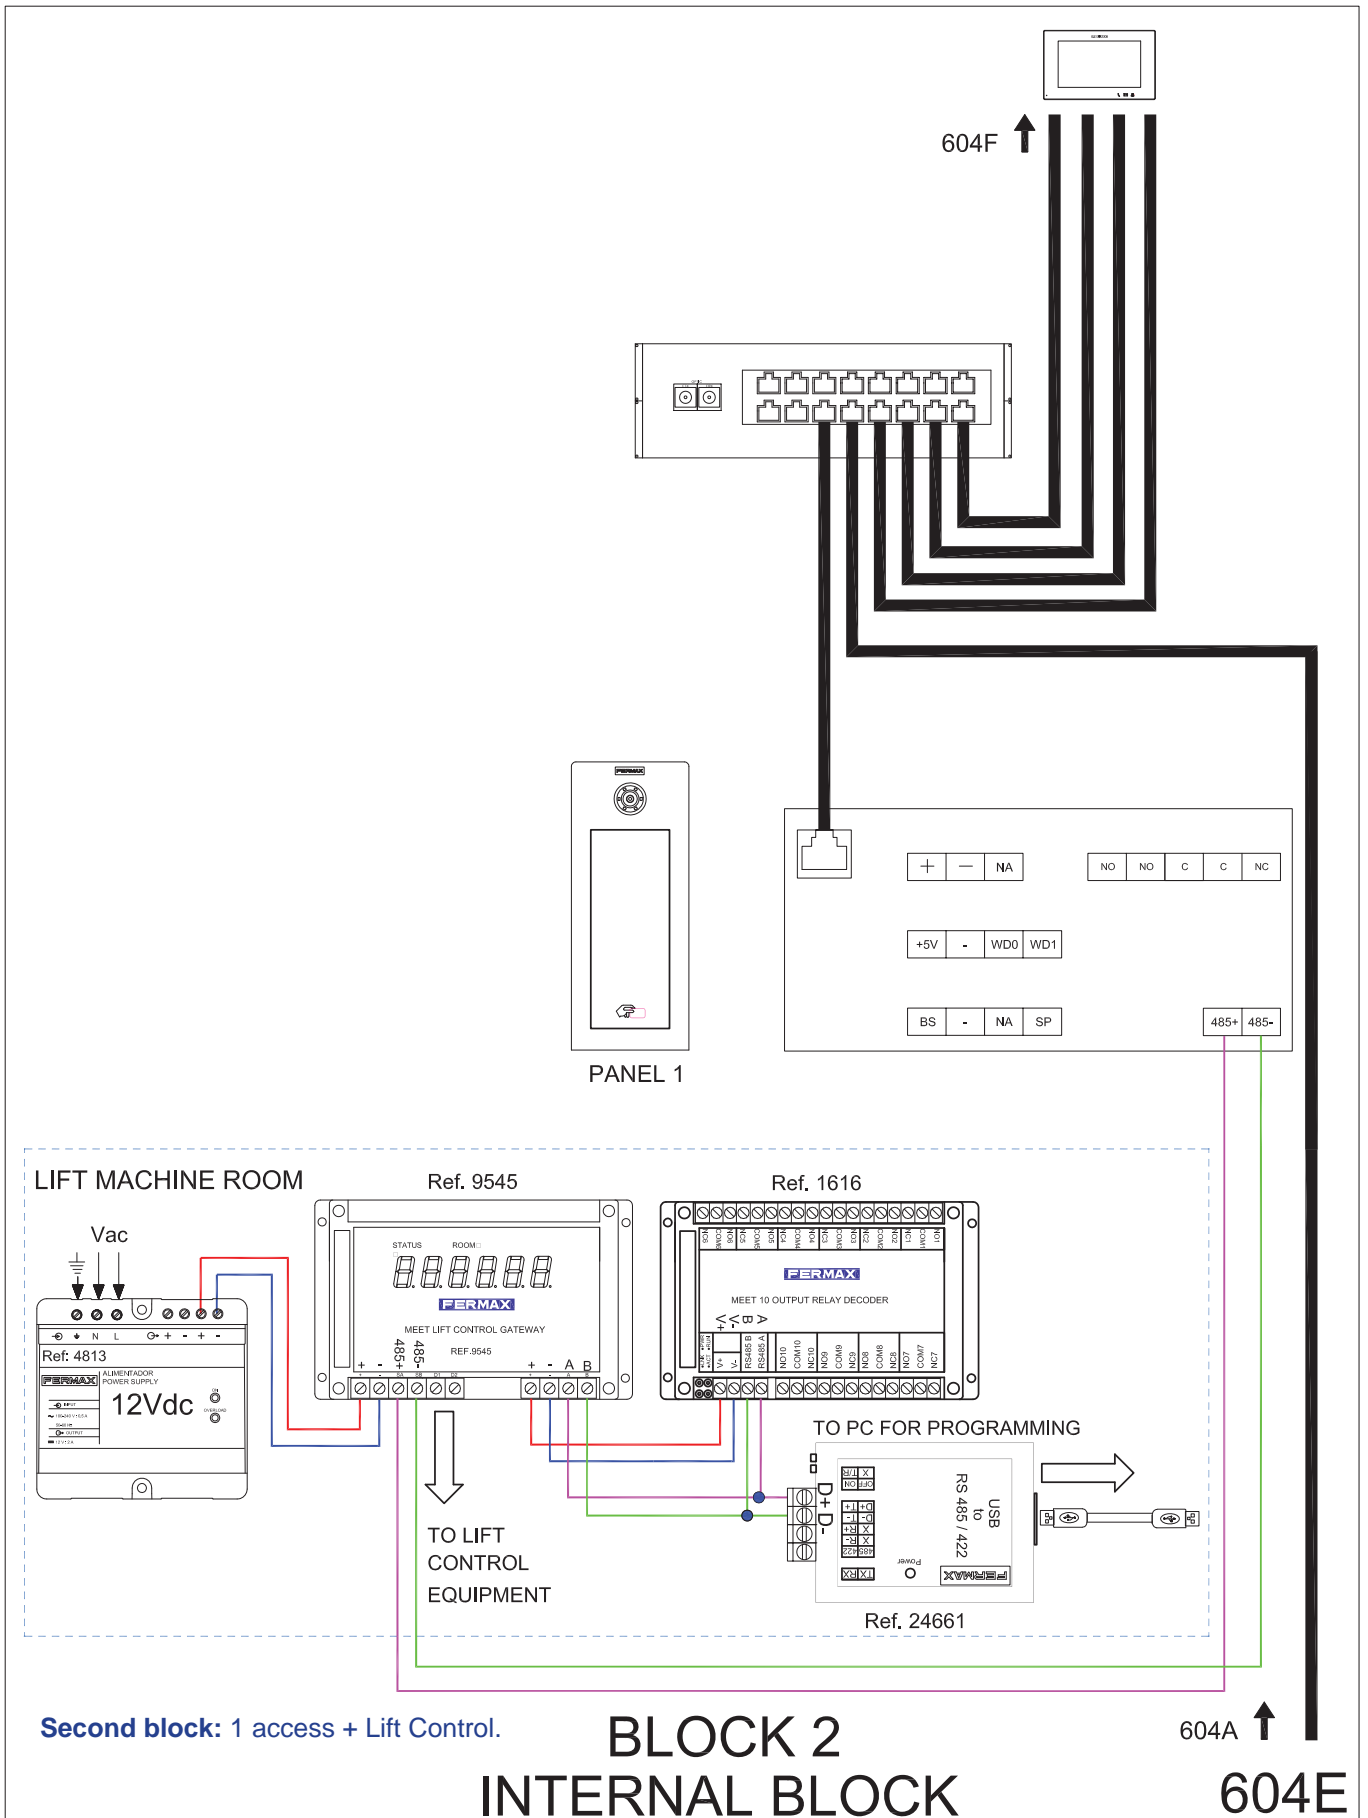

600: 2 GENERAL ENTRANCE Outdoor panels + Guard Unit. 2 INTERNAL BLOCKS with 1 Outdoor Panel + Lift Control for each block. Two 1W Outdoor Panels + Monitor per floor distribution.

604: PoE Panels – Non PoE Monitors

604F - WIRING DIAGRAM. Connection detail: Two 1W Outdoor Panels + Monitor per floor distribution.

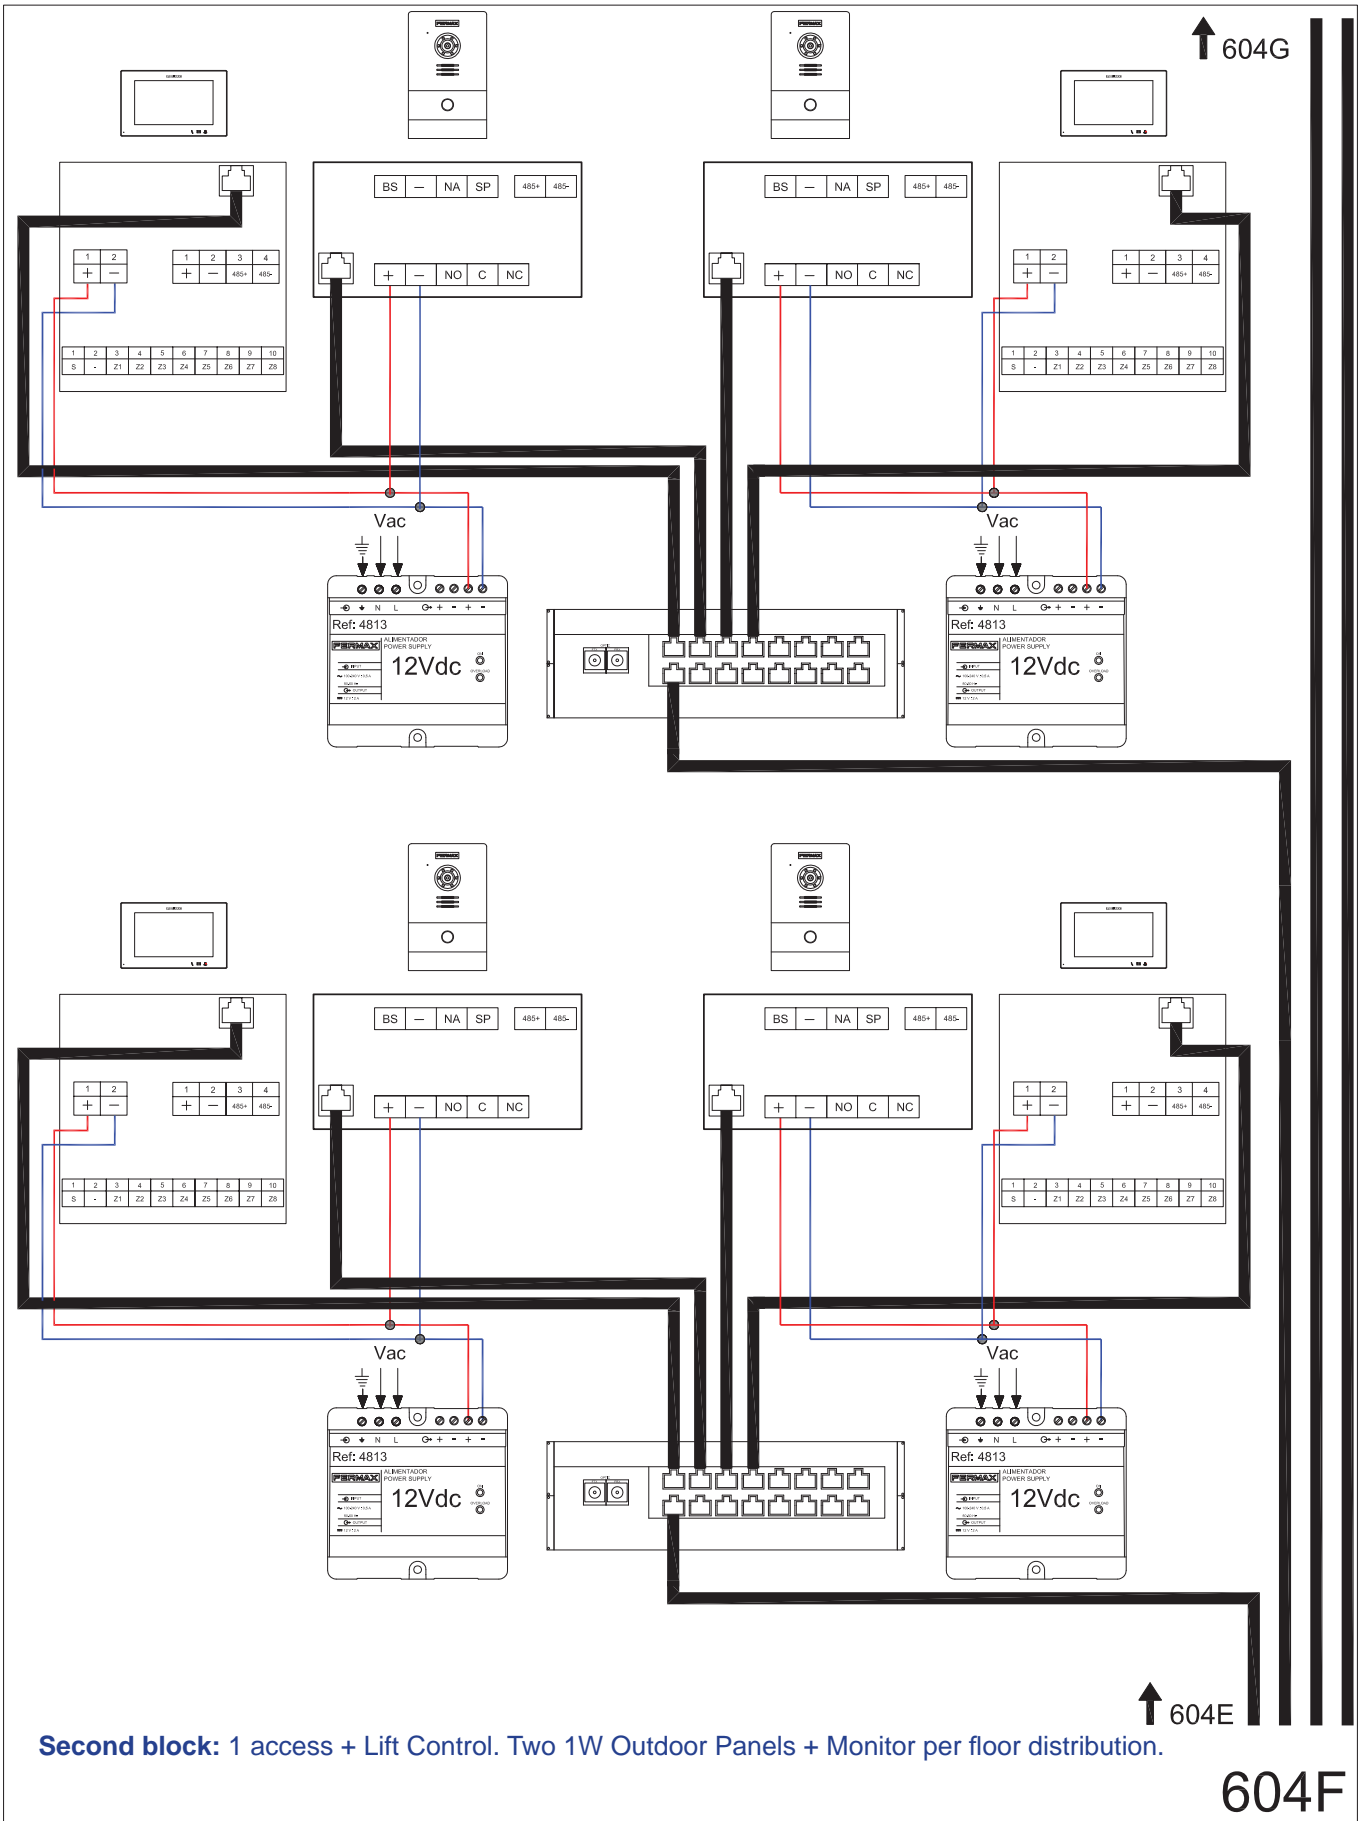


604F

600: 2 GENERAL ENTRANCE Outdoor panels + Guard Unit. 2 INTERNAL BLOCKS with 1 Outdoor Panel + Lift Control for each block. Two 1W Outdoor Panels + Monitor per floor distribution.

604: PoE Panels – Non PoE Monitors

604G - WIRING DIAGRAM. Connection detail: Two 1W Outdoor Panels + Monitor per floor distribution.

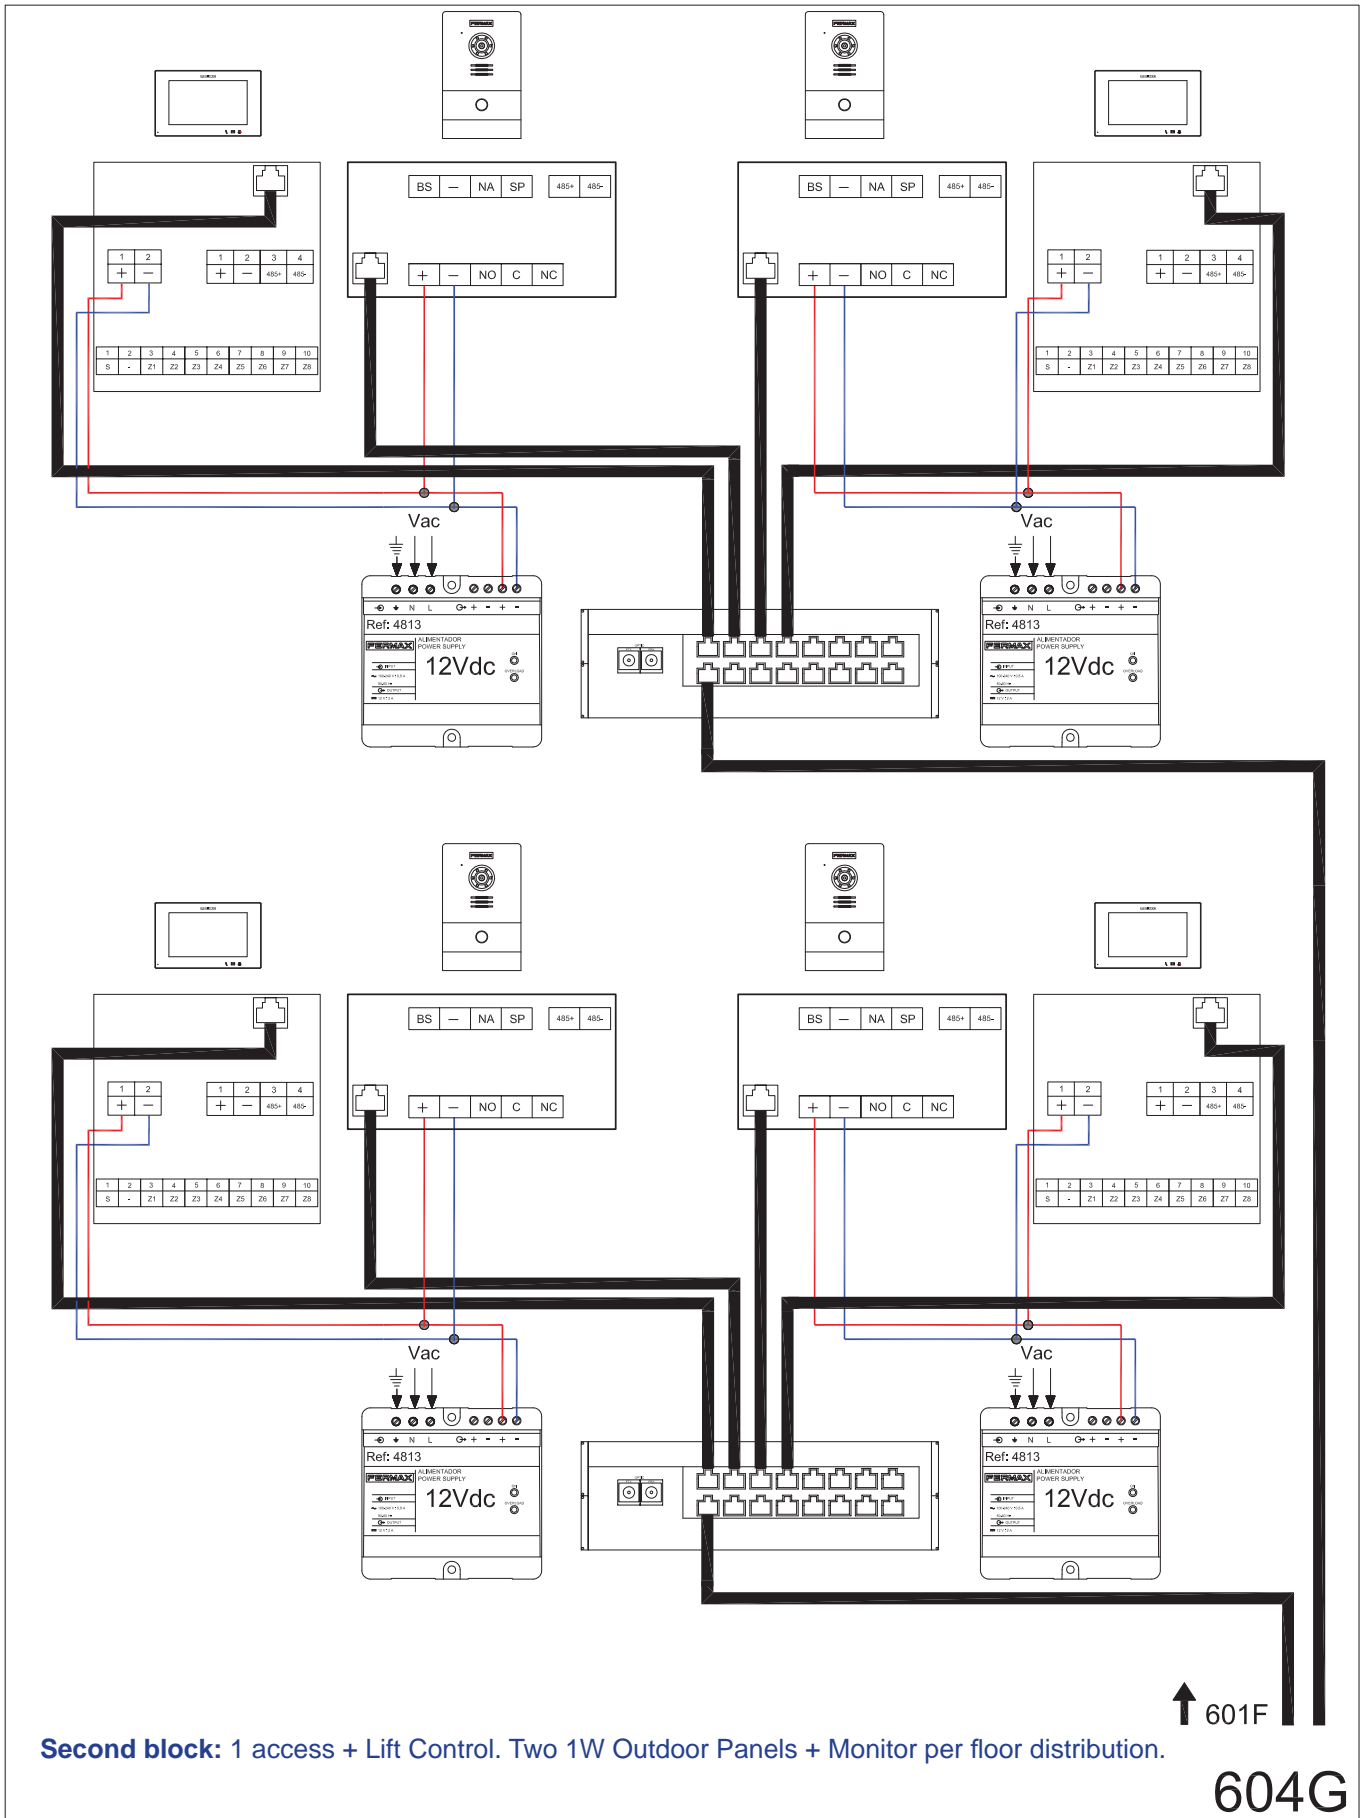


Second block: 1 access + Lift Control. Two 1W Outdoor Panels + Monitor per floor distribution.

604G

700: Guard Unit GENERAL ENTRANCE and PC Management Unit to offices: Two 1W Outdoor Panels + Monitor per floor distribution.

701: Non-PoE Devices (Panels & Monitors).


701 - SINGLE-LINE DIAGRAM.

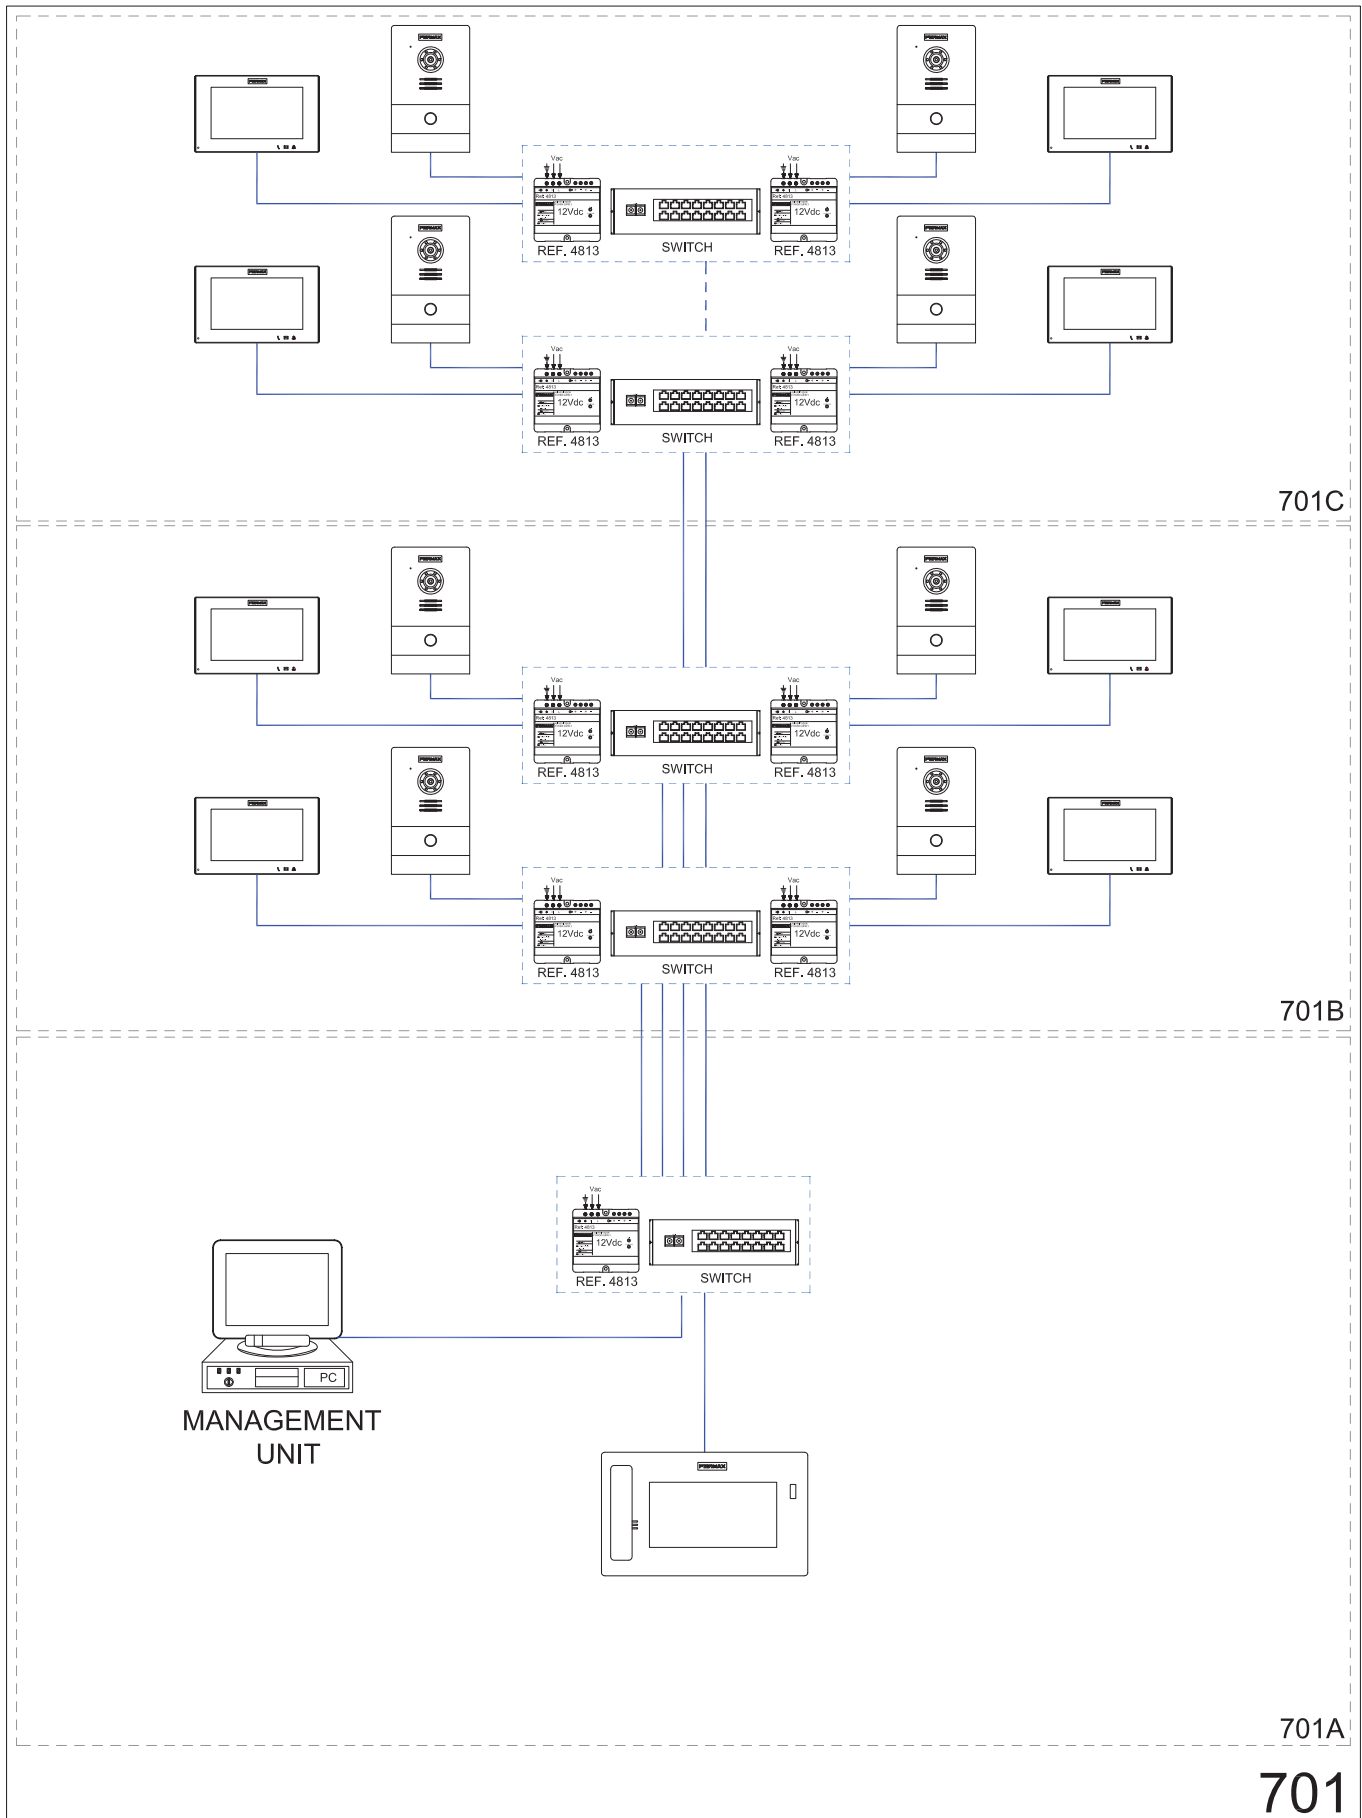

700: Guard Unit GENERAL ENTRANCE and PC Management Unit to offices: Two 1W Outdoor Panels + Monitor per floor distribution.

701: Non-PoE Devices (Panels & Monitors).

701A - WIRING DIAGRAM. Connection detail: Outdoor panels + PC Management Unit.

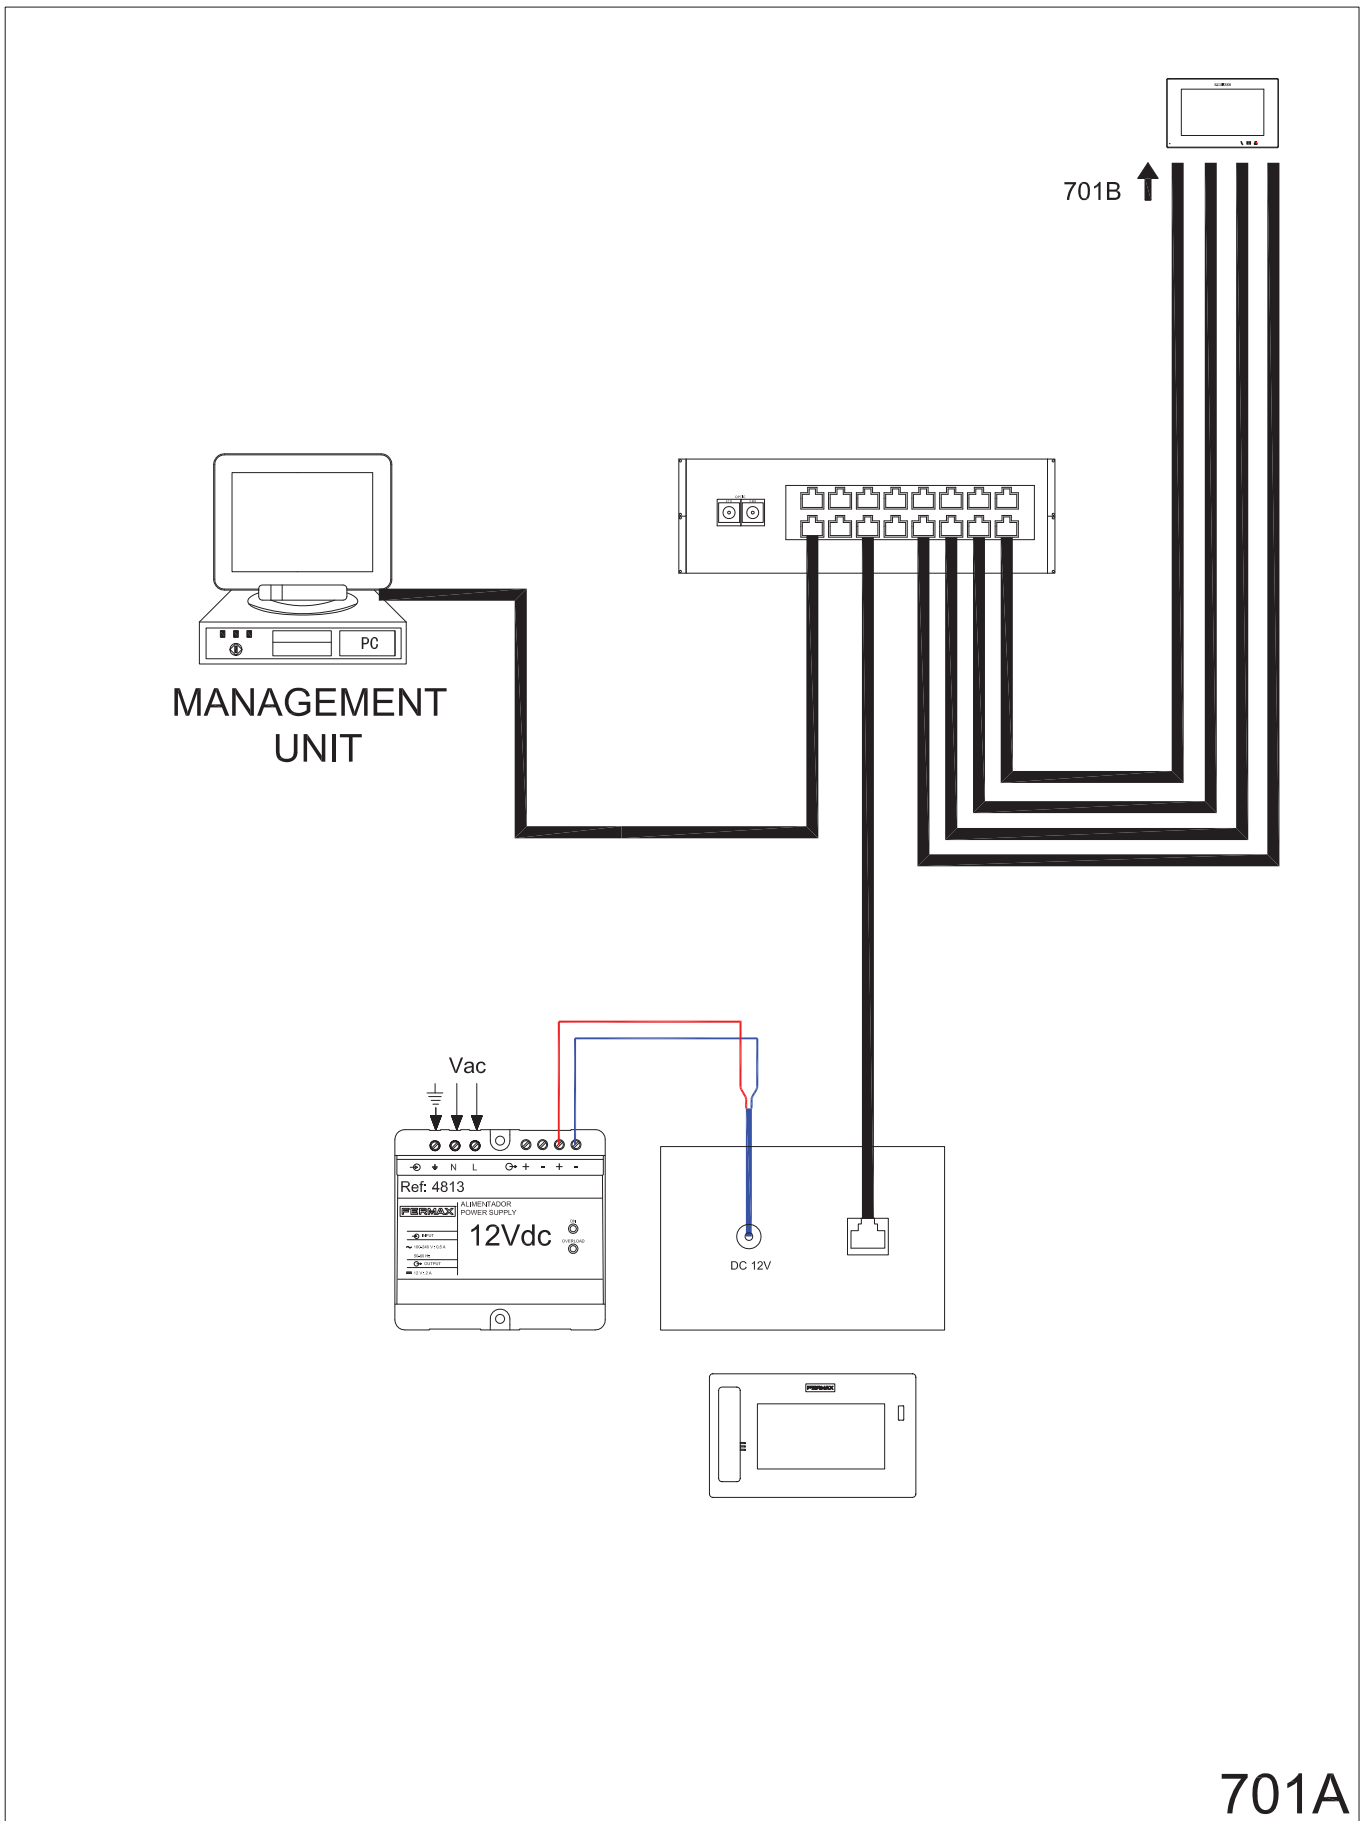


701A

700: Guard Unit GENERAL ENTRANCE and PC Management Unit to offices: Two 1W Outdoor Panels + Monitor per floor distribution.

701: Non-PoE Devices (Panels & Monitors)


701B - WIRING DIAGRAM. Connection detail: Two 1W Outdoor Panels + Monitor per floor distribution.

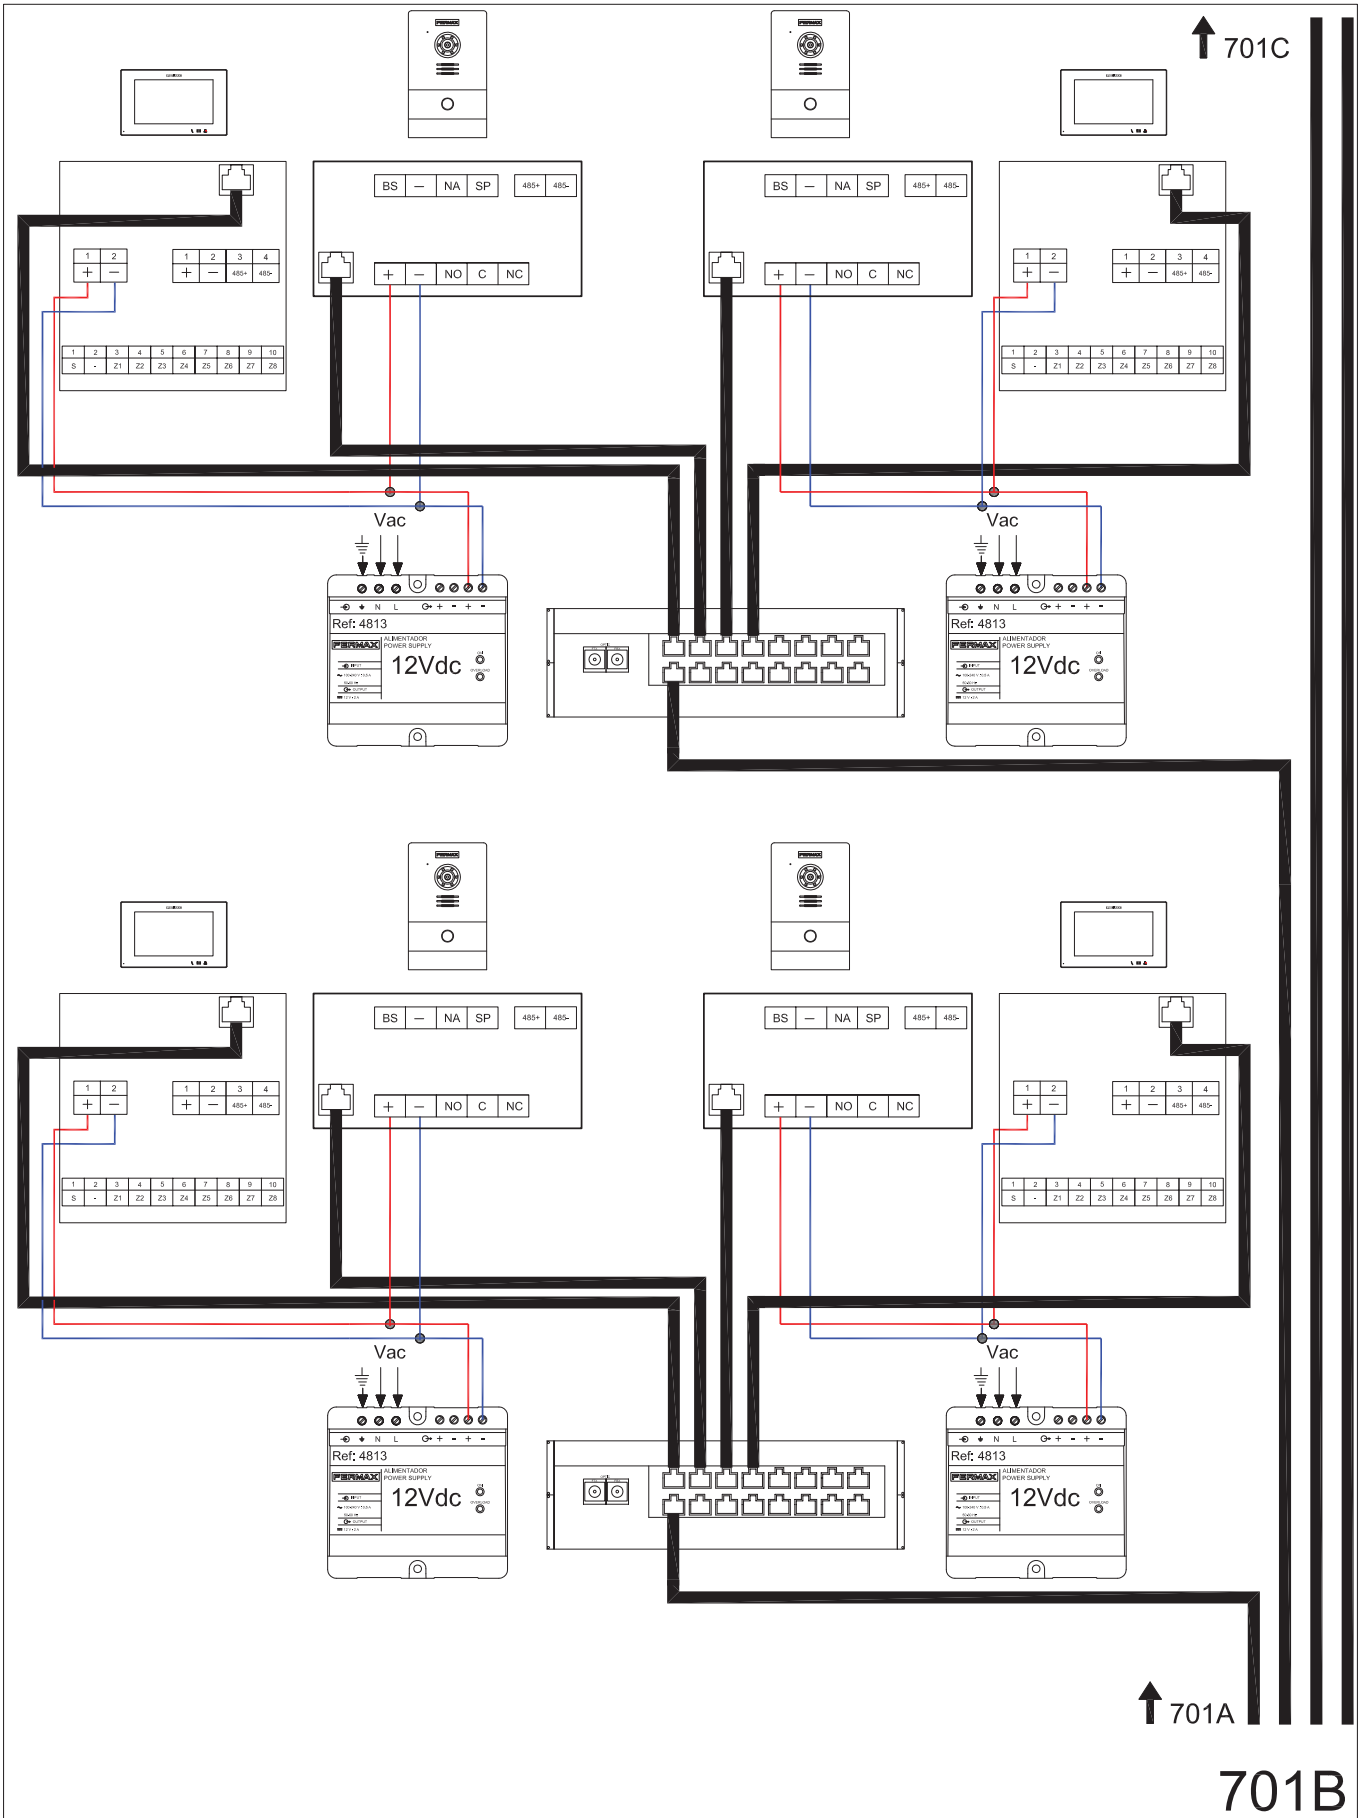

700: Guard Unit GENERAL ENTRANCE and PC Management Unit to offices: Two 1W Outdoor Panels + Monitor per floor distribution.

701: Non-PoE Devices (Panels & Monitors)

701C - WIRING DIAGRAM. Connection detail: Two 1W Outdoor Panels + Monitor per floor distribution.

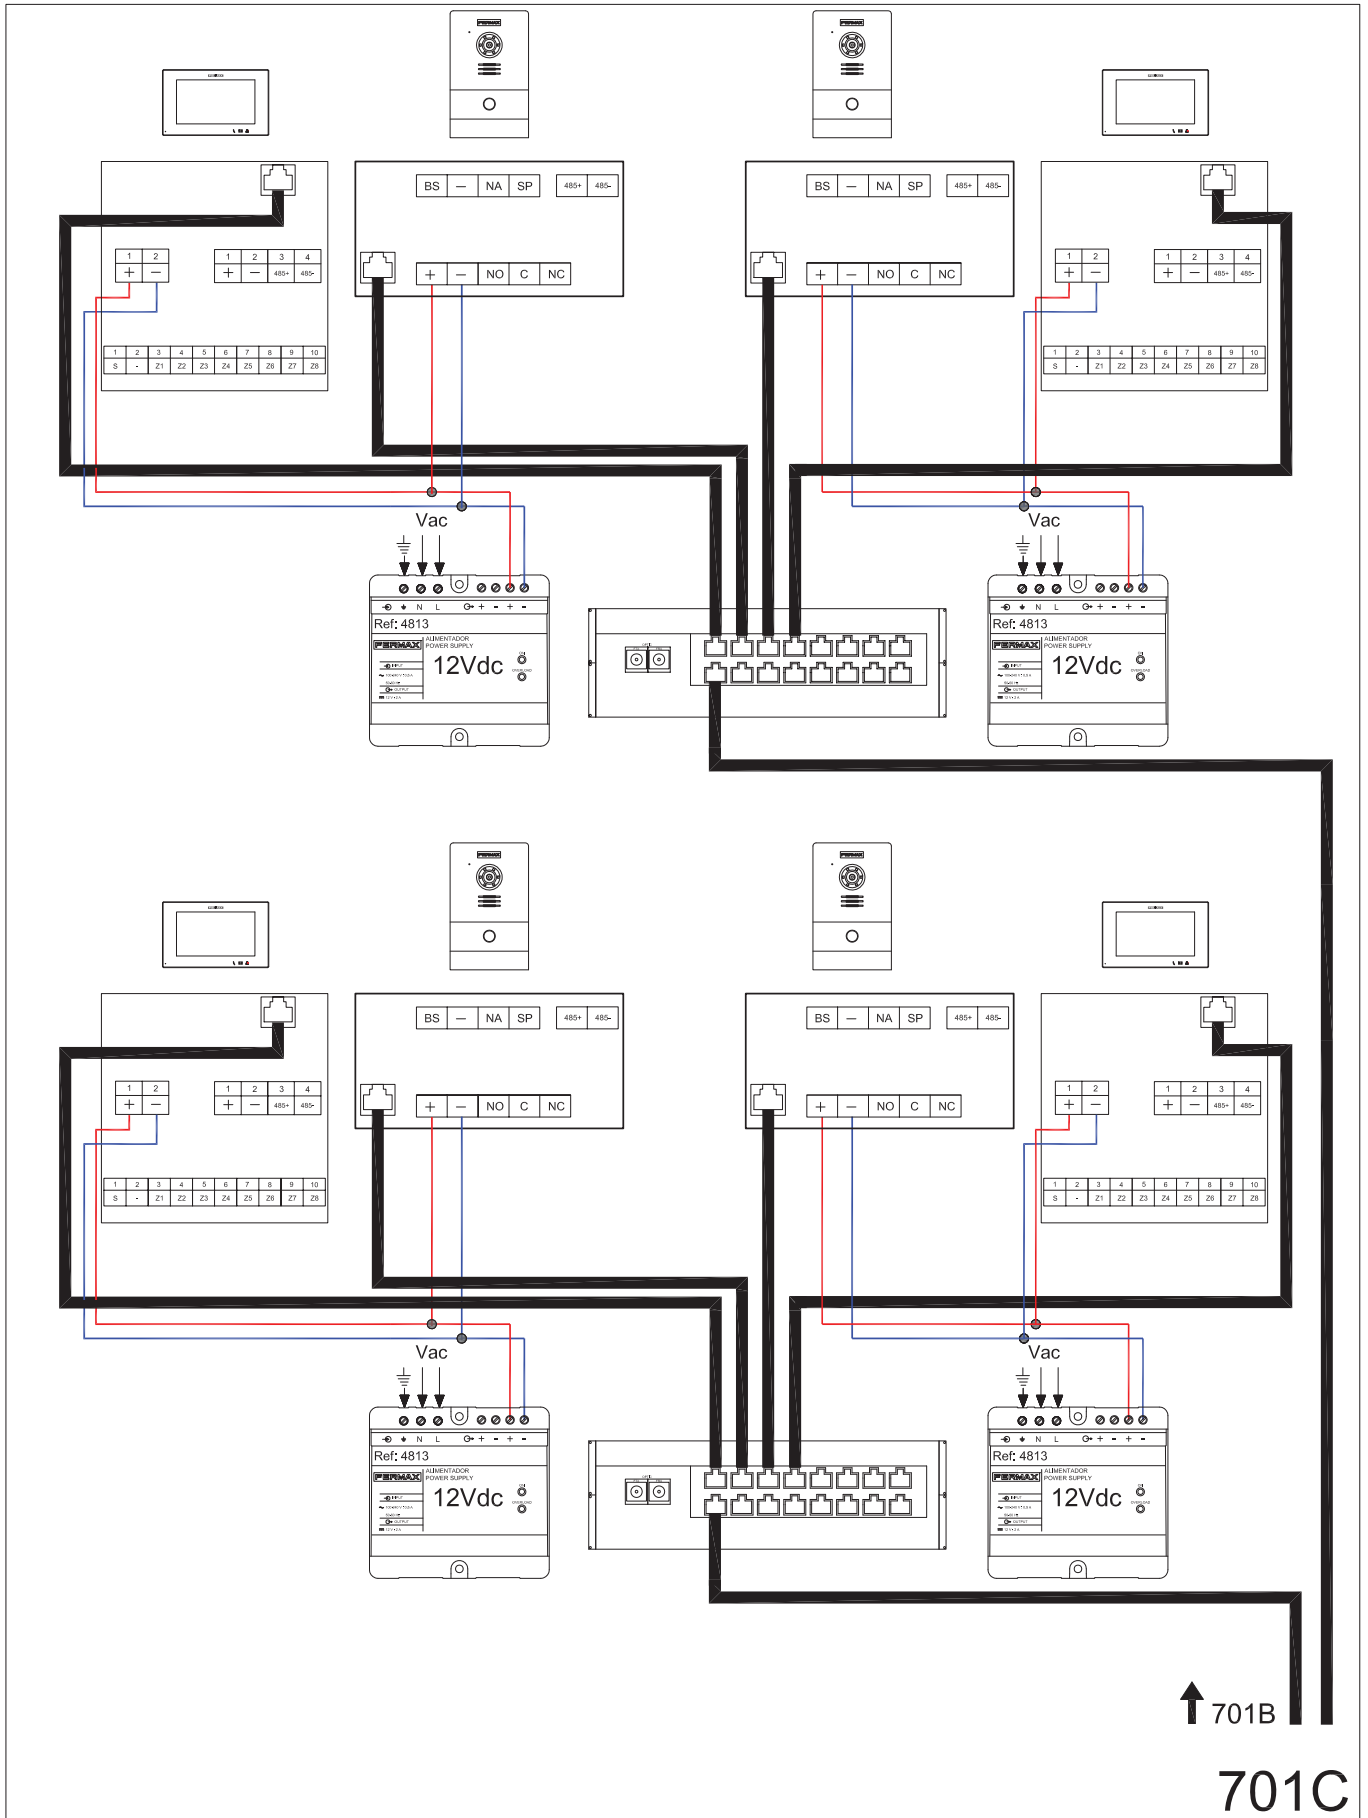


700: Guard Unit GENERAL ENTRANCE and PC Management Unit to offices: Two 1W Outdoor Panels + Monitor per floor distribution.

702: All PoE Devices (Panels & Monitors).

(Note: 1W Outdoor Panel and Guard Unit are Non-PoE Devices)

702 - SINGLE-LINE DIAGRAM.

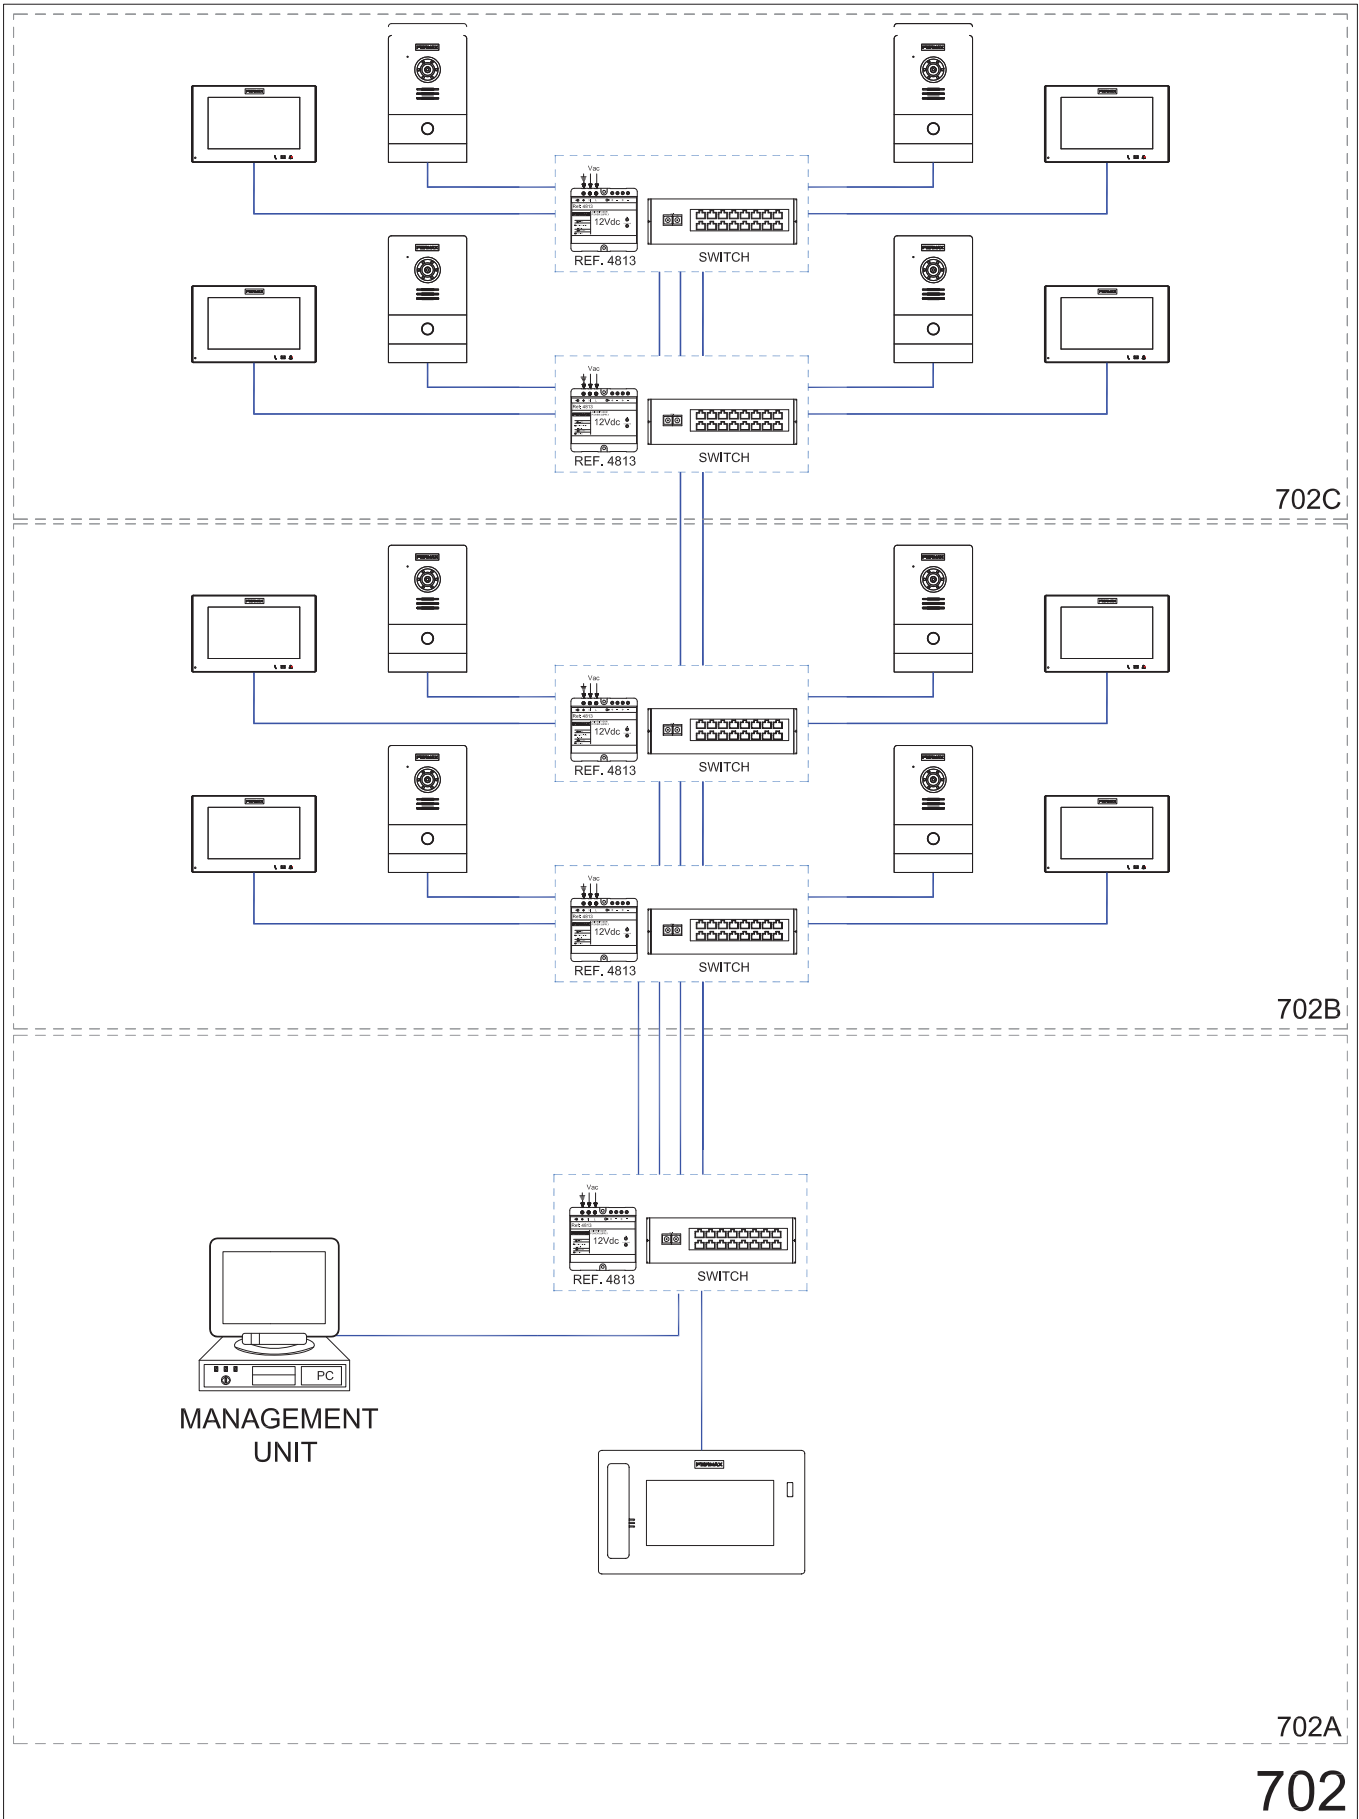


702

700: Guard Unit GENERAL ENTRANCE and PC Management Unit to offices: Two 1W Outdoor Panels + Monitor per floor distribution.

702: All PoE Devices (Panels & Monitors).

(Note: 1W Outdoor Panel and Guard Unit are Non-PoE Devices)

702A - WIRING DIAGRAM. Connection detail: Outdoor panels + PC Management Unit.

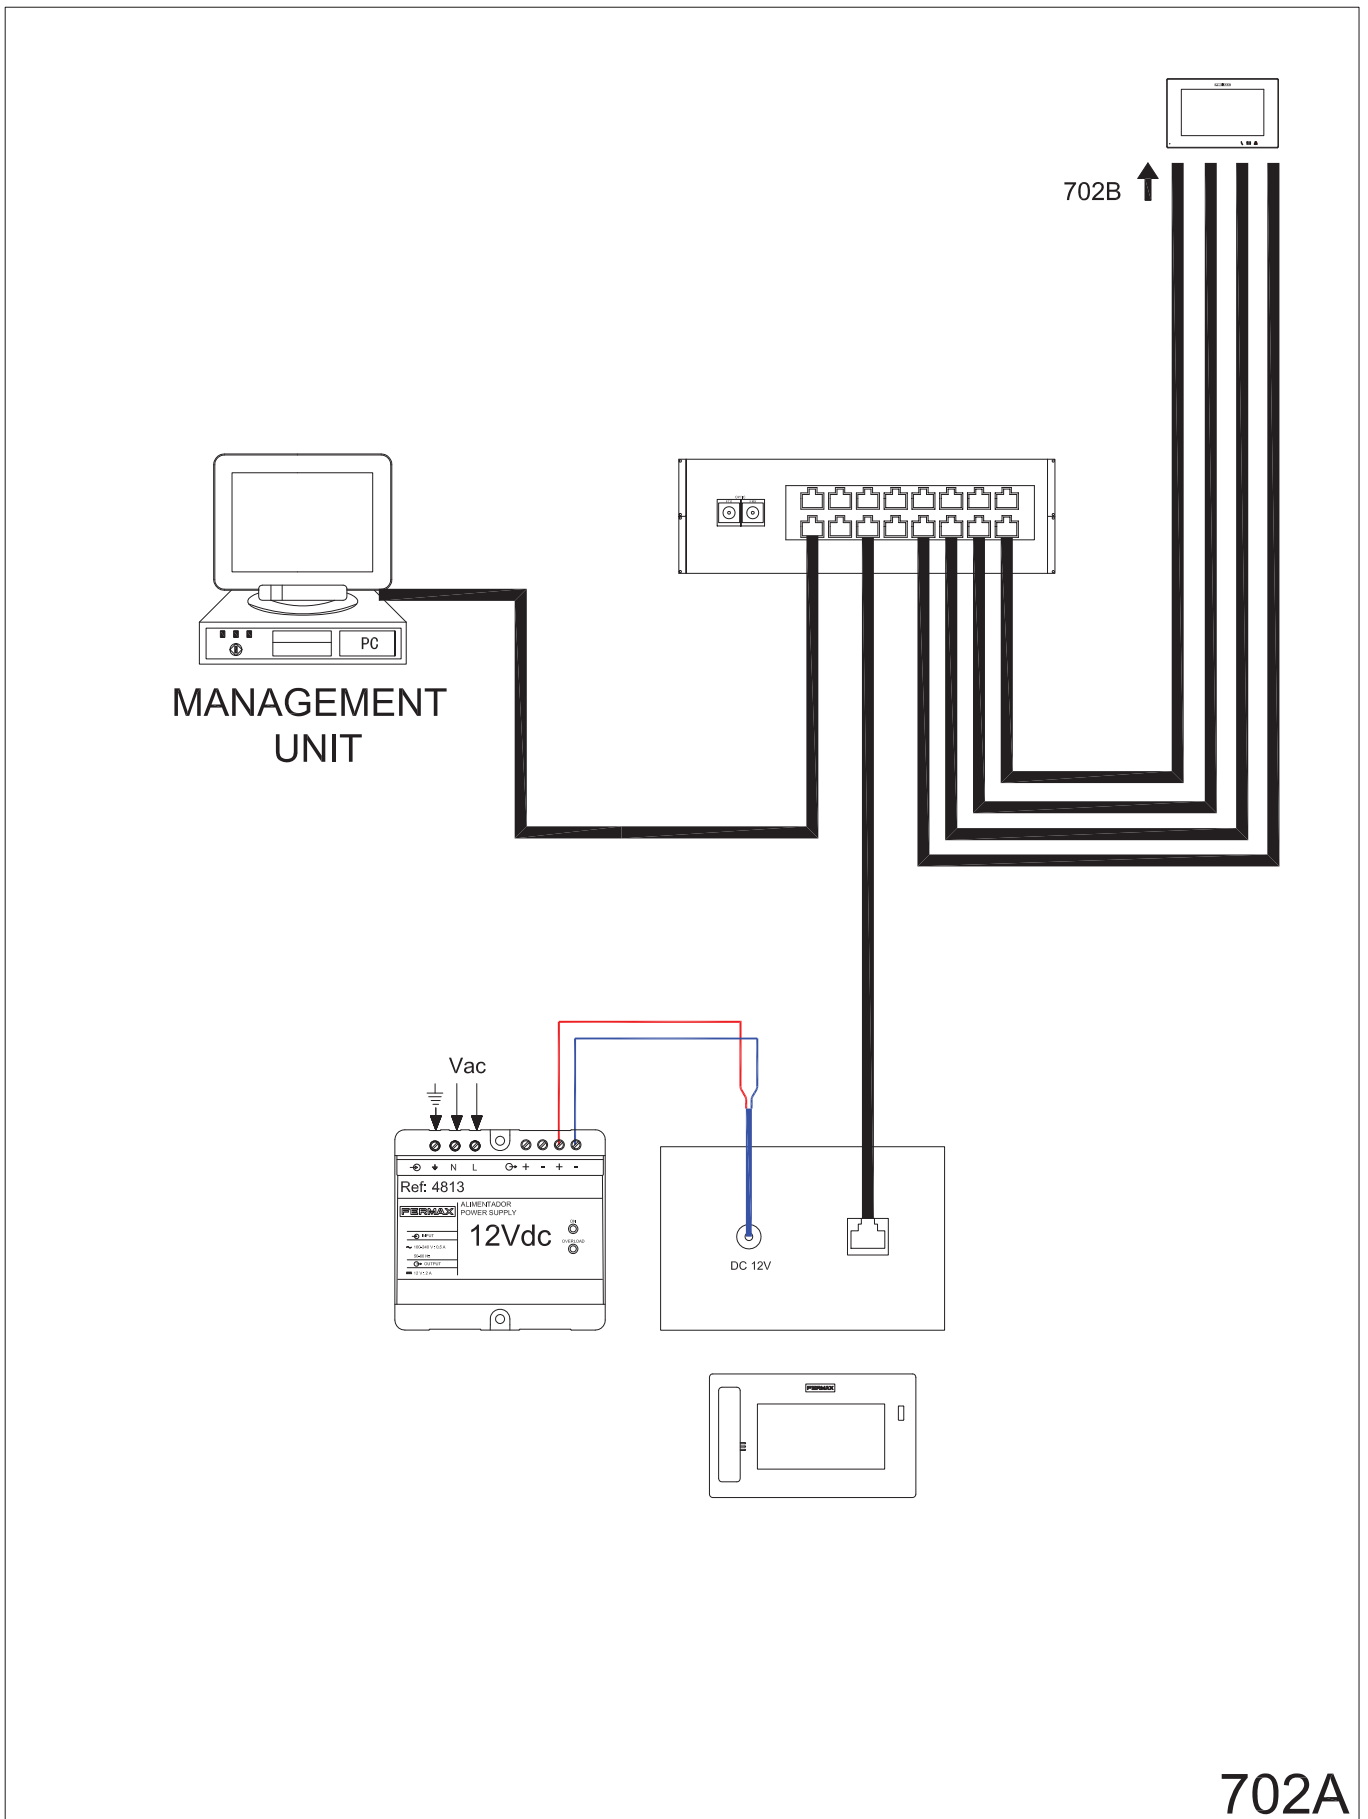


702A

700: Guard Unit GENERAL ENTRANCE and PC Management Unit to offices: Two 1W Outdoor Panels + Monitor per floor distribution.

702: All PoE Devices (Panels & Monitors).

(Note: 1W Outdoor Panel and Guard Unit are Non-PoE Devices)

702B - WIRING DIAGRAM. Connection detail: Two 1W Outdoor Panels + Monitor per floor distribution.

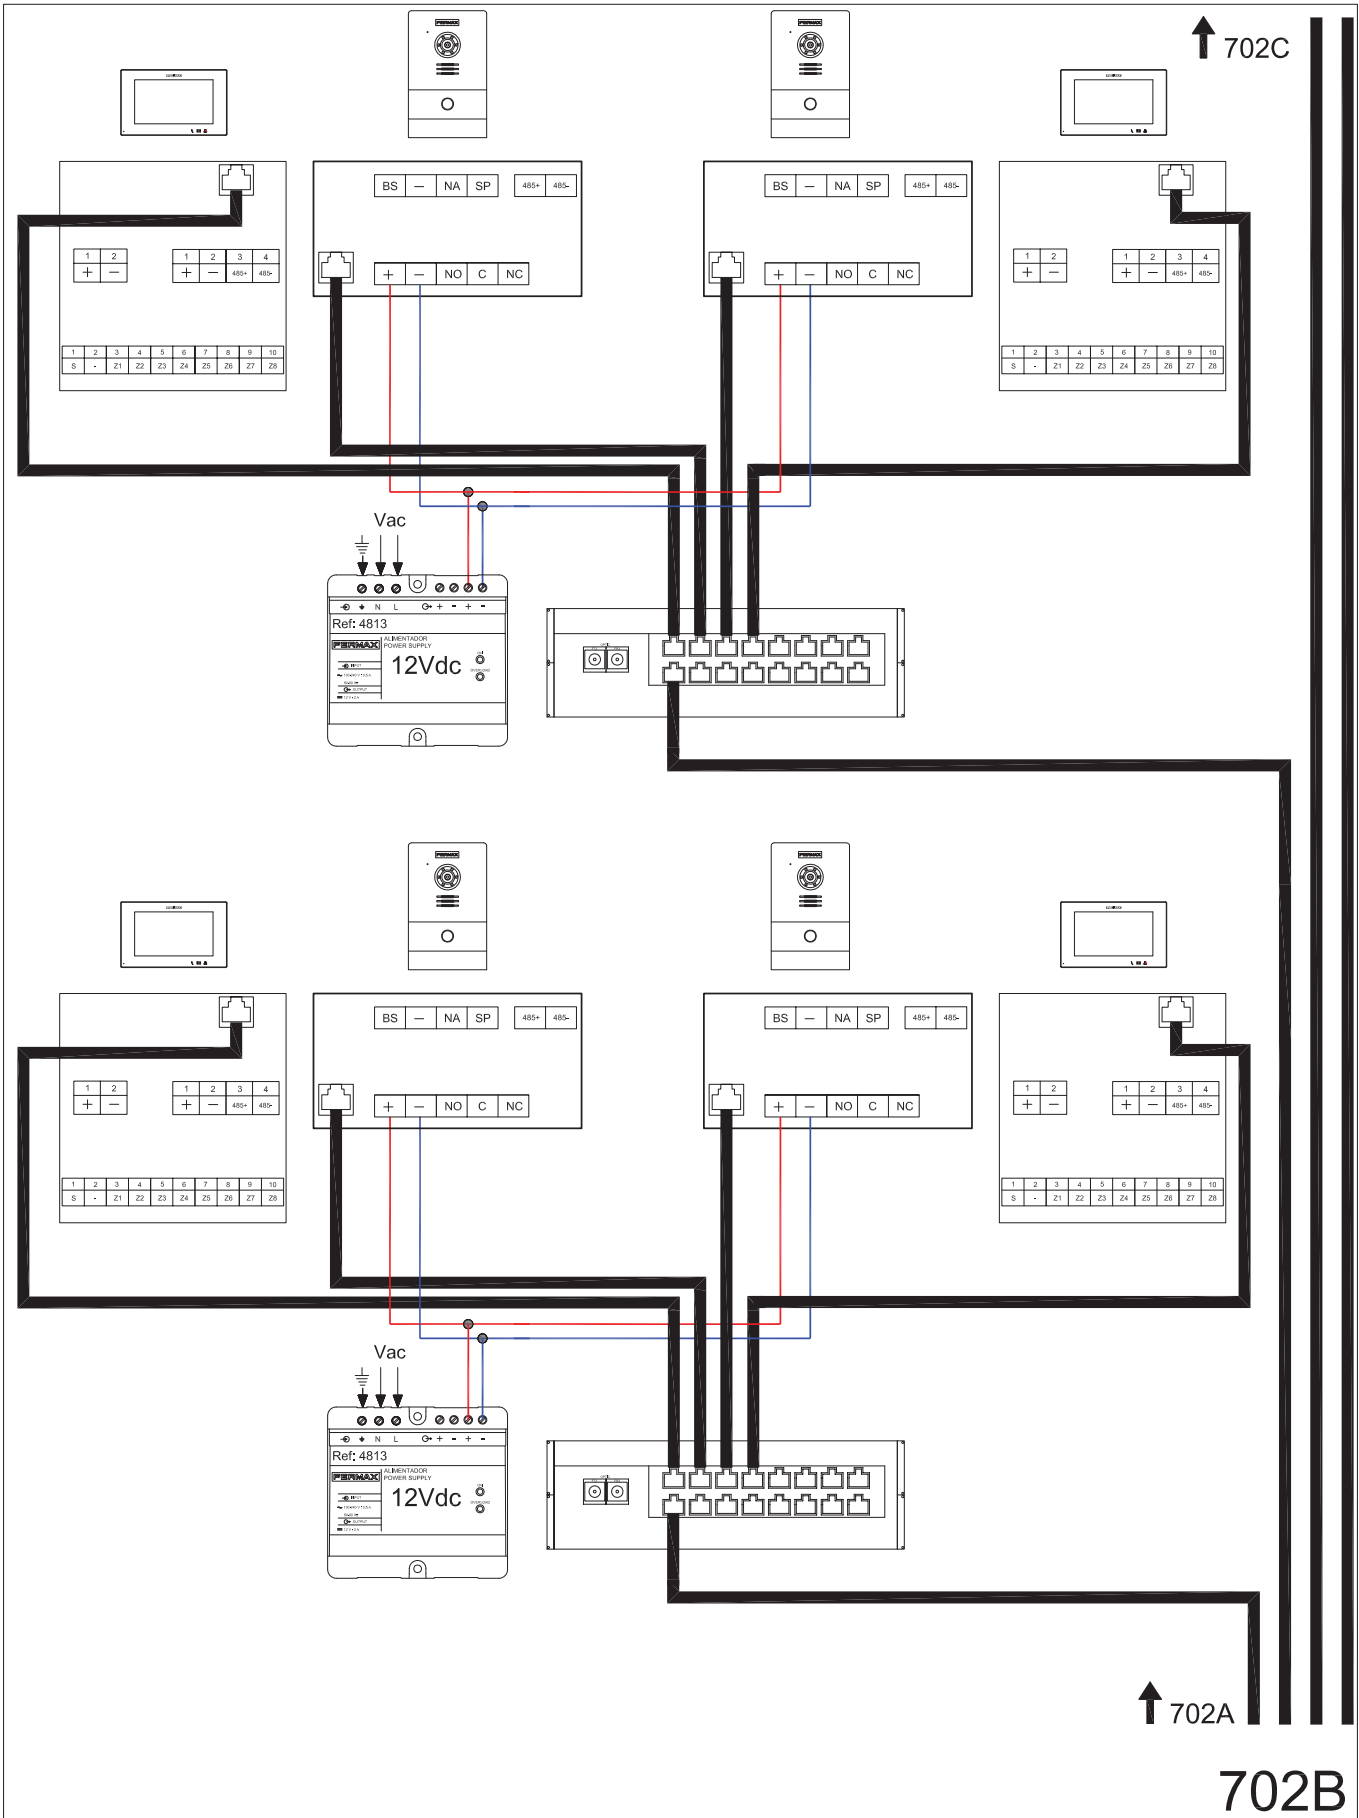


700: Guard Unit GENERAL ENTRANCE and PC Management Unit to offices: Two 1W Outdoor Panels + Monitor per floor distribution.

702: All PoE Devices (Panels & Monitors).

(Note: 1W Outdoor Panel and Guard Unit are Non-PoE Devices)

702C - WIRING DIAGRAM. Connection detail: Two 1W Outdoor Panels + Monitor per floor distribution.

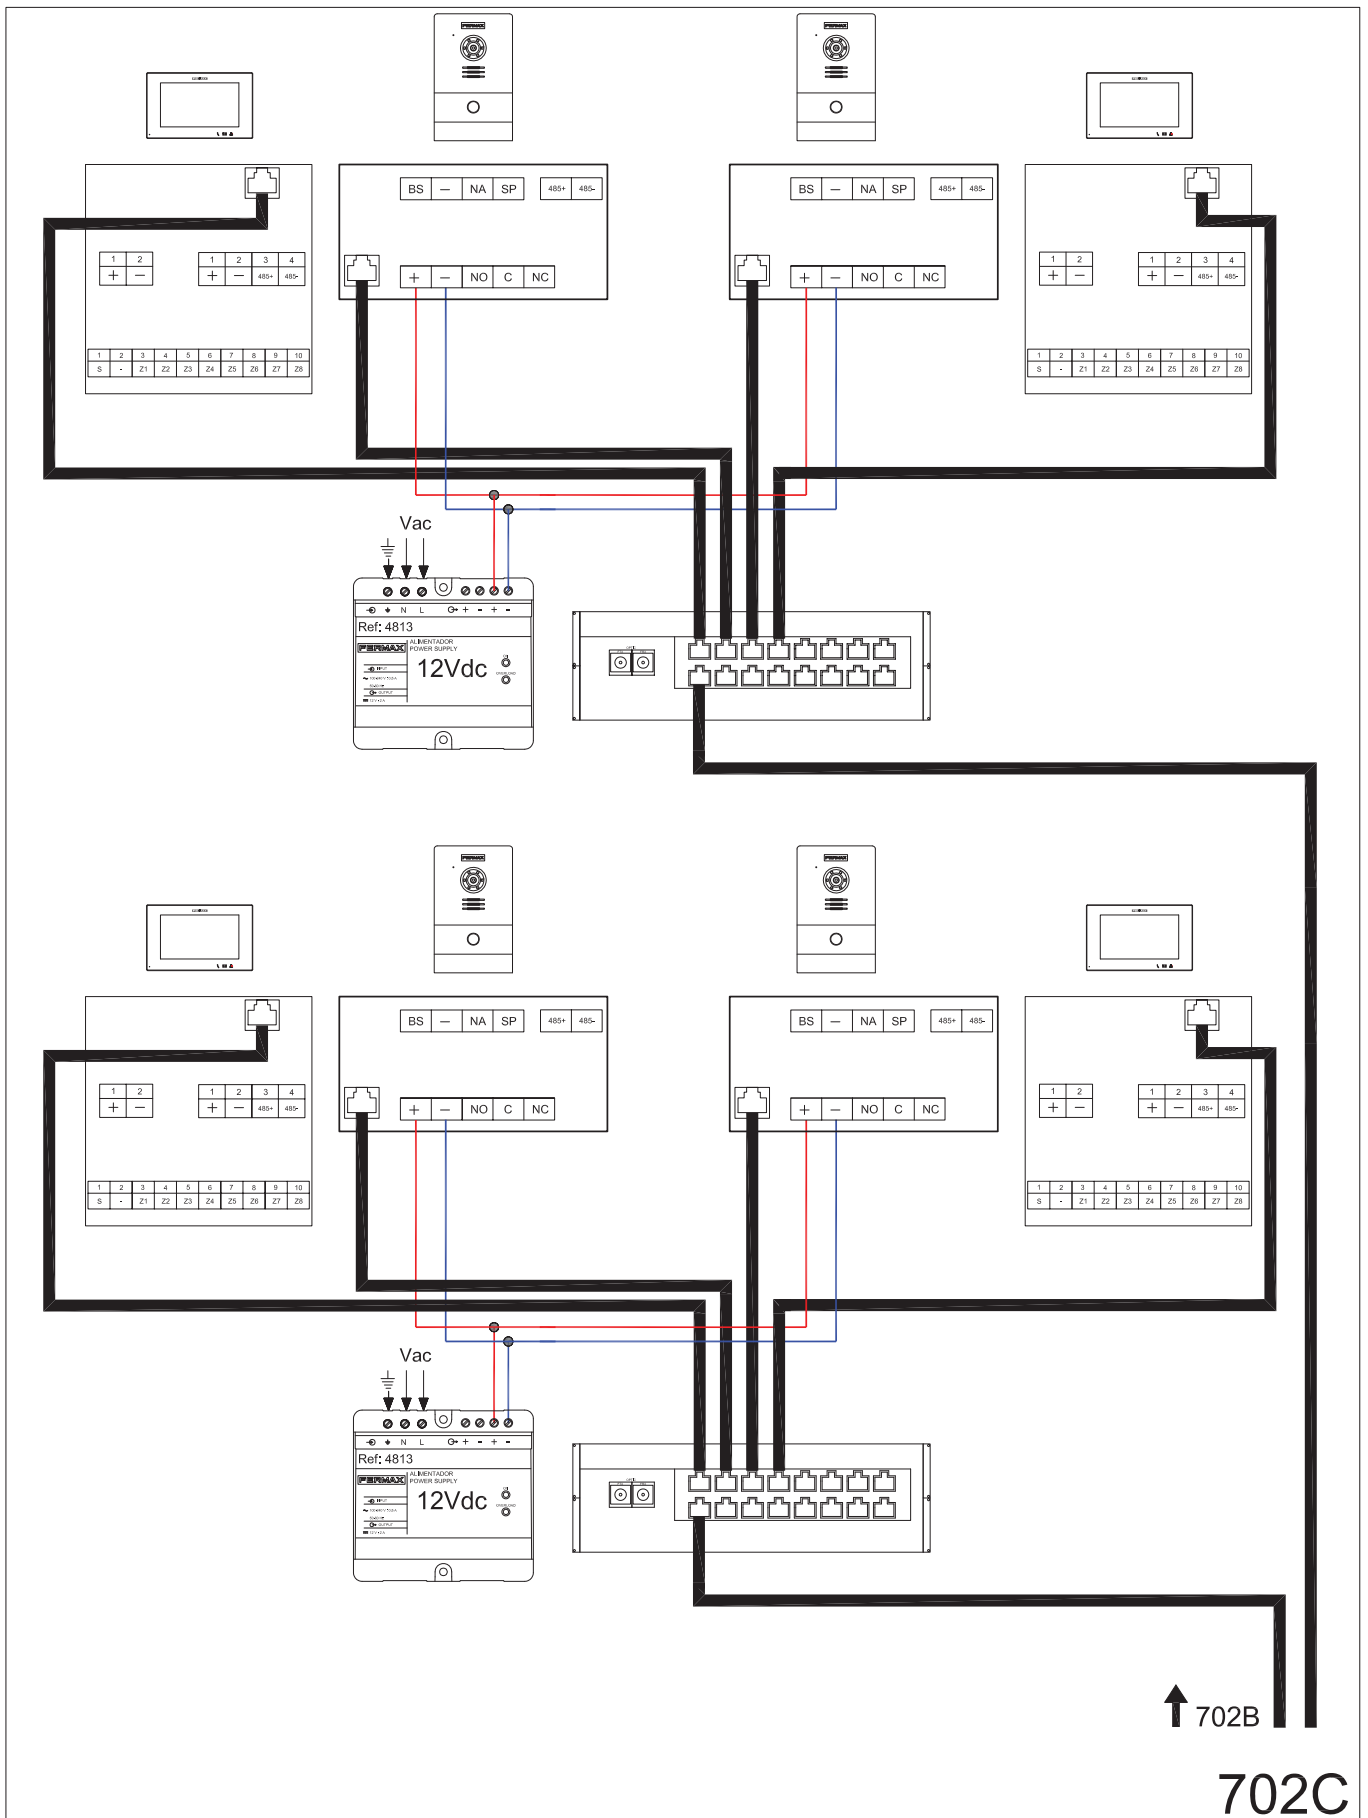

↑ 702B
702C



Avd. Tres Cruces, 133
46017 Valencia
Spain